





- DRAINAGE KEY**
-  Foul Water Drainage
 -  Surface Water Drainage
 - MH** Manhole
 - RWP** Rainwater Pipe
 - G** Gutter



Proposed Drainage Plan
1 : 50

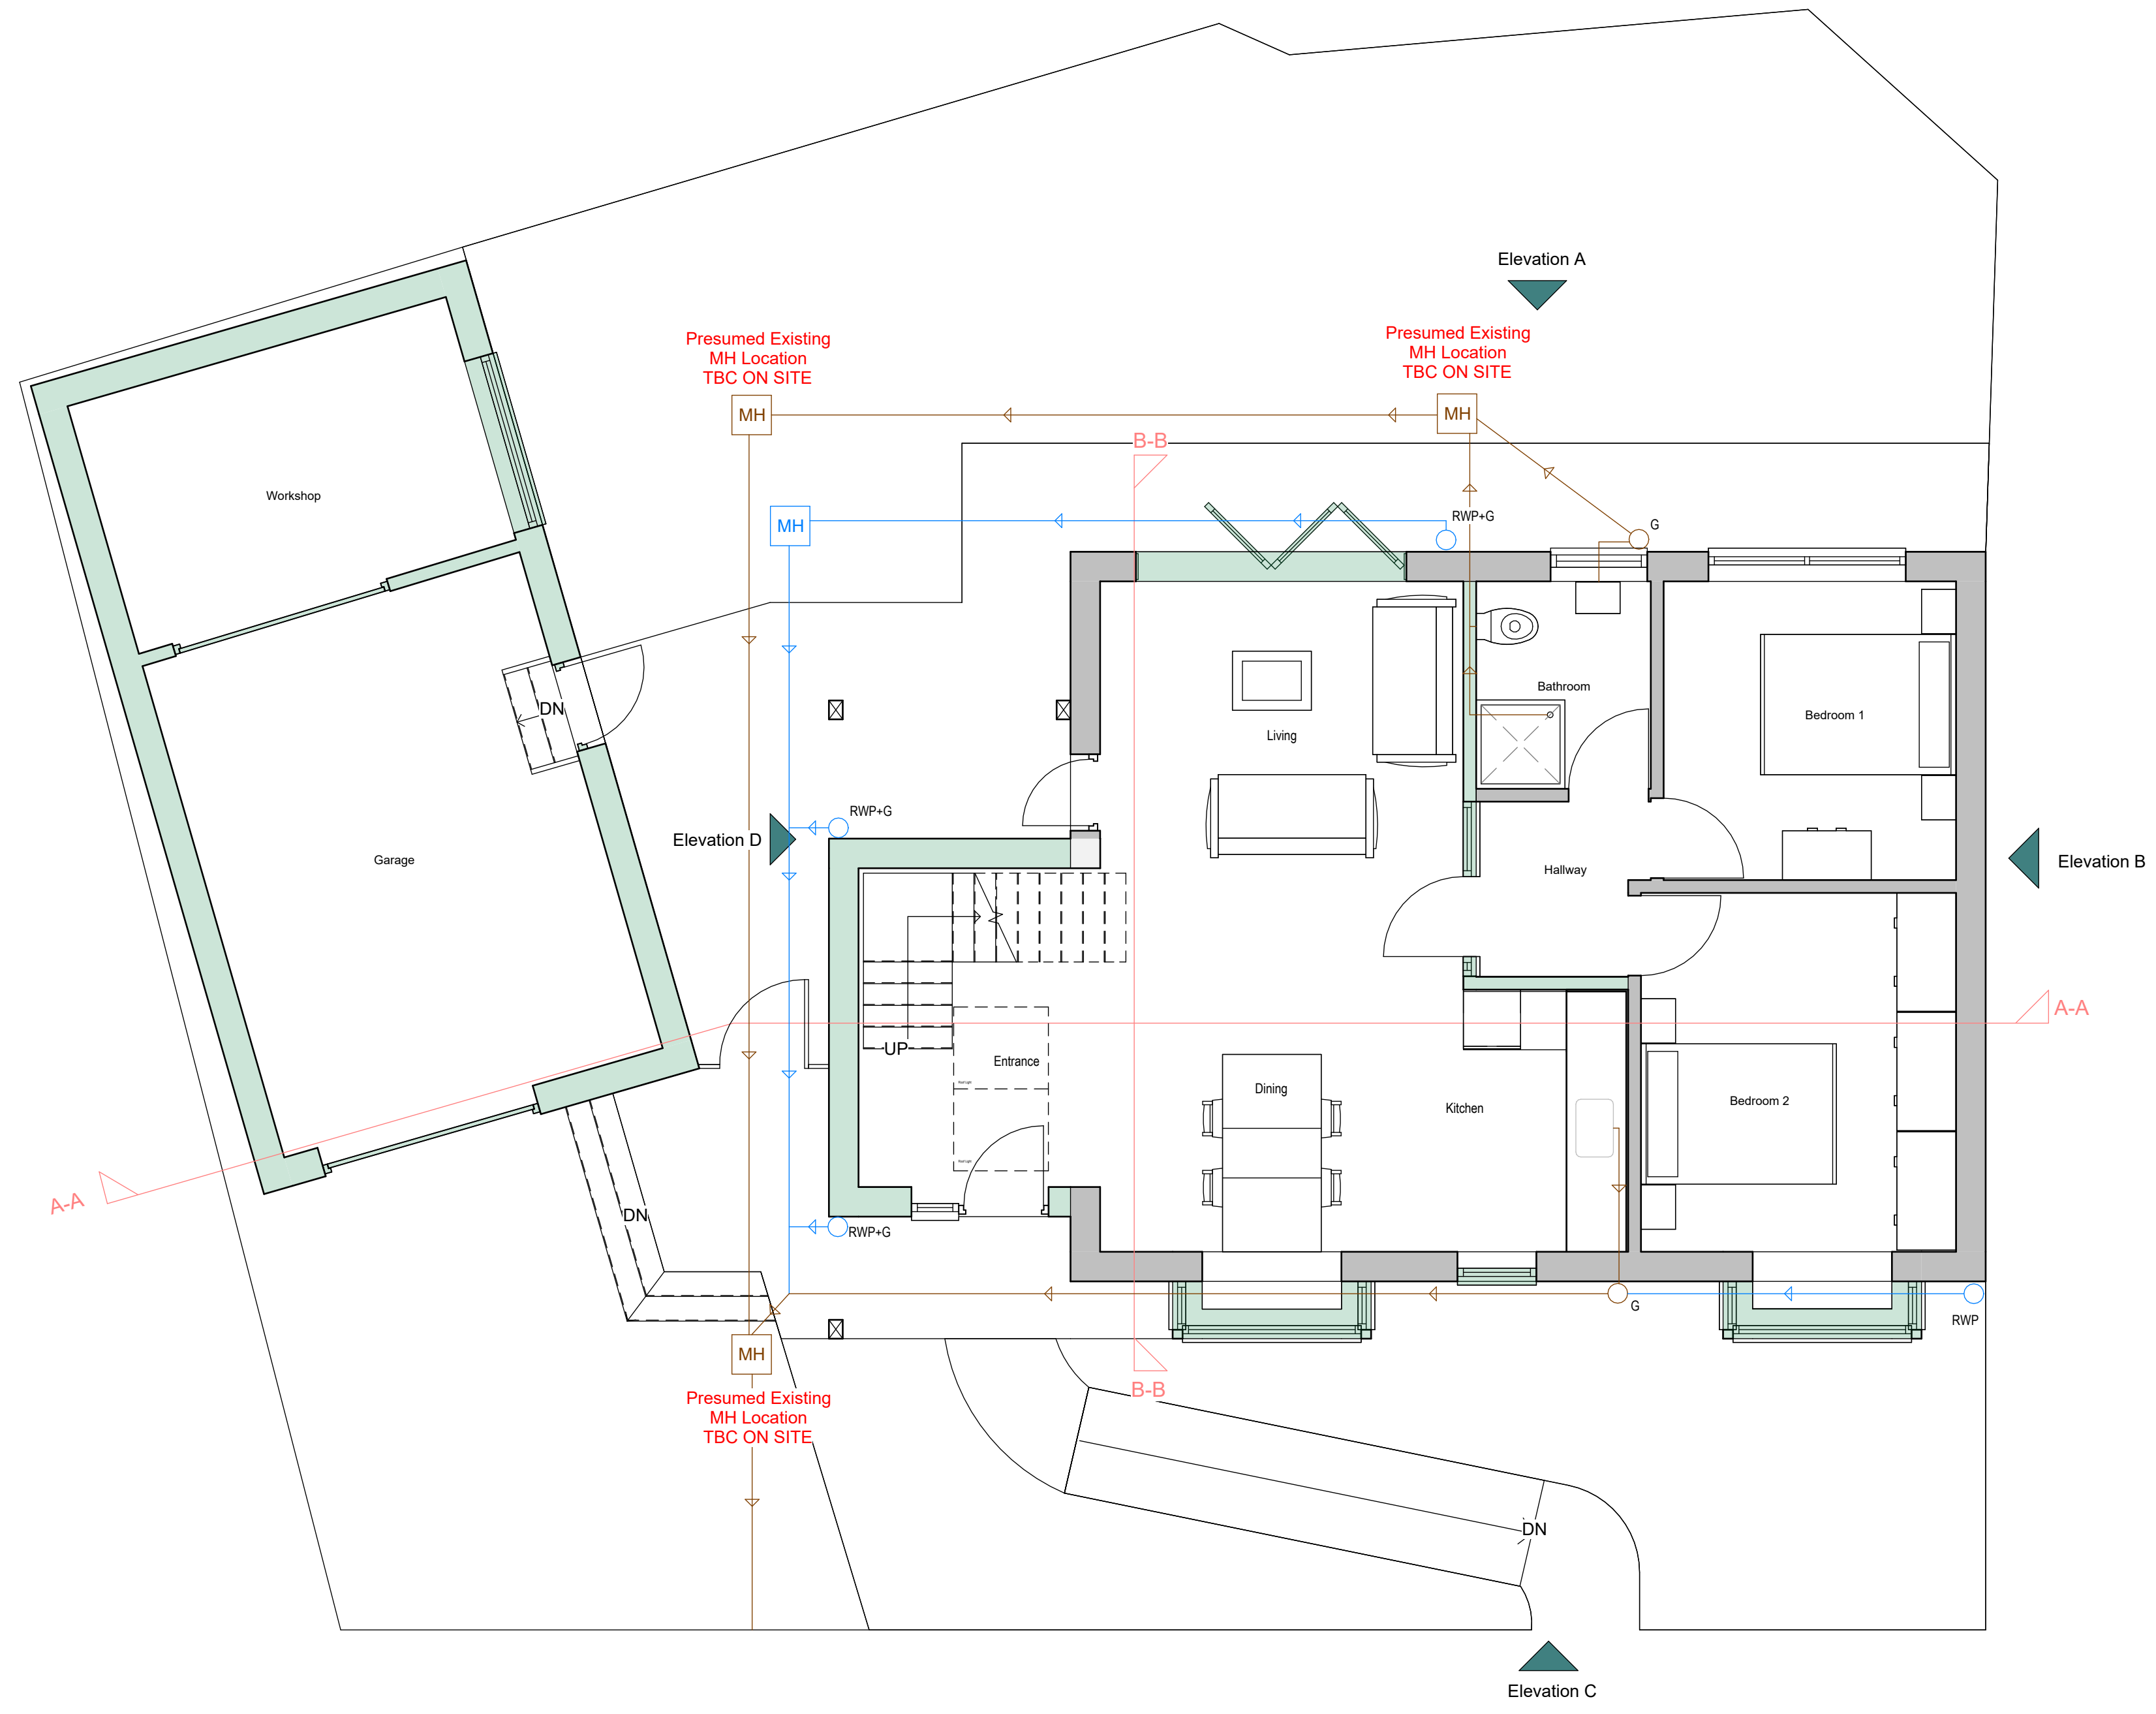 

Notes
 Figured dimensions only are to be taken from this drawing. All dimensions are to be checked on site before any work is put in hand.
 The Copyright of this drawing is owned by SALT Architects.

Rev	Description	Issued By	Date
-----	-------------	-----------	------

SALT architects
 54 Laigate, Beverley
 East Yorkshire
 HU17 8EU
 Telephone 01482 888102
 fax 01482 888621

Client Name
 Mike Barnfather
 Job Title
 62 Bannister Street, Withernsea, HU19 2DT

Drawing Title
 Indicative Drainage Plan

Scale @ A1	Drawn	Checked	Date
1 : 50	PA	Checker	03/01/24
Job No.	Drawing No.	Rev	Status
3034	07		3