
 
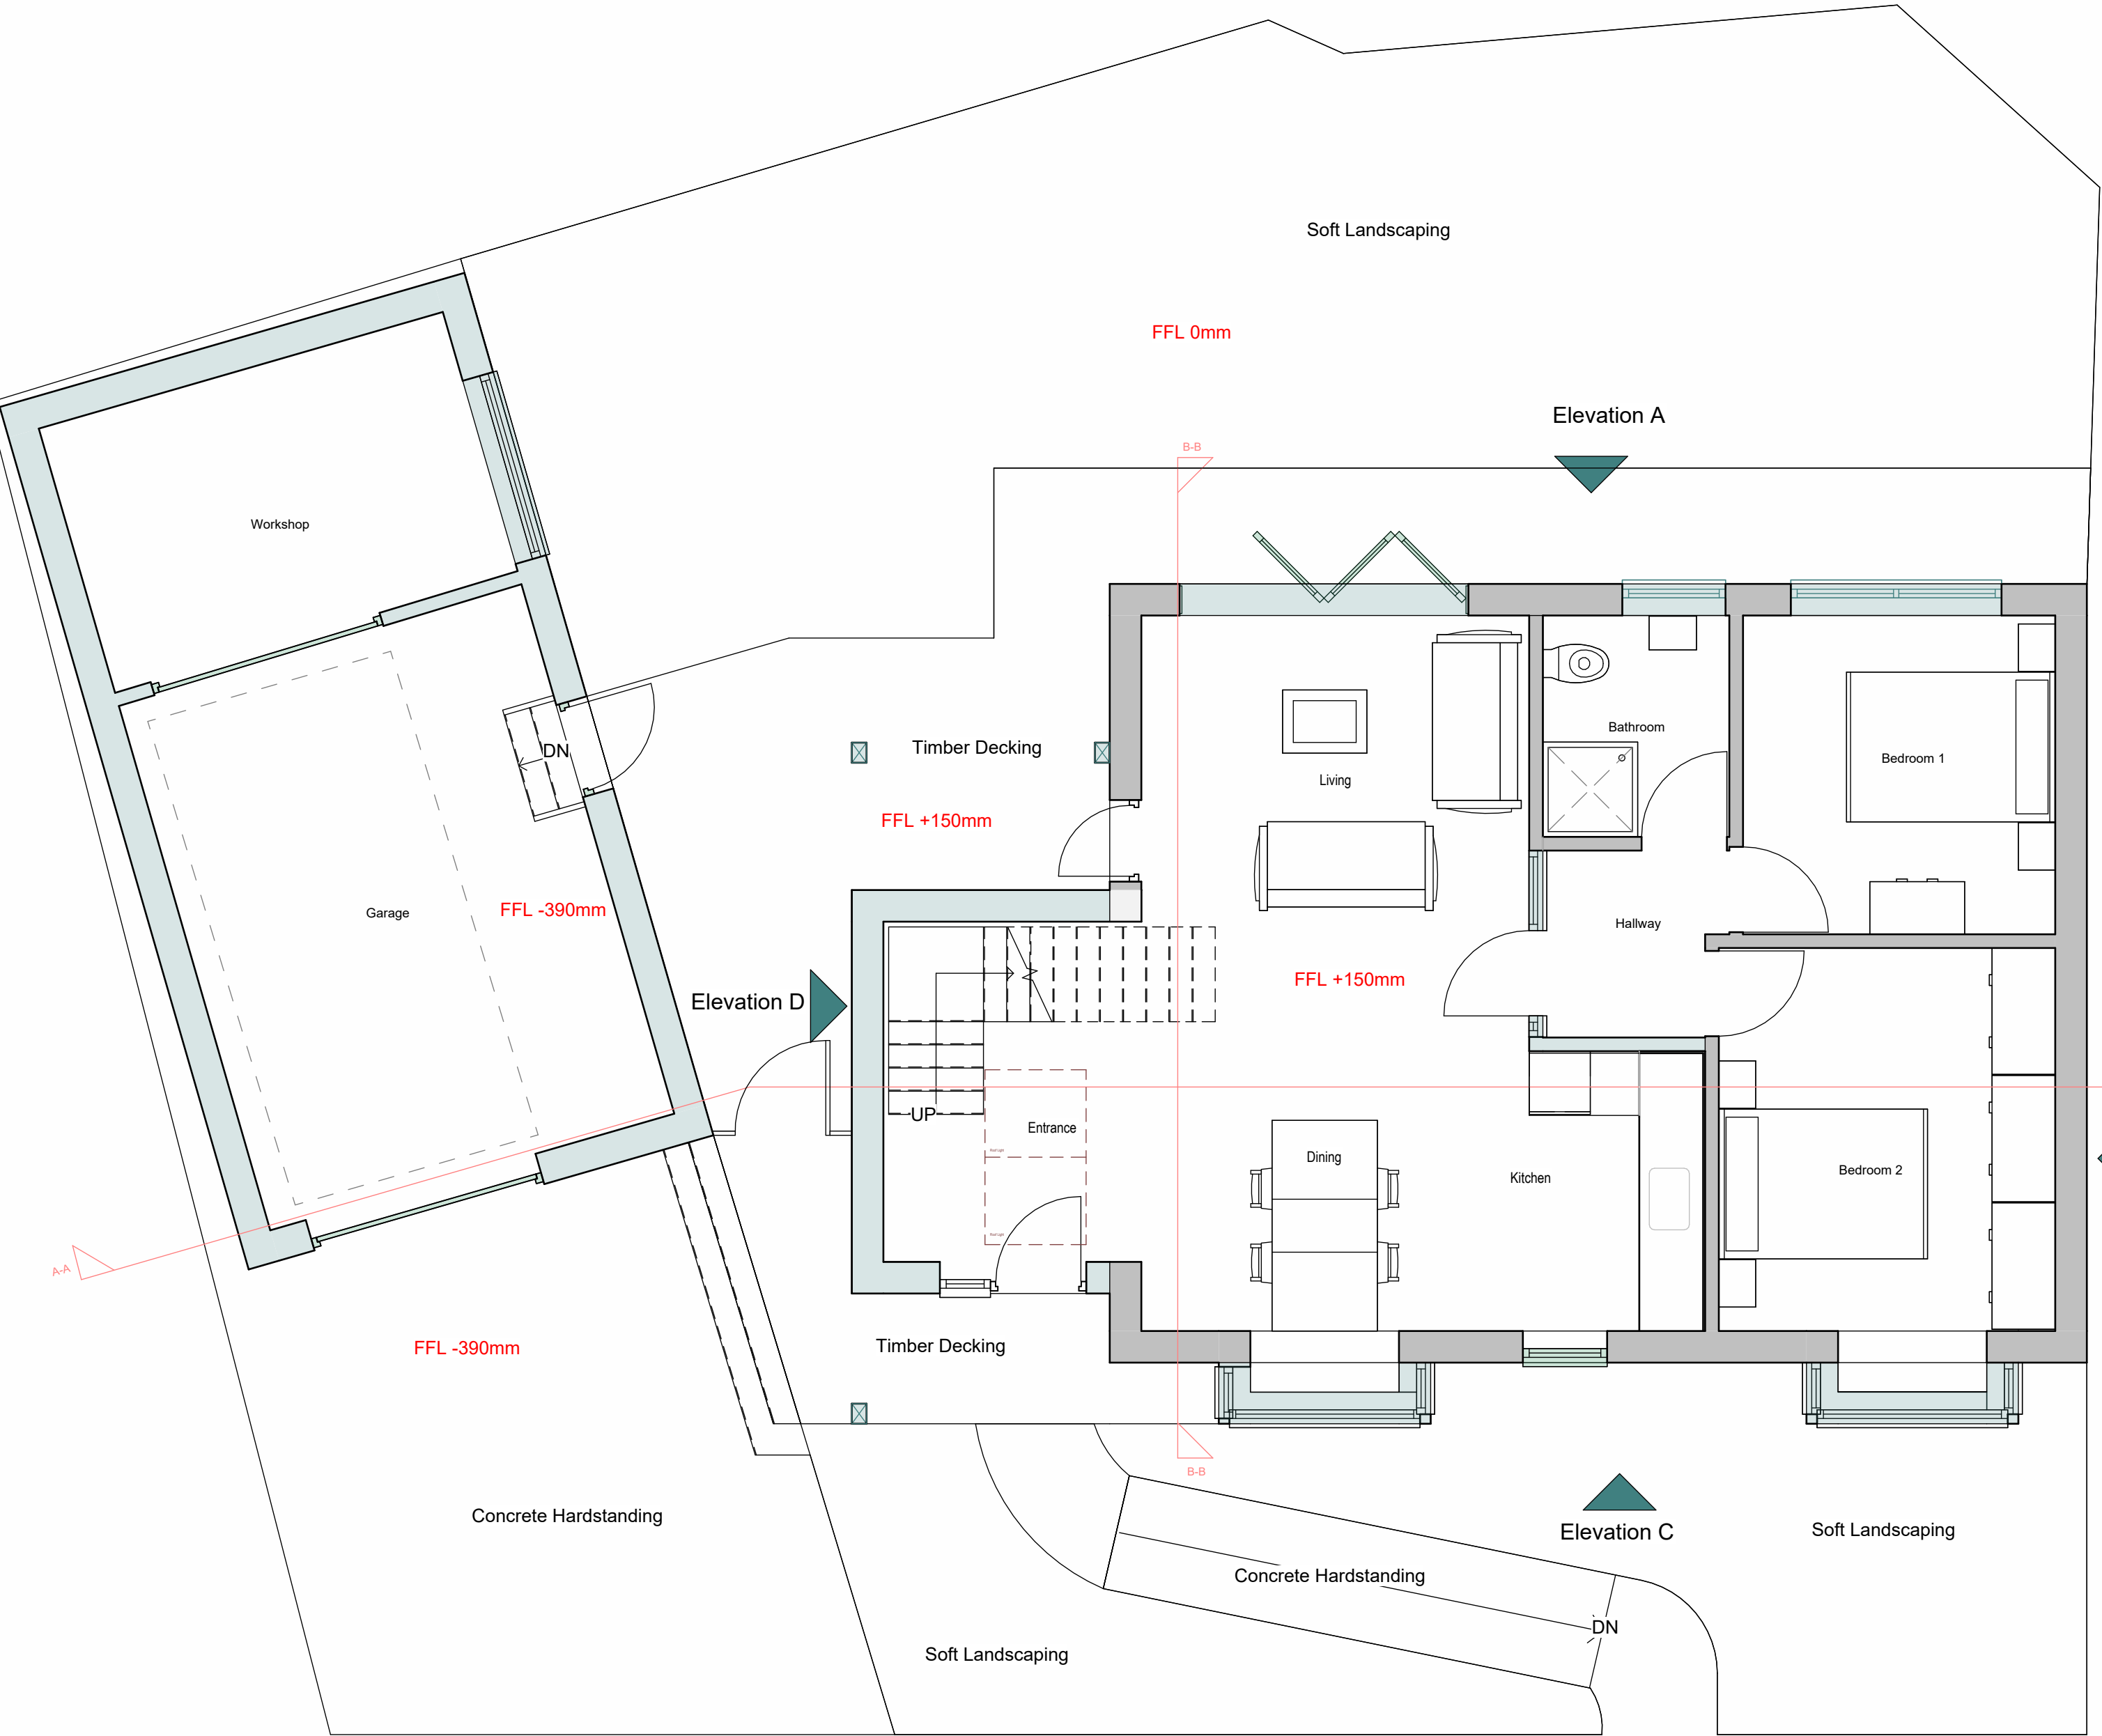
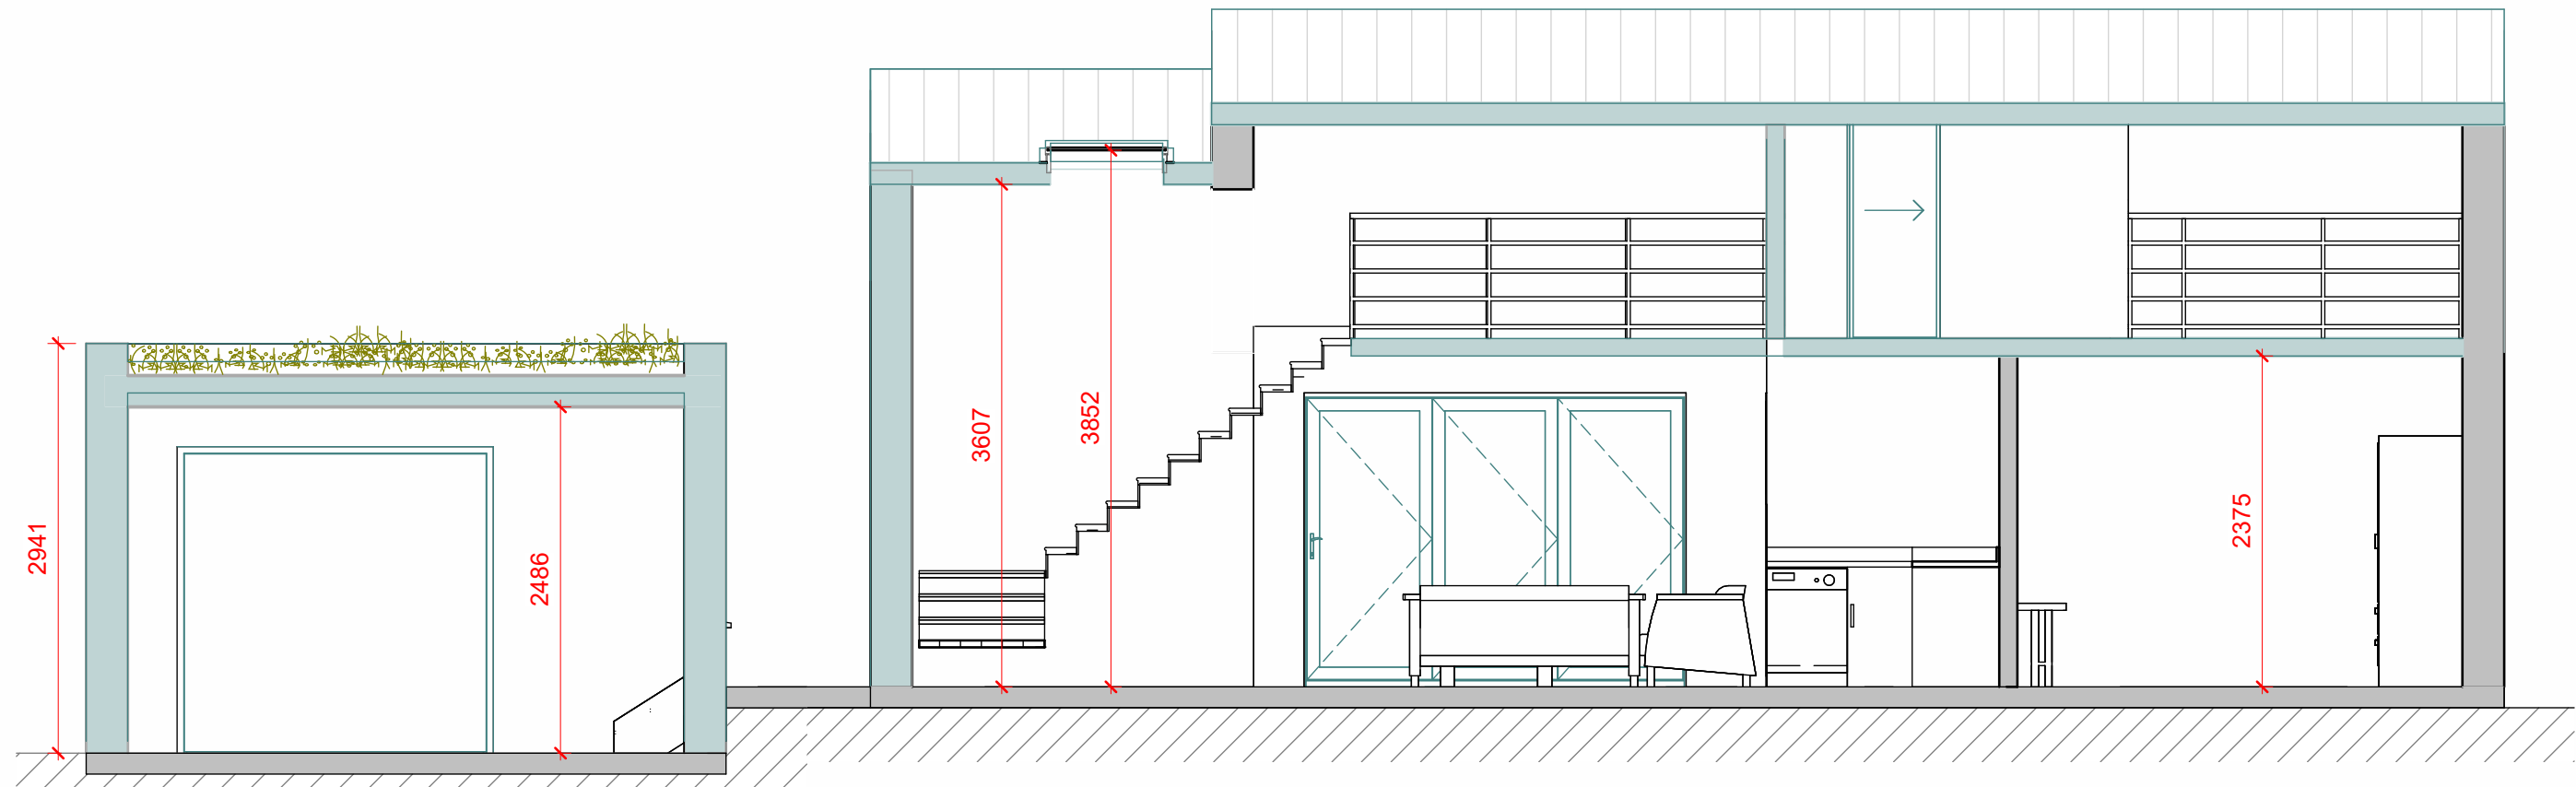



KEY
 Proposed Structure
 Existing Structure




Site and Ground Floor Plan
1 : 50





Section A-A
1 : 50

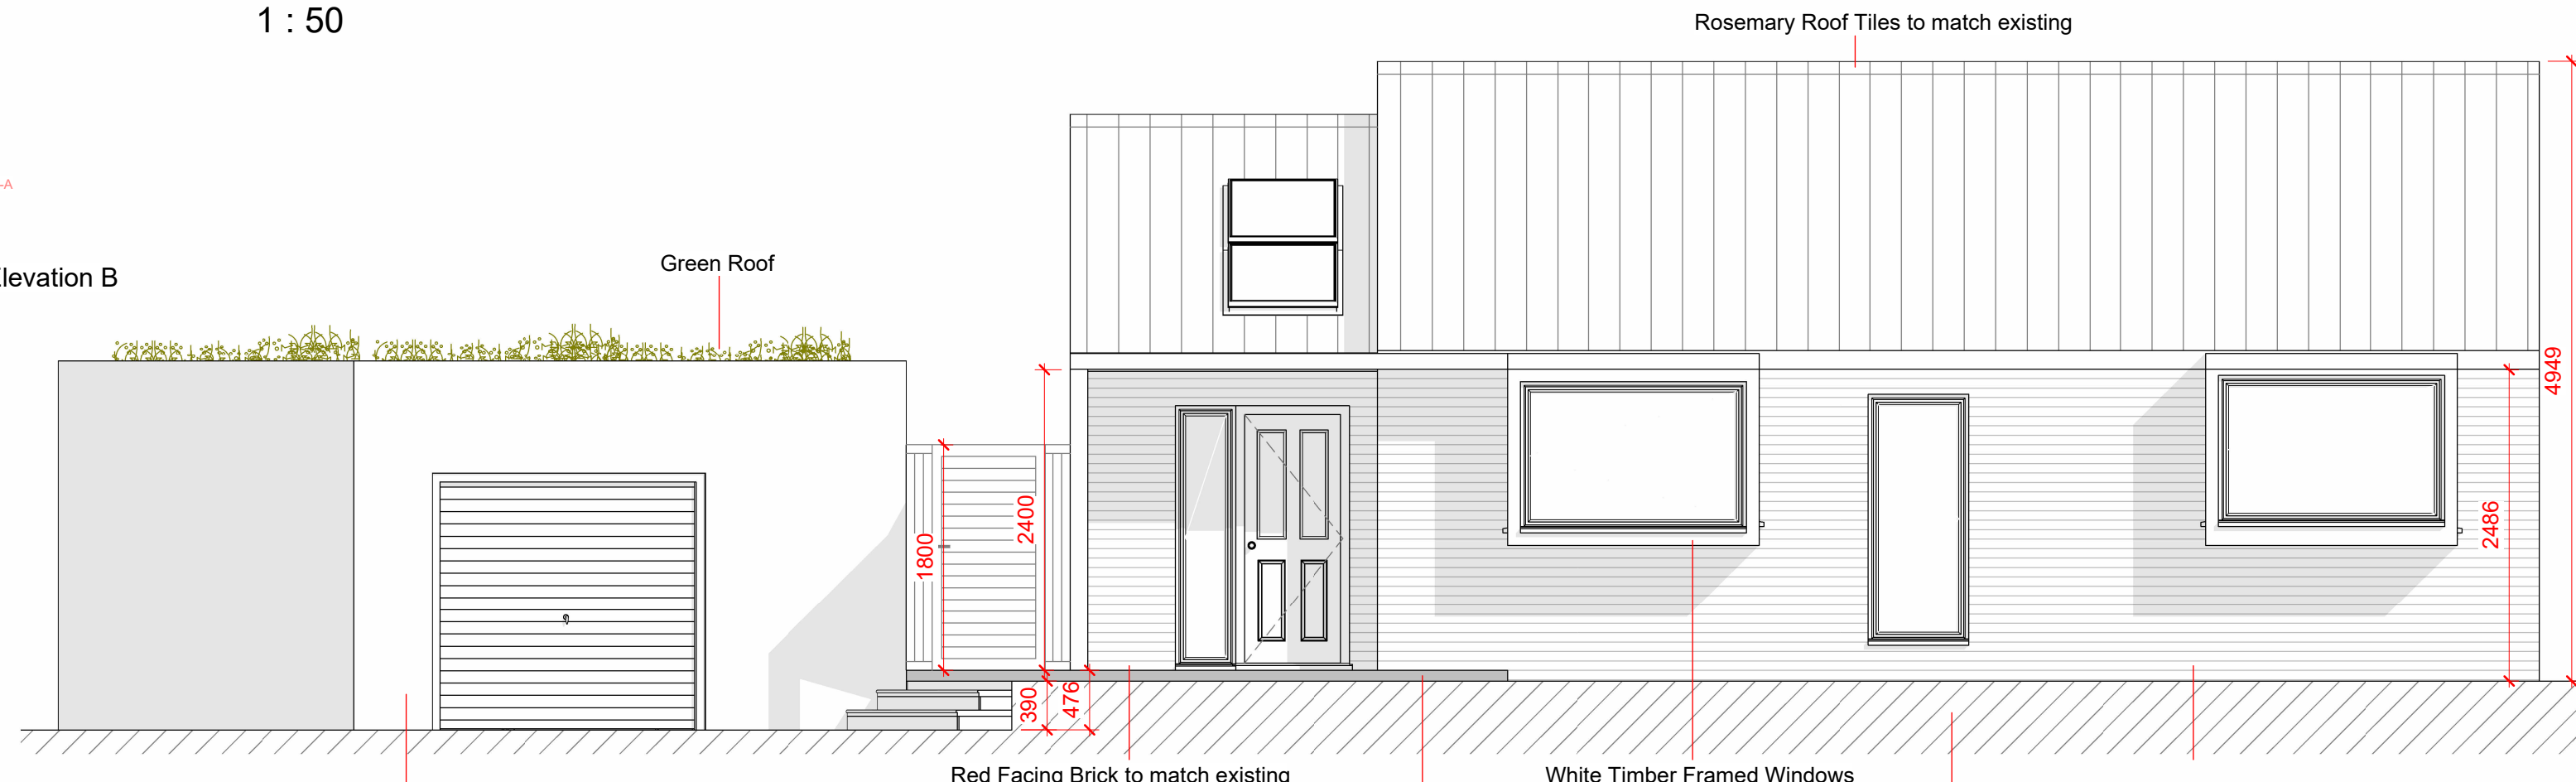


Elevation C
1 : 50

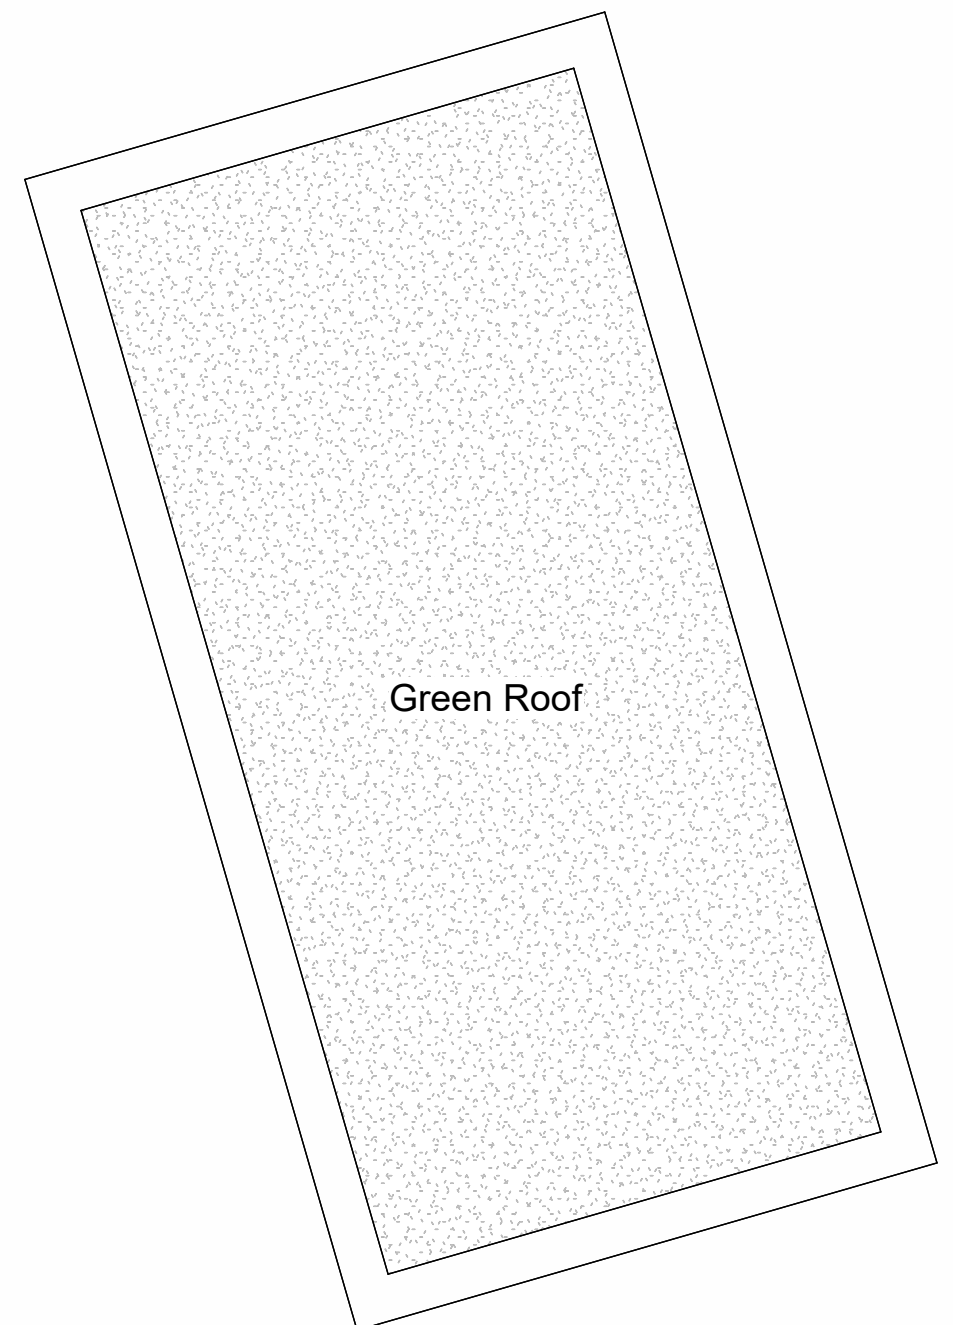


First Floor Plan
1 : 50

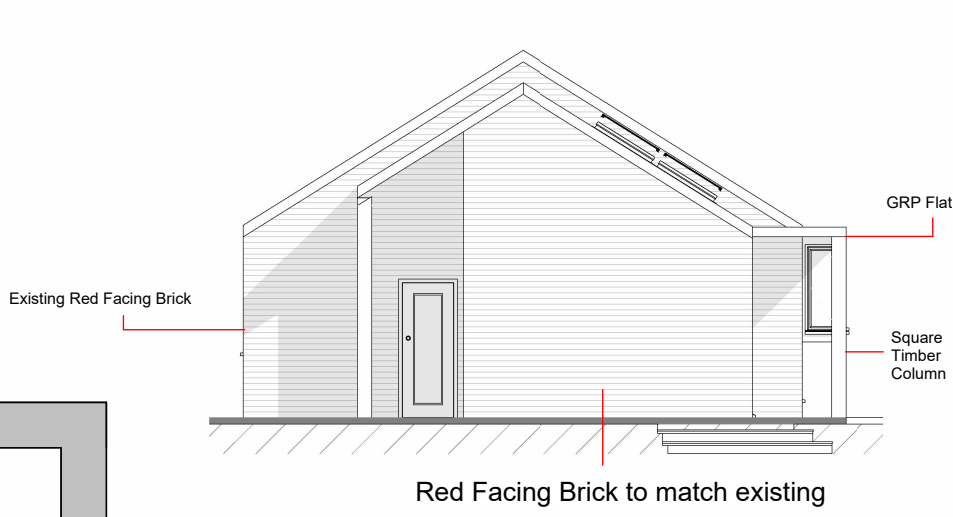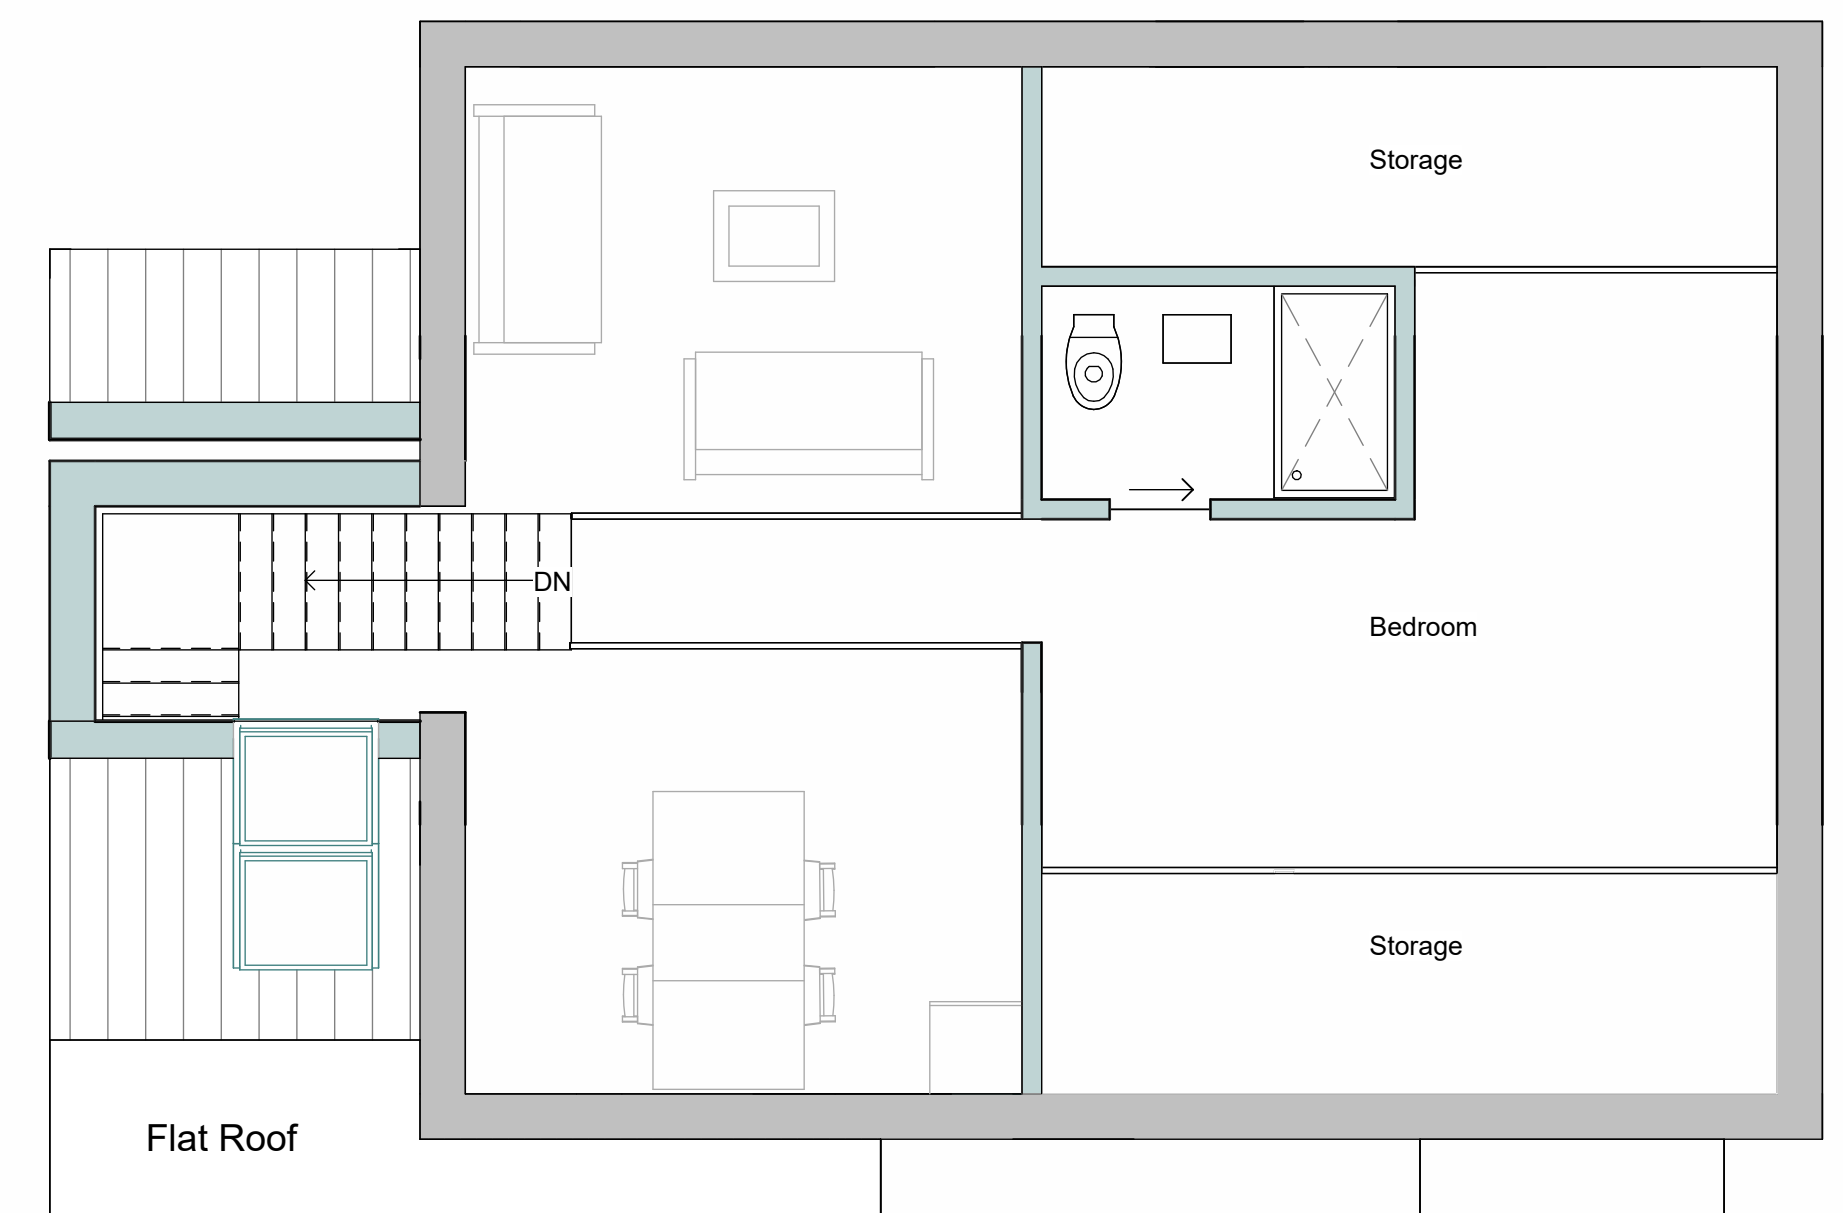


Elevation D
1 : 100

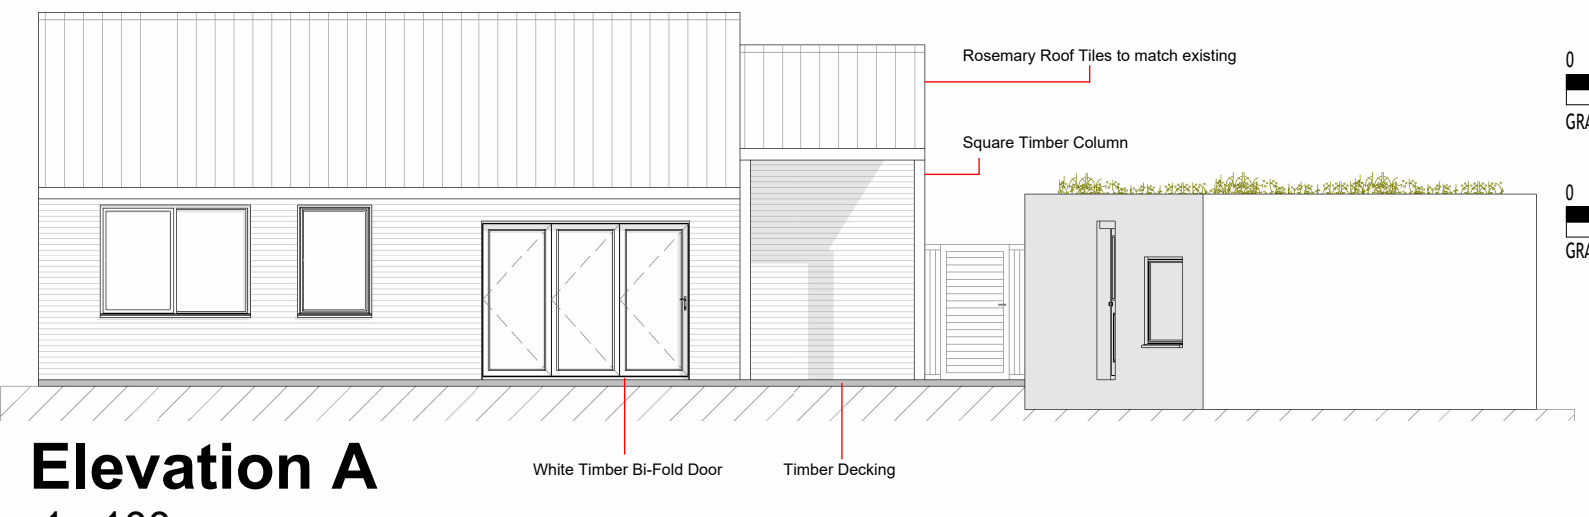


Elevation A
1 : 100

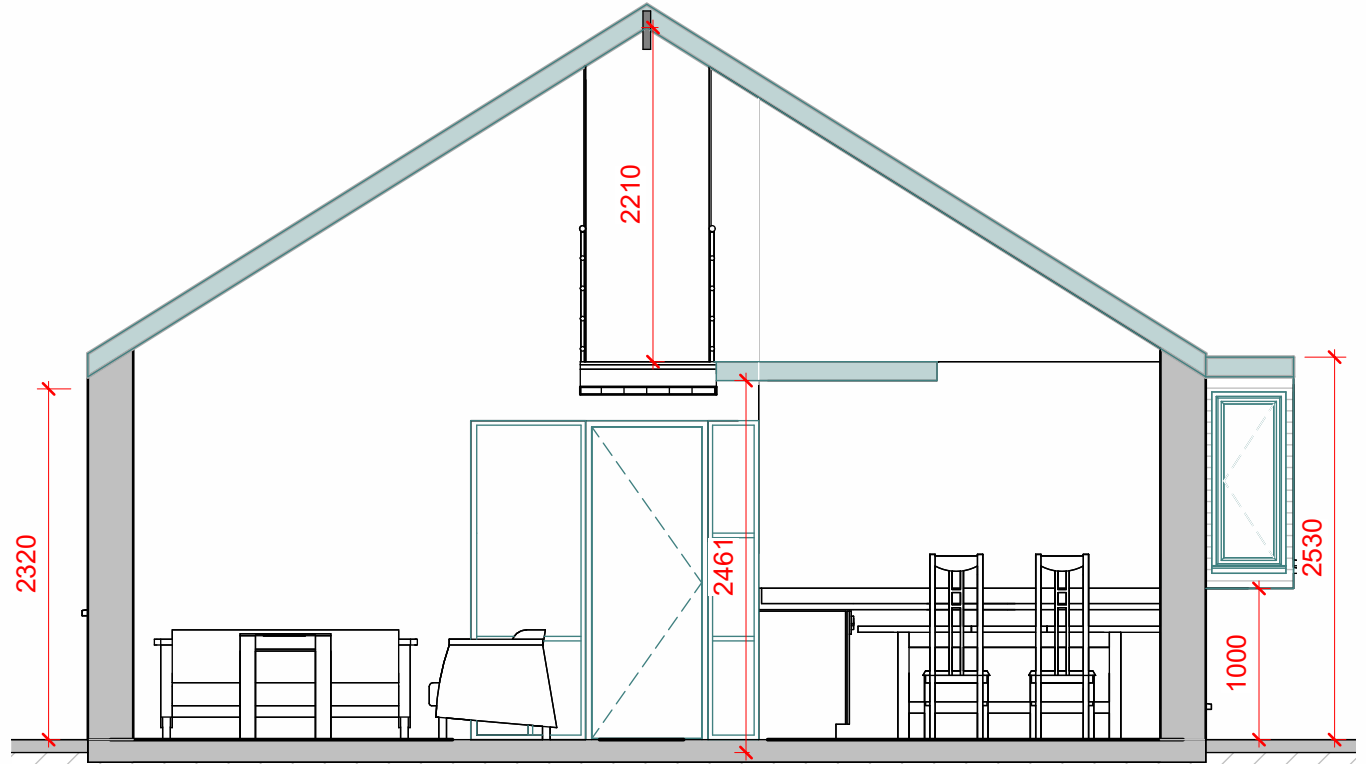

Section B-B
1 : 50

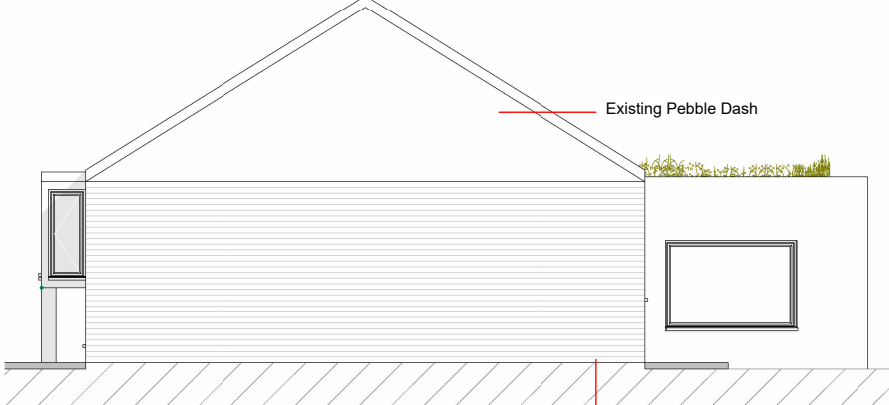

Elevation B
1 : 100

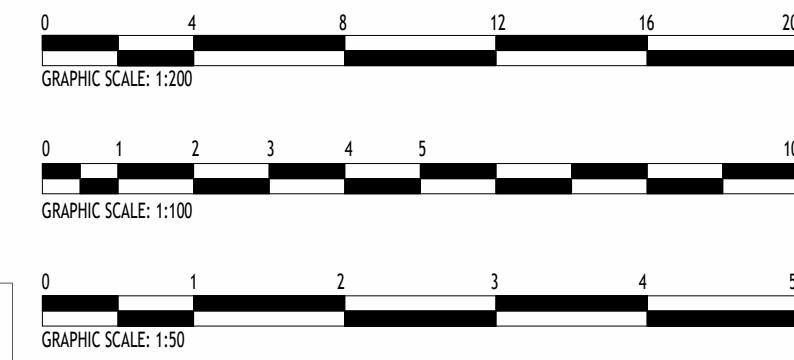

Notes
 Figured dimensions only are to be taken from this drawing. All dimensions are to be checked on site before any work is put in hand.
 The Copyright of this drawing is owned by SALT Architects.

A	Amendment of Plans	PA	26/01/24
Rev	Description	Issued By	Date



54 Laigate, Beverley
 East Yorkshire
 HU17 8EU
 Telephone 01482 888102
 fax 01482 888621

Client Name
 Mike Barnfather
 Job Title
 62 Bannister Street, Withersea, HU19 2DT

Drawing Title
 Proposed Plans, Elevations and Typical Section

Scale @ A1	Checked	Date
As Indicated		
Drawn	PA	13/12/2023
Job No.	Drawing No.	Rev
3034	04	A

Status
3