




Garage Floor Plan
1 : 50

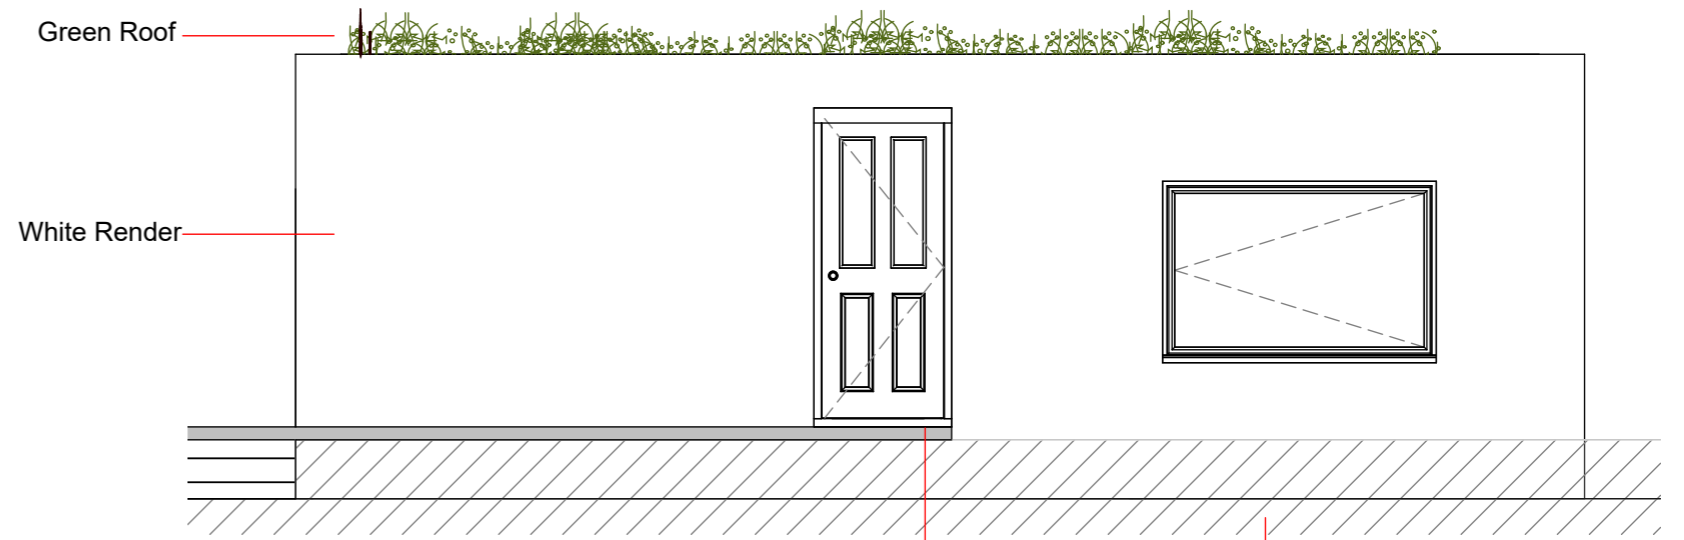


Garage Elevation D
1 : 50

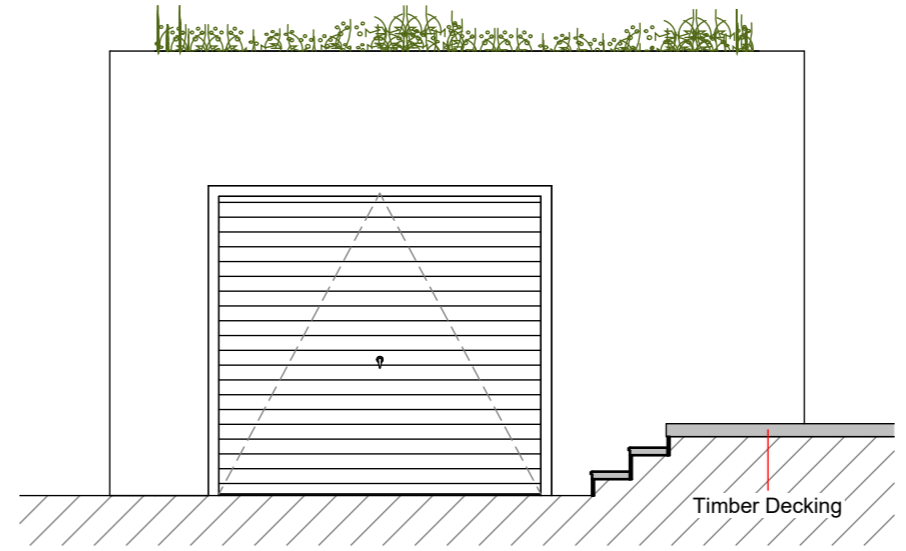


Garage Elevation A
1 : 50

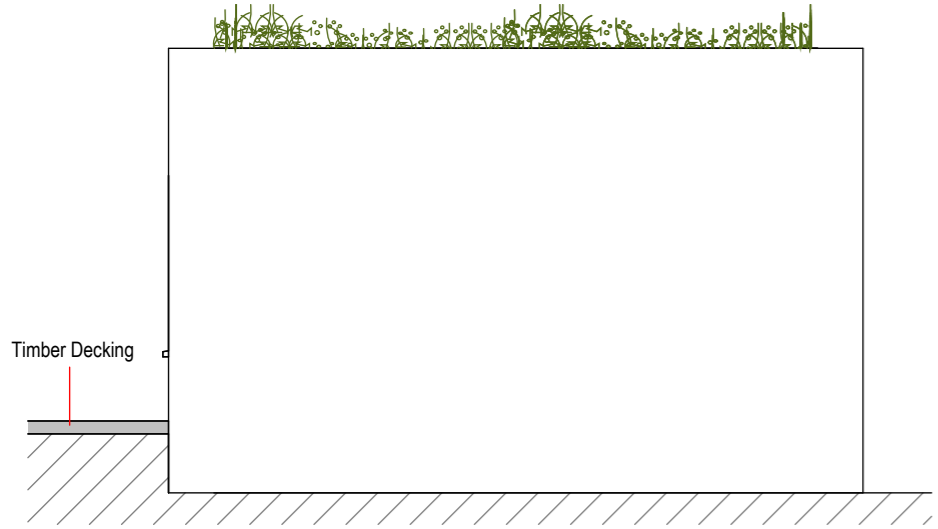

Garage Elevation C
1 : 50

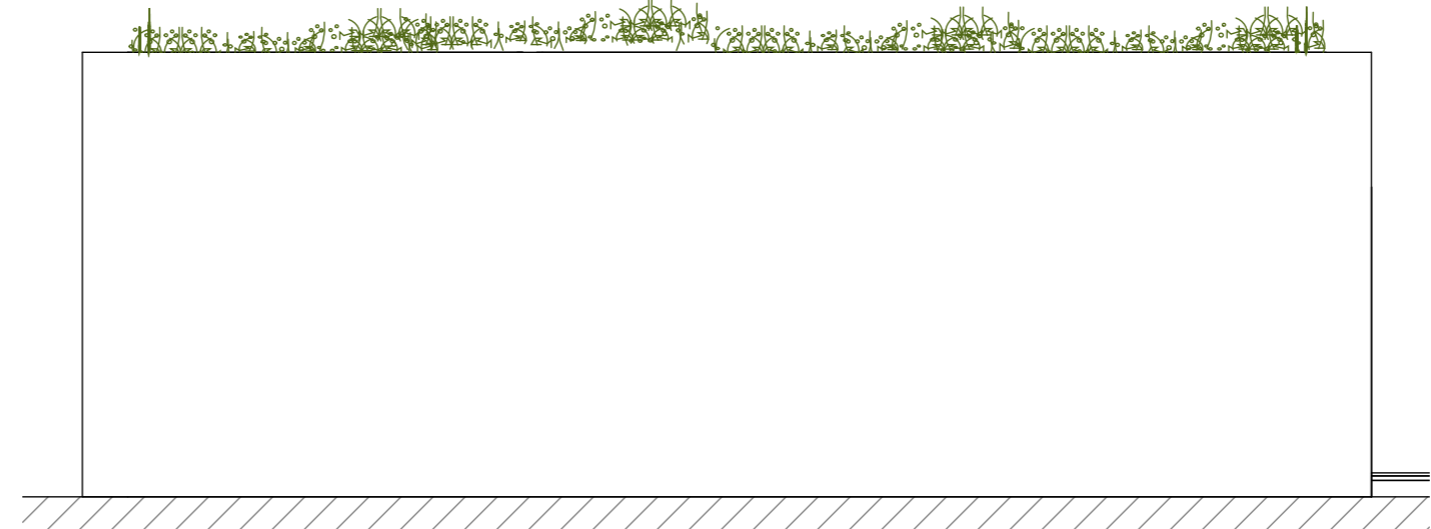

Garage Elevation B
1 : 50

 

Notes

Figured dimensions only are to be taken from this drawing. All dimensions are to be checked on site before any work is put in hand.
The Copyright of this drawing is owned by SALT Architects.

Rev	Description	Issued By	Date
-----	-------------	-----------	------



54 Lairgate, Beverley
East Yorkshire
HU17 8EU
Telephone 01482 888102
fax 01482 888621

Client Name
Mike Barnfather
Job Title
62 Bannister Street, Withernsea, HU19 2DT

Drawing Title
Garage Elevation Plans

Scale @ A3
1 : 50

Drawn	Checked	Date
PA	DH	26/01/24

Job No.	Drawing No.	Rev
3034	08	

Status
3