
## <u>DRAINAGE KEY</u>

 


Foul Water Drainage

Surface Water Drainage


MH

Manhole

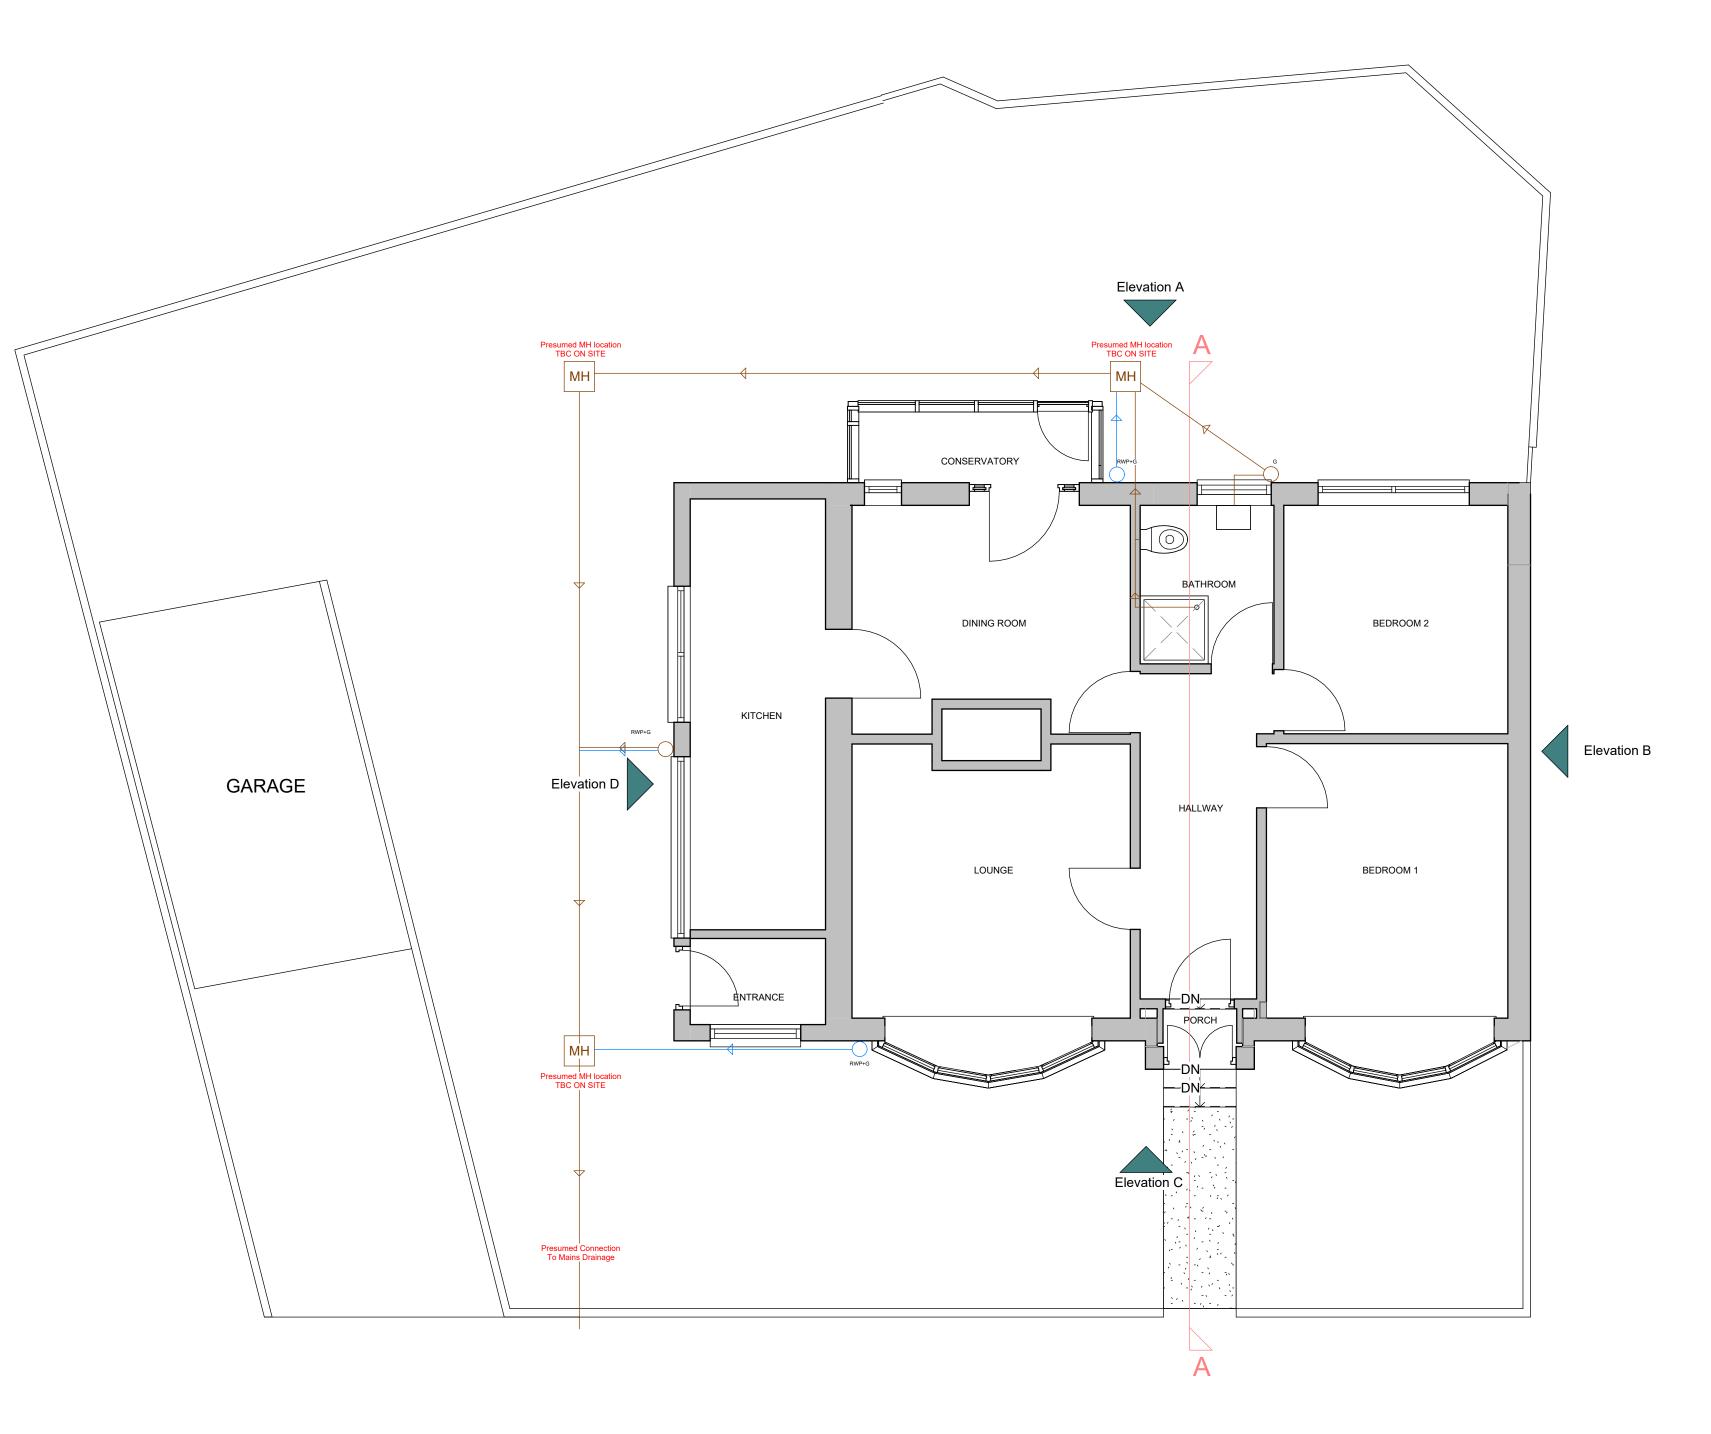

## Existing Drainage Plan 1:50

## DRAWING INDICATIVE ONLY

 

## Notes

Figured dimensions only are to be taken from this drawing. All dimensions are to be checked on site before any work is put in hand.

The Copyright of this drawing is owned by SALT Architects.

Rev Description



54 Lairgate, Beverley East Yorkshire HU17 8EU Telephone 01482 888102

01482 888621

Client Name Mike Barnfather

architects

Job Title 62 Bannister Street, Withernsea, HU19 2DT

fax

Drawing Title Existing Drainage Plan

Scale @ A1 1 : 50 Drawn PA

Checked Checker Drawing No. Date 03/01/24

Rev

Issued By Date

Drawir 006

Status 3

Job No.

3040