




**Ground Floor Plan**  
1 : 50

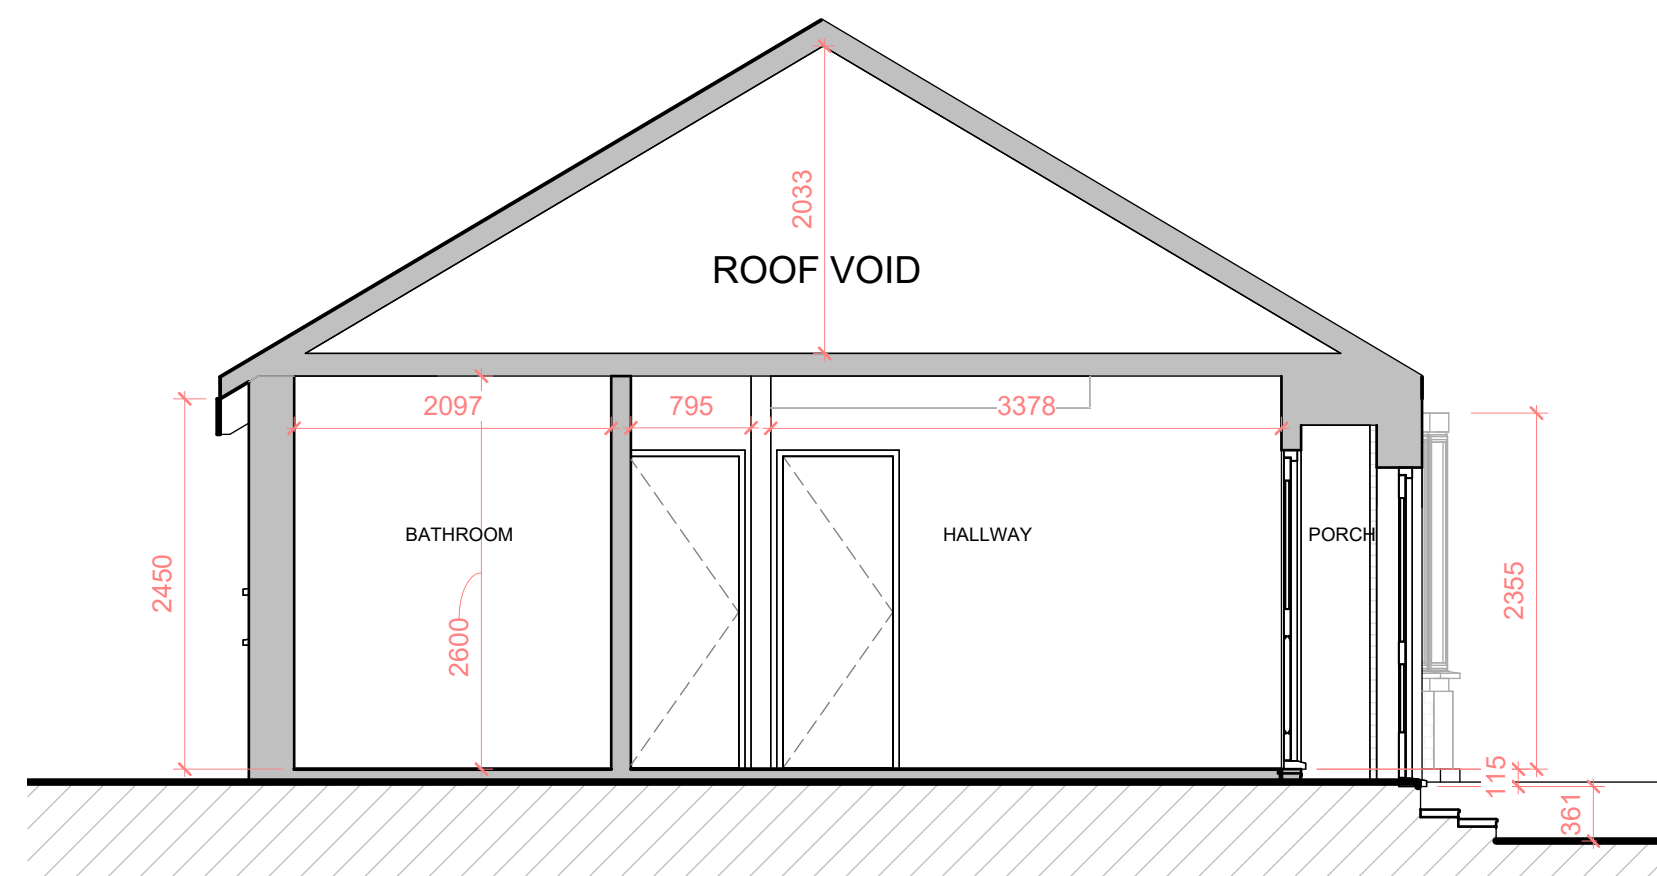


**Section A-A**  
1 : 50

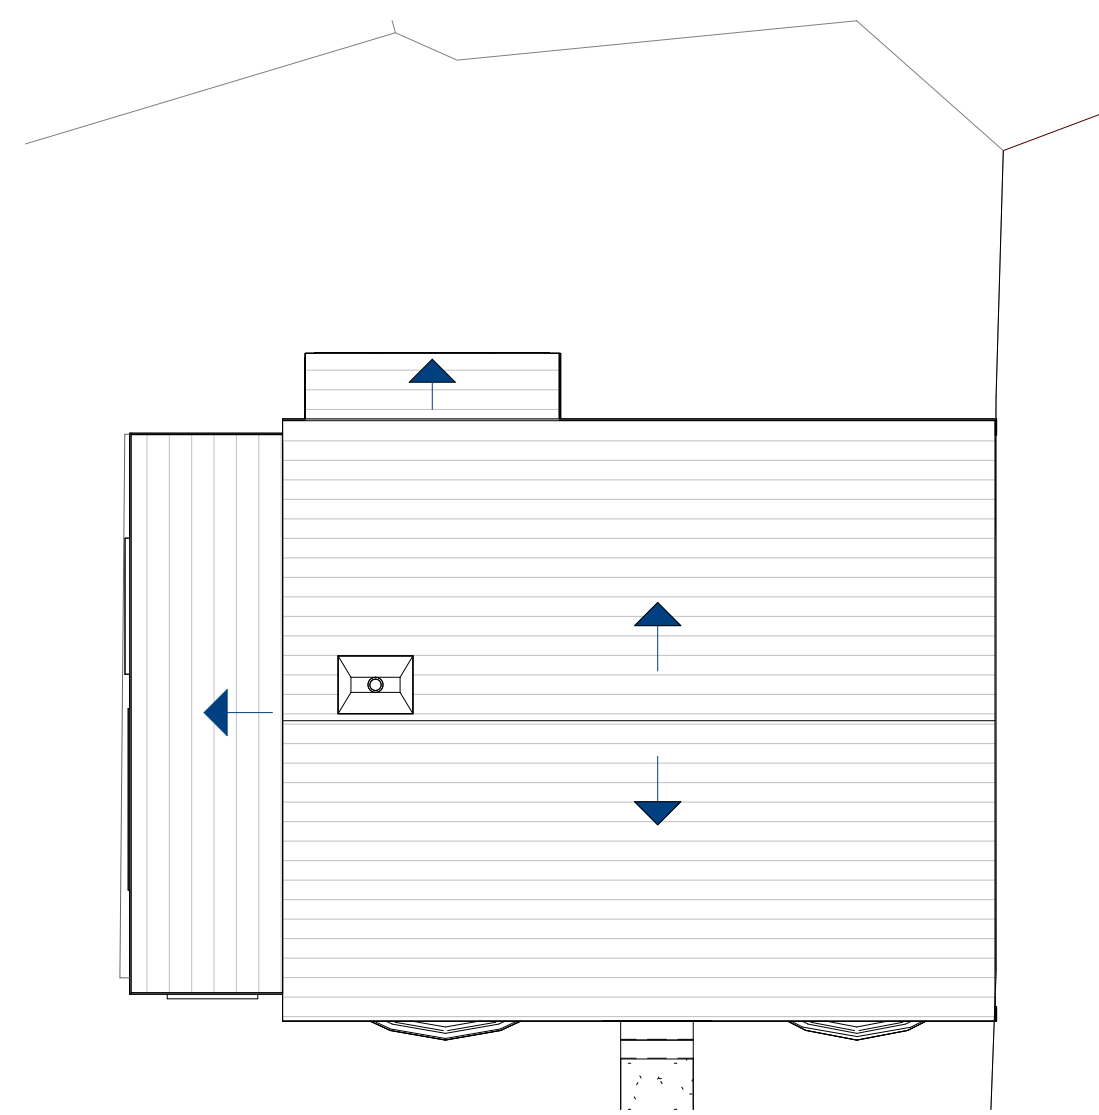

**Roof Plan**  
1 : 100

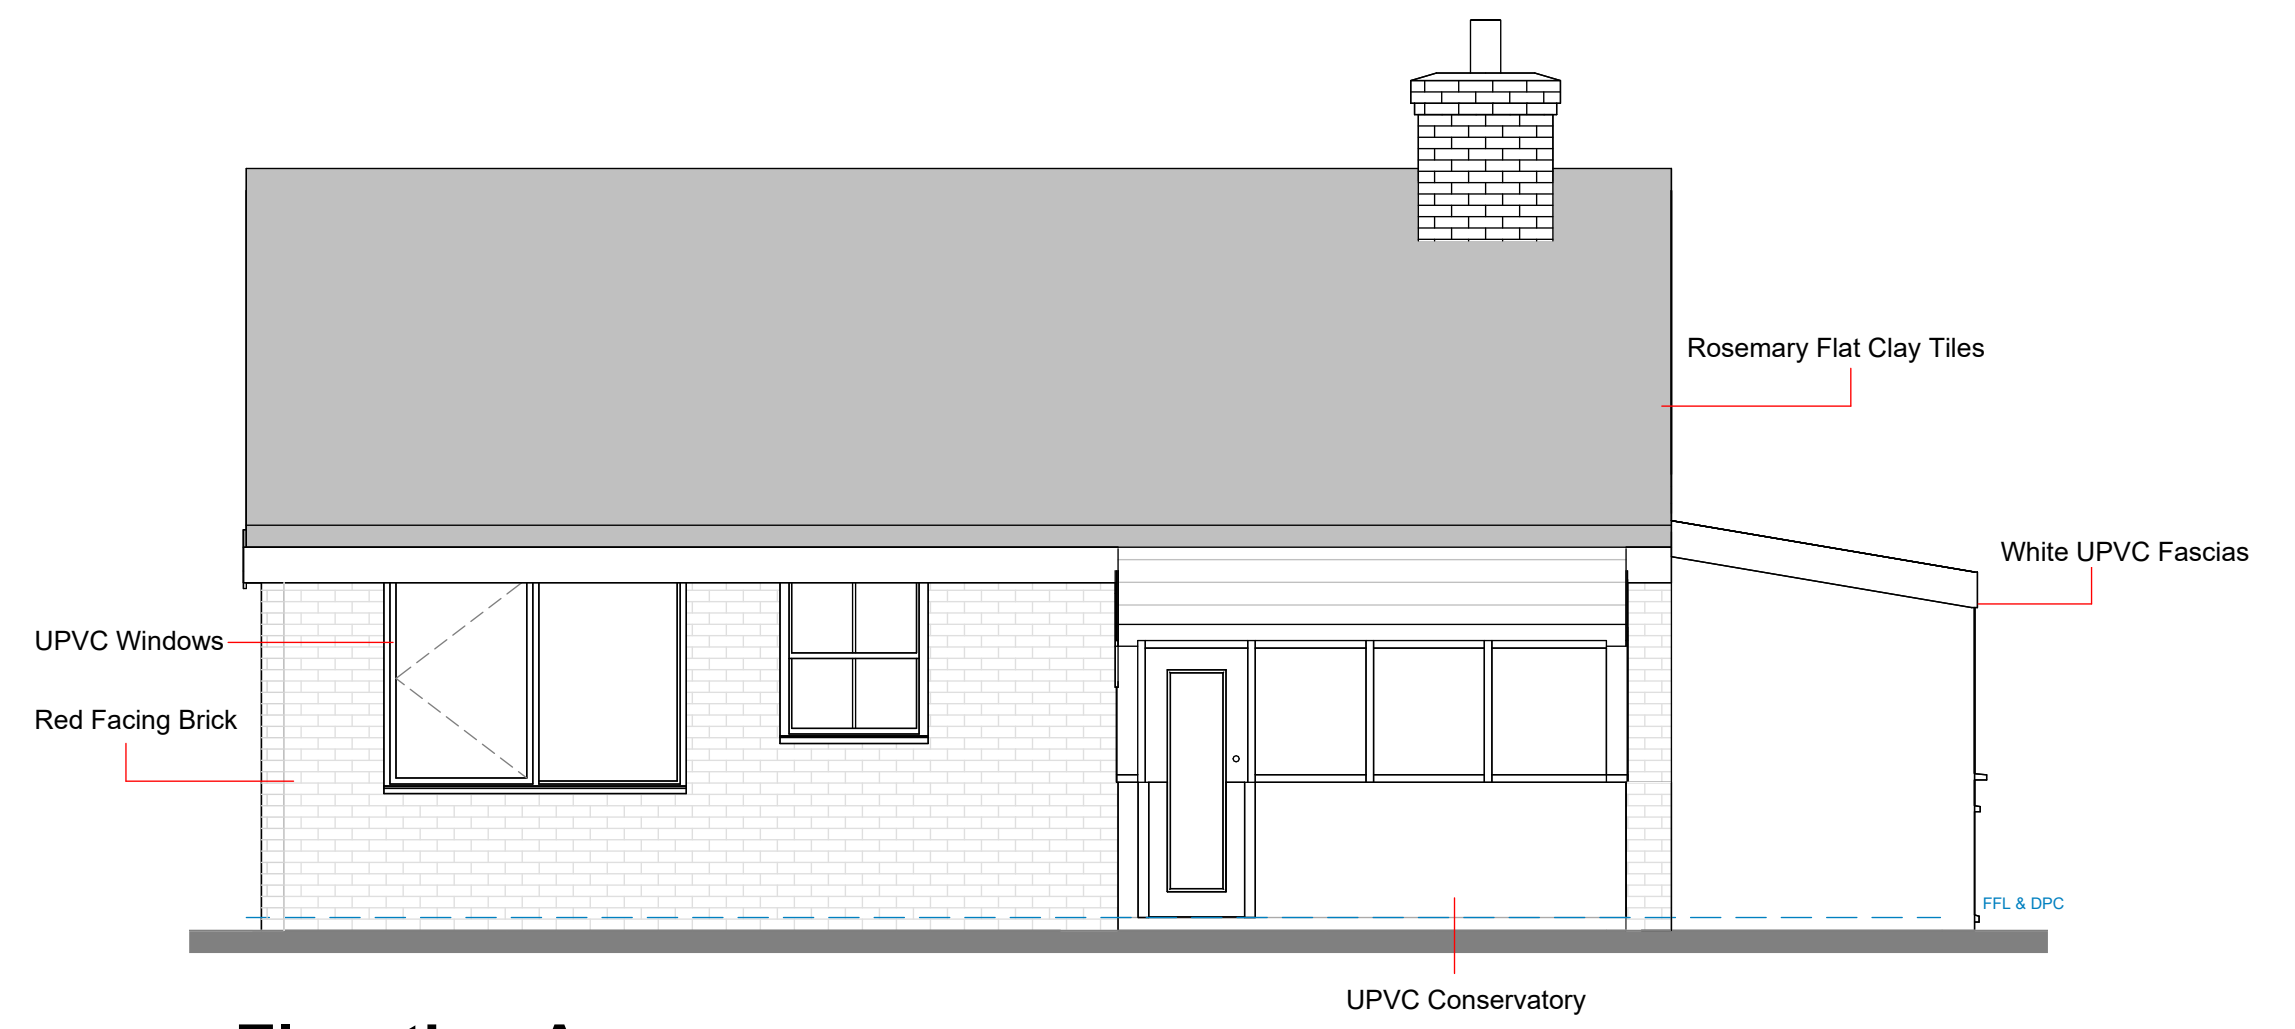


**Elevation A**  
1 : 50

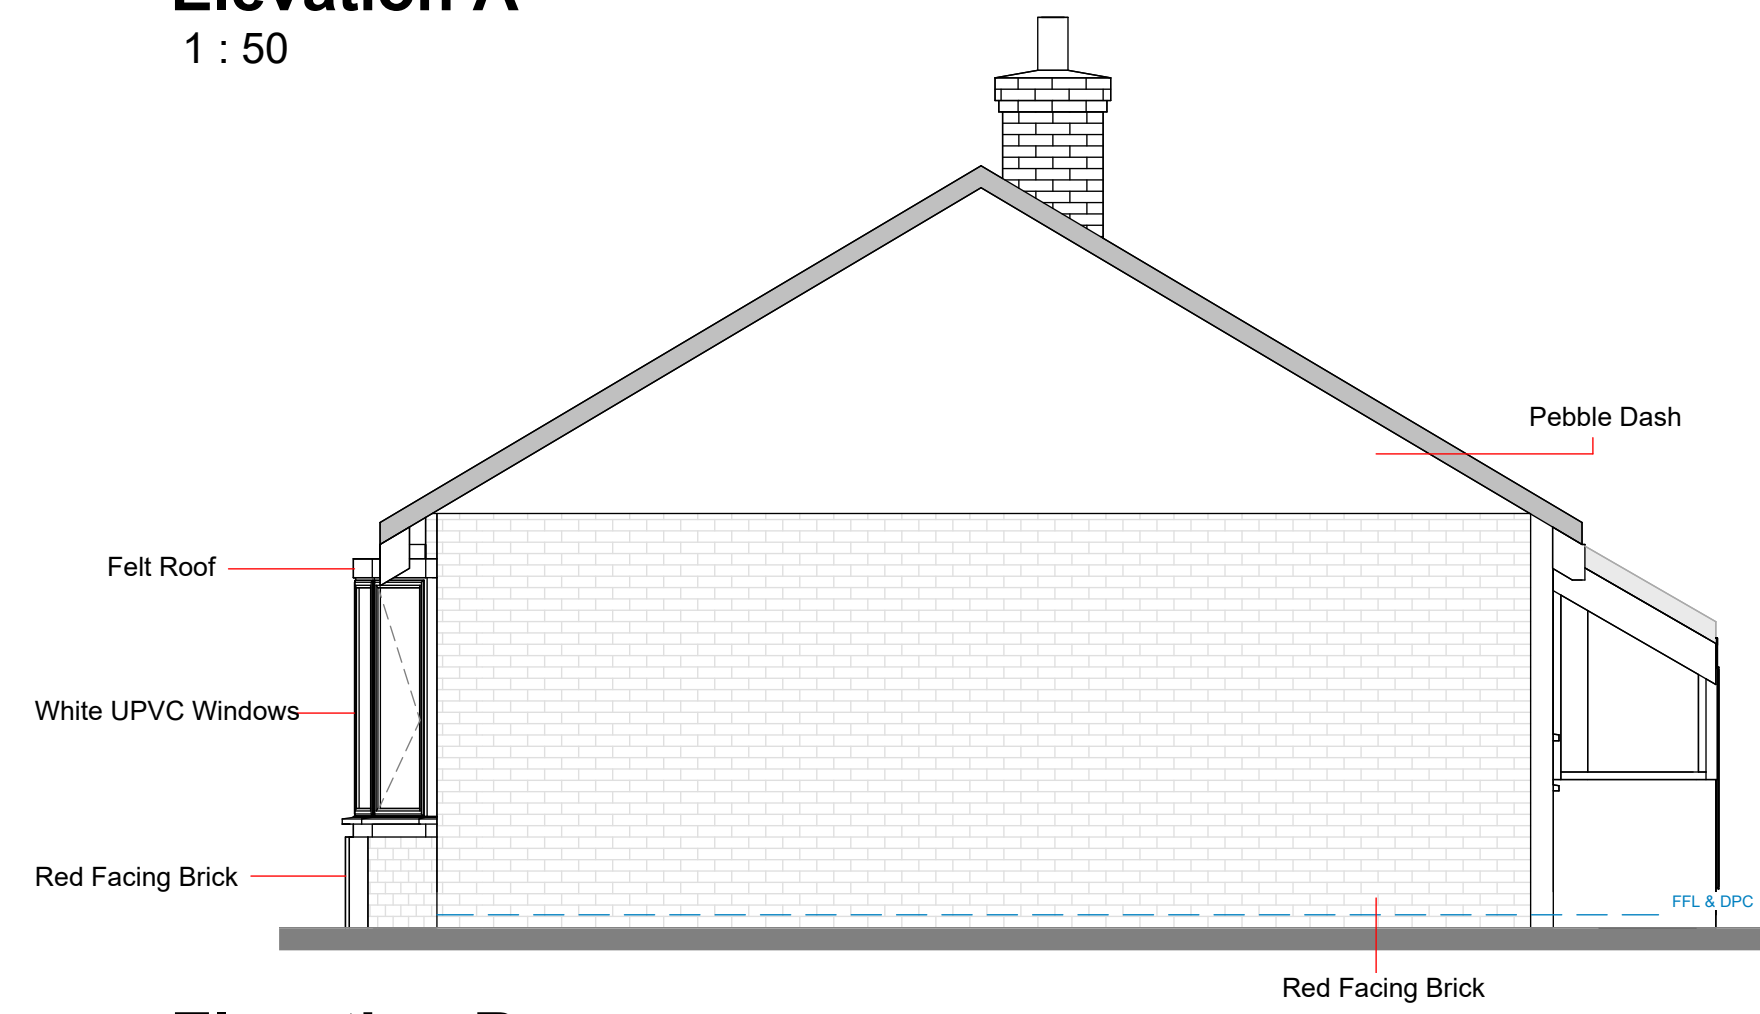


**Elevation B**  
1 : 50



**Elevation C**  
1 : 50

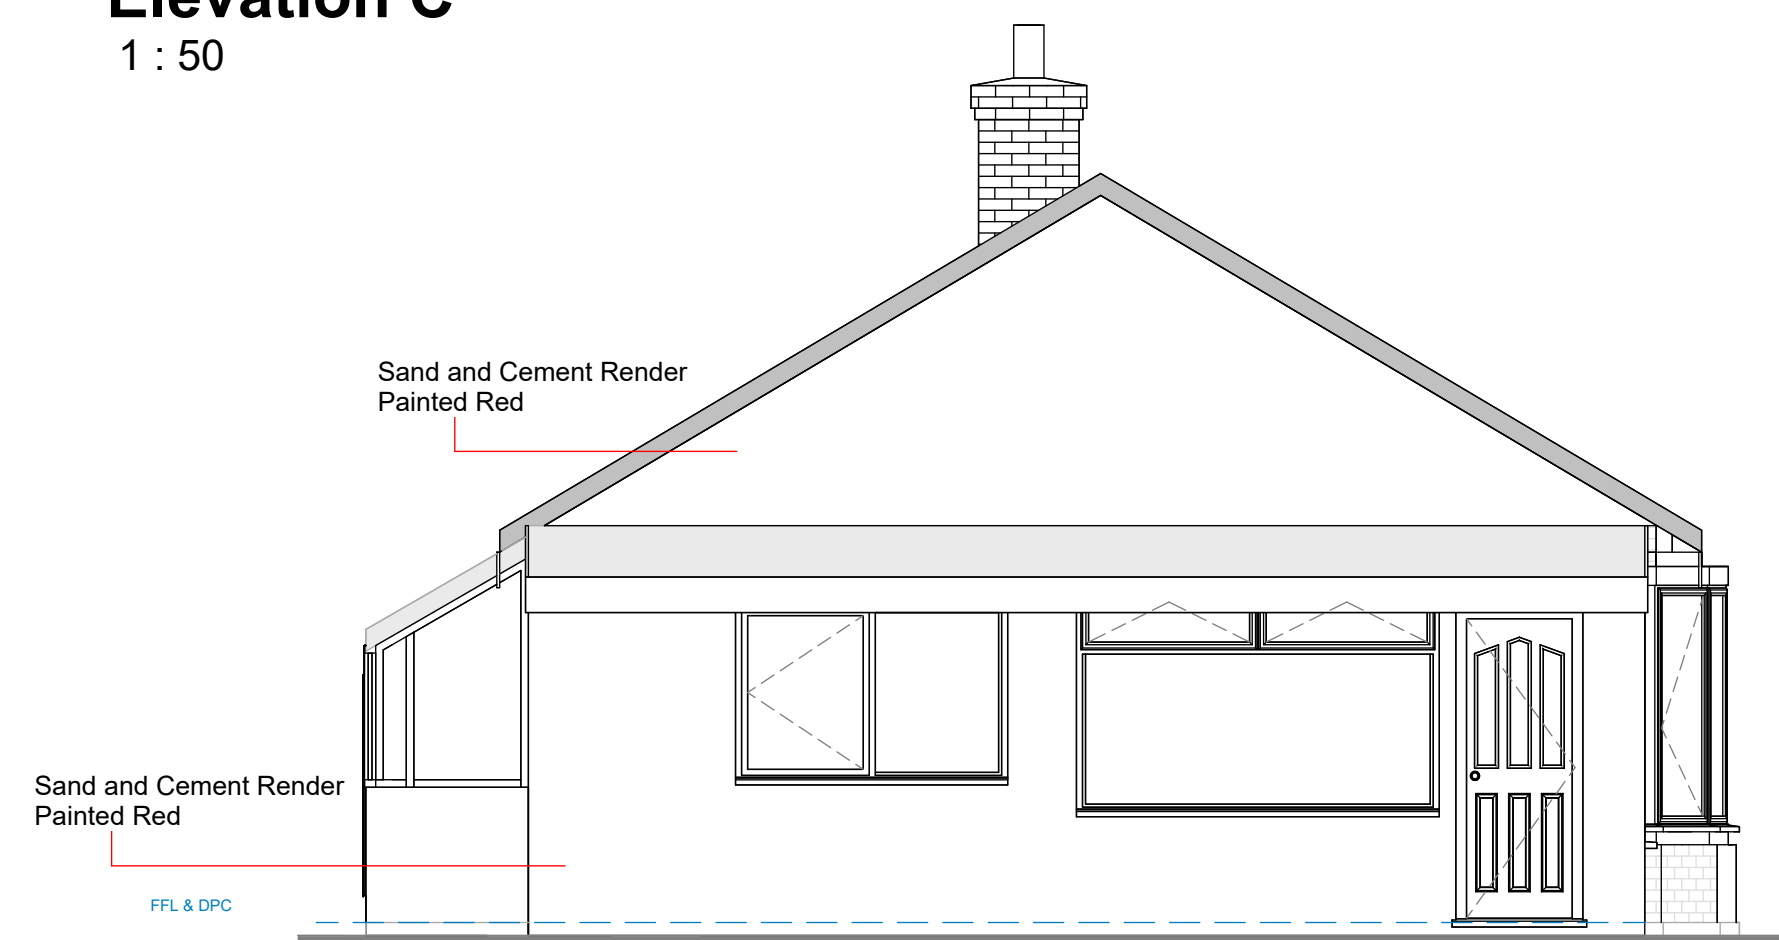

**Elevation D**  
1 : 50

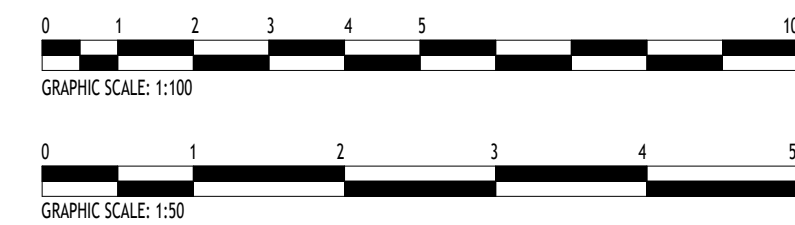

**Notes**  
Figured dimensions only are to be taken from this drawing. All dimensions are to be checked on site before any work is put in hand.  
The Copyright of this drawing is owned by SALT Architects.

Rev	Description	PA	26/01/24
A	Amendments of Plans	PA	26/01/24

**SALT architects**  
54 Laigate, Beverley  
East Yorkshire  
HU17 8EU  
Telephone 01482 888102  
fax 01482 888621

Client Name  
**Mike Barnfather**  
Job Title  
**62 Bannister Street, Withersea, HU19 2DT**

Drawing Title  
Existing Plans, Elevations, Typical Section and Site Plan

Drawn	Checked	Date
PA	DH	13/12/23
Job No.	Drawing No.	Rev
3040	003	A

Status  
3