



Copyright ©
 This drawing and the information contained therein is issued in confidence and is the copyright of GTCE Civil & Structural Consulting Engineers. Disclosure of this information to Third Parties and unauthorised copying or replication of this data without approval is forbidden.


- GENERAL:
1. ALL DRAWINGS & SPECIFICATIONS ARE SUBJECT TO PLANNING & BUILDING REGULATIONS APPROVAL AS A CONSEQUENCE UNTIL A PLANNING & BUILDING REGULATIONS NOTICE OF DECISION IS ISSUED THEY ARE SUBJECT TO CHANGE AND AMENDMENTS
 2. ALL THIRD PARTY INFORMATION INCLUDING FRA, DESIGN & ACCESS STATEMENTS, STRUCTURAL CALCULATIONS, ARE SUBJECT TO PLANNING & BUILDING REGULATIONS AND BY VIRTUE IS ALSO SUBJECT TO CHANGE AND AMENDMENTS
 3. UPON FULL PLANNING & BUILDING REGULATIONS APPROVAL A FINAL SET OF DRAWINGS, SPECIFICATIONS AND ANY RELEVANT THIRD PARTY DOCUMENTATION WILL BE ISSUED, UNTIL THAT TIME THE DOCUMENTATION PRESENTED IS FOR INFORMATION ONLY AND ANY WORKS CARRIED OUT WITHOUT FORMAL DOCUMENTATION IS AT THE CLIENTS OWN RISK
 4. THE DRAWINGS ARE COPYRIGHT AND MUST NOT BE COPIED IN PART OR IN WHOLE UNLESS AGREED IN WRITING BY ADP Ltd
 5. ALL DIMENSIONS ARE IN MILLIMETERS UNLESS STATED OTHERWISE
 6. DO NOT SCALE FROM THE DRAWINGS
 7. ALL DIMENSIONS AND LEVELS ARE TO BE CHECKED BY THE CONTRACTOR PRIOR TO COMMENCEMENT OF WORK. ANY DISCREPANCY SHALL BE REPORTED IMMEDIATELY TO ADP / GTCE
 8. THE DRAWINGS SHALL BE READ IN ACCORDANCE WITH ALL OTHER CONTRACT DOCUMENTS RELEVANT AT THE TIME OF ISSUE AND DURING THE PERIOD OF THE CONTRACT

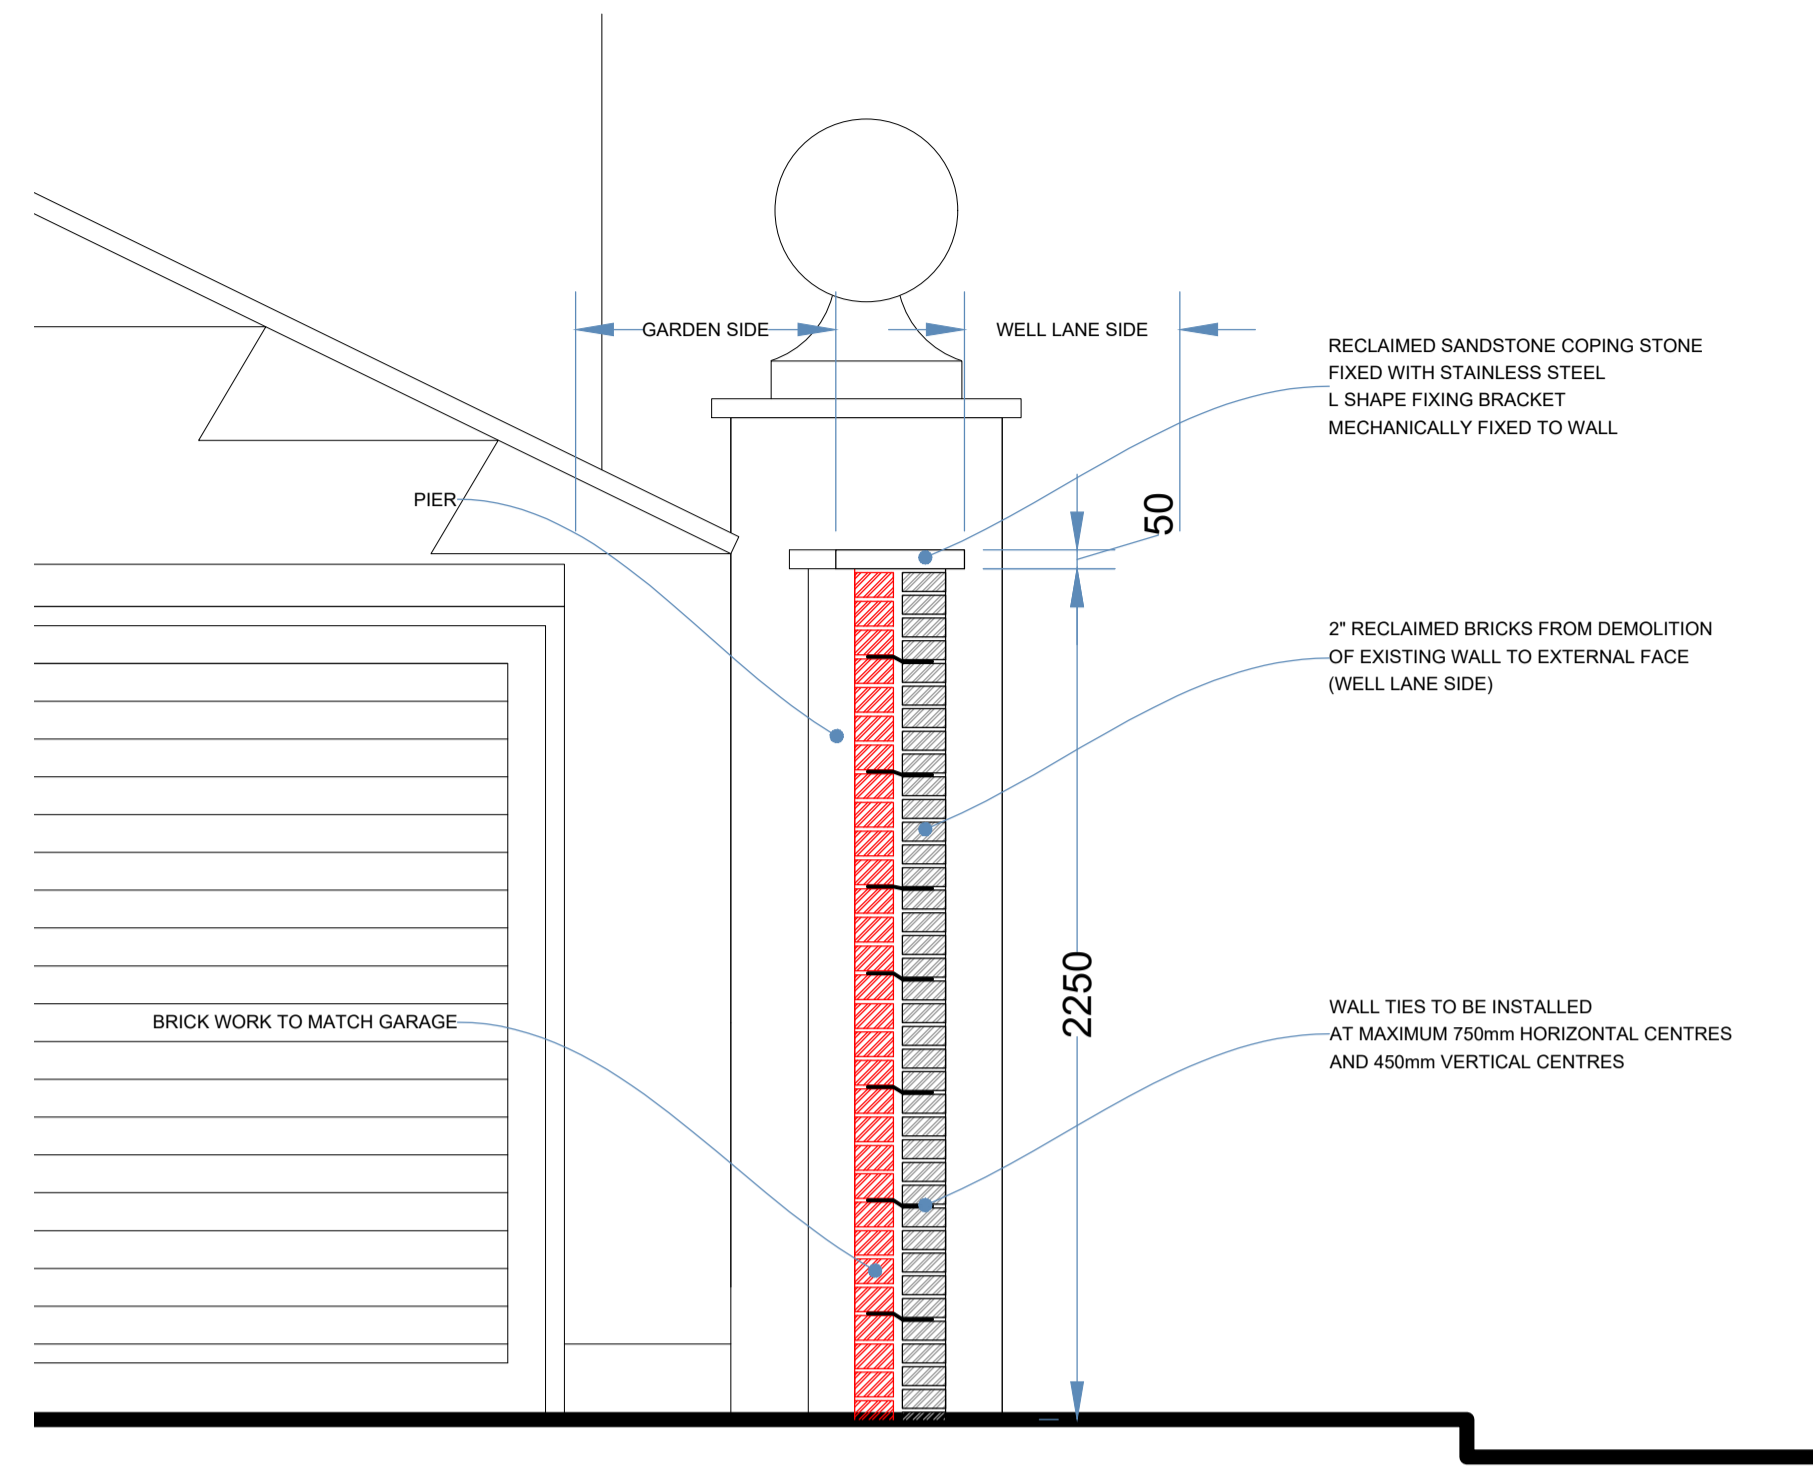


PROPOSED REPLACEMENT WALL SECTION 1:20
 TYPICAL JUNCTION AT GARAGE PIER DETAIL

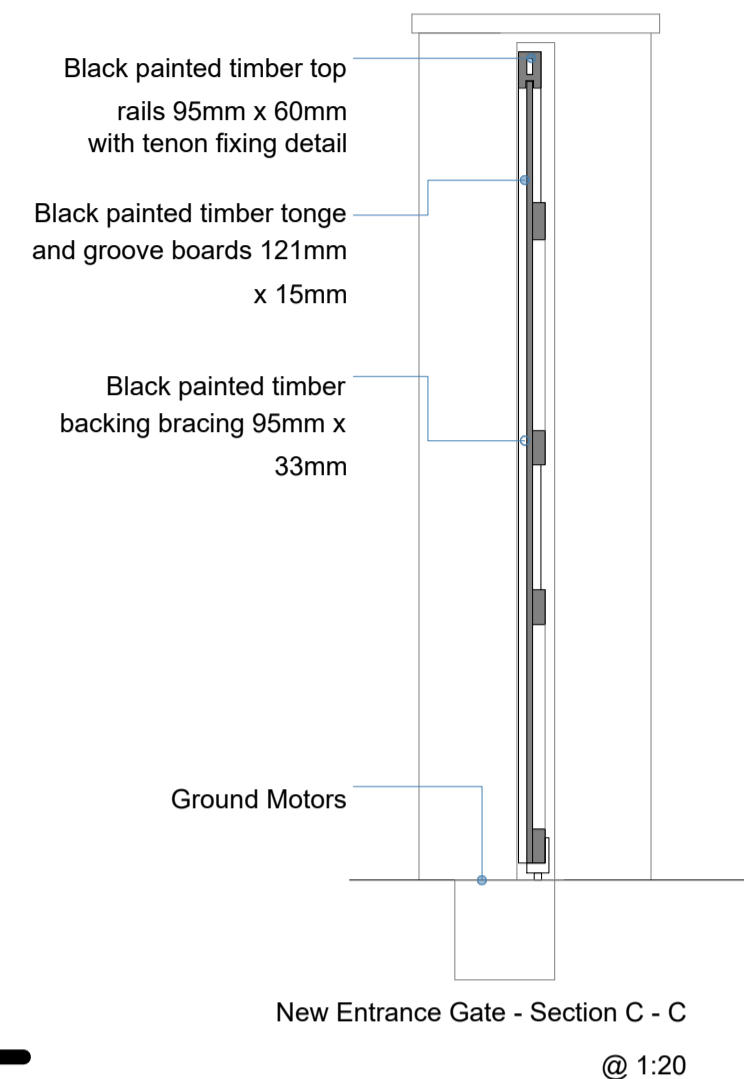


New Entrance Gate - Section C - C
 @ 1:20

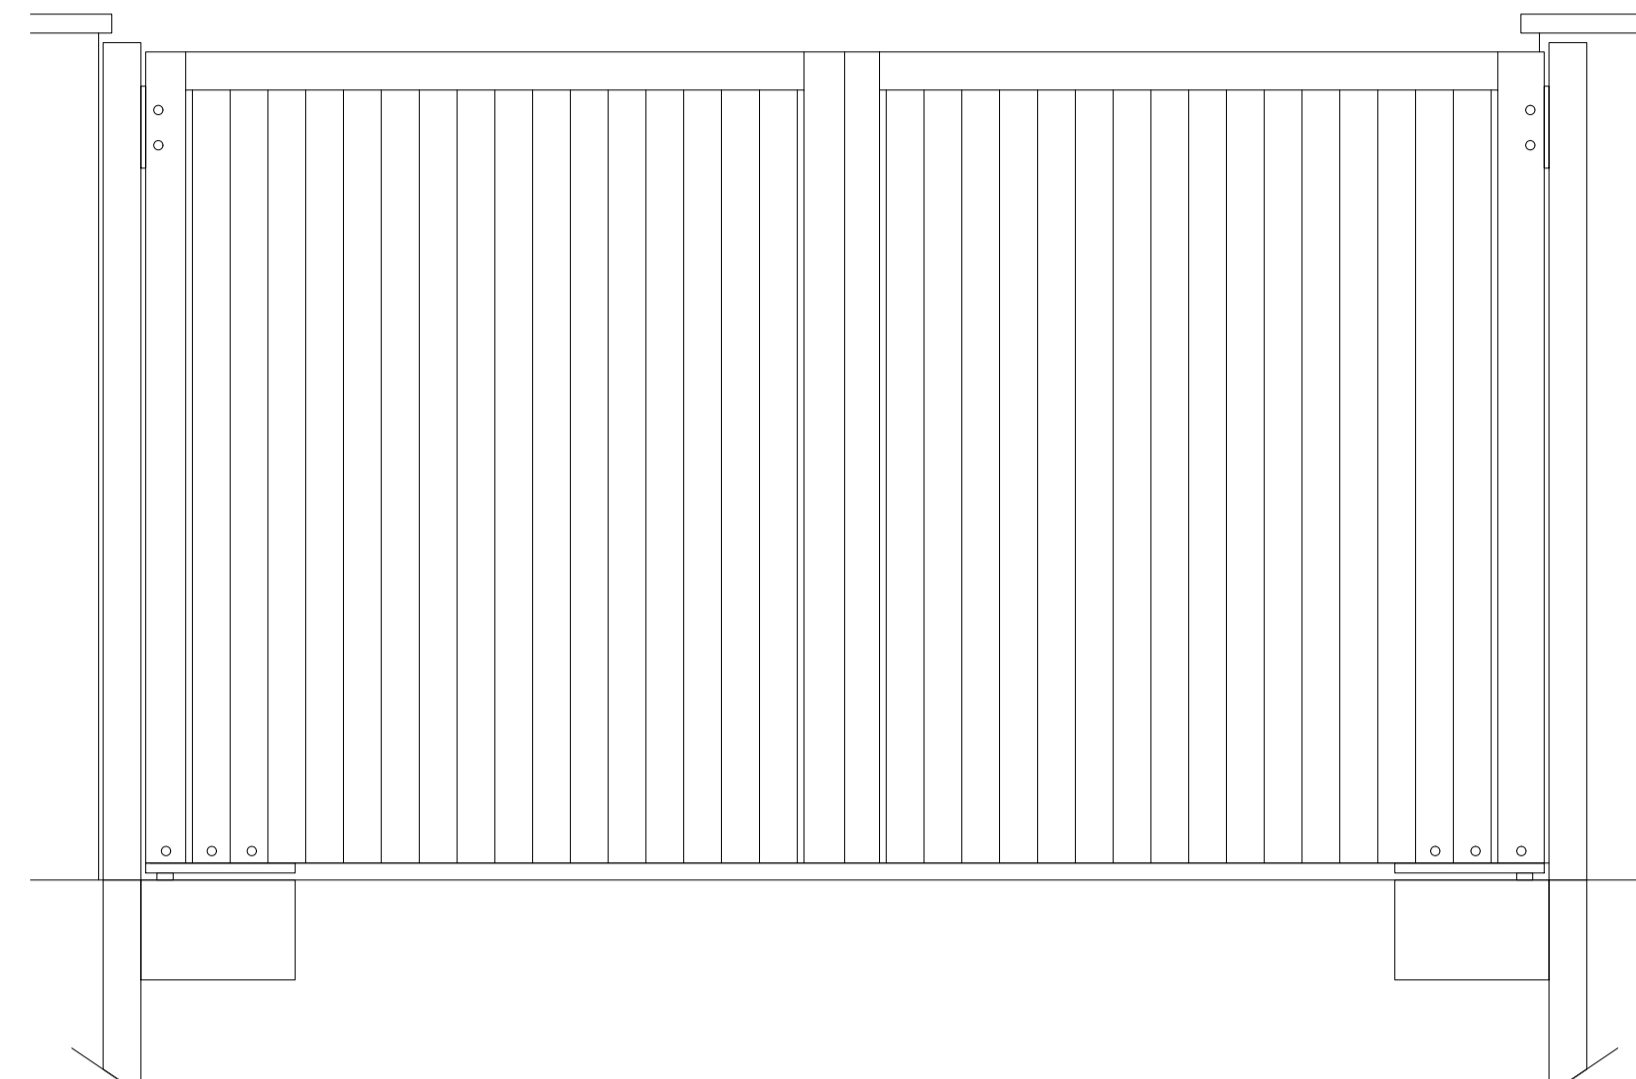


New Entrance Gate - Front Elevation
 @ 1:20

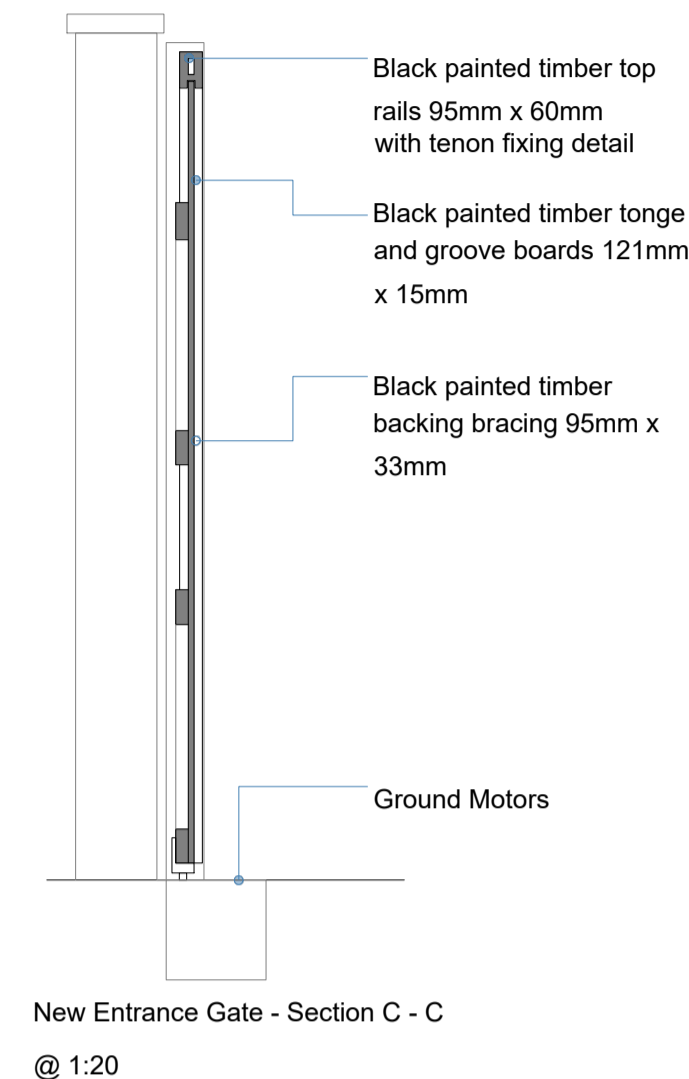


New Entrance Gate - Section C - C
 @ 1:20

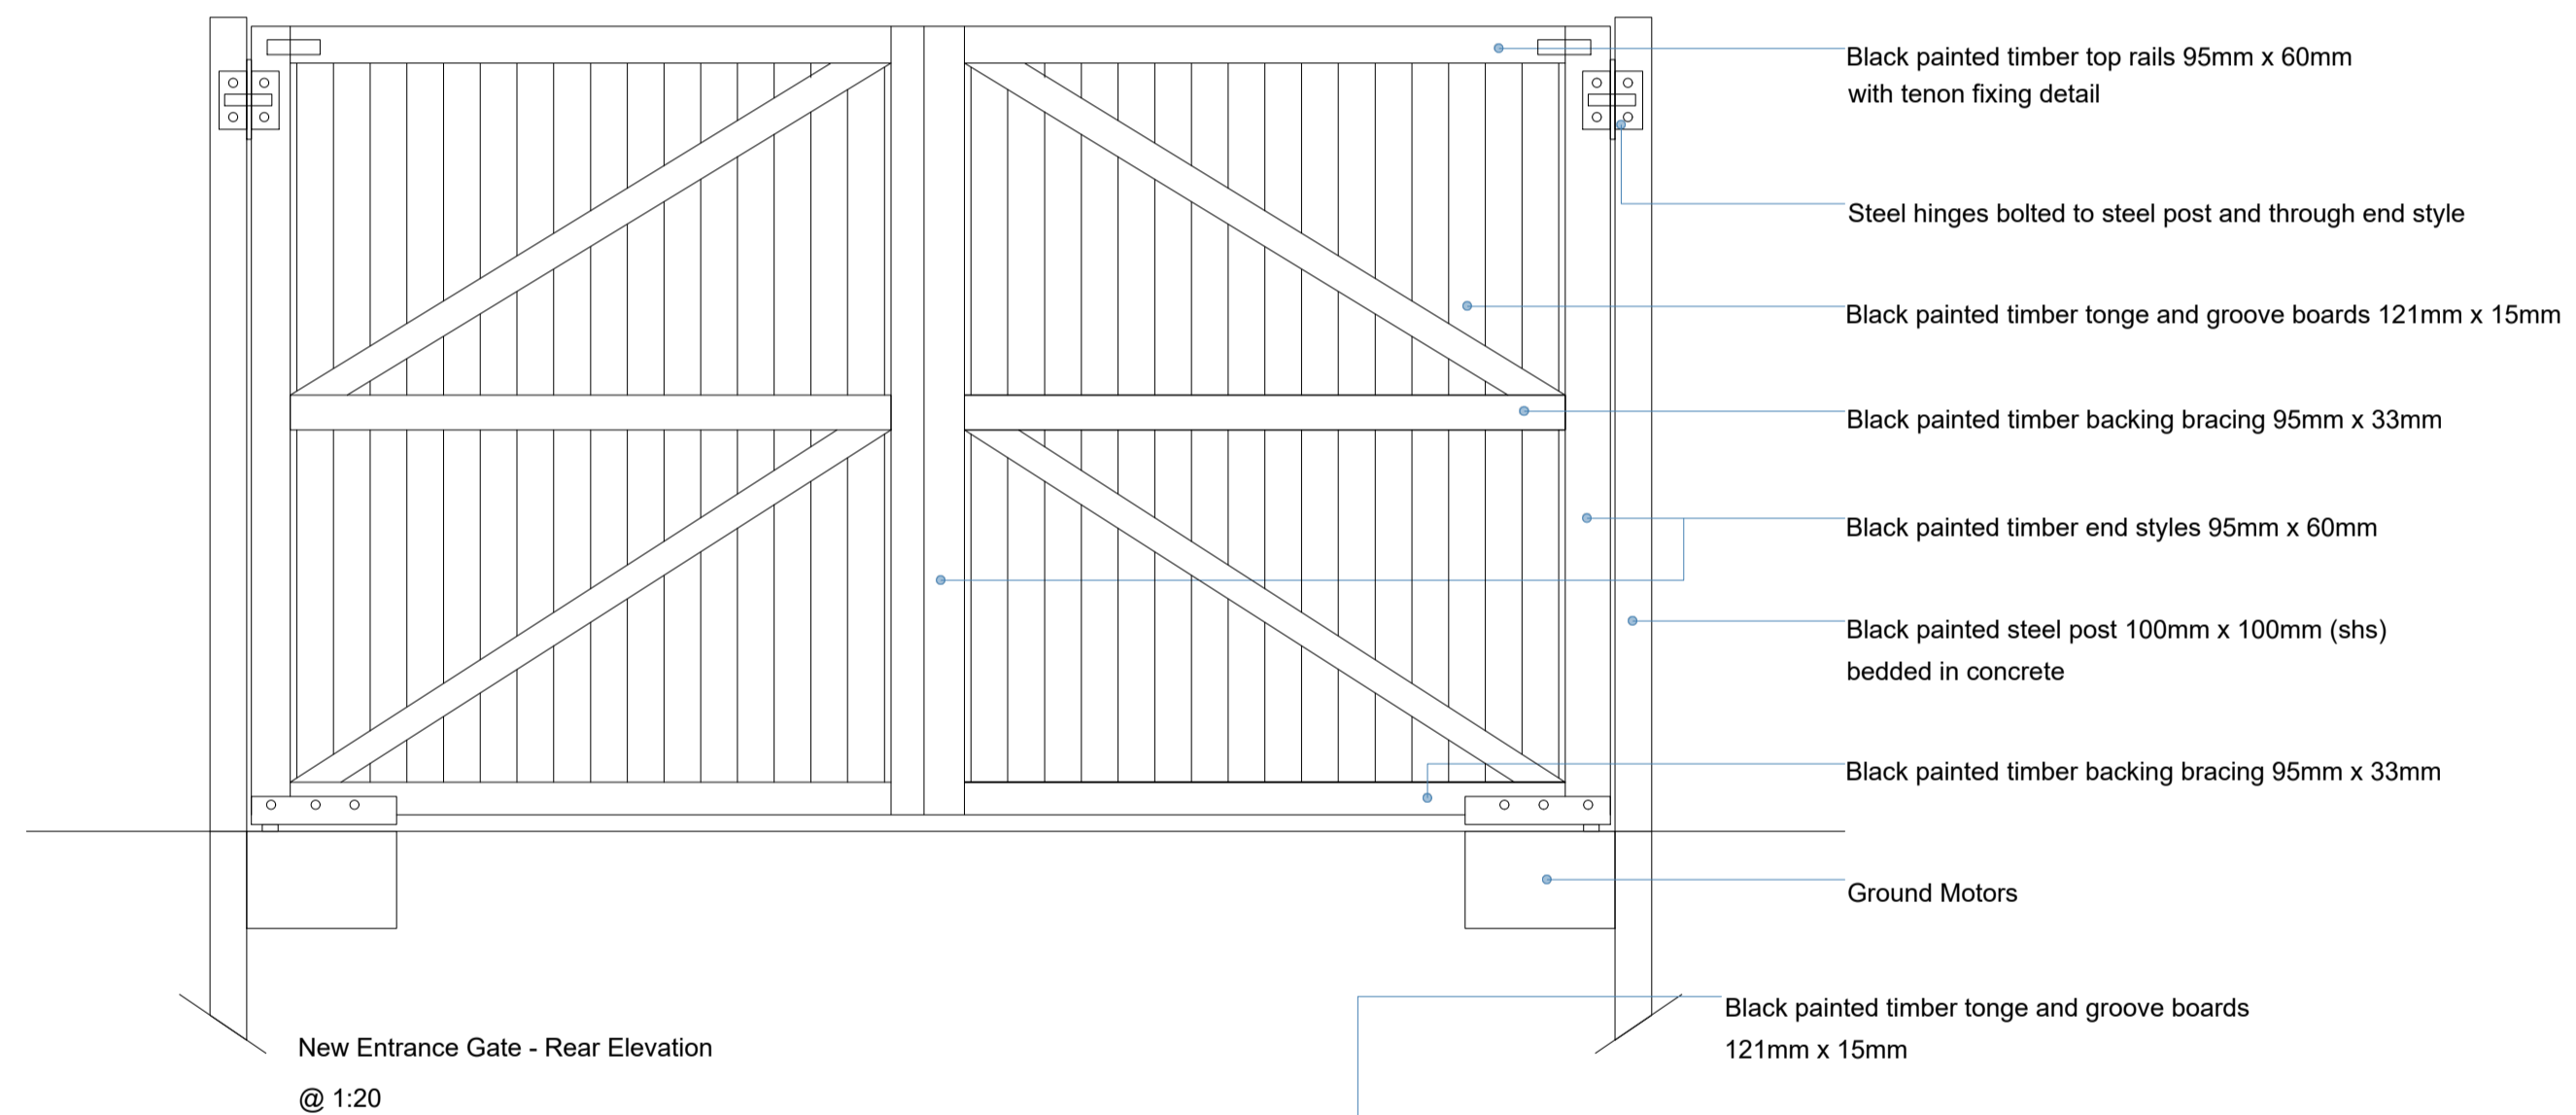

New Entrance Gate - Rear Elevation
 @ 1:20

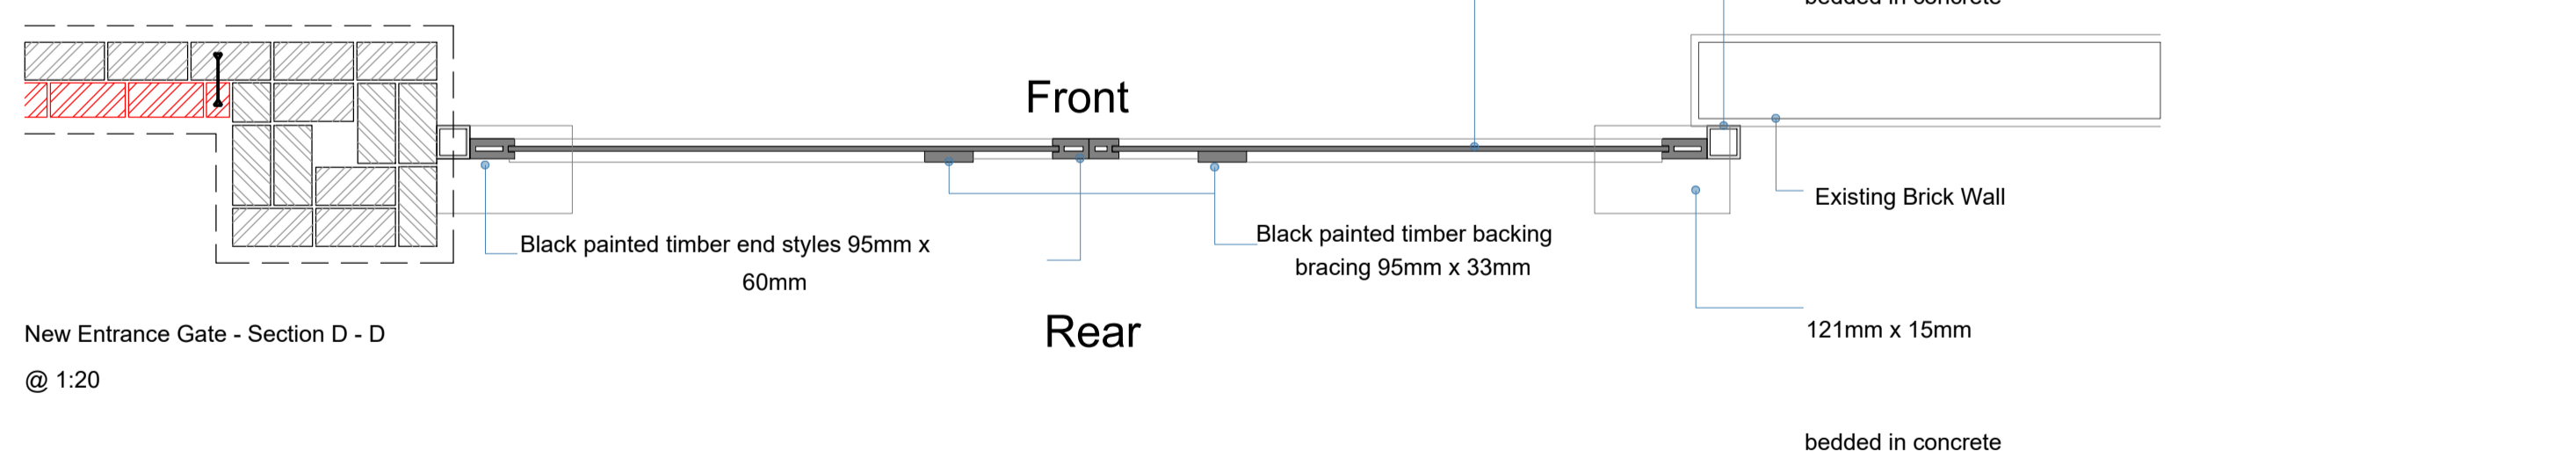

New Entrance Gate - Section D - D
 @ 1:20

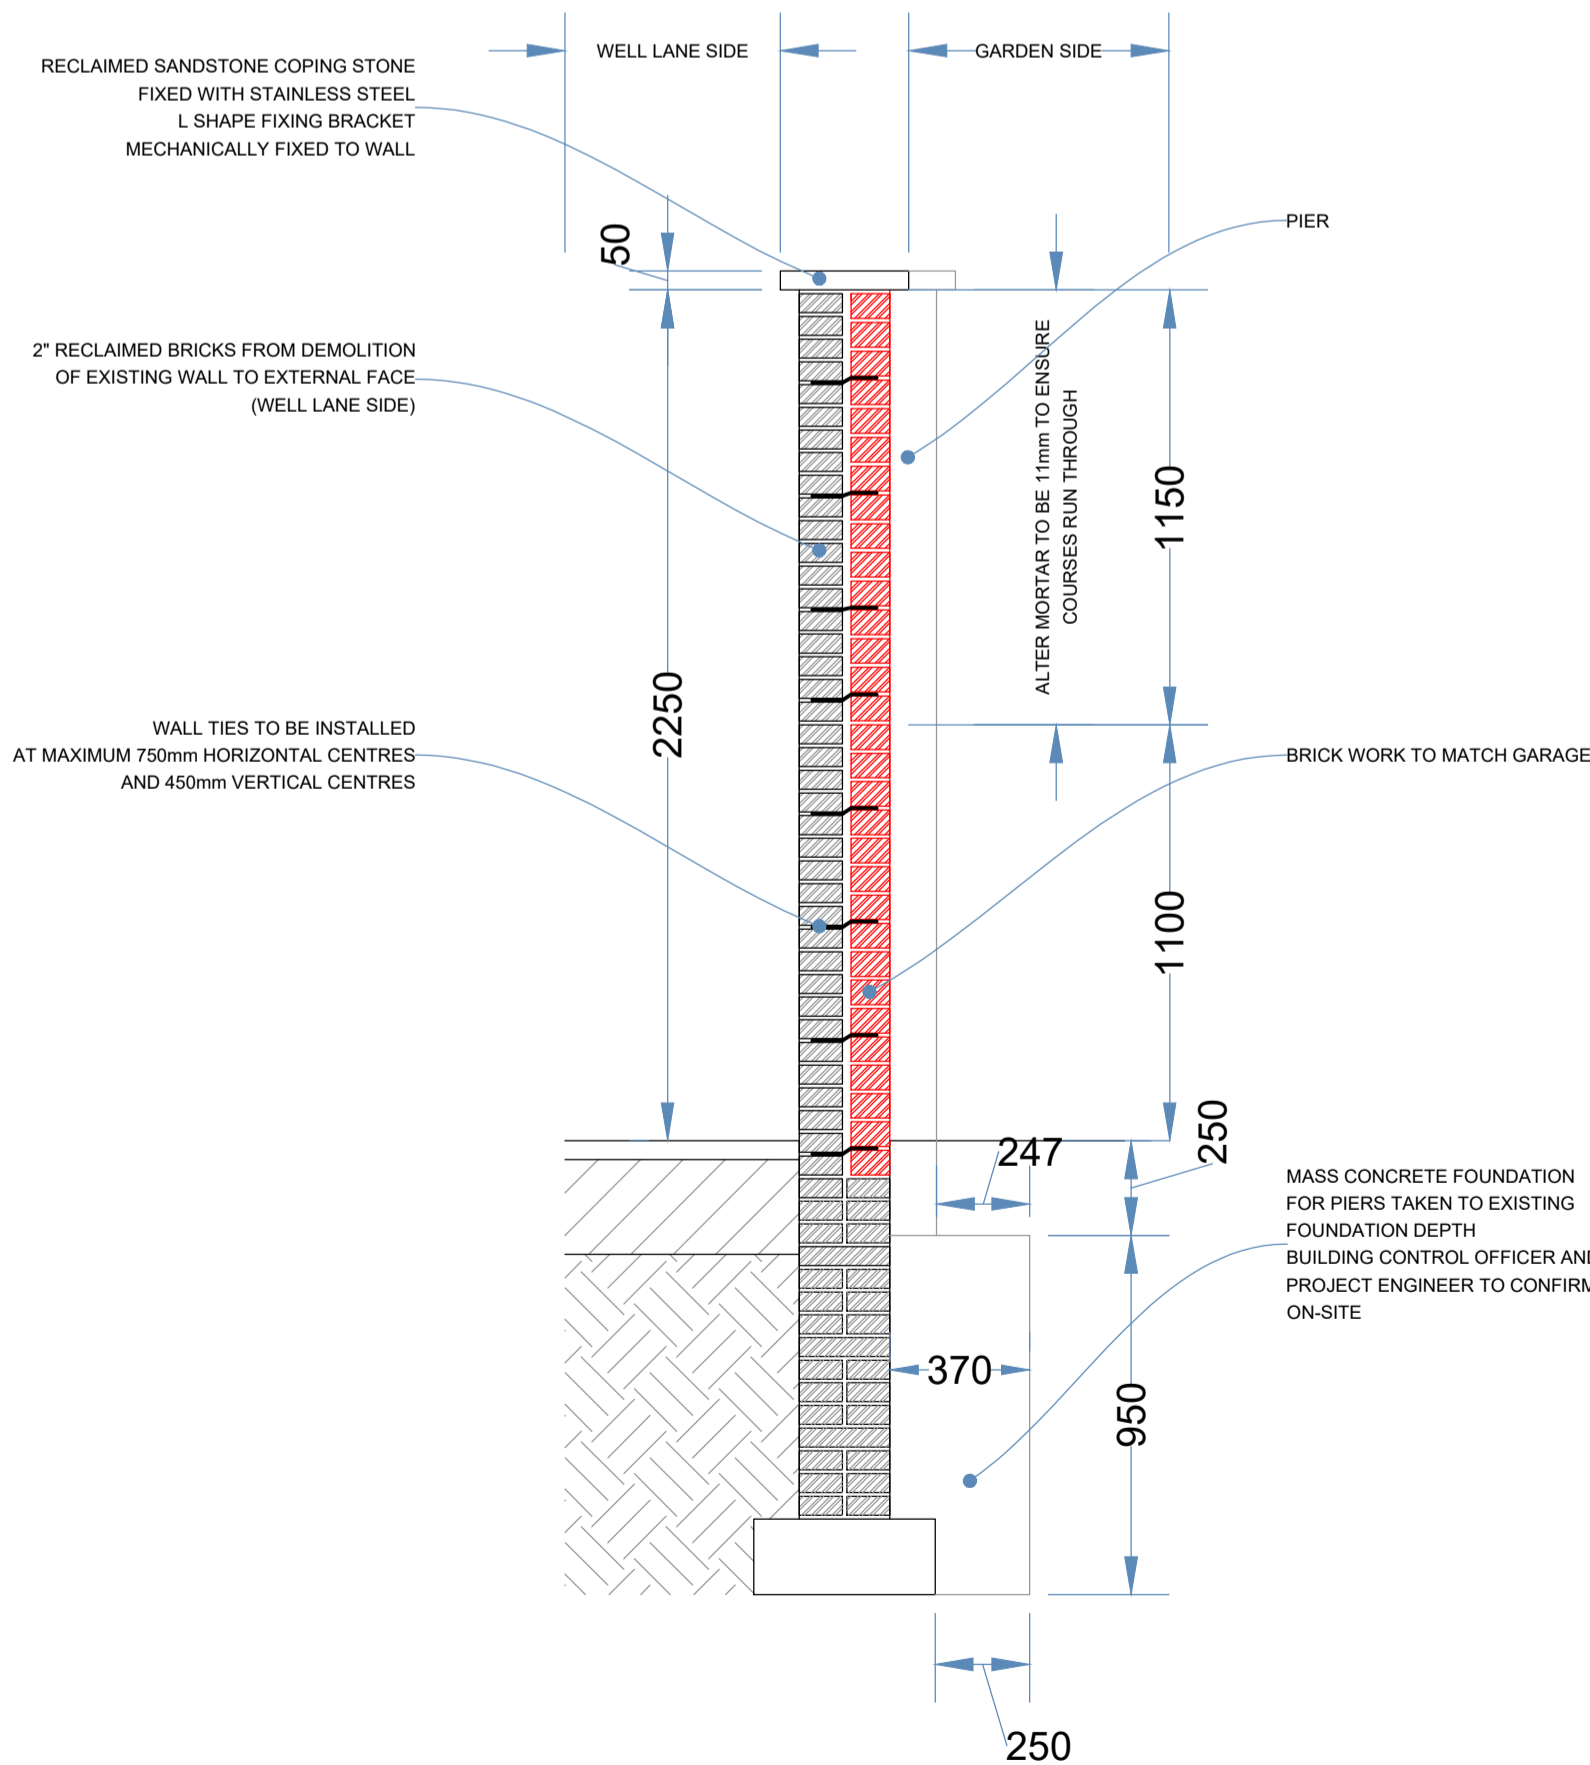

PROPOSED REPLACEMENT WALL SECTION 1:20
 TYPICAL NEW WALL AND FOUNDATION DETAIL

ALL DIMENSIONS ARE REFERENCE ONLY. ALL DIMENSIONS ARE TO BE WORKED OUT ON SITE TO CORRESPOND WITH EXISTING RE-CLAIMED BRICKS FOR SETTING OUT PURPOSES

Rev	Date	Revisions	By
A			



ADP Architectural Design is a trading name of GTCE, Griffin Toomes Consulting Engineers Registered Office 528 Holderness Road, Hull, HU9 3DT

Hull Office: 528 Holderness Road
 Kingston Upon Hull
 HU9 3DT
 Telephone: 01482 782304
 Email: info@adpuk.co.uk
 Web Site: www.adpuk.co.uk

CLIENT
MR Roberts

PROJECT
**REPLACEMENT WALL
 WITHIN THE CARTILAGE
 OF A LISTED BUILDING
 11-12 CROSS STREET
 BEVERLEY
 EAST YORKSHIRE
 HU17 9AX**

TITLE
**PROPOSED
 REPLACEMENT WALL
 SECTION AND DETAILS**

Scale: 1:20 A1 Date: 17-01-24

Drawn By: S Naylor Checked: SN Approved: SN

Status
 WORKING DRAFT not for issue
 DRAFT not for construction
 CONSULTATION DRAWING not for construction
 PRELIMINARY DRAWING subject to detailed design
 FINAL DRAWING
 CONSTRUCTION DRAWING

Drawing No : J8296-204 Rev : -

