


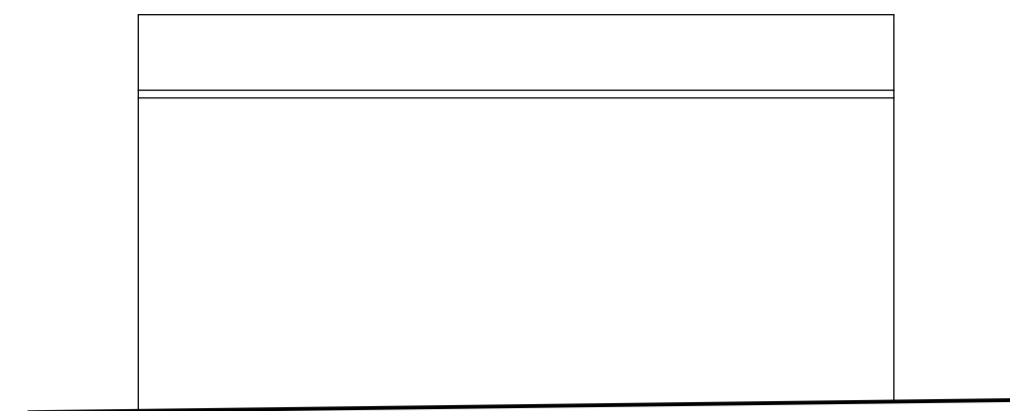

Front Elevation




Side Elevation South





Garage - North Side Elevation



Rear Elevation

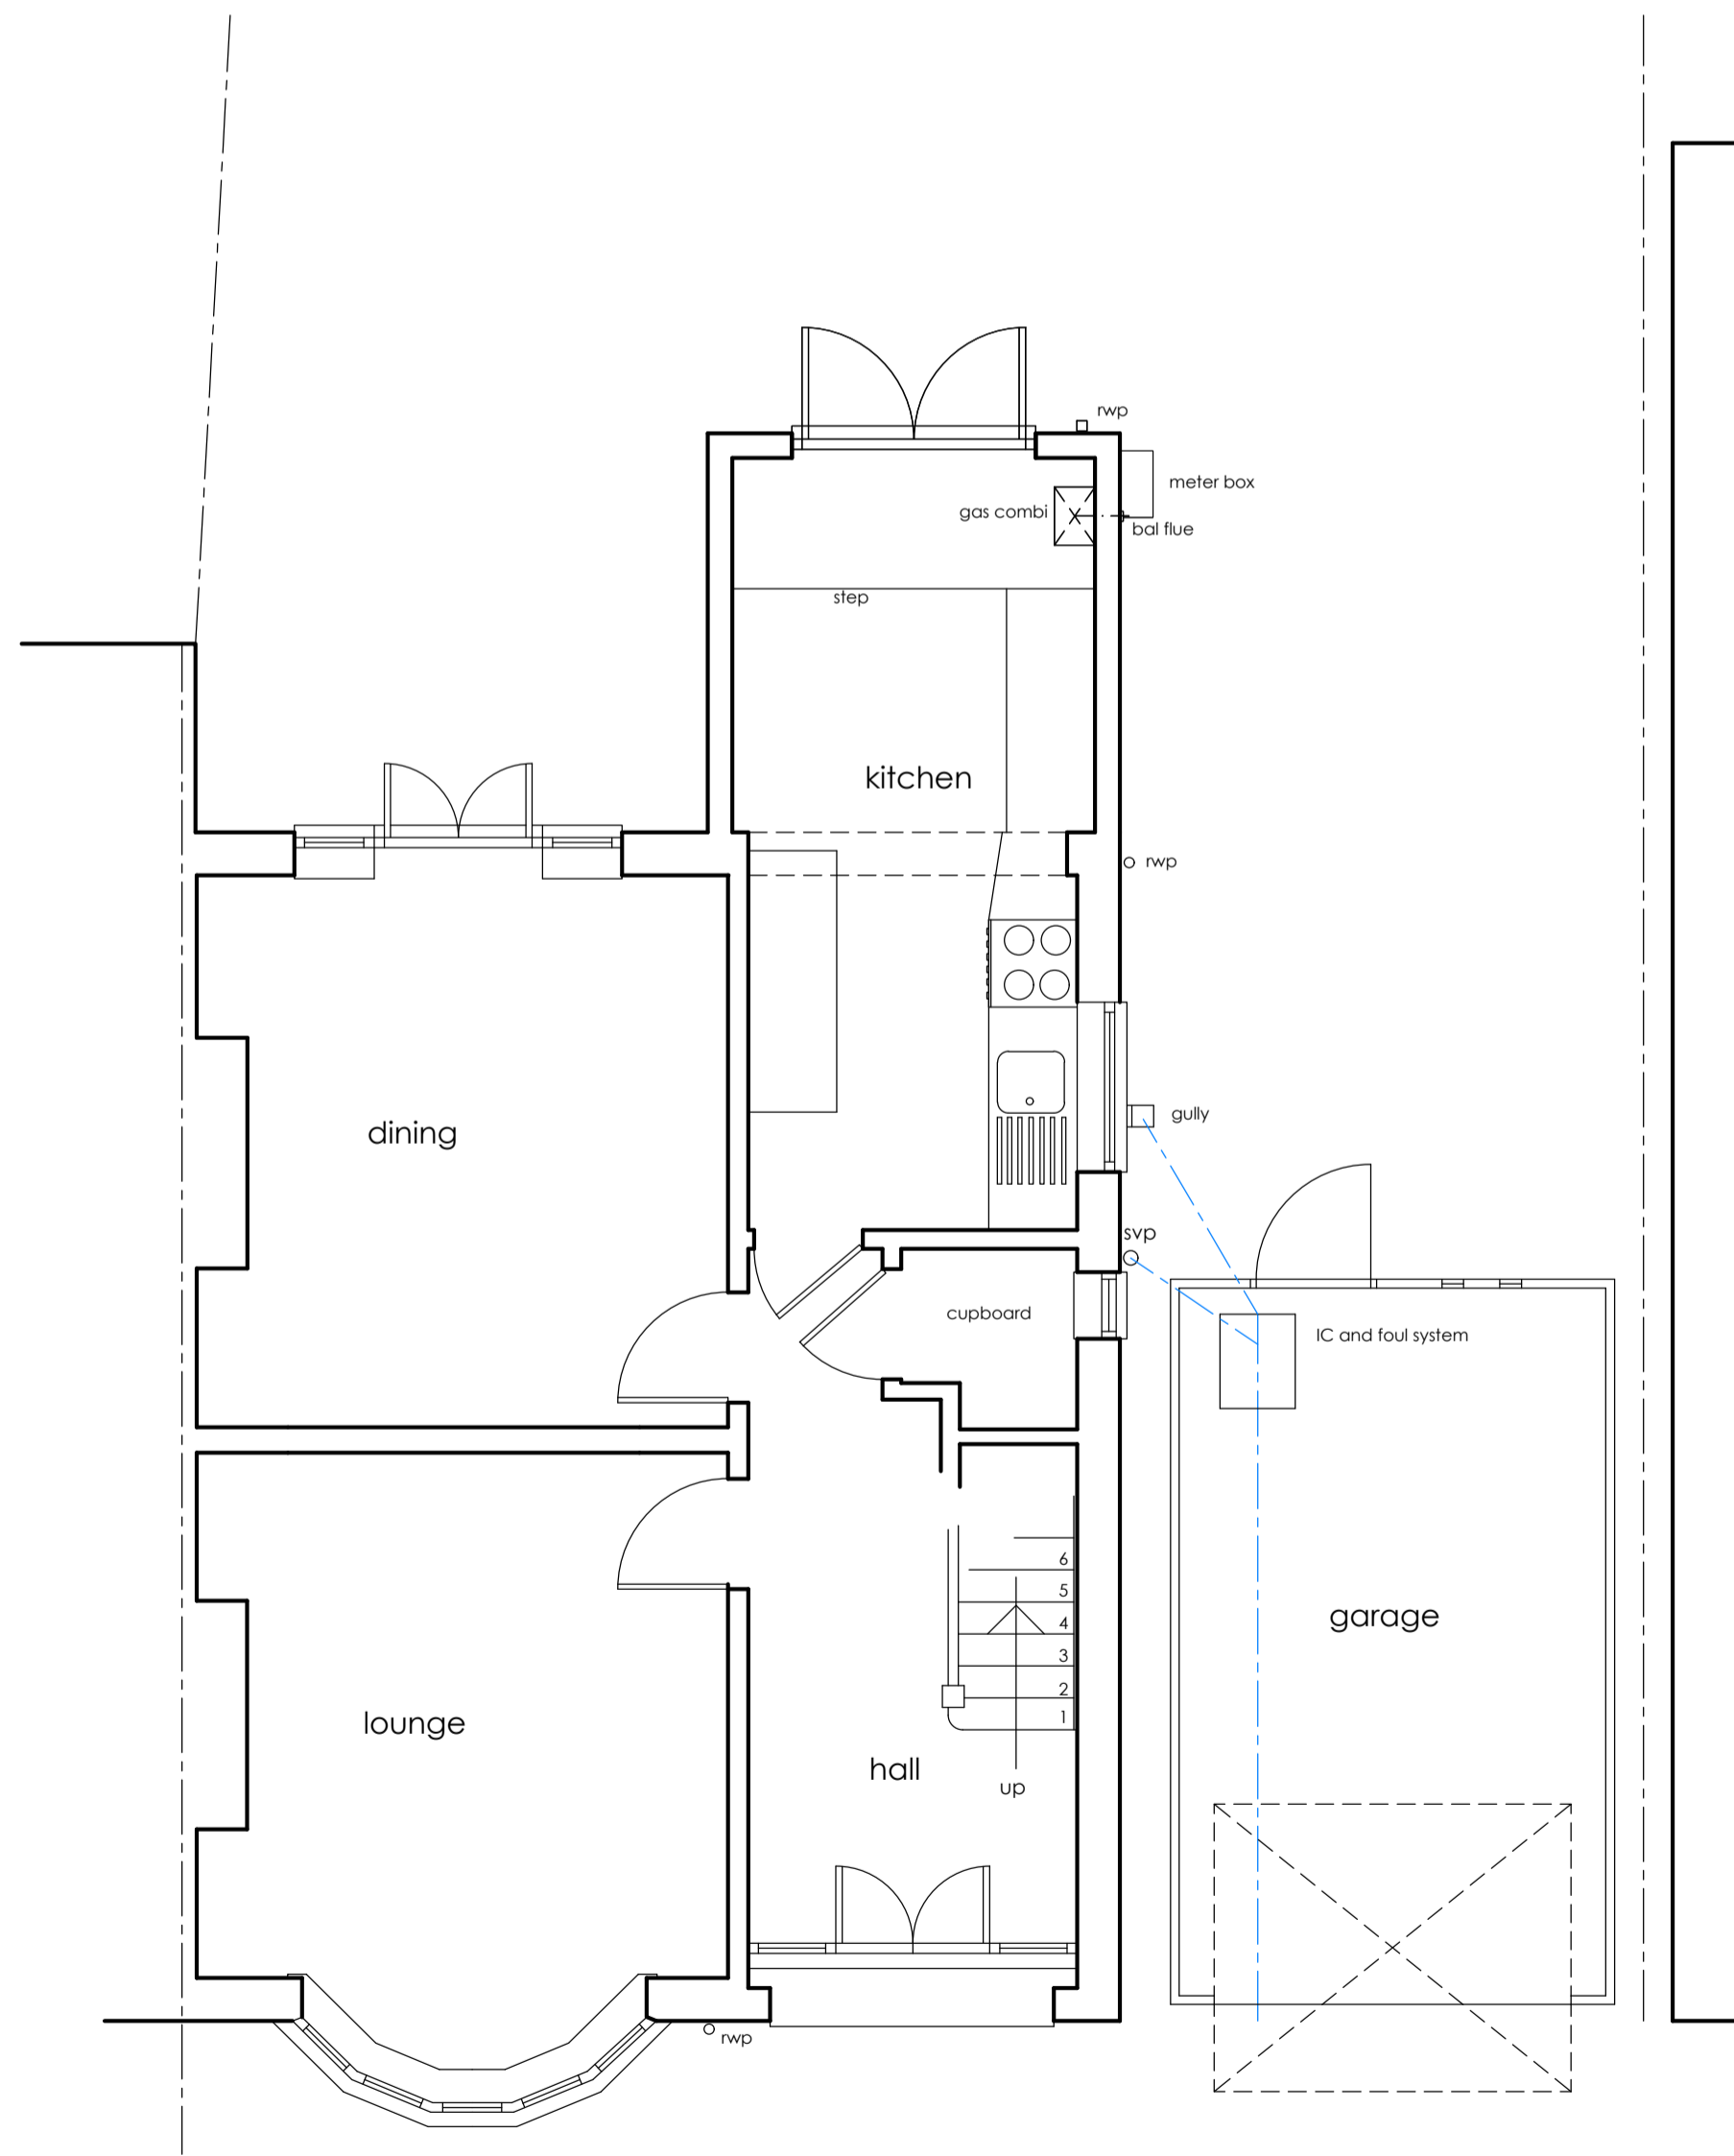


Ground Floor Plan - Scale 1:50

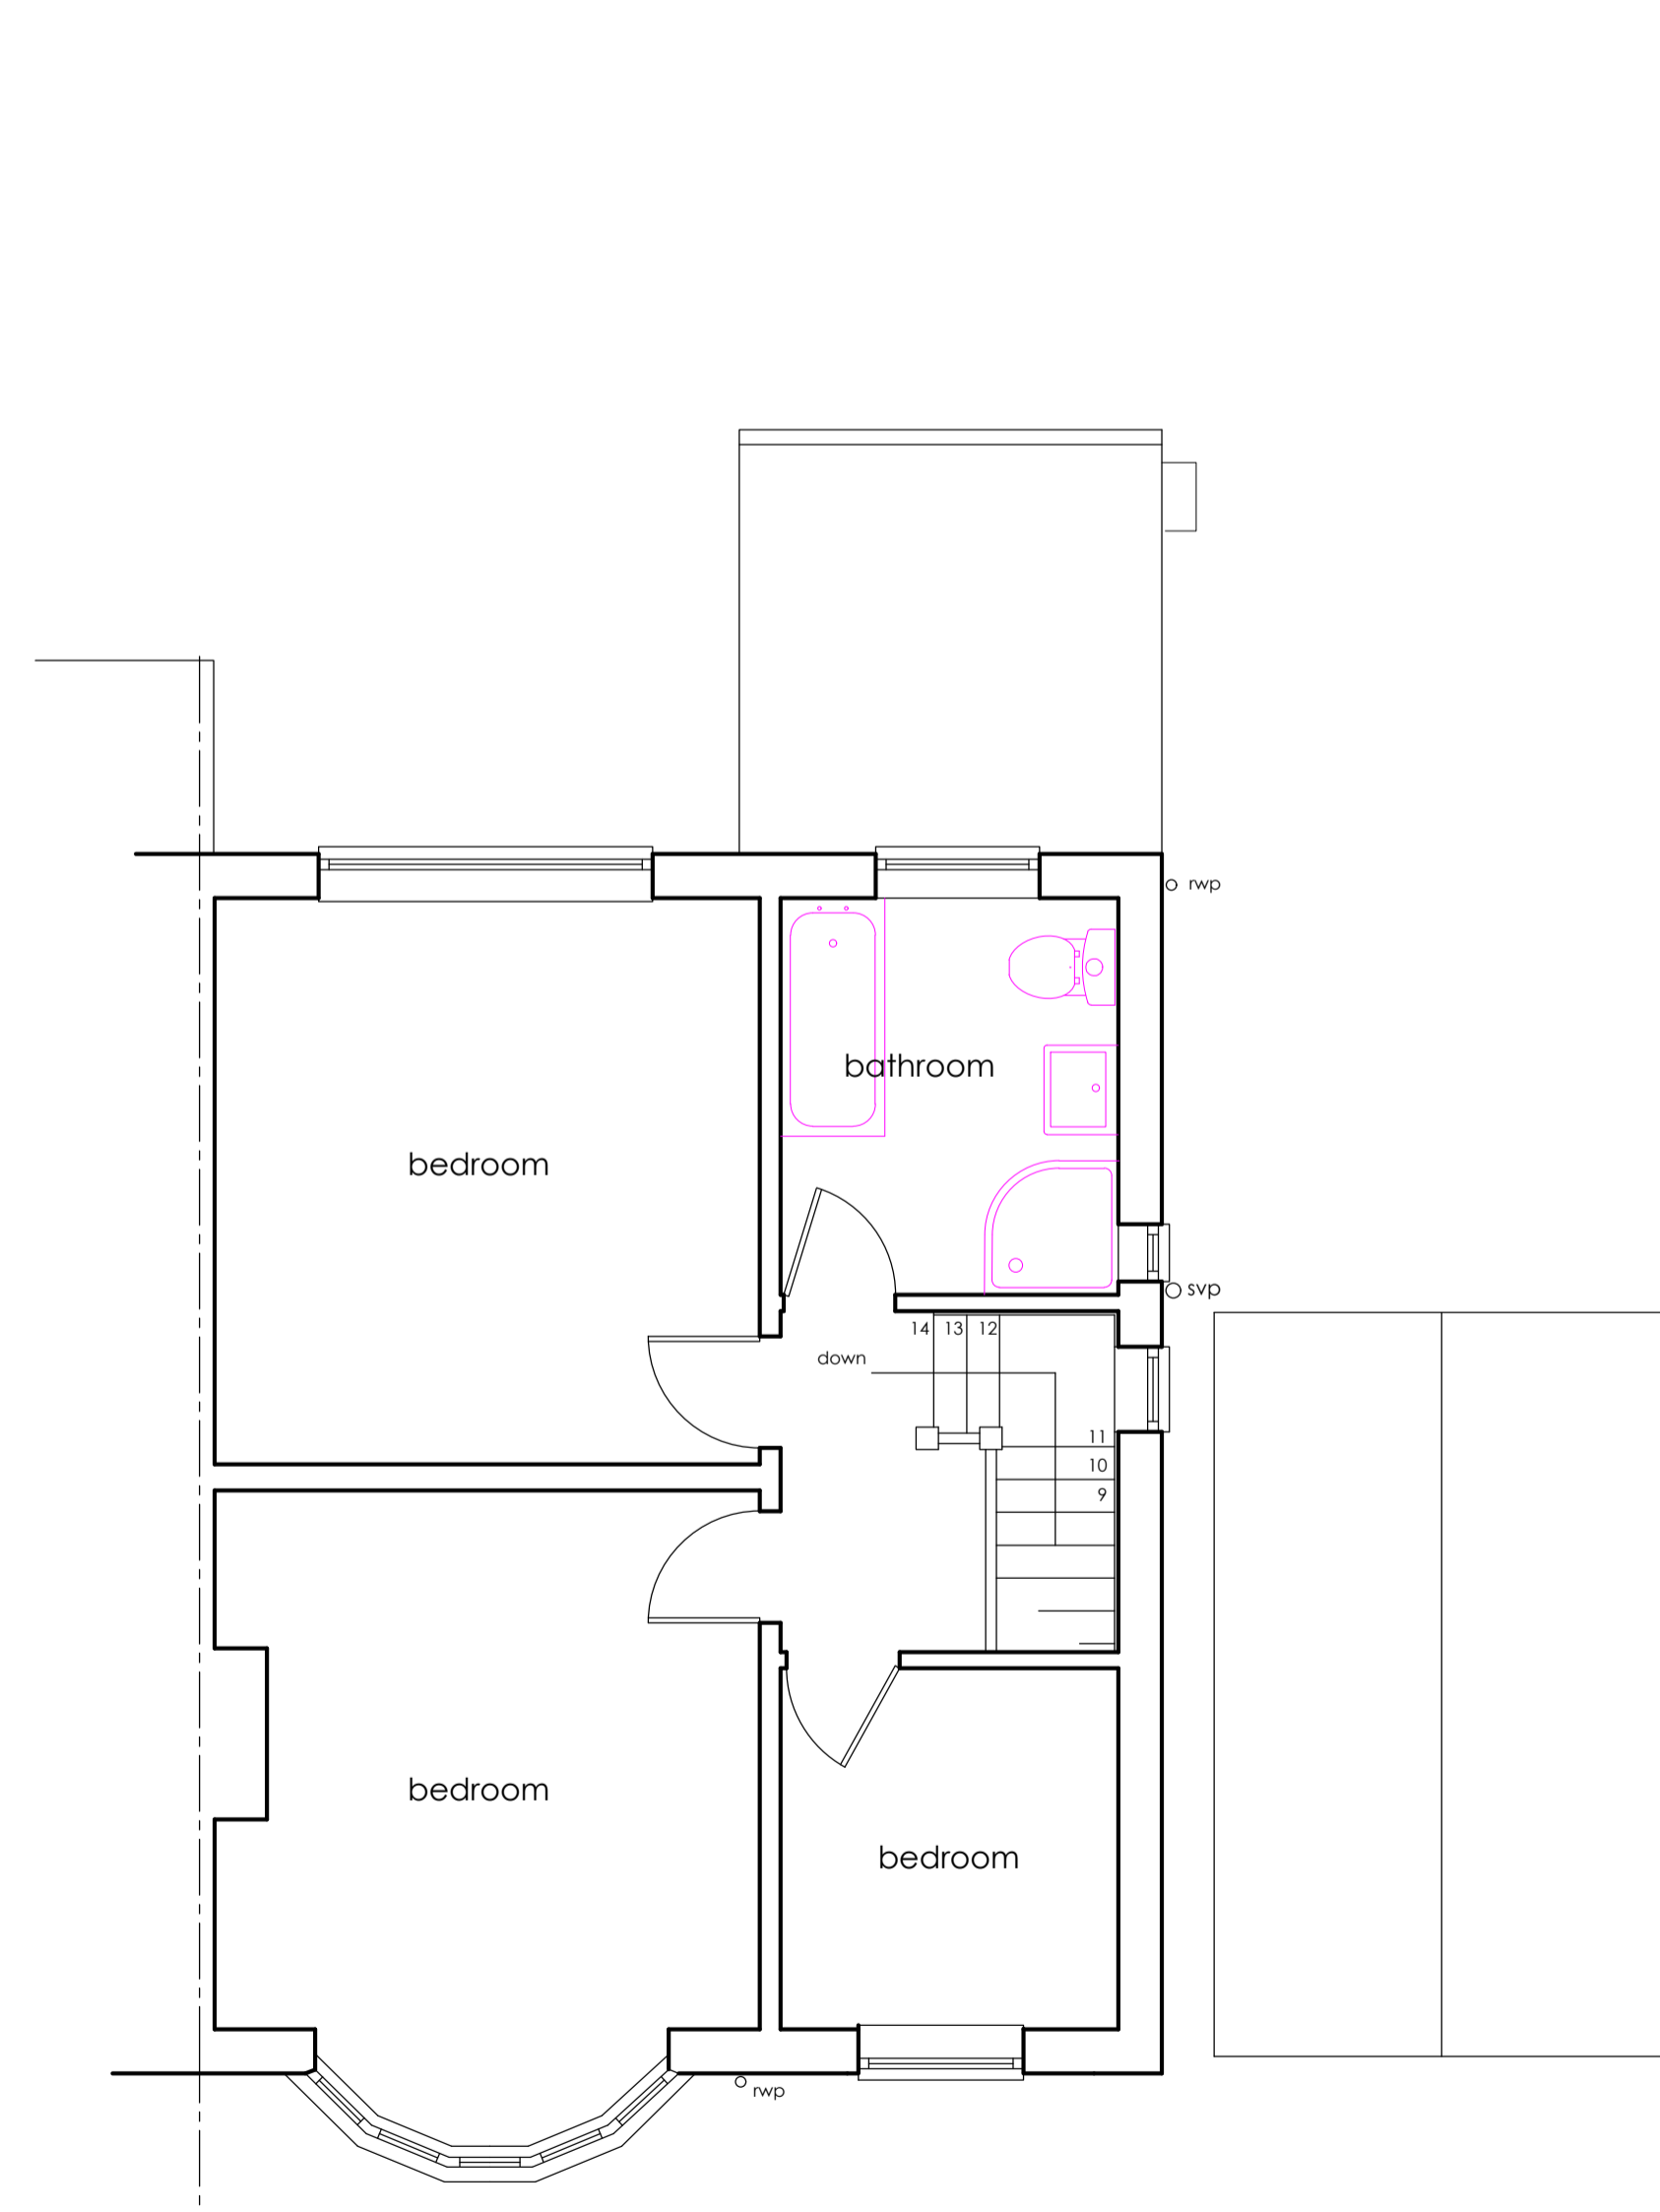 


First Floor Plan



Location Plan - Scale 1:1250

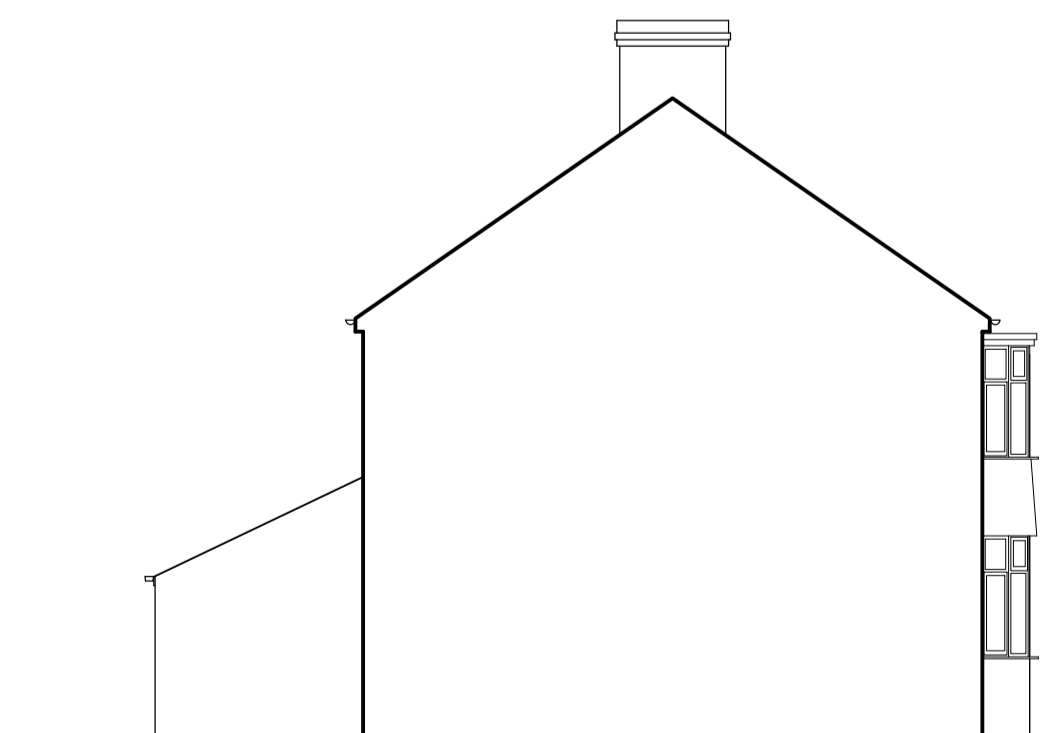

Side Elevation North - Scale 1:100

 

<b>Project</b>	ALTERATIONS AND EXTENSIONS TO SIDE AND REAR TO PROVIDE ADDITIONAL LIVING ACCOMMODATION
	WORKING DRAWING - EXISTING DETAILS
<b>Client</b>	MR & MRS T. MULKERRINS
<b>Location</b>	120, YAPHAM ROAD POCKLINGTON EAST YORKSHIRE.

Drawing No. 0124 / 1674 / 01  
 Scales 1:50, 1:100  
 Date