






5 Existing Front Elevation
South View Facade

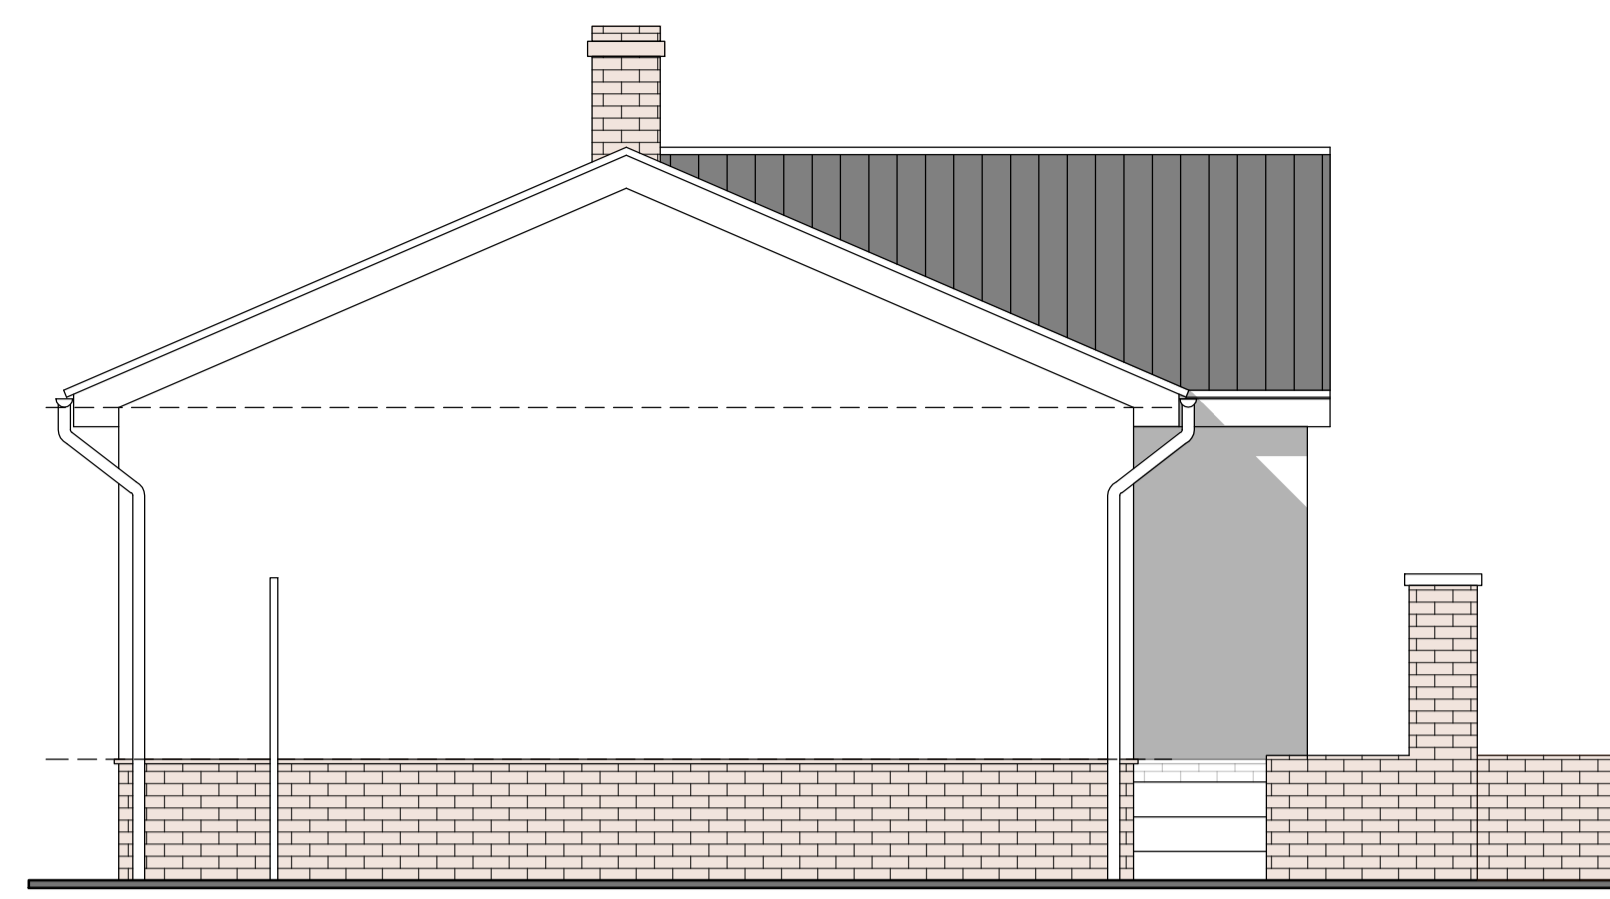

6 Existing Side Elevation
East View Facade

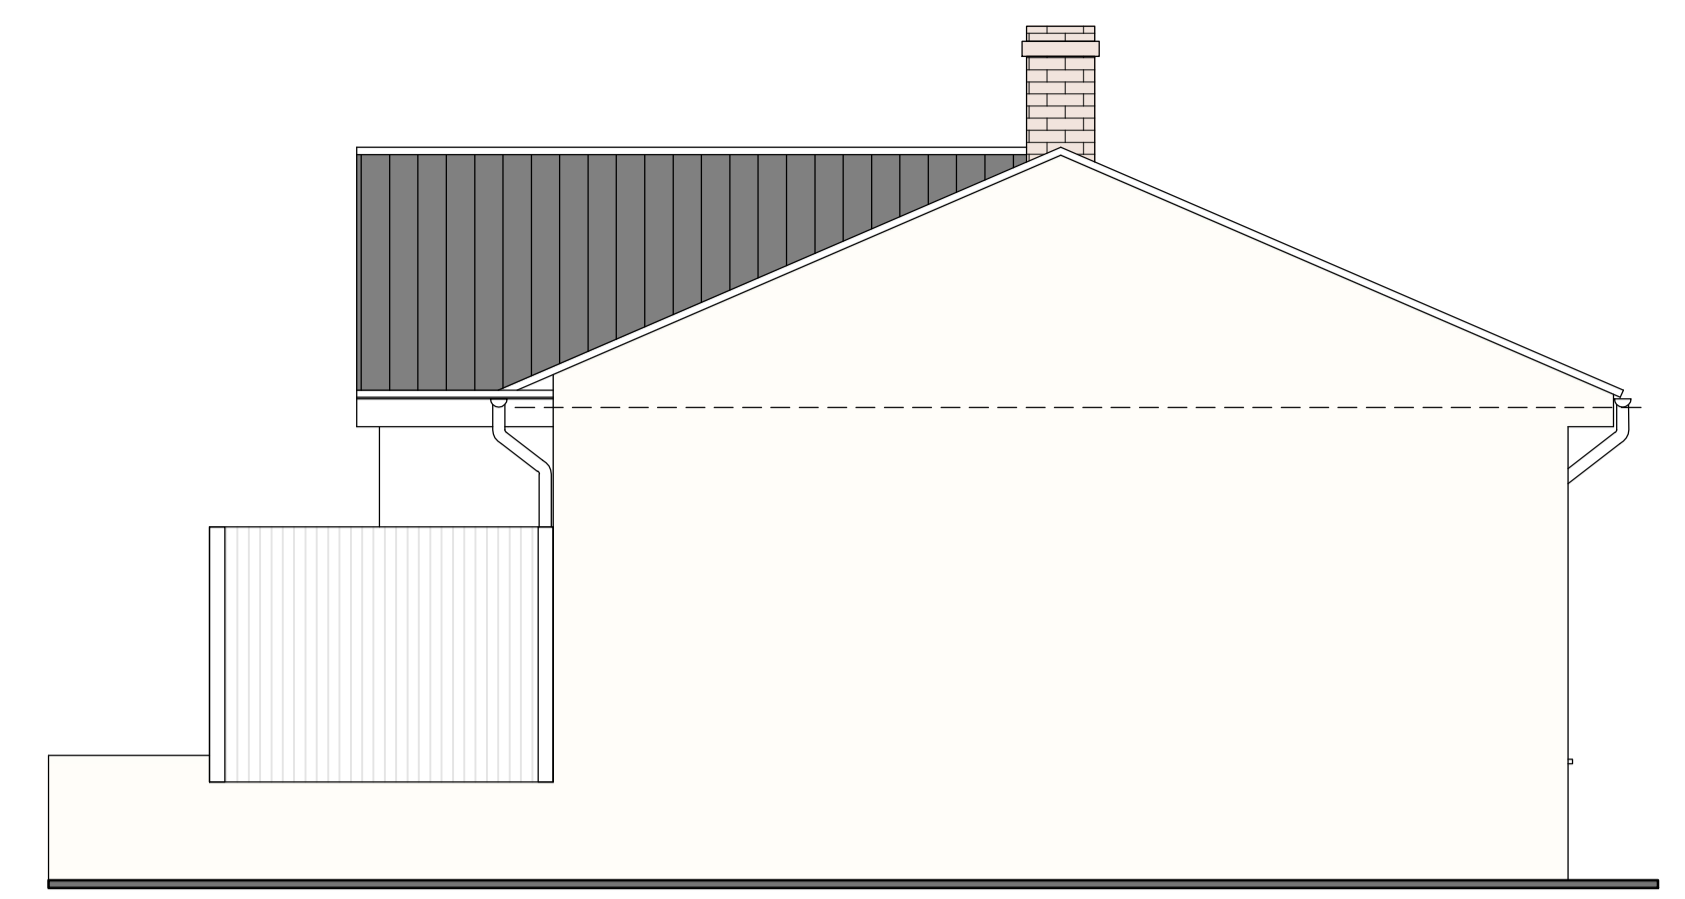


7 Existing Side Elevation
West View Facade

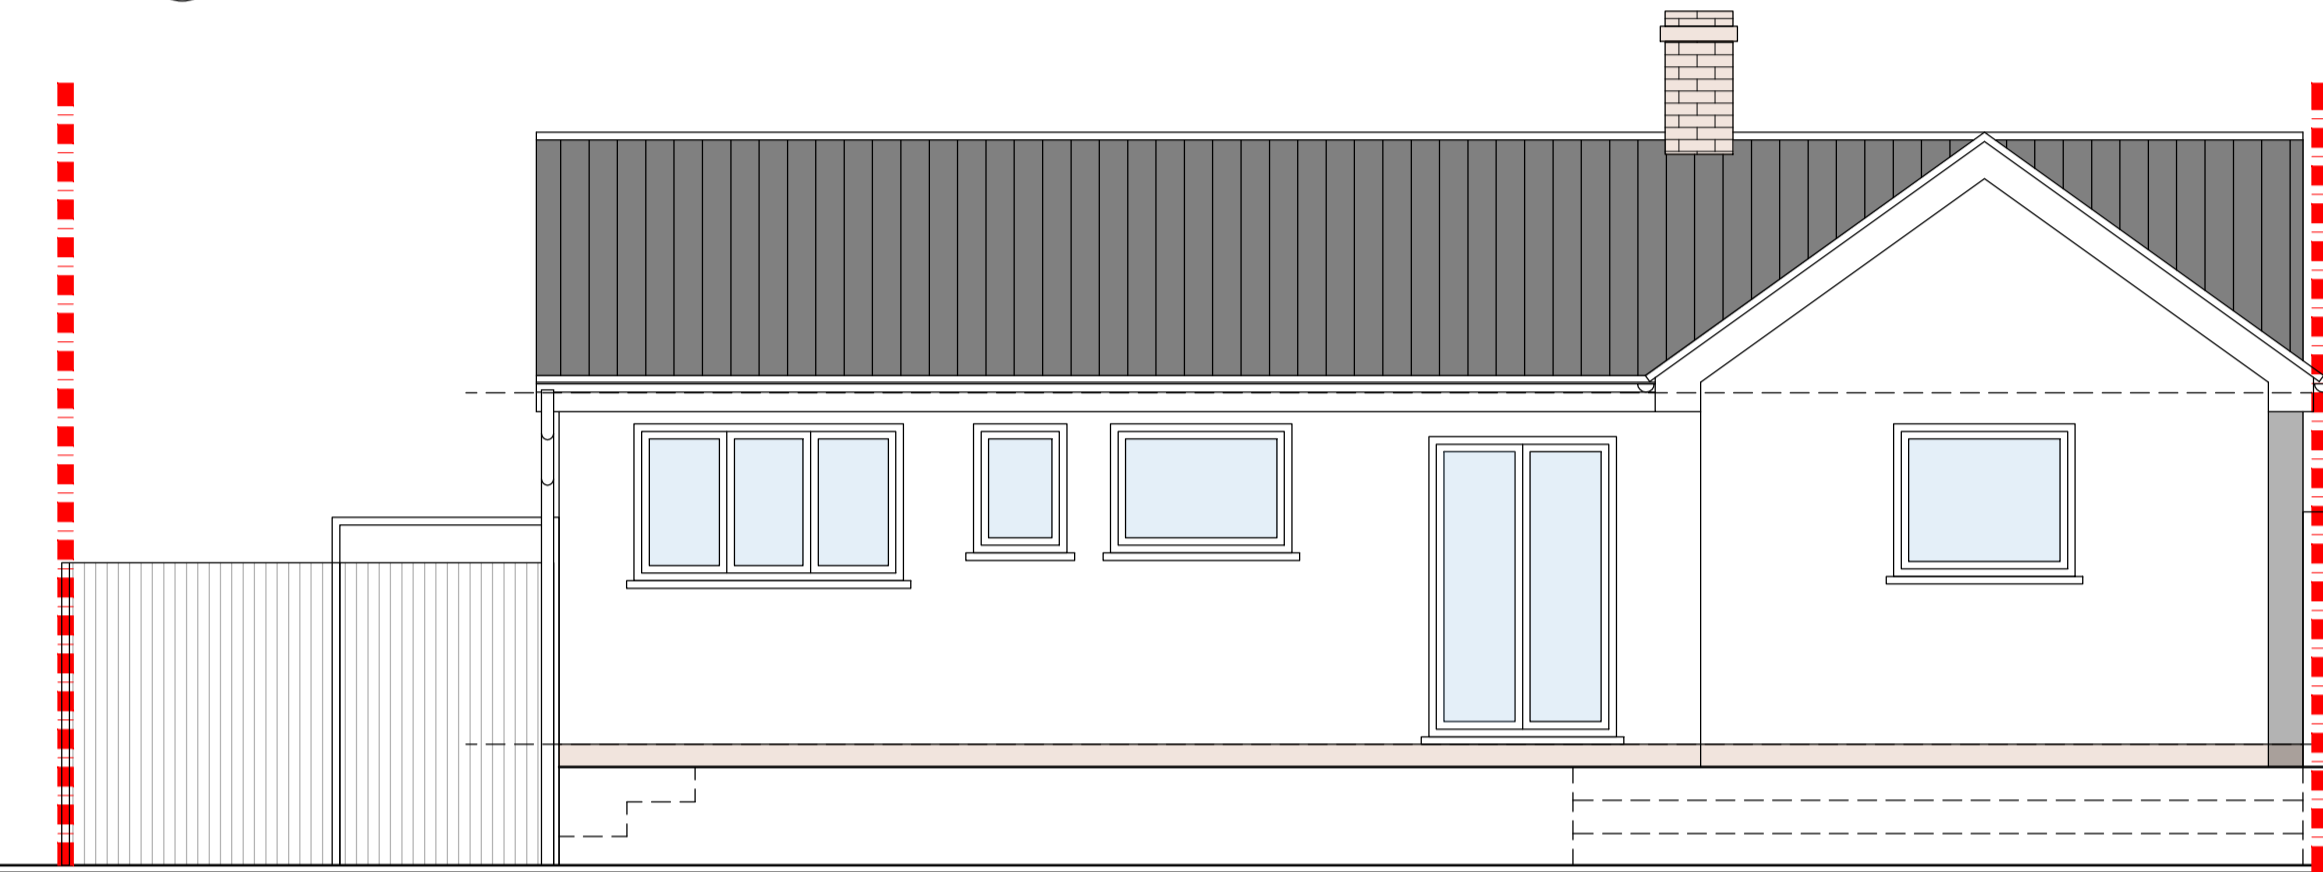


3 Existing Rear Elevation
North View Facade




4 Section A-A

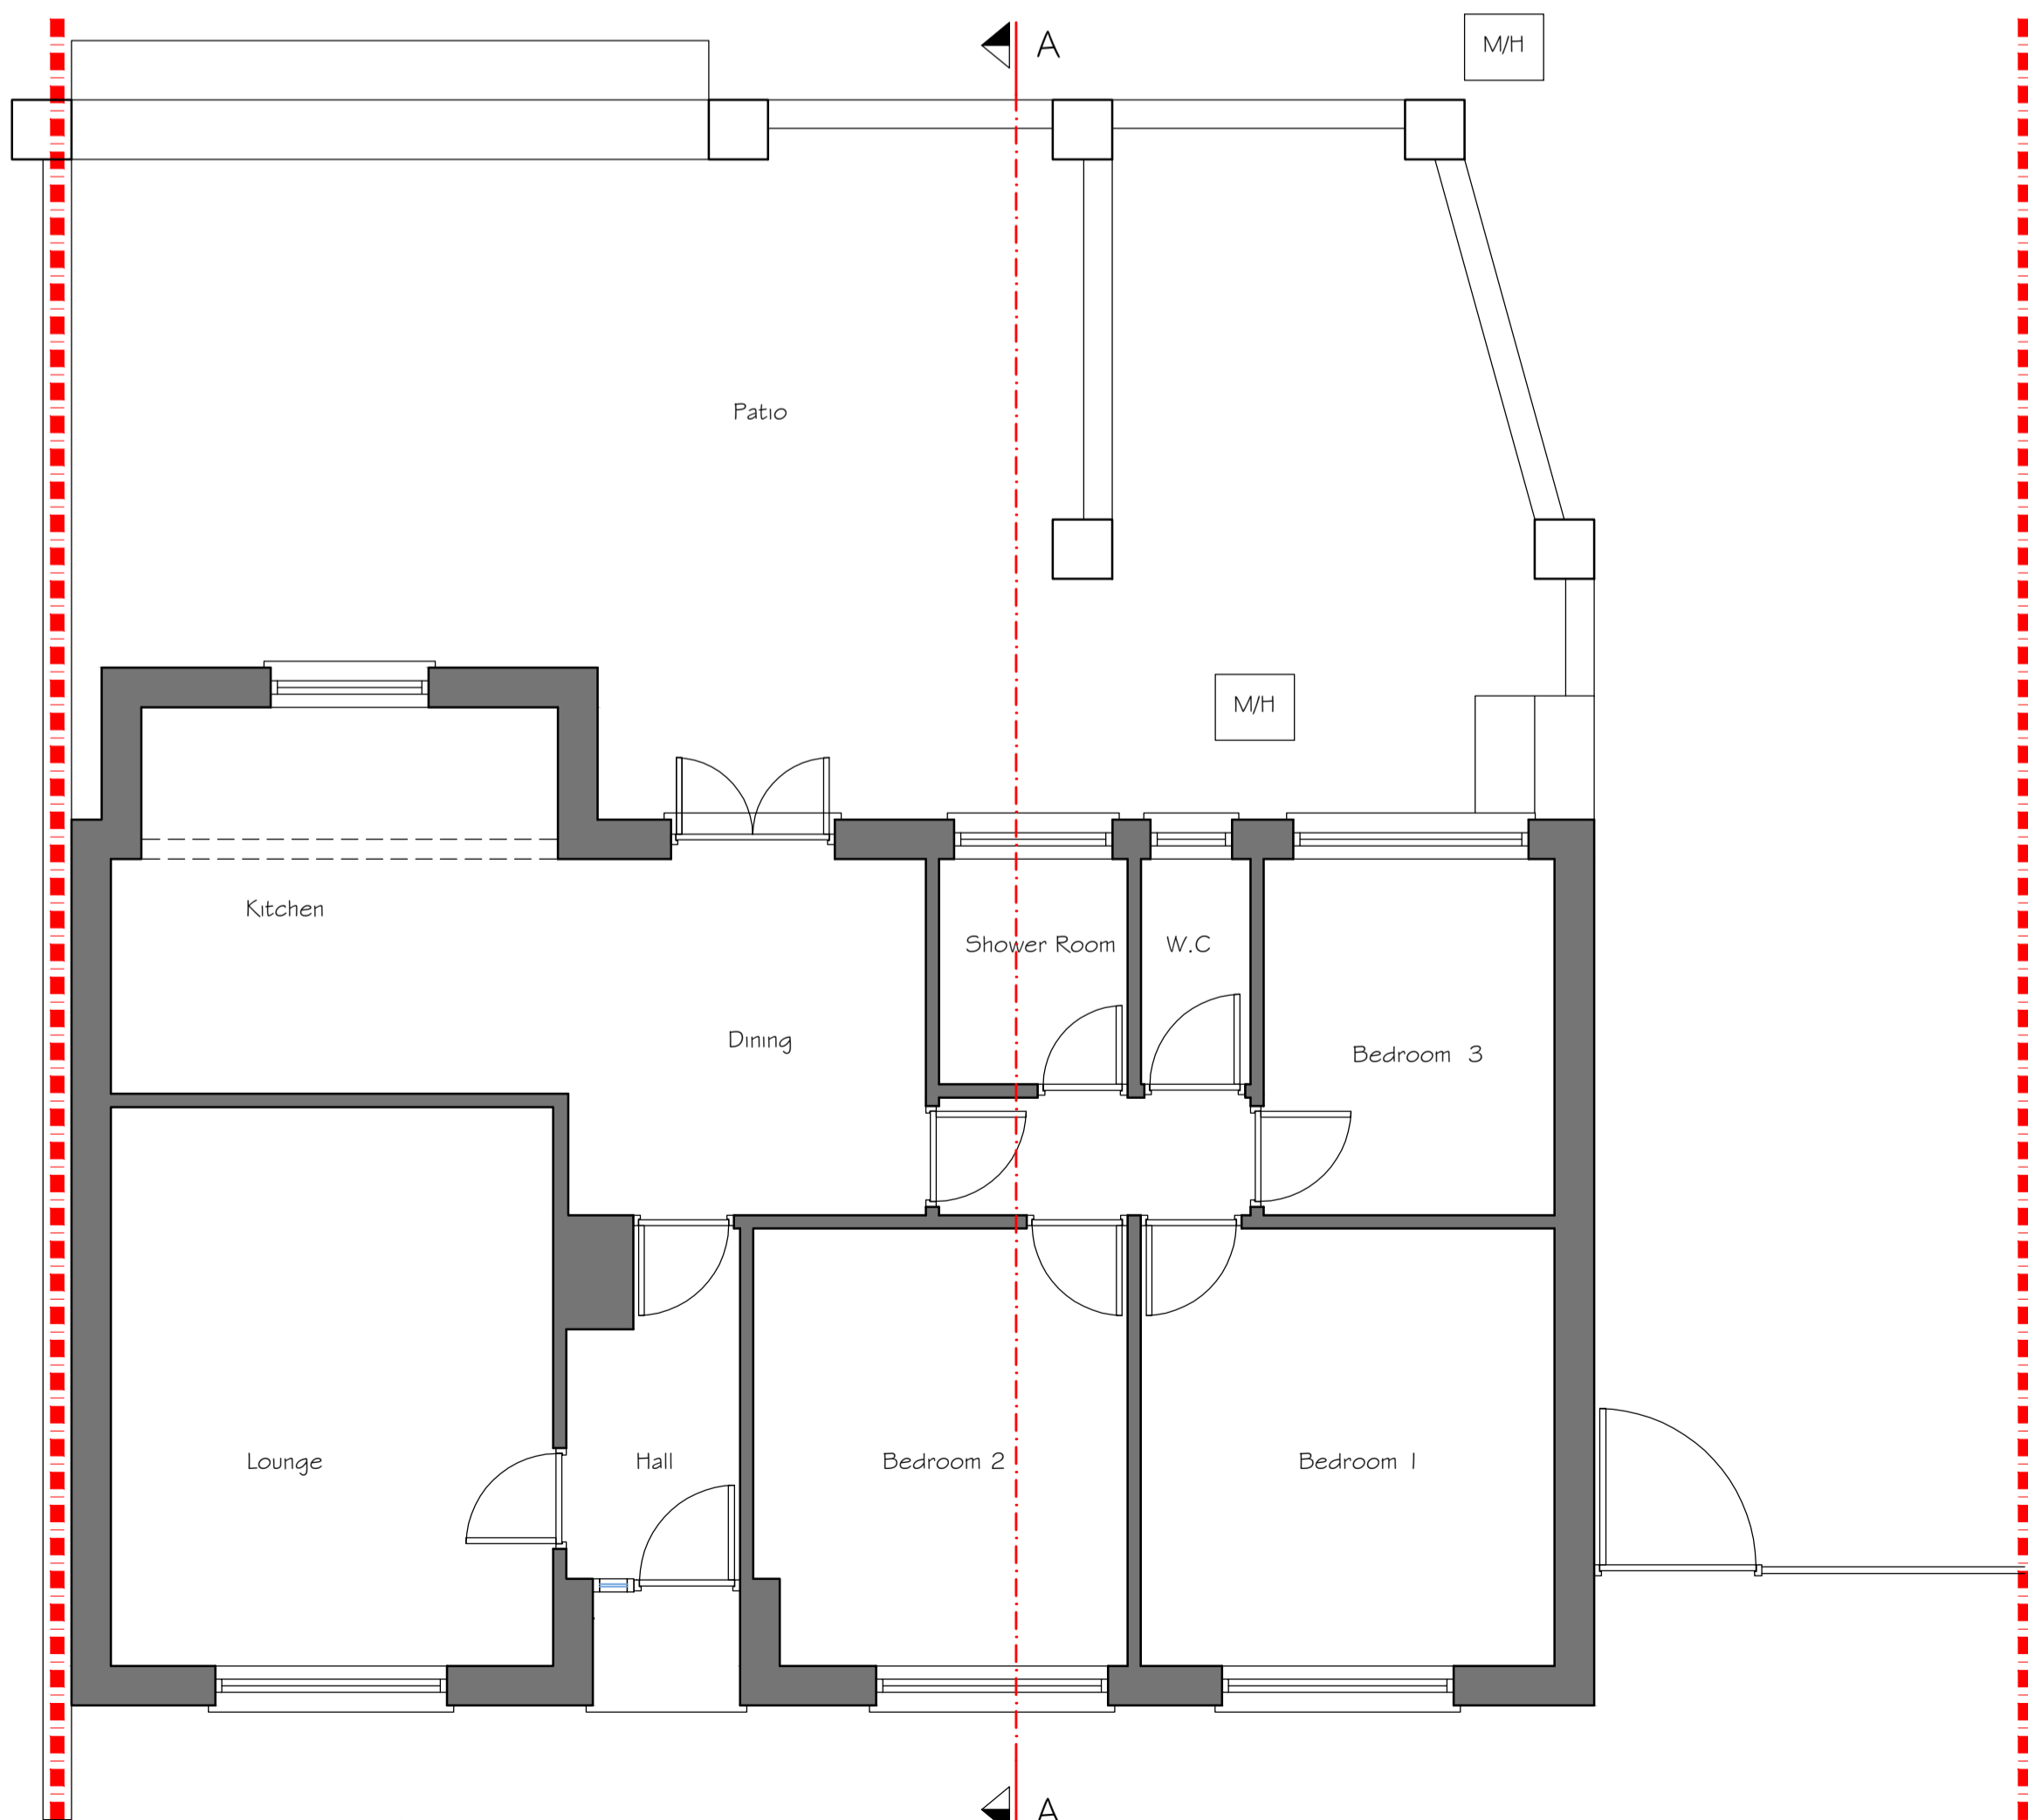

1 Existing Ground Floor Plan

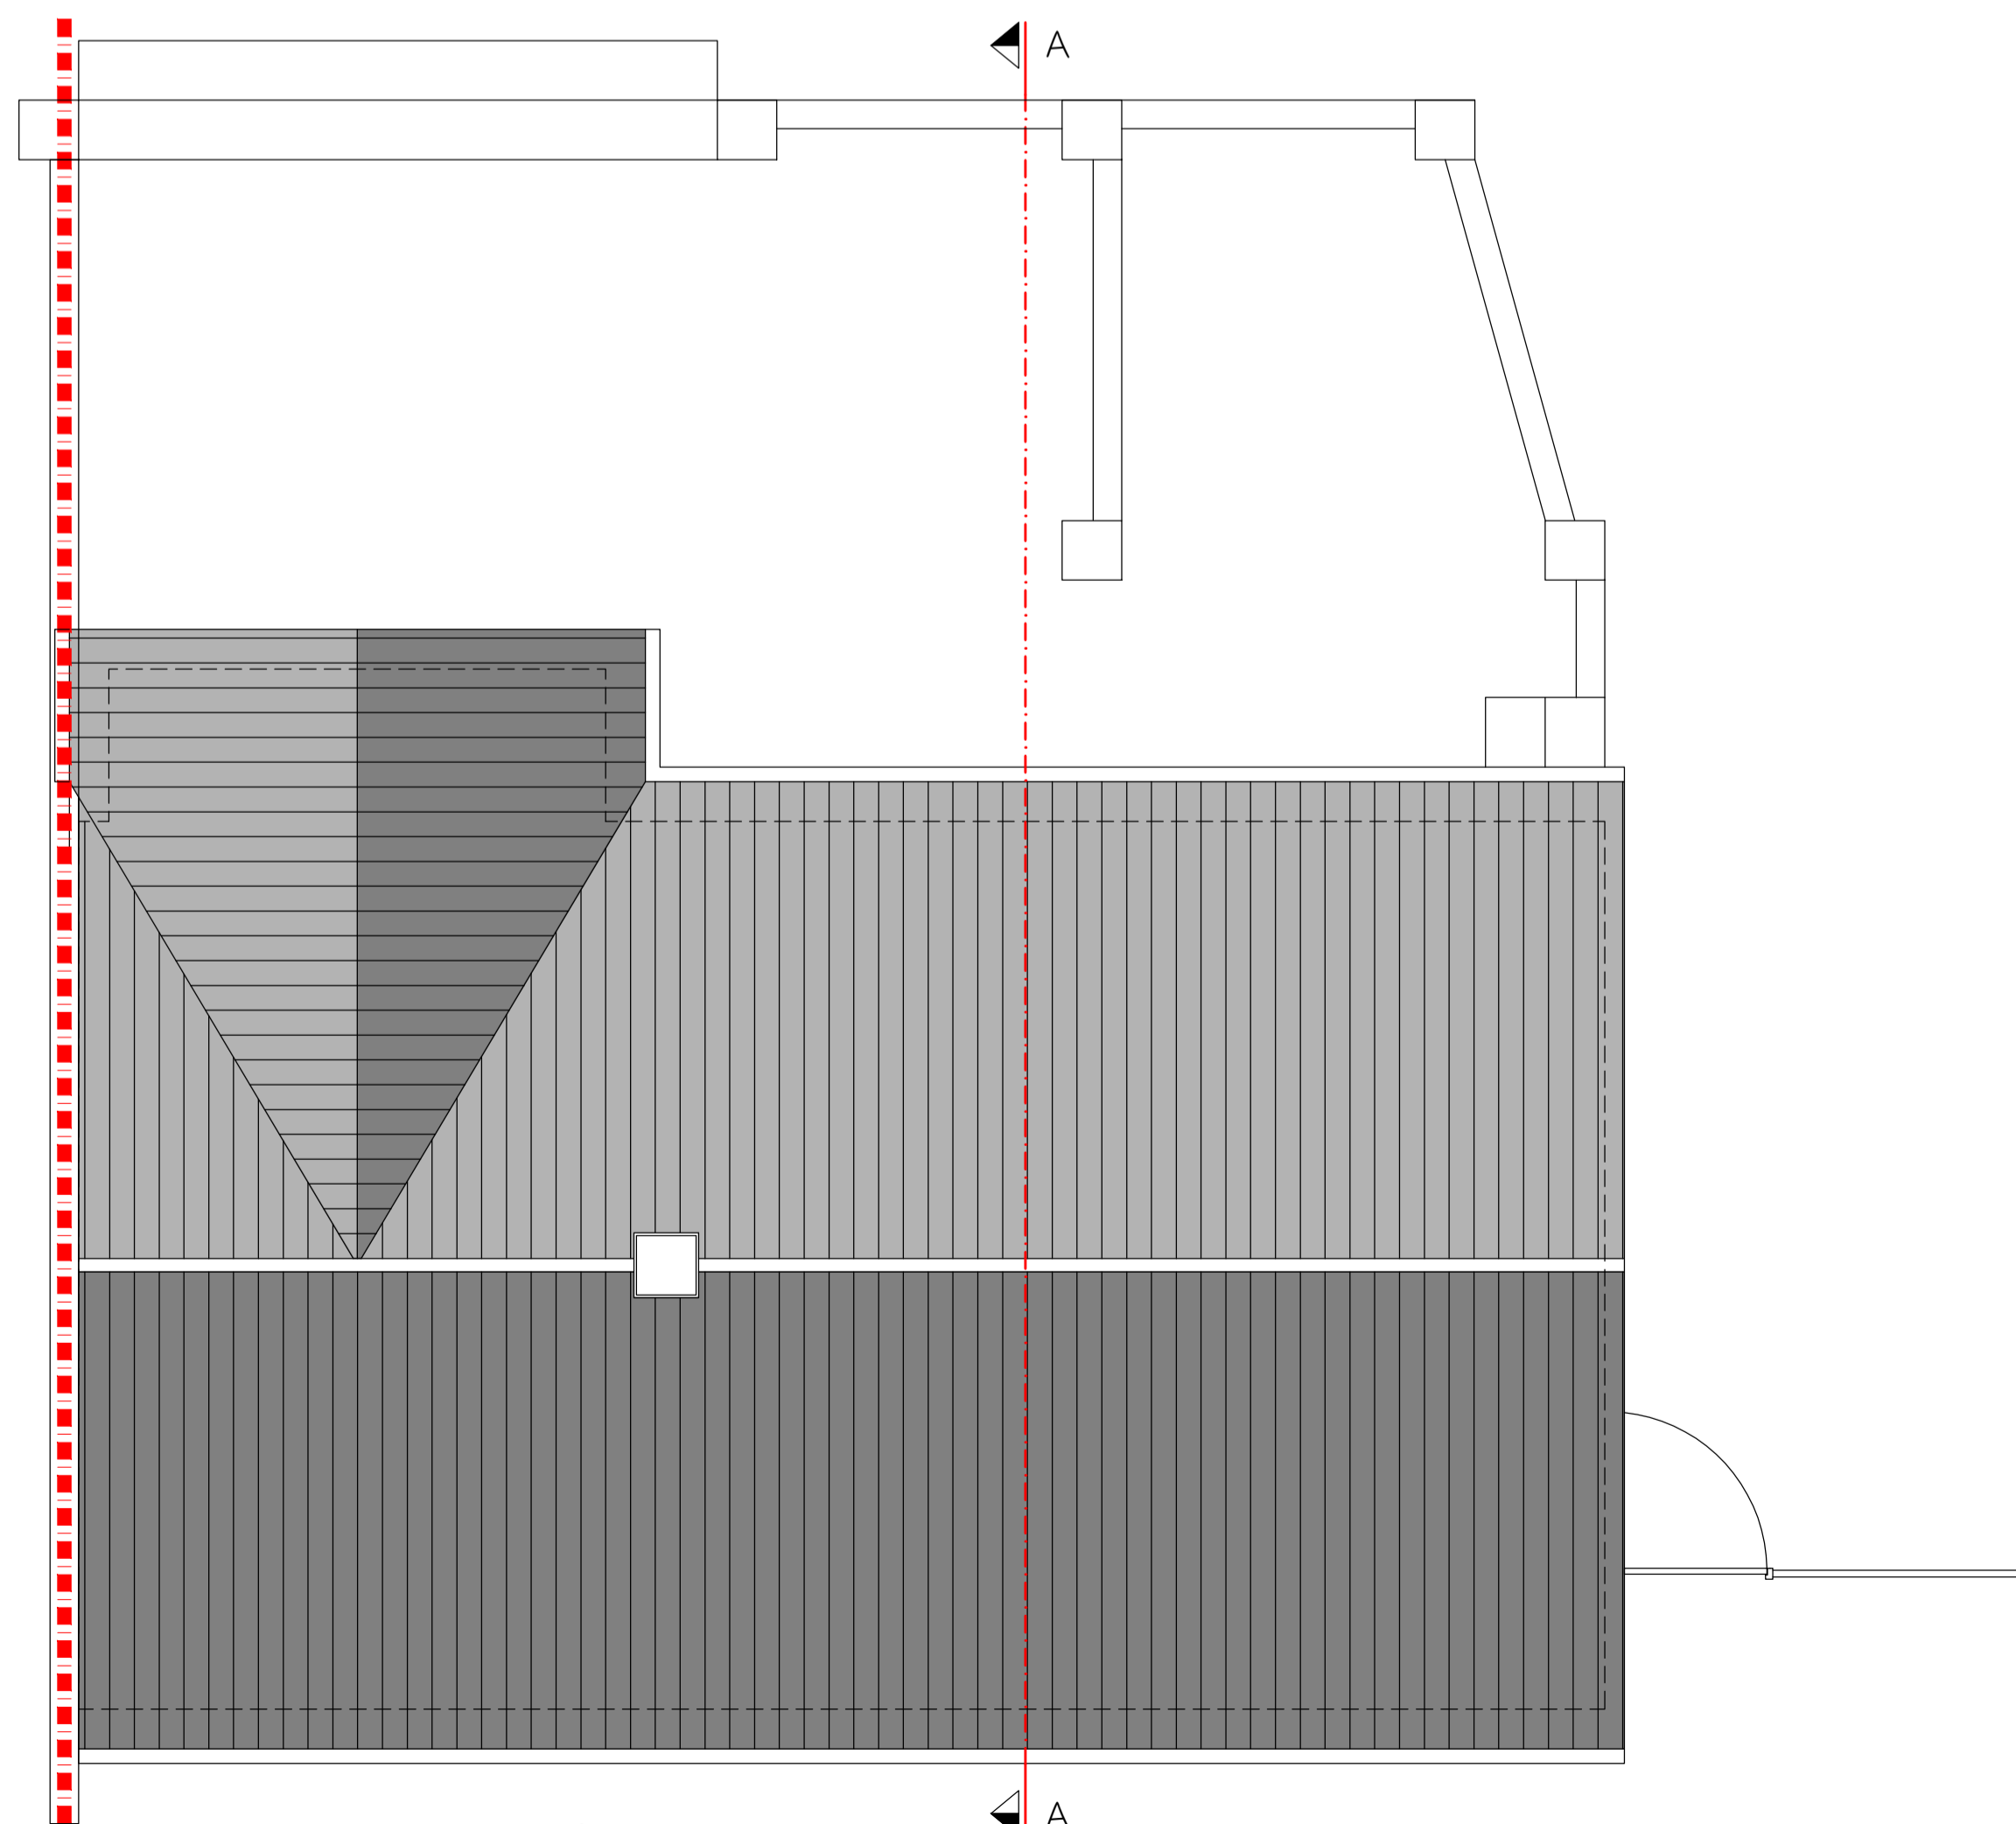

2 Existing Roof Plan

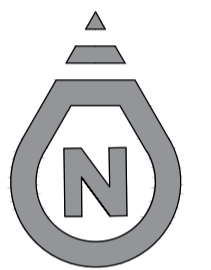

DISCLAIMER NOTE:
 1. THIS DRAWING IS COPYRIGHT.
 2. CONTRACTORS MUST CHECK ALL DIMENSION ON SITE.
 3. FIGURED DIMENSIONS ARE TO BE USED IN PREFERENCE TO SCALED DIMENSIONS.
 4. DISCREPANCIES MUST BE REPORTED IMMEDIATELY.
 5. OWNERS TO COMPLY WITH ALL REQUIREMENTS TO PARTY WALL ACT 1996 PRIOR TO COMMENCEMENT OF WORK.
 6. CONSTRUCTION DESIGN & MANAGEMENT REGULATION 2007:
 ALL PERSONS ASSOCIATED WITH THIS PROJECT IN PARTICULAR (BUT NOT EXCLUSIVELY) THE INSTRUCTING CLIENT, THE PRINCIPAL CONTRACTOR, SUB-CONTRACTORS AND OTHER DESIGNERS ARE HEREBY NOTIFIED AND/OR REMINDED OF THEIR OBLIGATIONS UNDER HEALTH & SAFETY LEGISLATION IN GENERAL, AND IN PARTICULAR UNDER THE CONSTRUCTION DESIGN & MANAGEMENT REGULATION 2007 AND ANY SUBSEQUENT AMENDMENTS, THAT MAY BE ISSUED FROM TIME TO TIME.
 SOLE CONCEPTS LTD STATES THAT, IN DEVELOPING THE DESIGN OF THE WORKS, THE HEALTH & SAFETY OF THE BUILDERS AND THE USERS OF THE CONSTRUCTION HAVE BEEN CONSIDERED IN ACCORDANCE WITH THE ABOVE REGULATIONS AND DECLARE THAT ALL REASONABLE EFFORTS HAVE BEEN MADE TO SEE THAT THE CONSTRUCTION AND THE USE OF THE WORK/BUILDING WILL BE WITHOUT ANY RISKS GREATER THAN THOSE ASSOCIATED WITH THE NORMAL CONSTRUCTION AND USE OF A BUILDING OF THIS TYPE AND SIZE.

SCALE 1:50	0	0.5	1	1.5	2	2.5	3	3.5	4m
SCALE 1:100	0	1	2	3	4	5	6	7	8m
SCALE 1:200	0	2	4	6	8	10	12	14	16m

REV:	DESCRIPTION:	BY:	DATE:

SOLE CONCEPTS
 ARCHITECTURAL
 STRUCTURAL
 & DESIGN

FIRST FLOOR
 94-96 HIGH STREET
 HODDESDON
 HERTFORDSHIRE
 EN11 8HD
 01992 939500

info@soleconcepts.co.uk
 www.info@soleconcepts.co.uk

ADDRESS:
CAMPS HILL BUNGALOW
HERTFORD

PROJECT:
REAR EXTENSION ,LOFT CONVERSION
WITH INCREASE OF HEIGHT AND
INTERNAL ALTERATION

DRAWING TITLE:
EXISTING PLANS ELEVATIONS
AND SECTION

DATE: OCT /23	DRAWN BY: GR	CHECKED: JD
SCALE: 1:50	SHEET SIZE: A1	SHEET NO:
PROJECT NO: 3856	STATUS: PLANNING	
DRAWING NO: 3856-23A1-01	REVISION: 	