


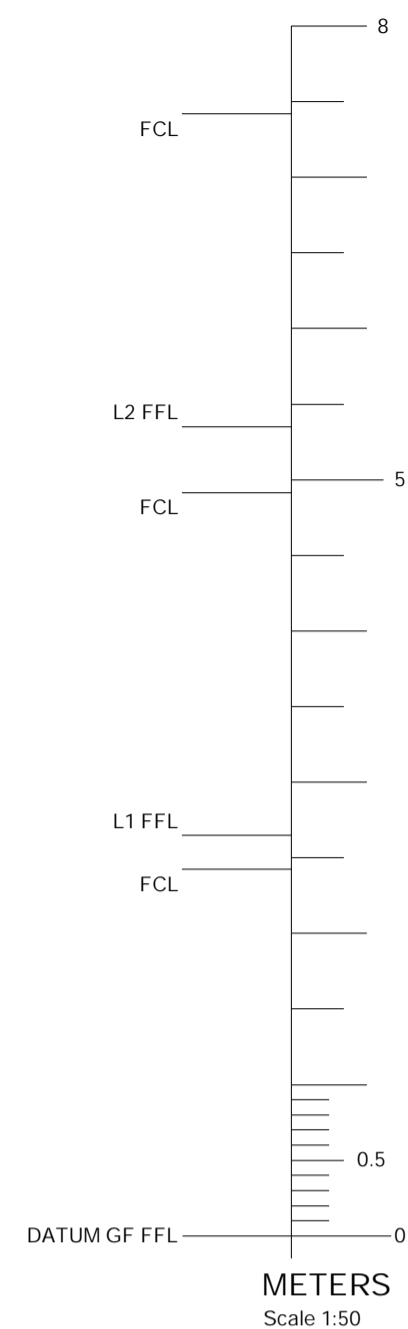


PROPOSED FRONT ELEVATION
Scale 1:50 @ A1




PROPOSED REAR ELEVATION
Scale 1:50 @ A1




PROPOSED SIDE ELEVATION
Scale 1:50 @ A1

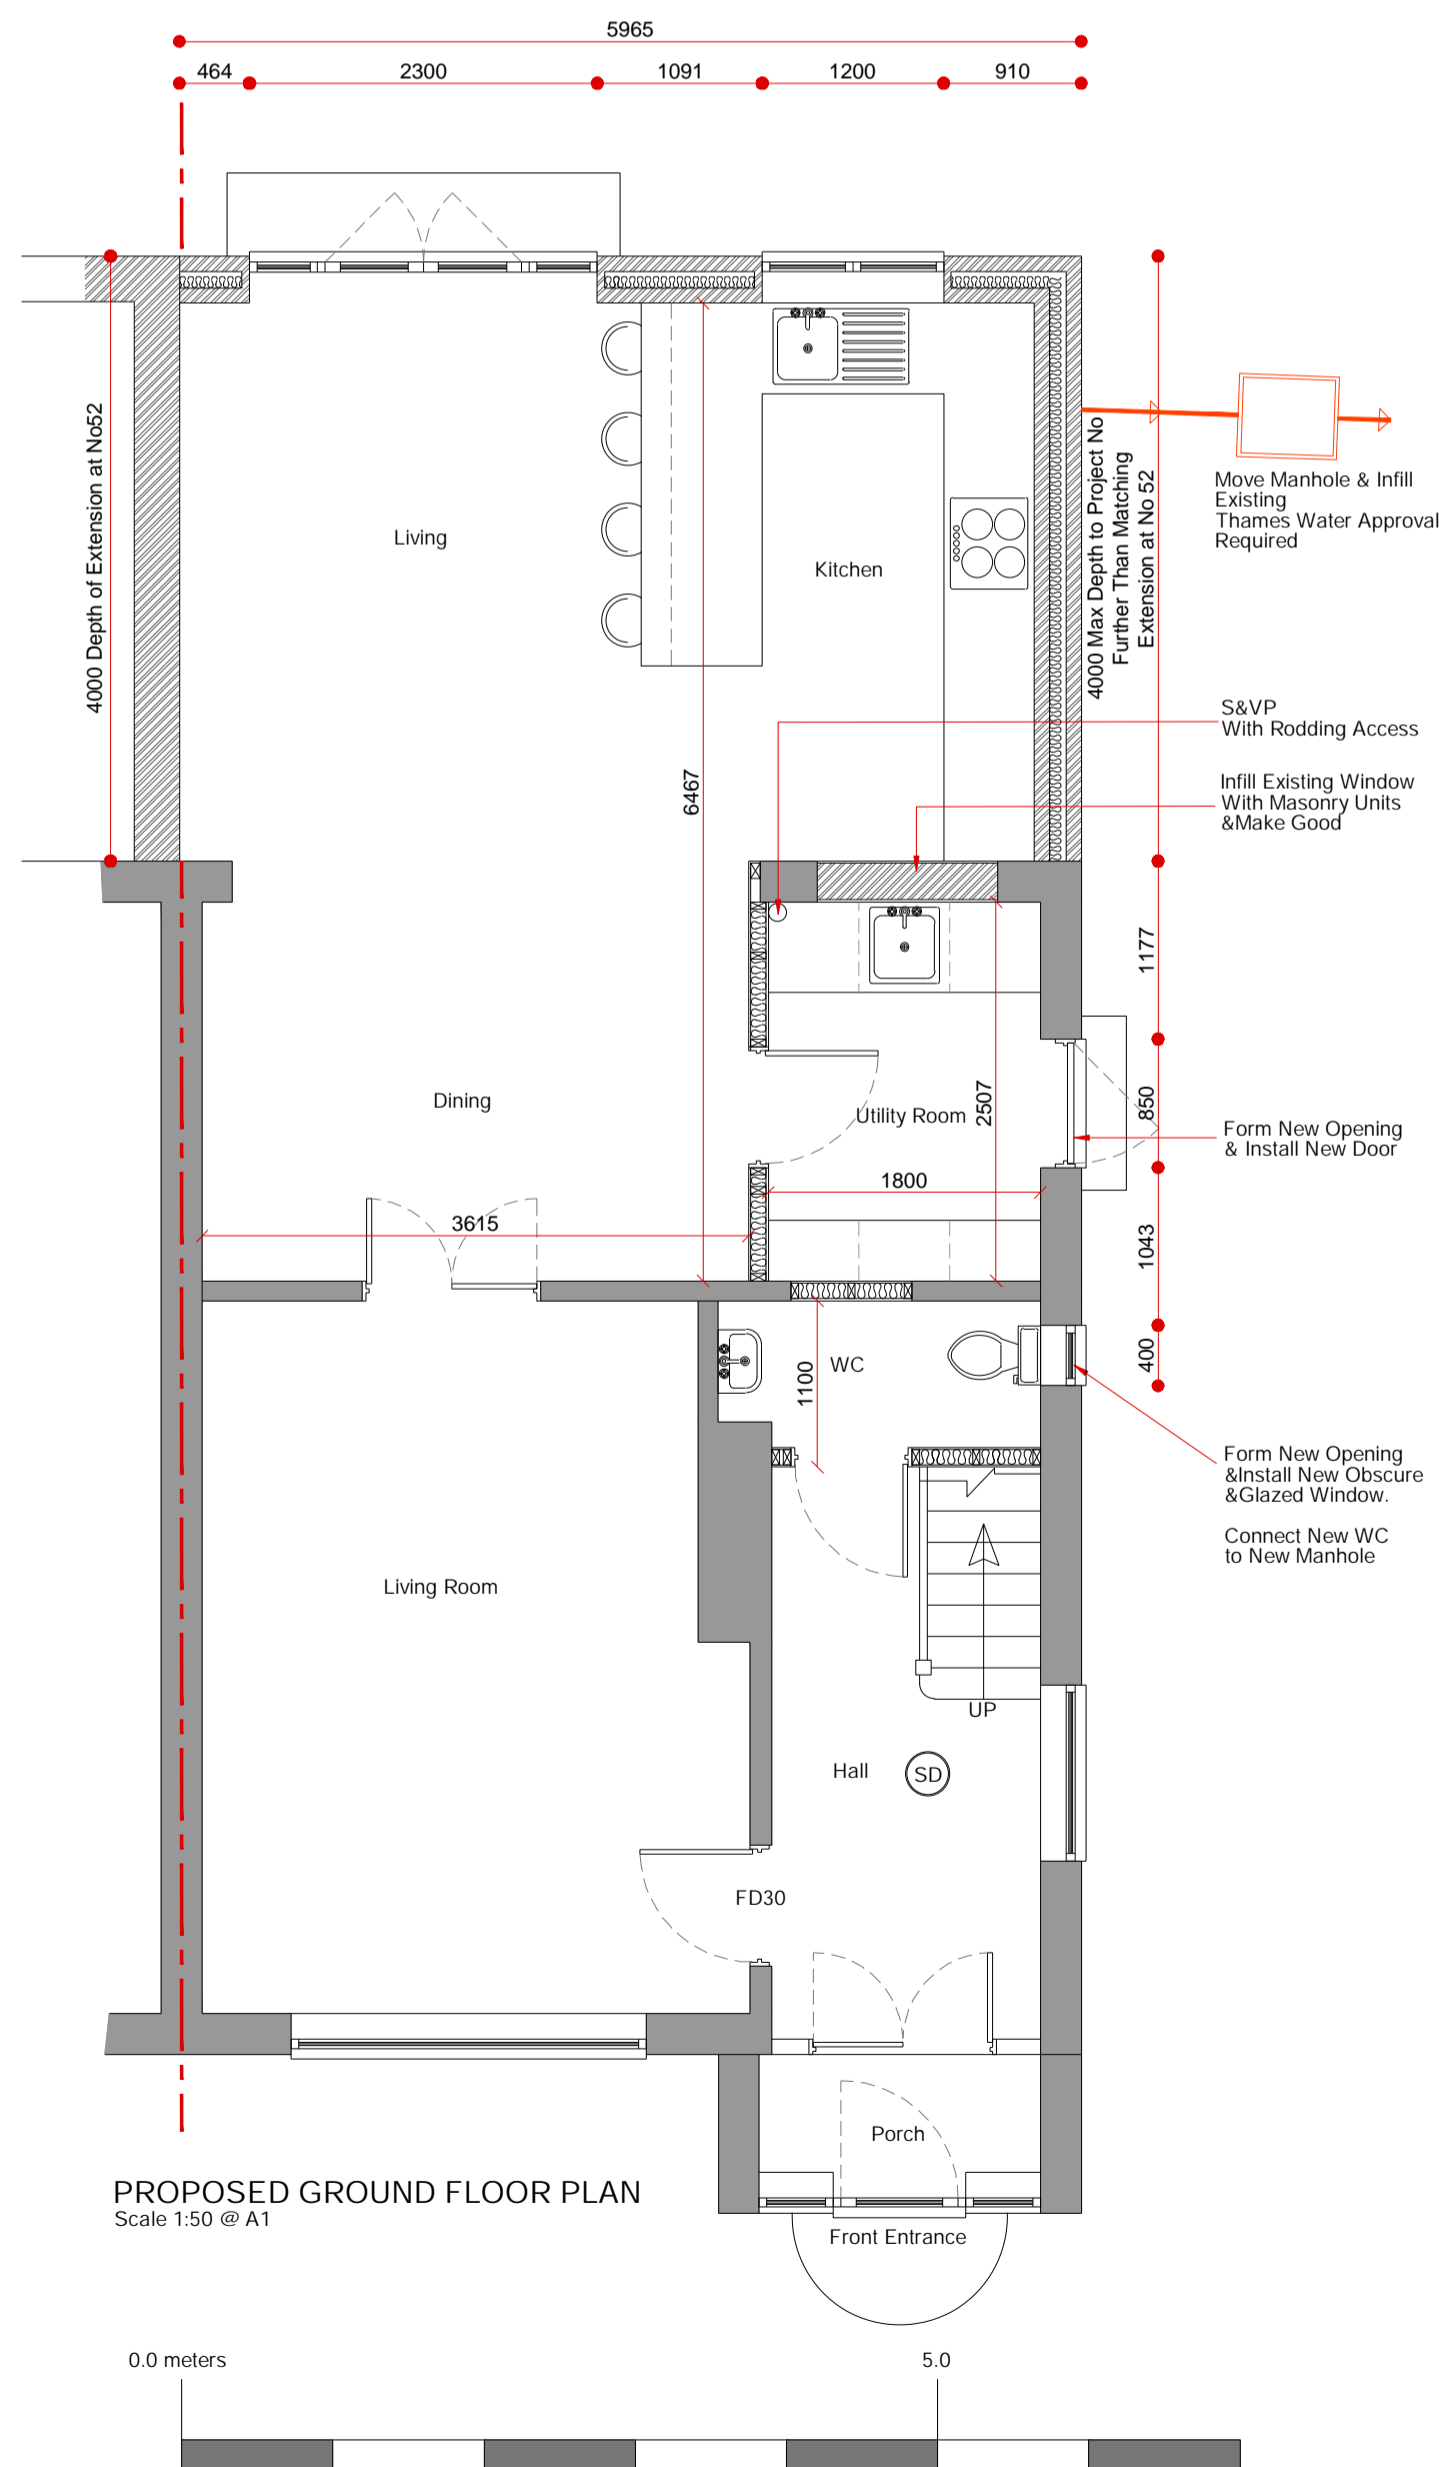


PROPOSED GROUND FLOOR PLAN
Scale 1:50 @ A1

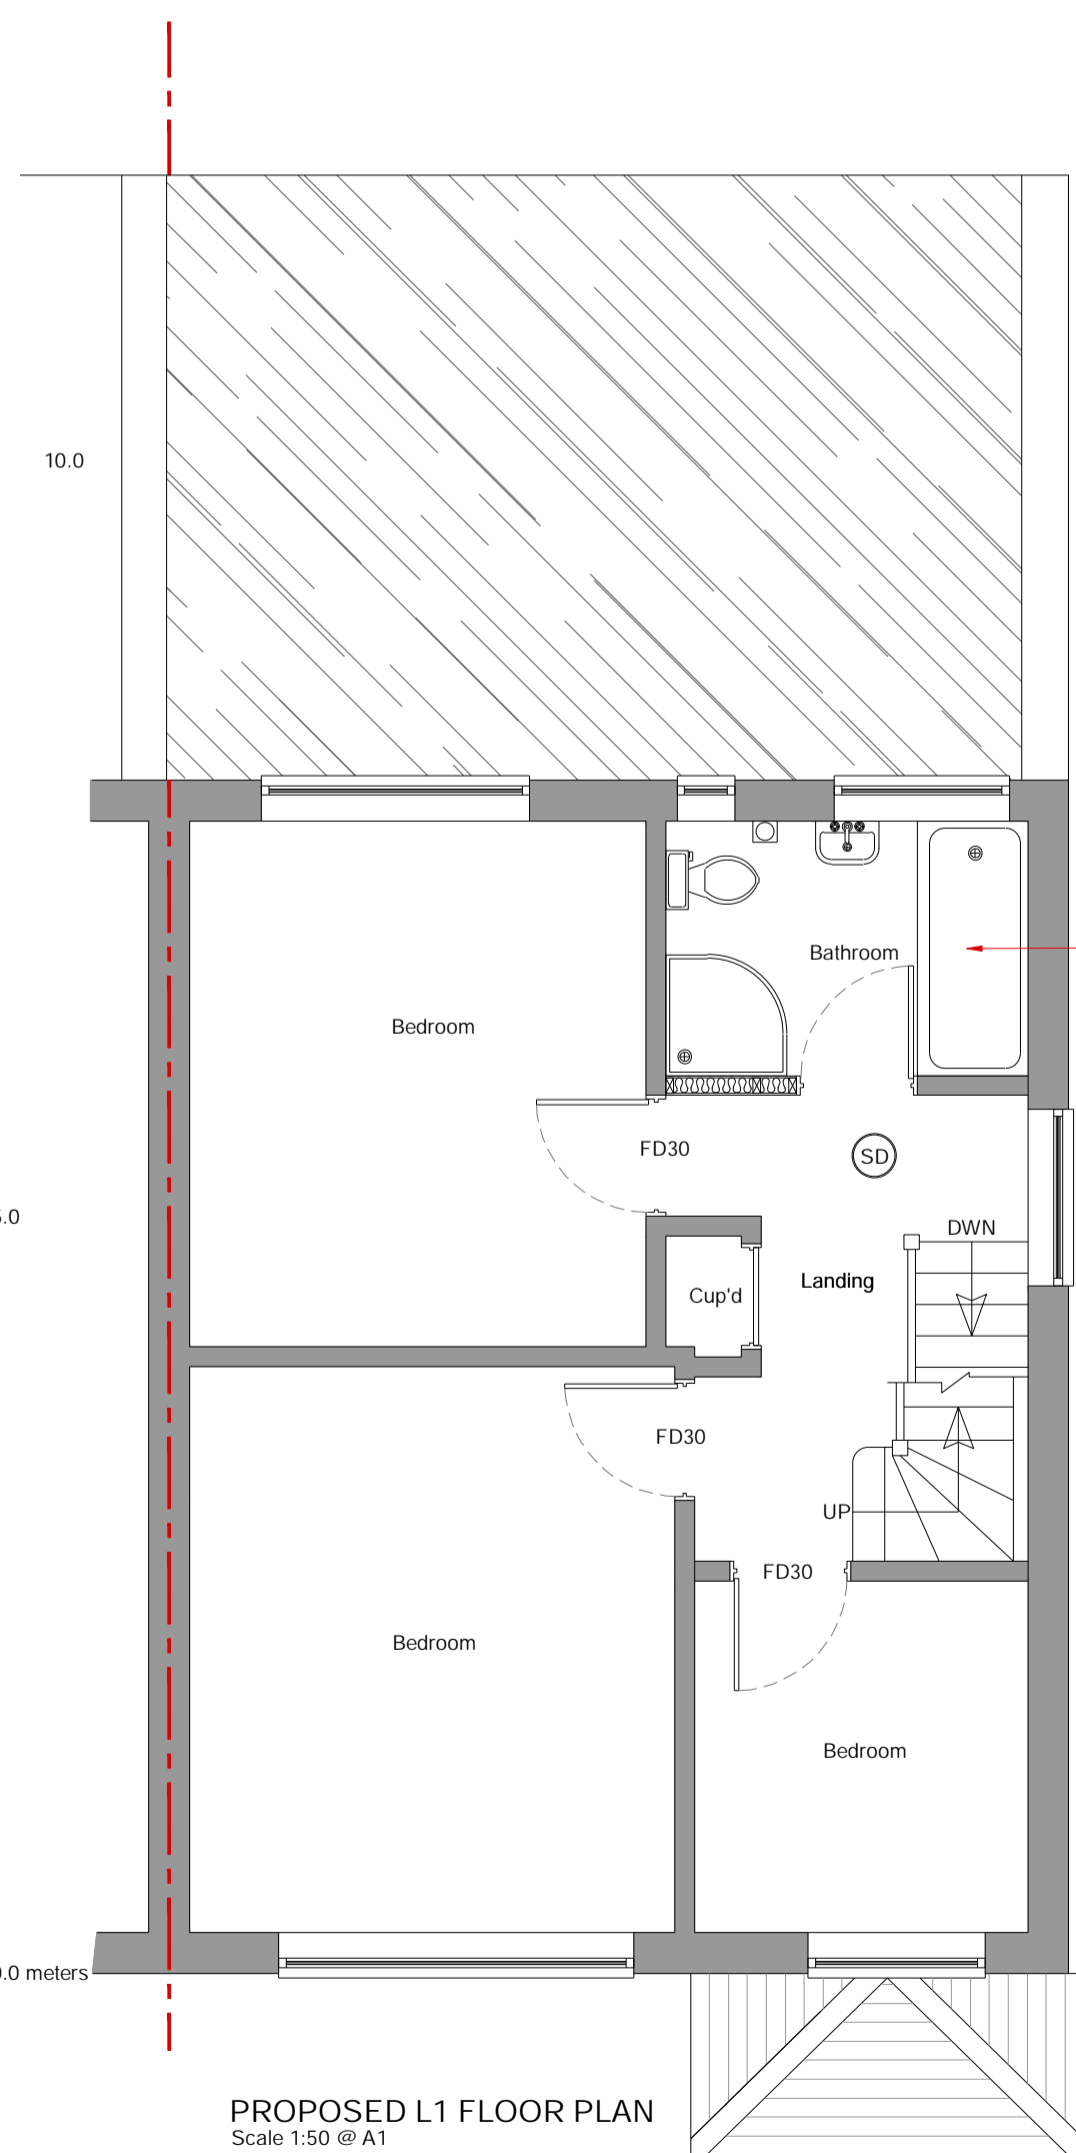

PROPOSED L1 FLOOR PLAN
Scale 1:50 @ A1

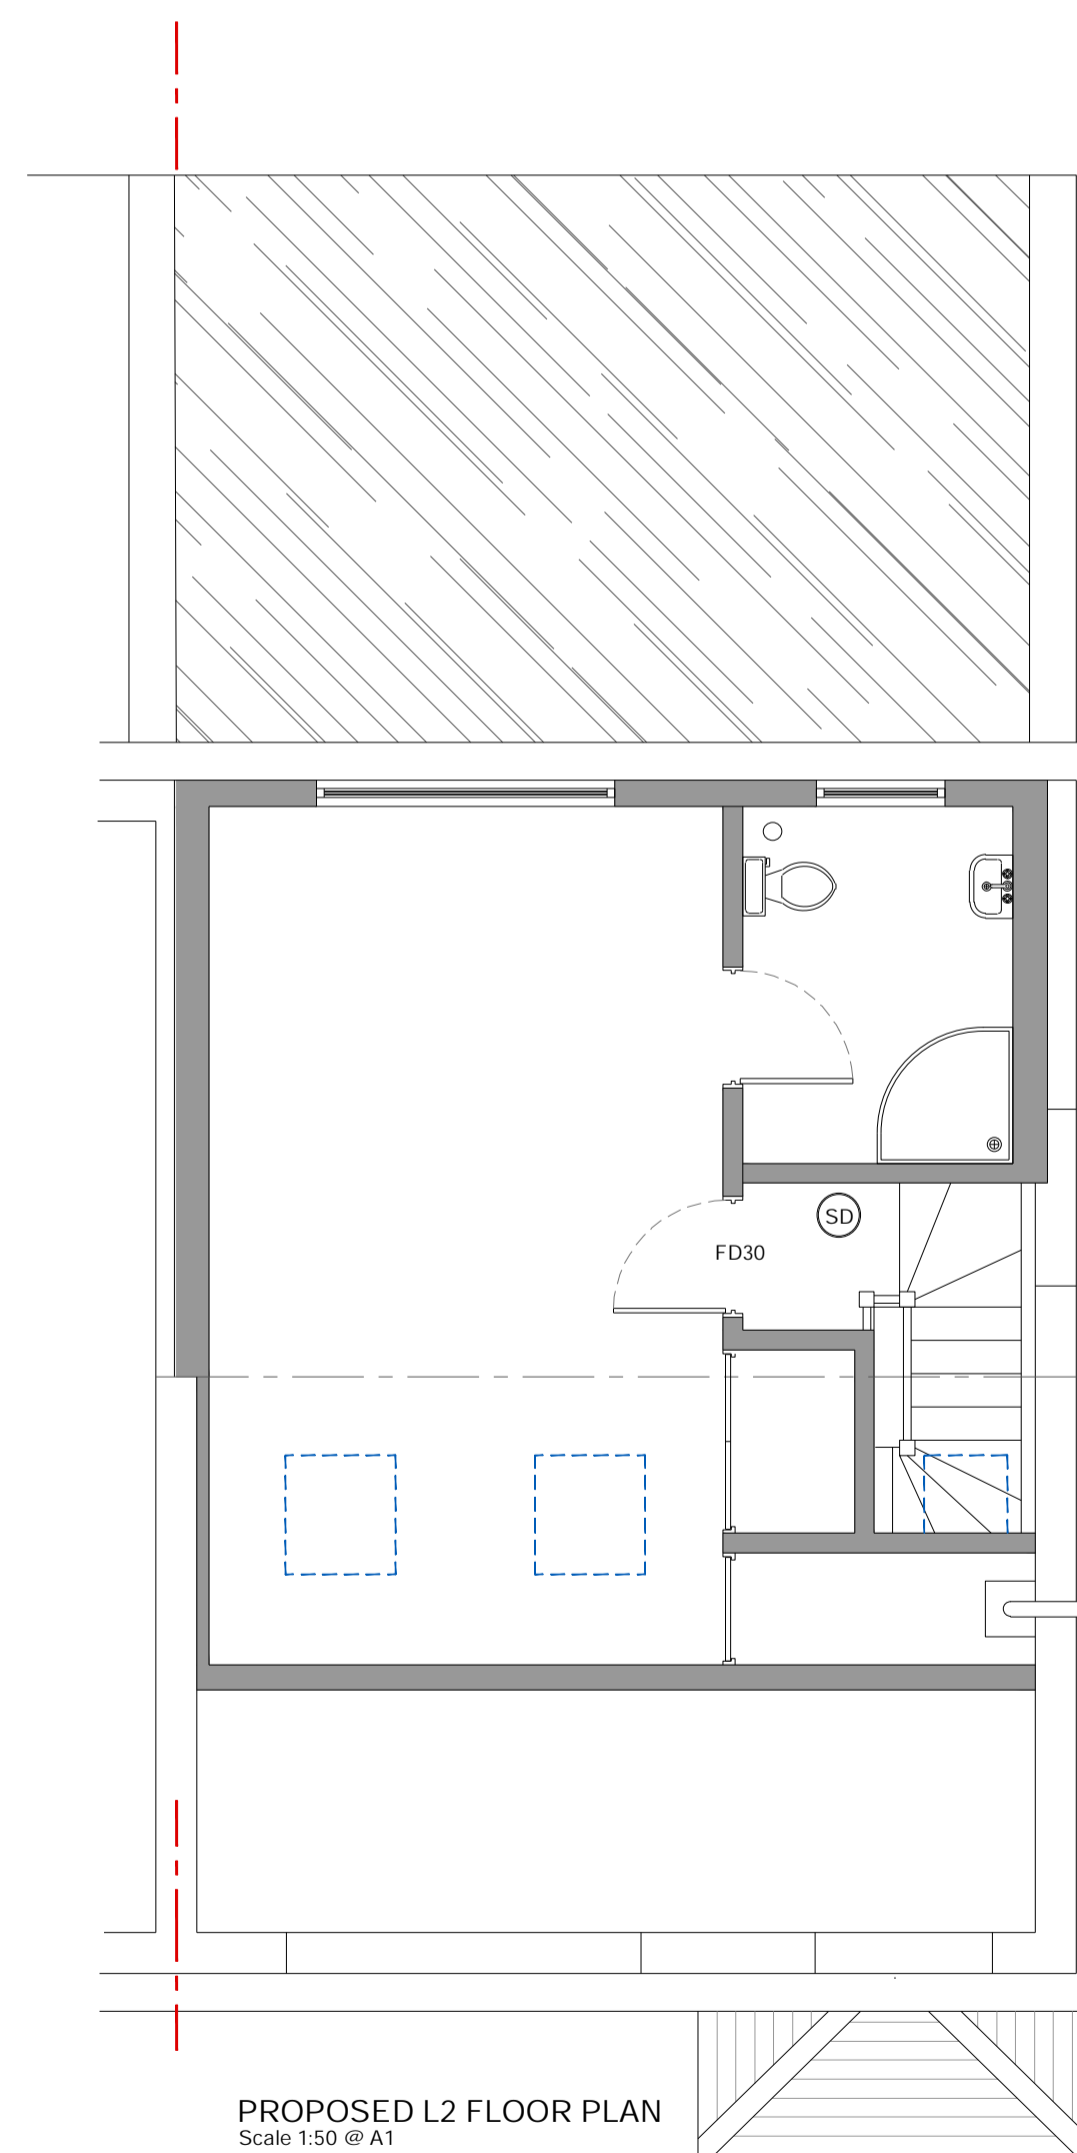


PROPOSED L2 FLOOR PLAN
Scale 1:50 @ A1

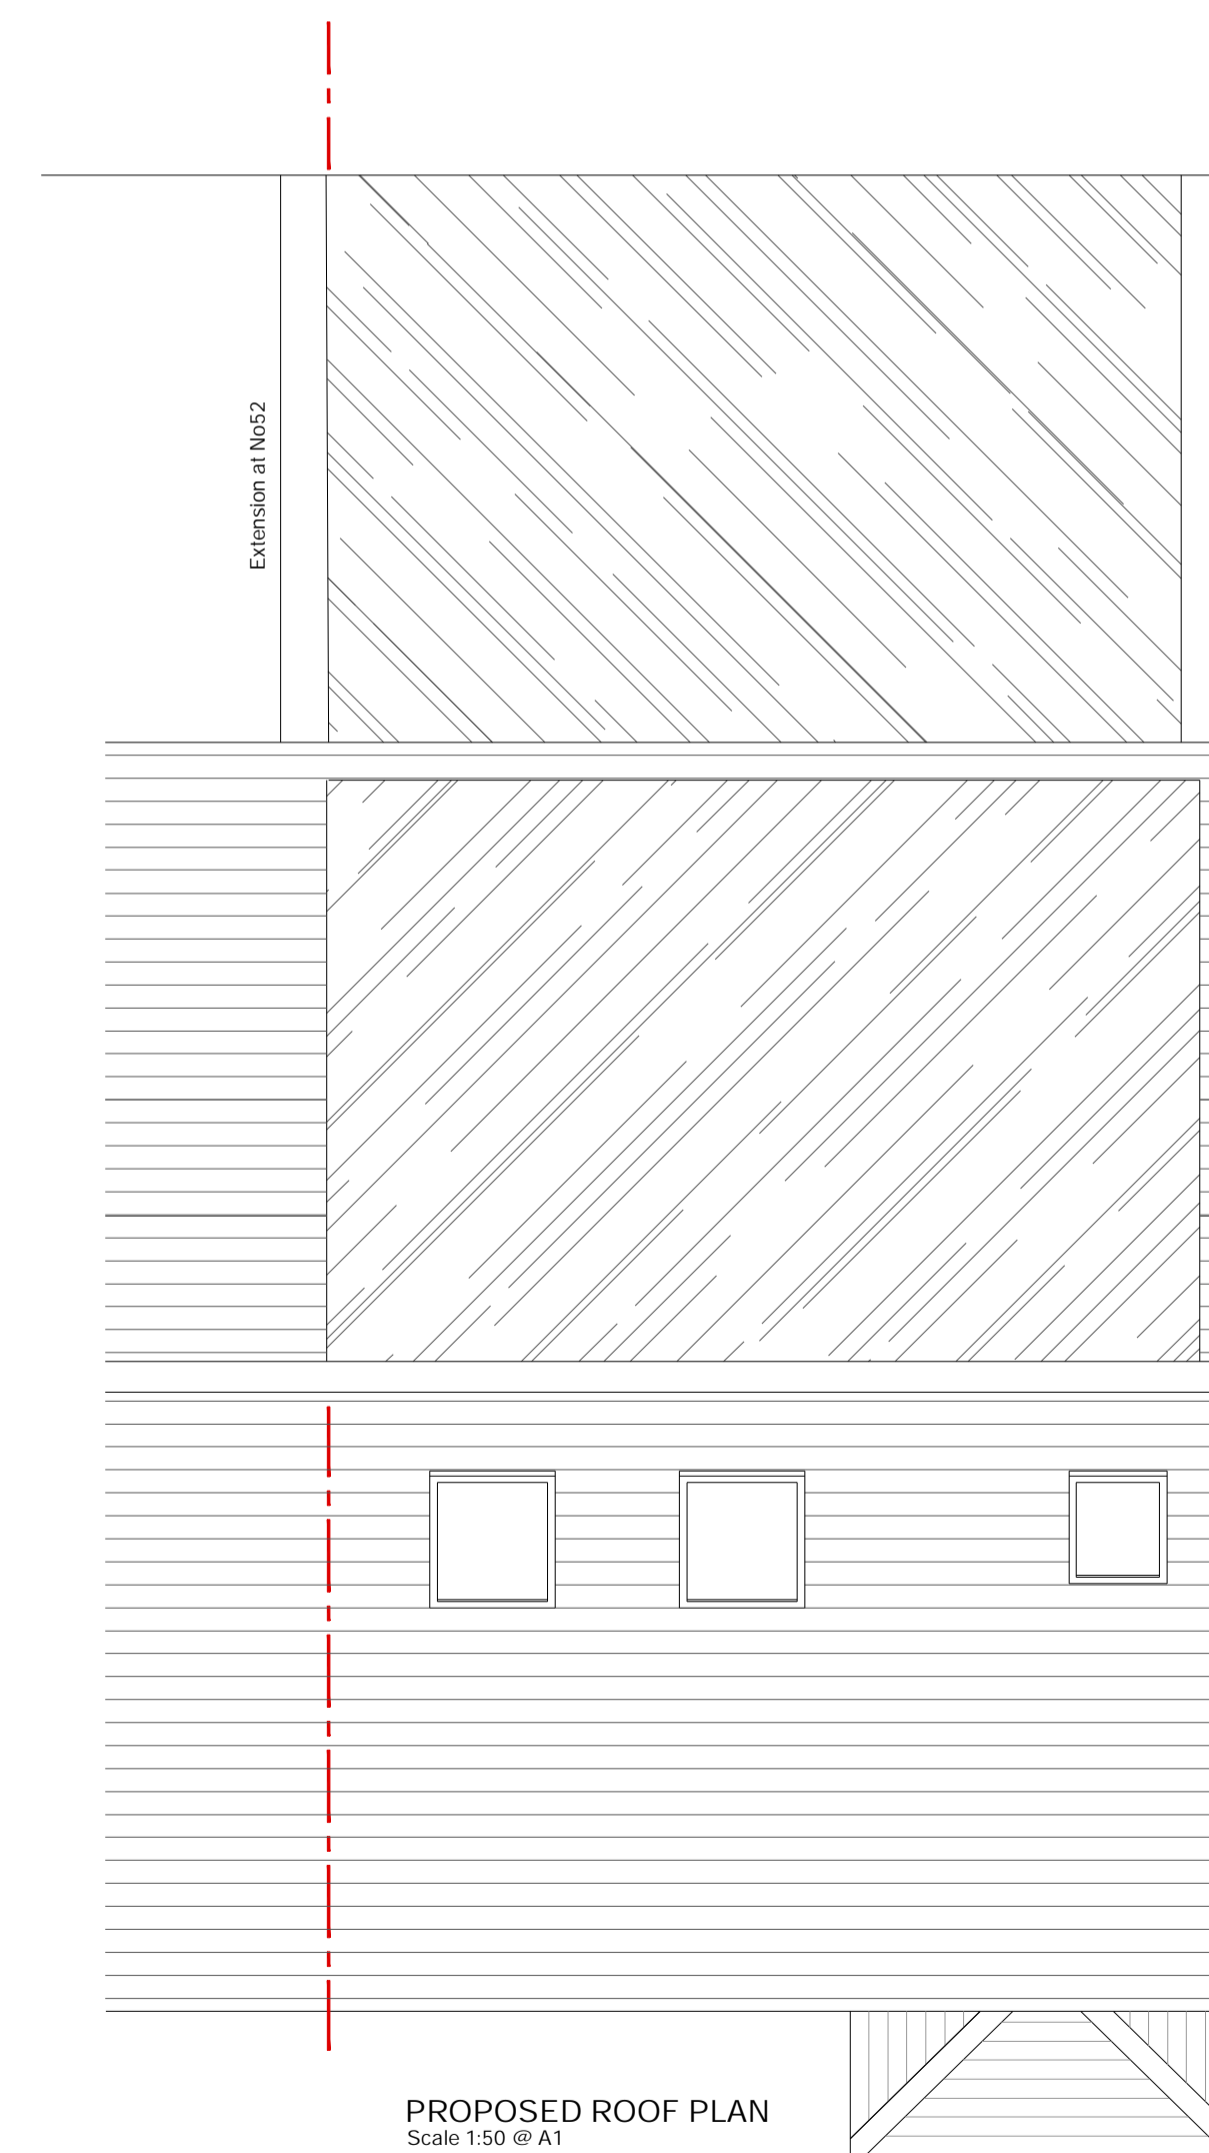

PROPOSED ROOF PLAN
Scale 1:50 @ A1

Proposed Materials:
All New Materials to Match Existing

Flat Roof: 3 Layer Black Mineral Felt.
Walls: Red Multi-stock Brickwork
Windows: White UPVC Double Glazing.
Rear Doors: PPC Aluminium
Gutter & Down Pipes: Black PVC.

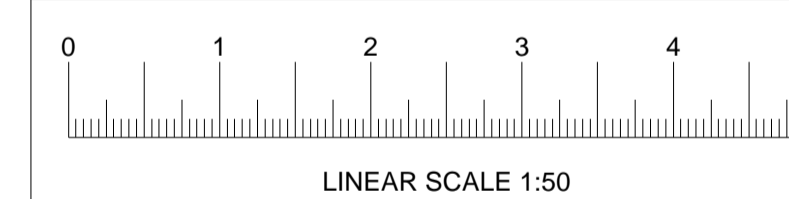

REV	DESCRIPTION	DRAWN	DATE
Address: 50 Heath Drive Ware Herts SG12 0RJ			

Project: Single Storey Rear Extension & Internal Renovations
Proposed Plans & Elevations

client: [REDACTED]	DRG. No: 1677-02	Revision:
Date: Sept 2023	Scale: 1:50 @ A1	Checked:
DRAWN: R. Williams	REF No:	Approved:

ALL DIMENSIONS IN MILLIMETERS (MM)
TOLERANCES UNLESS OTHERWISE STATED DIMENSIONAL ±
ALL ANGLES TO BE 90° UNLESS OTHERWISE STATED

0.5mm

Architectural & Engineering Design



DESIGN RIGHTS RESERVED
Not to be traced, copied or
altered without written permission