

DATUM 143.00m

Harper Latter Architects

Hill Place House, 55a High Street, London, SW19 5BA
 t: 020 7183 0590 e: office@harperlatterarchitects.co.uk

General Notes:
 No dimensions to be scaled from this drawing, use figured dimensions only. All dimensions to be checked on site, any discrepancies found between this drawing and other documents should be referred immediately to the consultants.
 © Harper Latter Architects Ltd.

Status

SKETCH PROPOSAL

Rev.	Drawn by	Comments	Date
00	JL	Sketch Proposal	2023.10.11
-	-	-	-
-	-	-	-
-	-	-	-


Project	HIGH BARN FARM, KT24 5PP	Project No	329
---------	--------------------------	------------	-----


Drawing Title	EXISTING ELEVATION REAR/GARDEN	1:50 @ A1	1:100 @ A3
---------------	--------------------------------	-----------	------------

Drawing No.	P_05	Revision	00
-------------	------	----------	----


EXISTING REAR/GARDEN ELEVATION C

1:50 @ A1

 

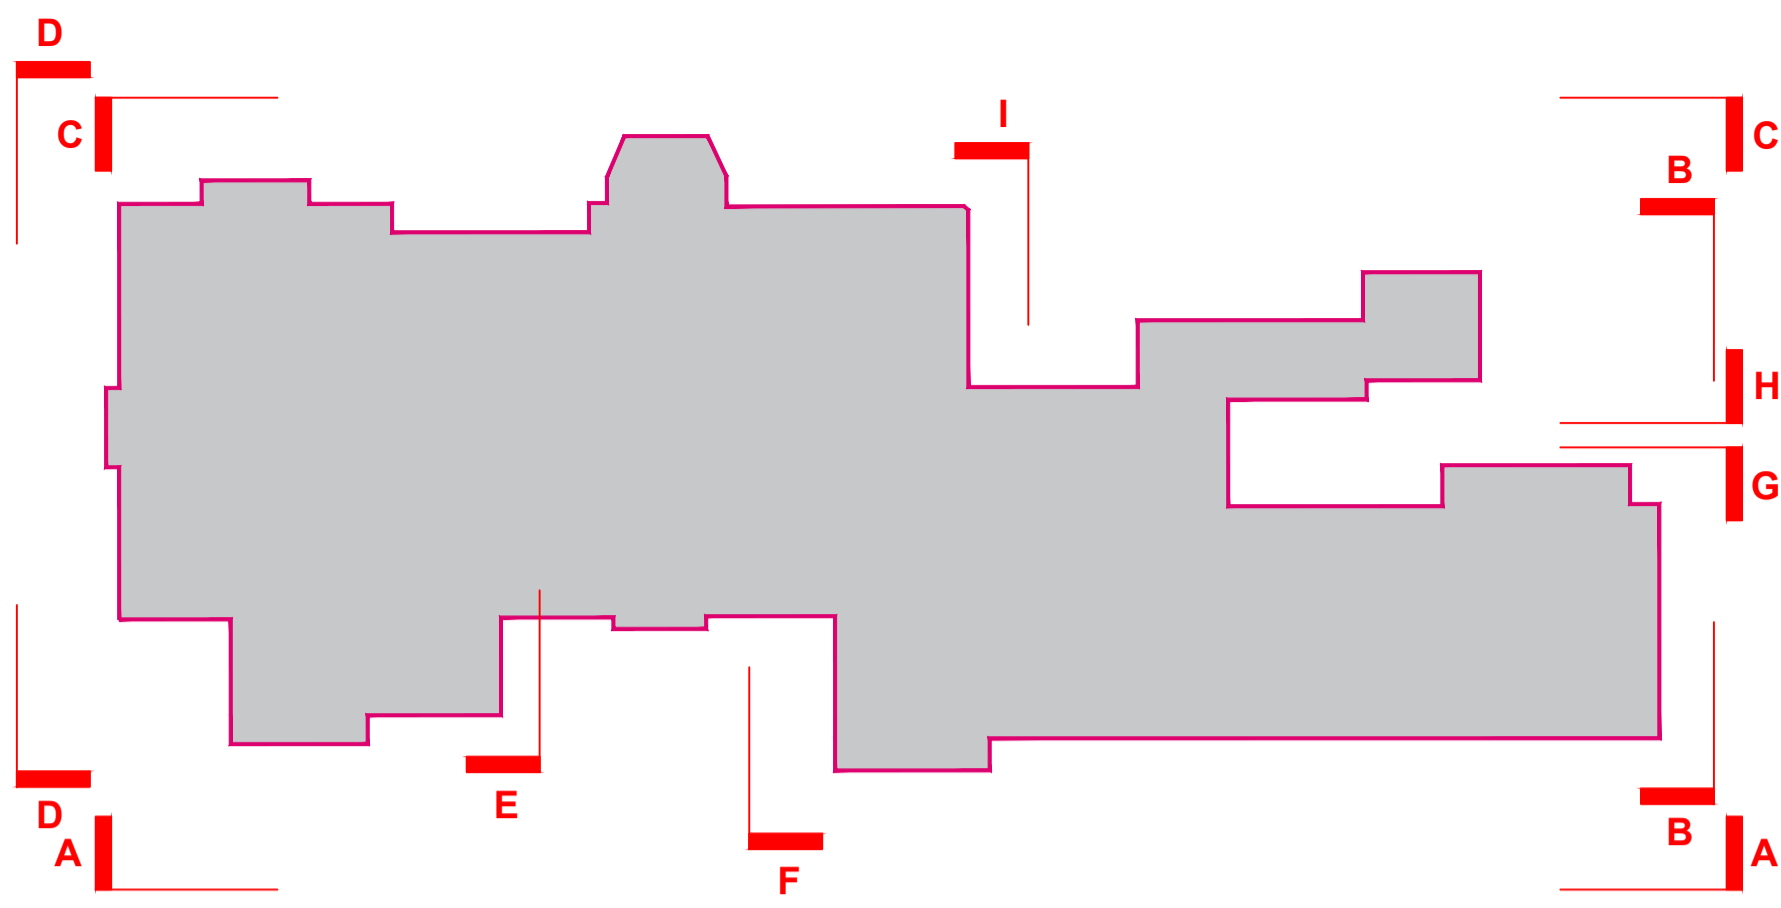

EXISTING EAST SIDE ELEVATION D
1:50 @ A1

 

Harper Latter Architects

Hill Place House, 55a High Street, London, SW19 5BA
 t: 020 7183 0590 e: office@harperlatterarchitects.co.uk

General Notes:
 No dimensions to be scaled from this drawing, use figured dimensions only. All dimensions to be checked on site, any discrepancies found between this drawing and other documents should be referred immediately to the consultants.
 © Harper Latter Architects Ltd.


Status
SKETCH PROPOSAL

Rev.	Drawn by	Comments	Date
00	JL	Sketch Proposal	2023.10.11
-	-	-	-
-	-	-	-
-	-	-	-

Project	Project No
HIGH BARN FARM, KT24 5PP	329

Drawing Title	1:50 @ A1
EXISTING ELEVATION	1:100 @ A3
EAST SIDE	

Drawing No.	Revision
P_06	00

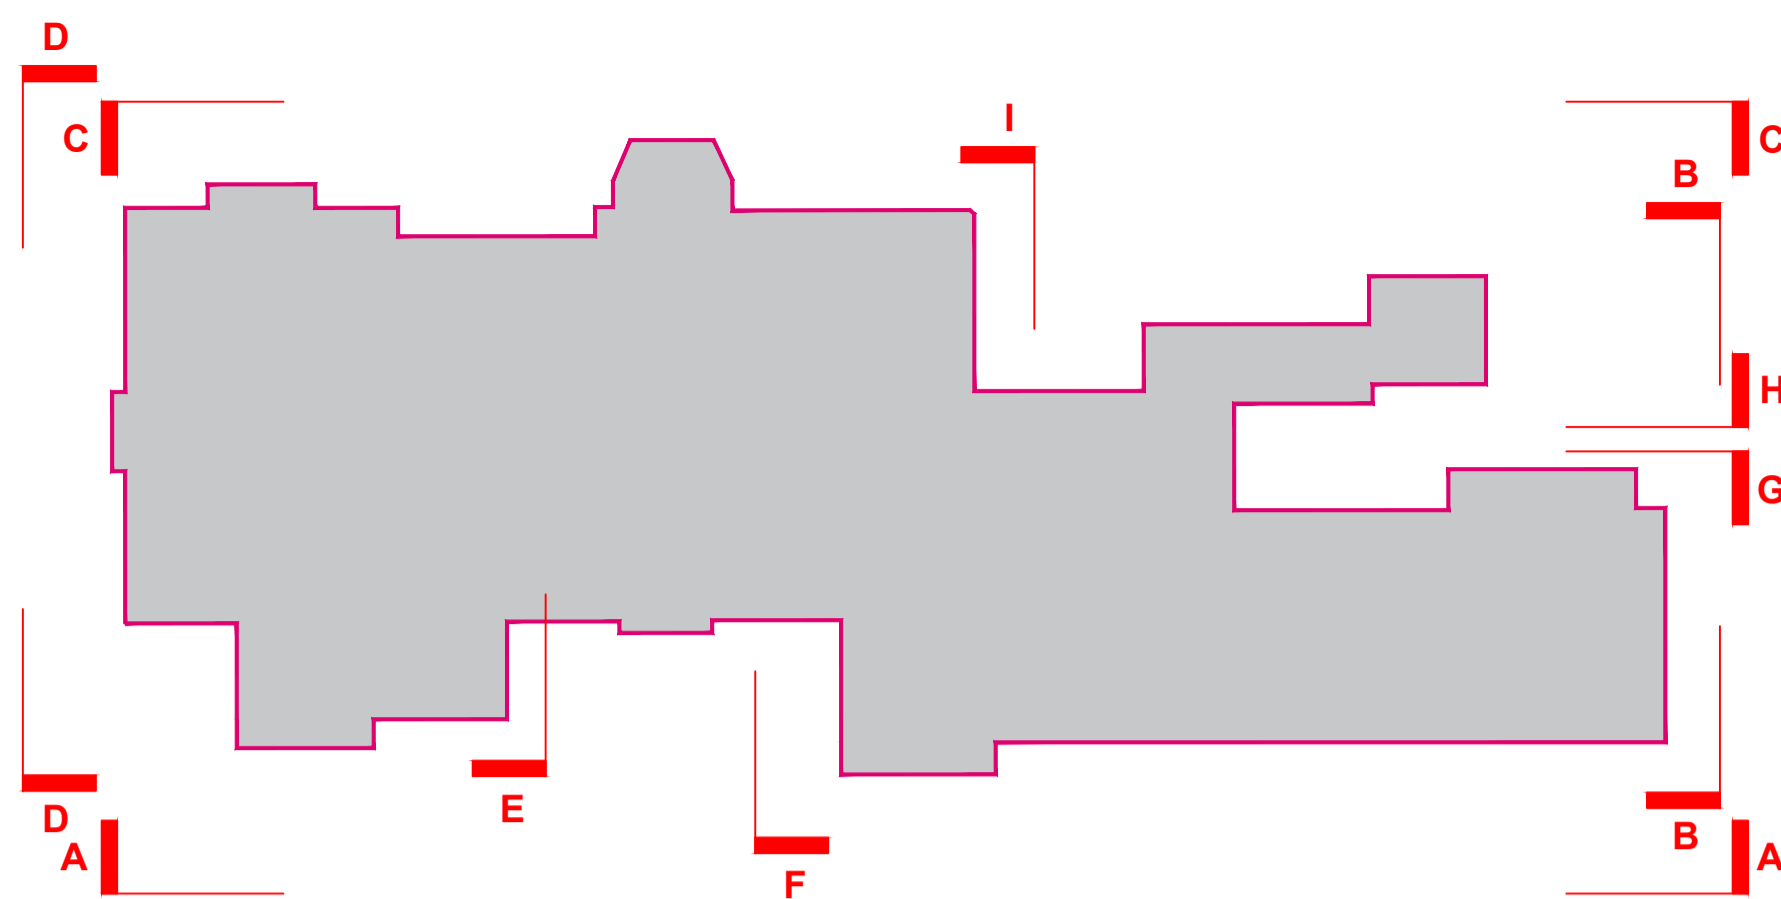

EXISTING FRONT ELEVATION A
1:50 @ A1



Harper Latter Architects

Hill Place House, 55a High Street, London, SW19 5BA
t: 020 7183 0590 e: office@harperlatterarchitects.co.uk

General Notes:
No dimensions to be scaled from this drawing, use figured dimensions only. All dimensions to be checked on site, any discrepancies found between this drawing and other documents should be referred immediately to the consultants.
© Harper Latter Architects Ltd.


Status
SKETCH PROPOSAL

Rev.	Drawn by	Comments	Date
00	JL	Sketch Proposal	2023.10.11
-	-	-	-
-	-	-	-
-	-	-	-


Project	HIGH BARN FARM, KT24 5PP	Project No	329
---------	--------------------------	------------	-----

Drawing Title	EXISTING ELEVATION FRONT	1:50 @ A1	1:100 @ A3
---------------	--------------------------	-----------	------------


Drawing No.	P_07	Revision	00
-------------	------	----------	----

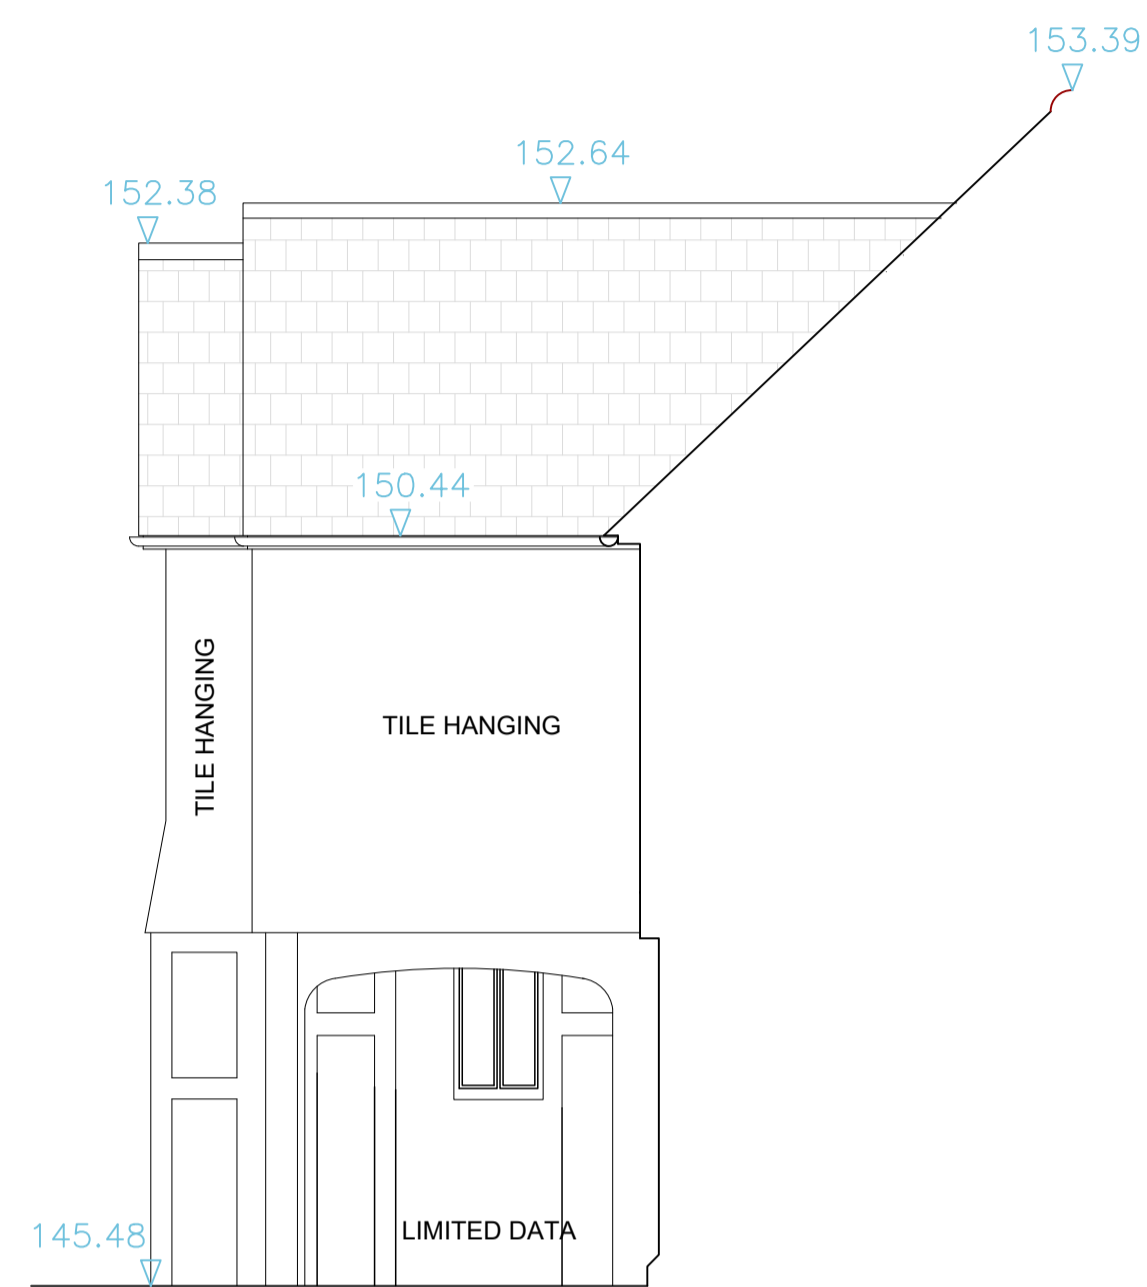


ELEVATION E

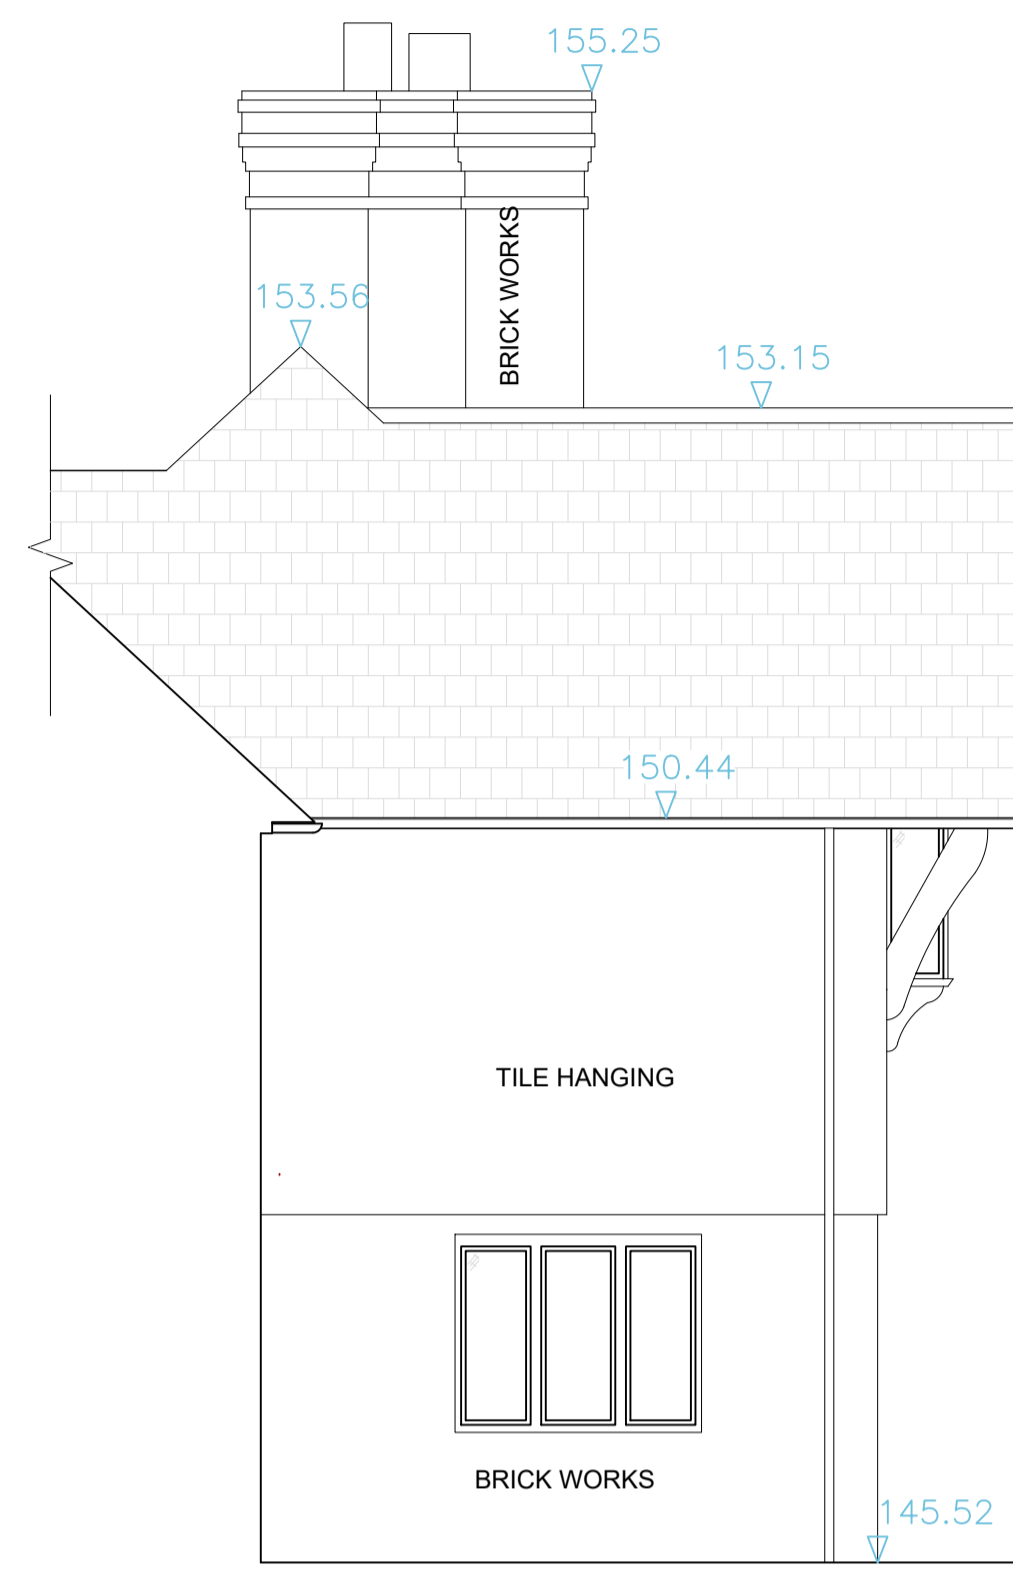


ELEVATION F

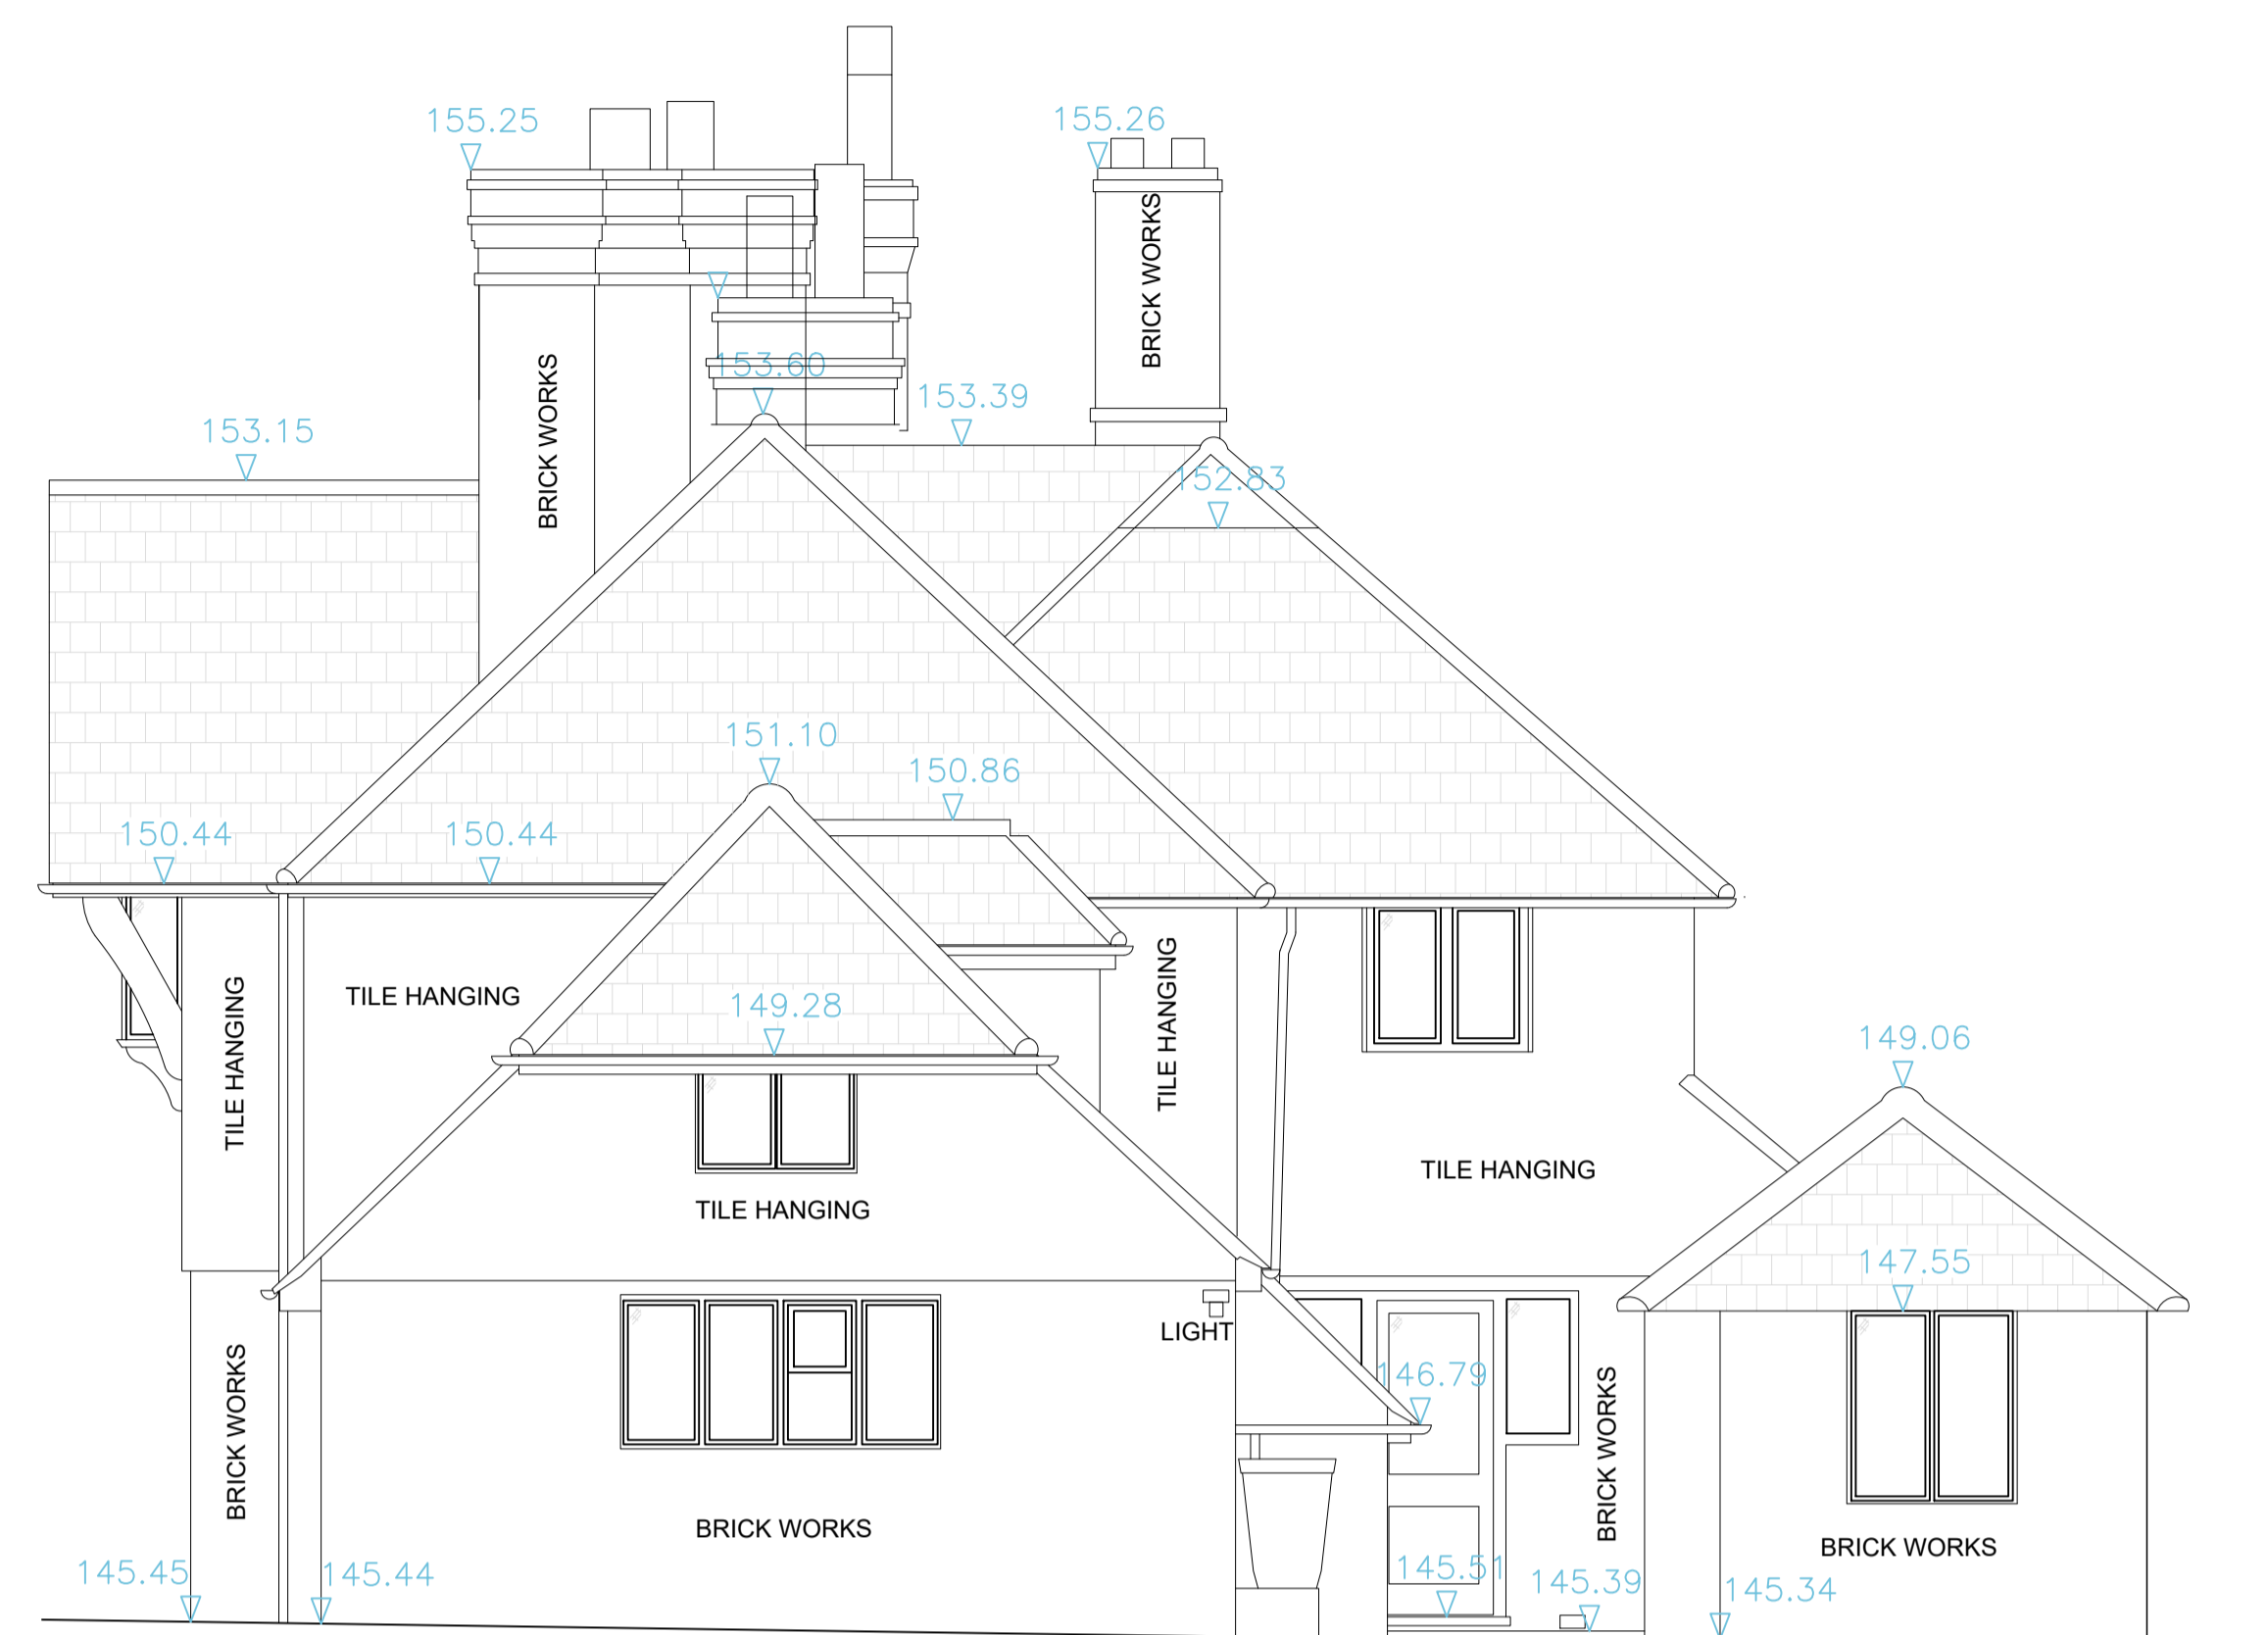

ELEVATION B

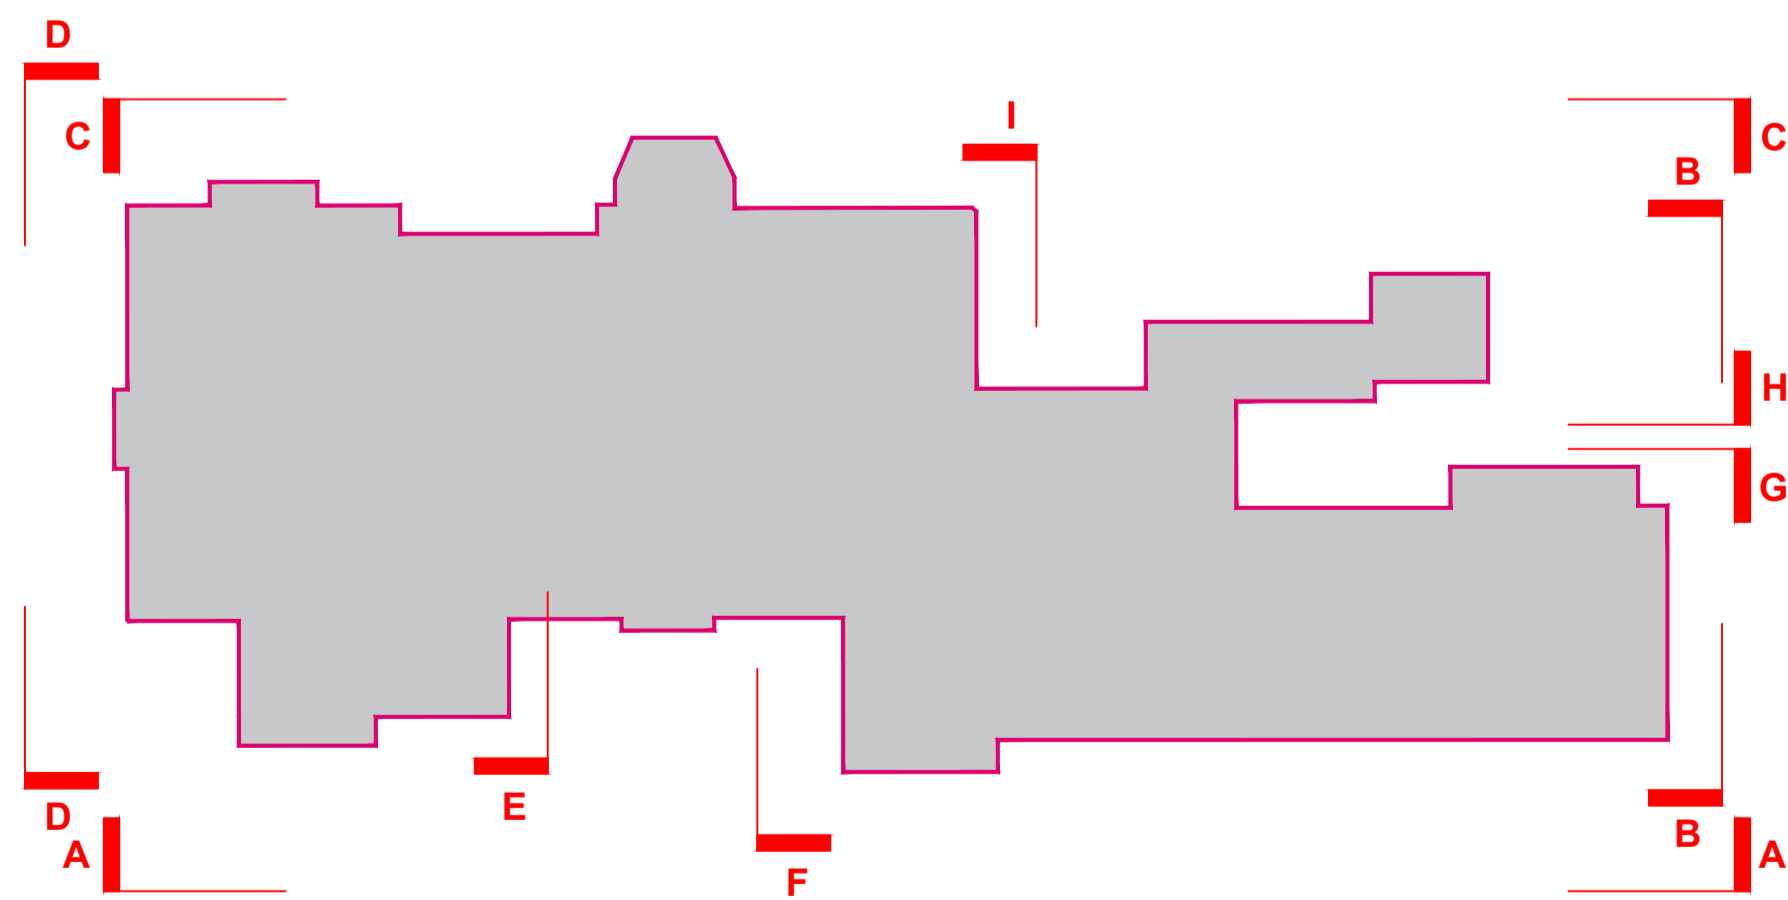

EXISTING SIDE ELEVATION (S)
1:50 @ A1

 

Harper Latter Architects

Hill Place House, 55a High Street, London, SW19 5BA
t: 020 7183 0590 e: office@harperlatterarchitects.co.uk

General Notes:
No dimensions to be scaled from this drawing, use figured dimensions only. All dimensions to be checked on site, any discrepancies found between this drawing and other documents should be referred immediately to the consultants.
© Harper Latter Architects Ltd.

Status
SKETCH PROPOSAL

Rev.	Drawn by	Comments	Date
00	JL	Sketch Proposal	2023.10.11
-	-	-	-
-	-	-	-
-	-	-	-

Project
HIGH BARN FARM, KT24 5PP





Project No
329

Drawing Title
EXISTING ELEVATIONS
SIDE

1:50 @ A1
1:100 @ A3

Drawing No.
P_08



Revision
00

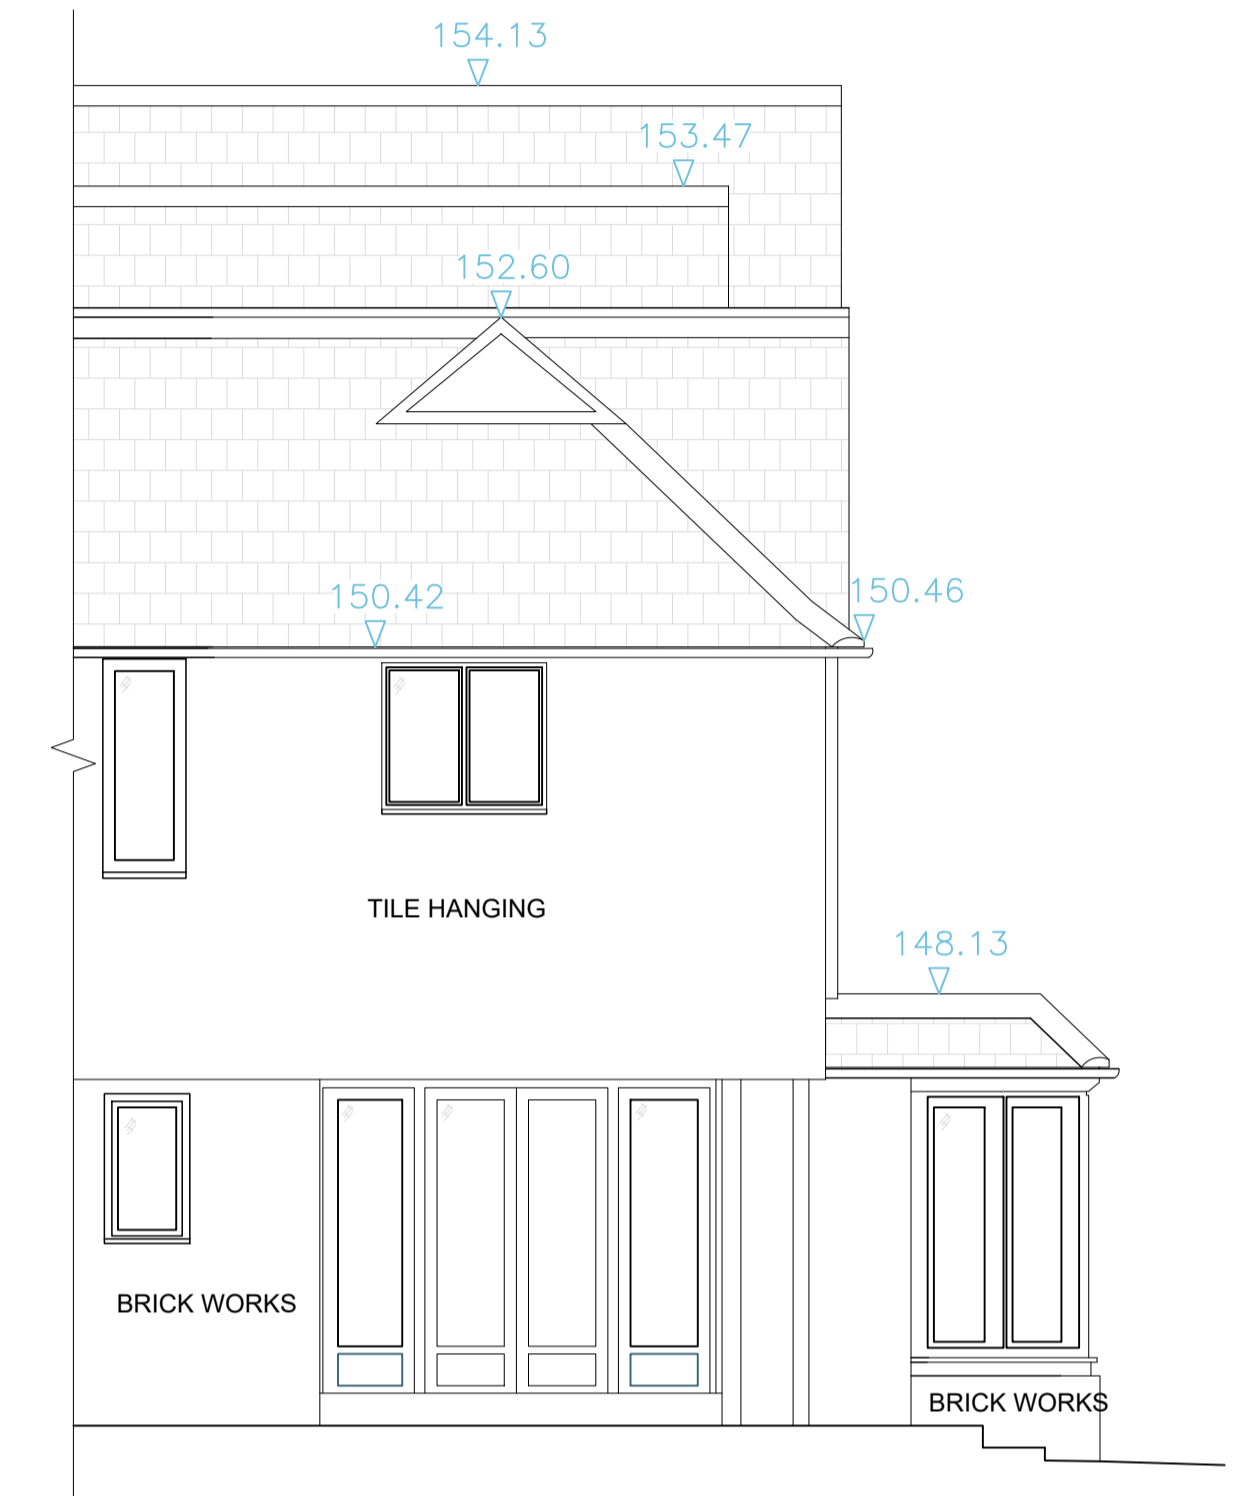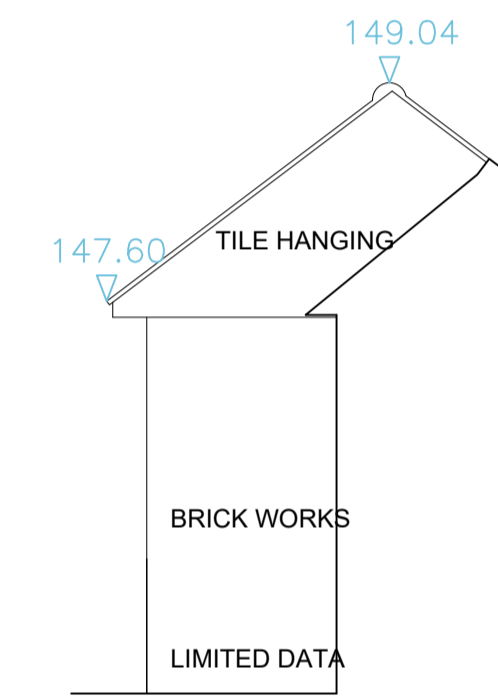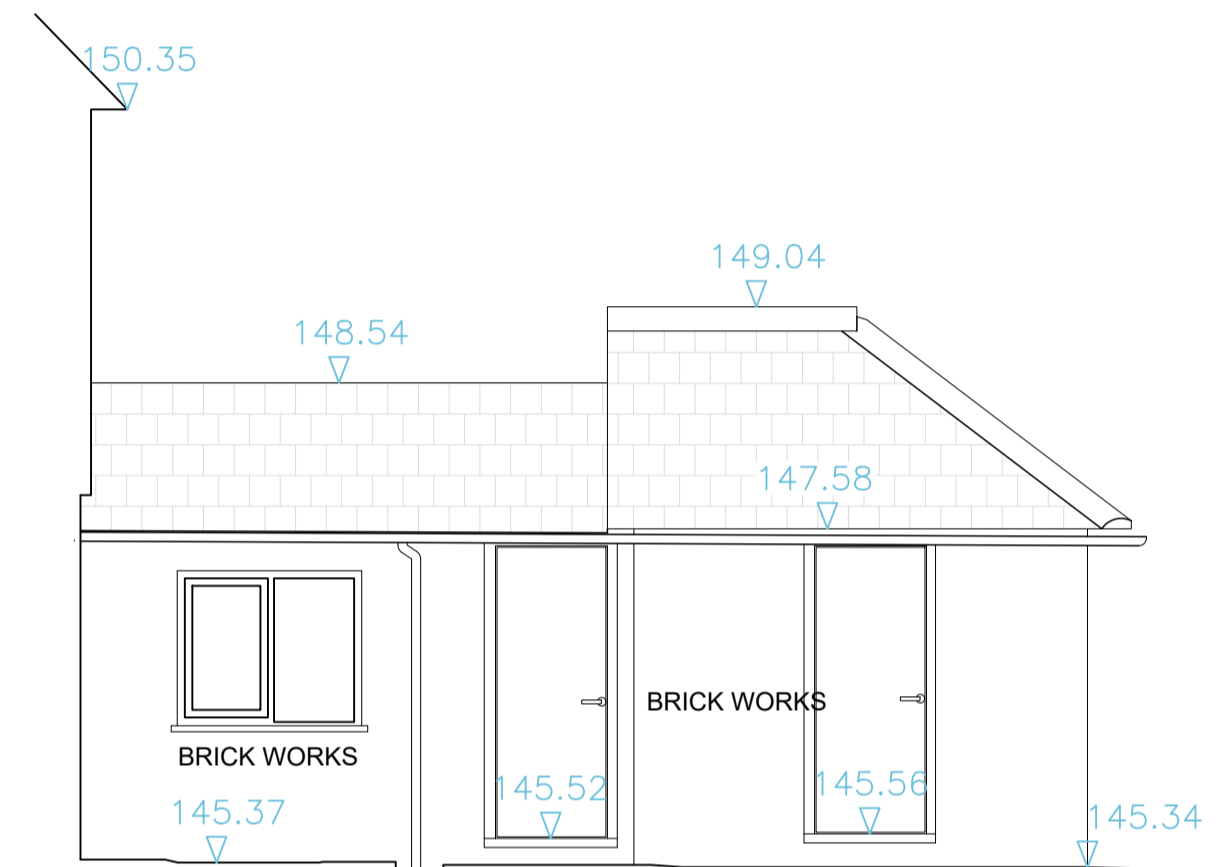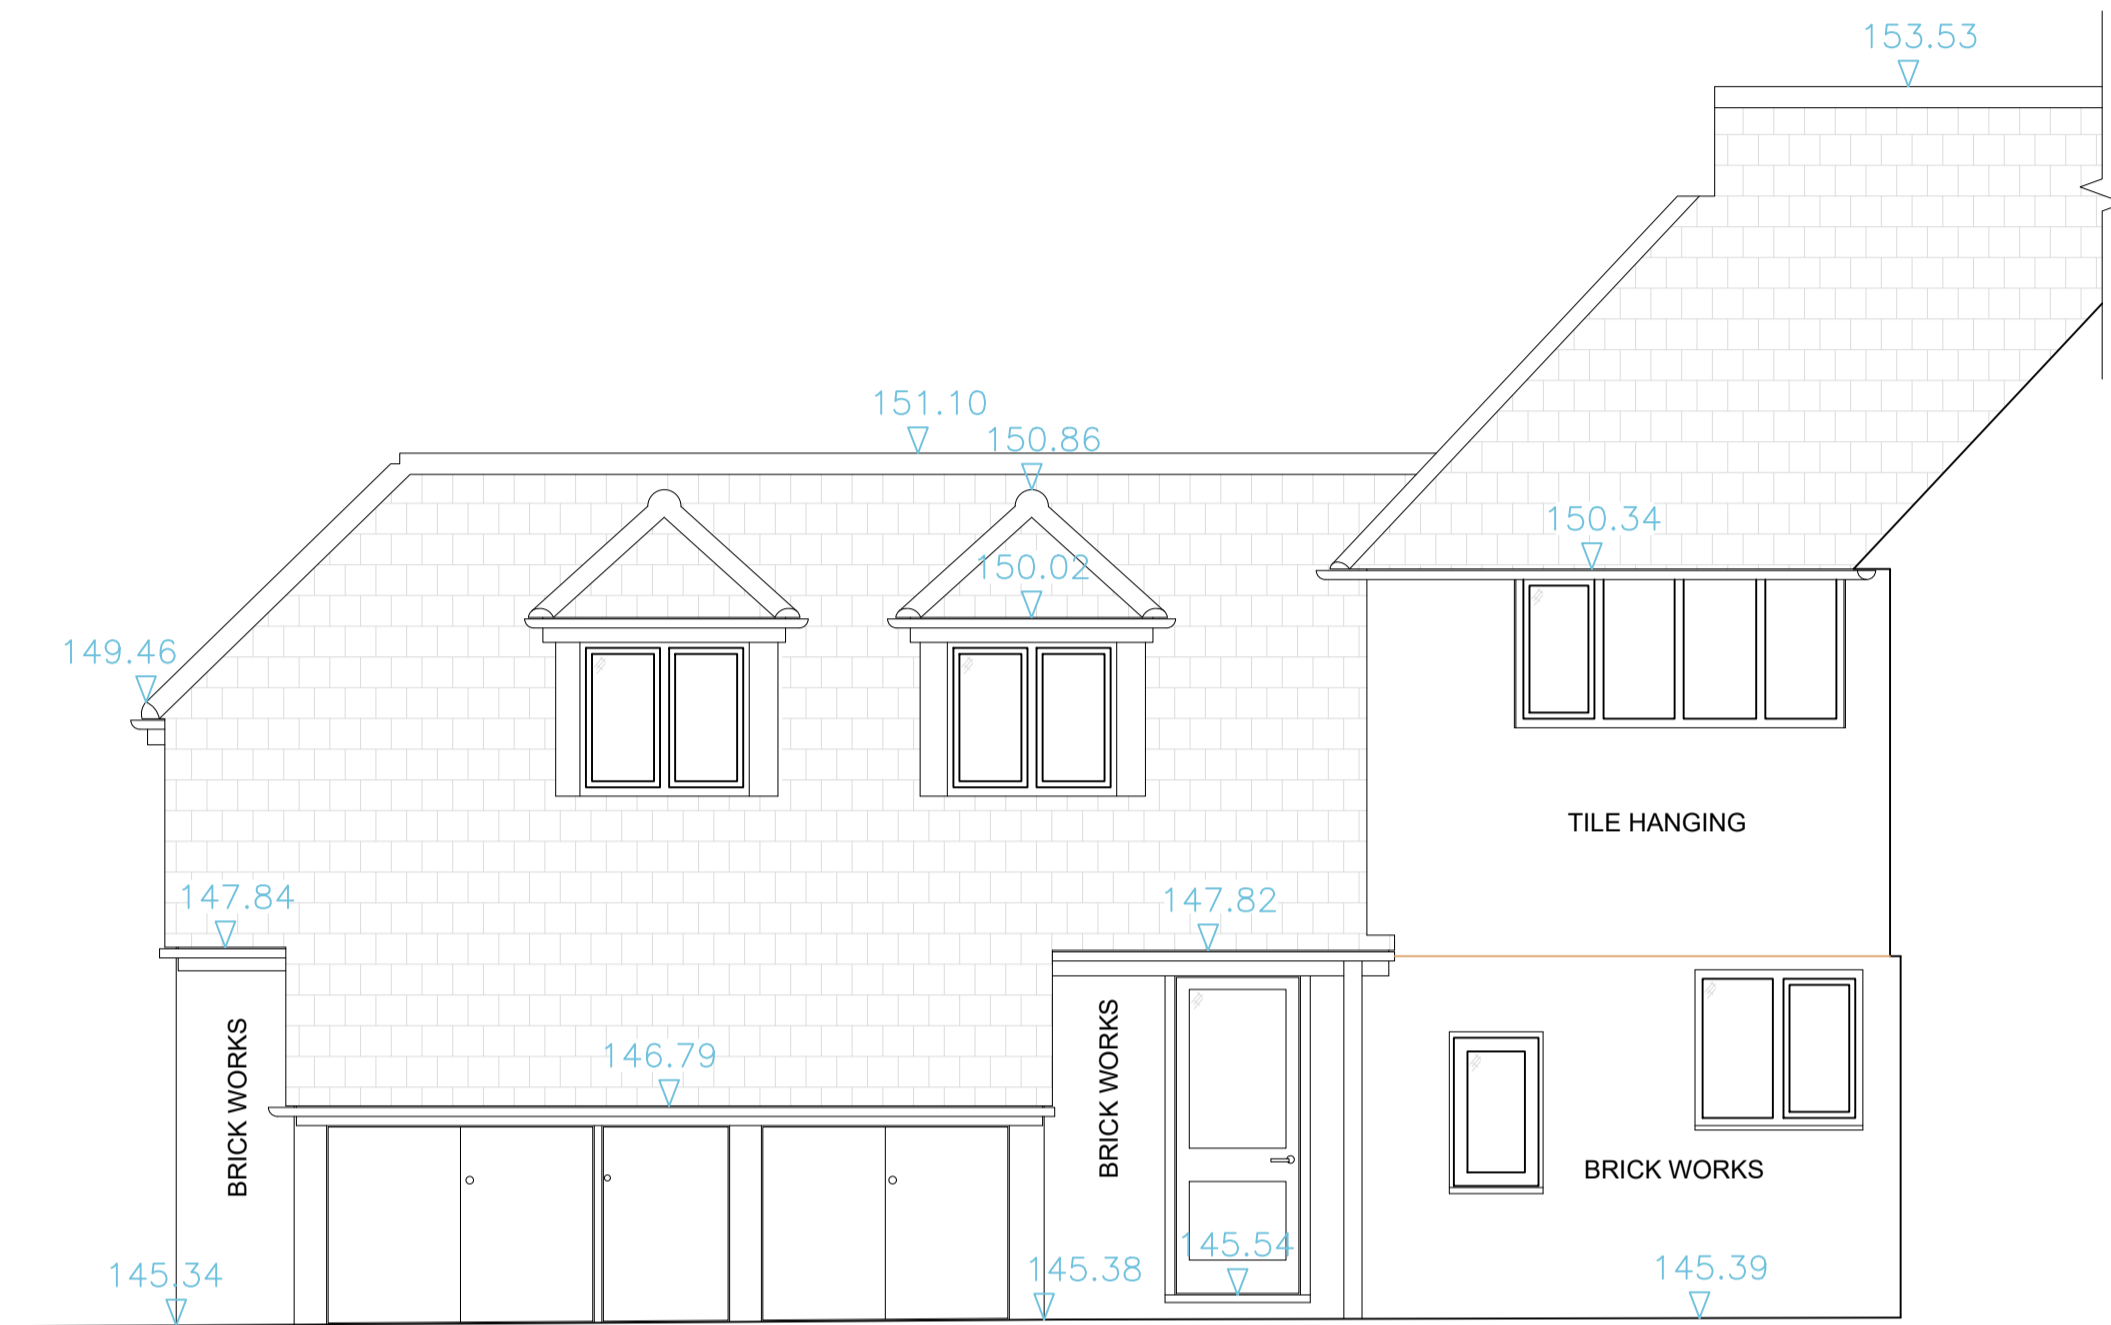

ELEVATION G

ELEVATION H

ELEVATION I

 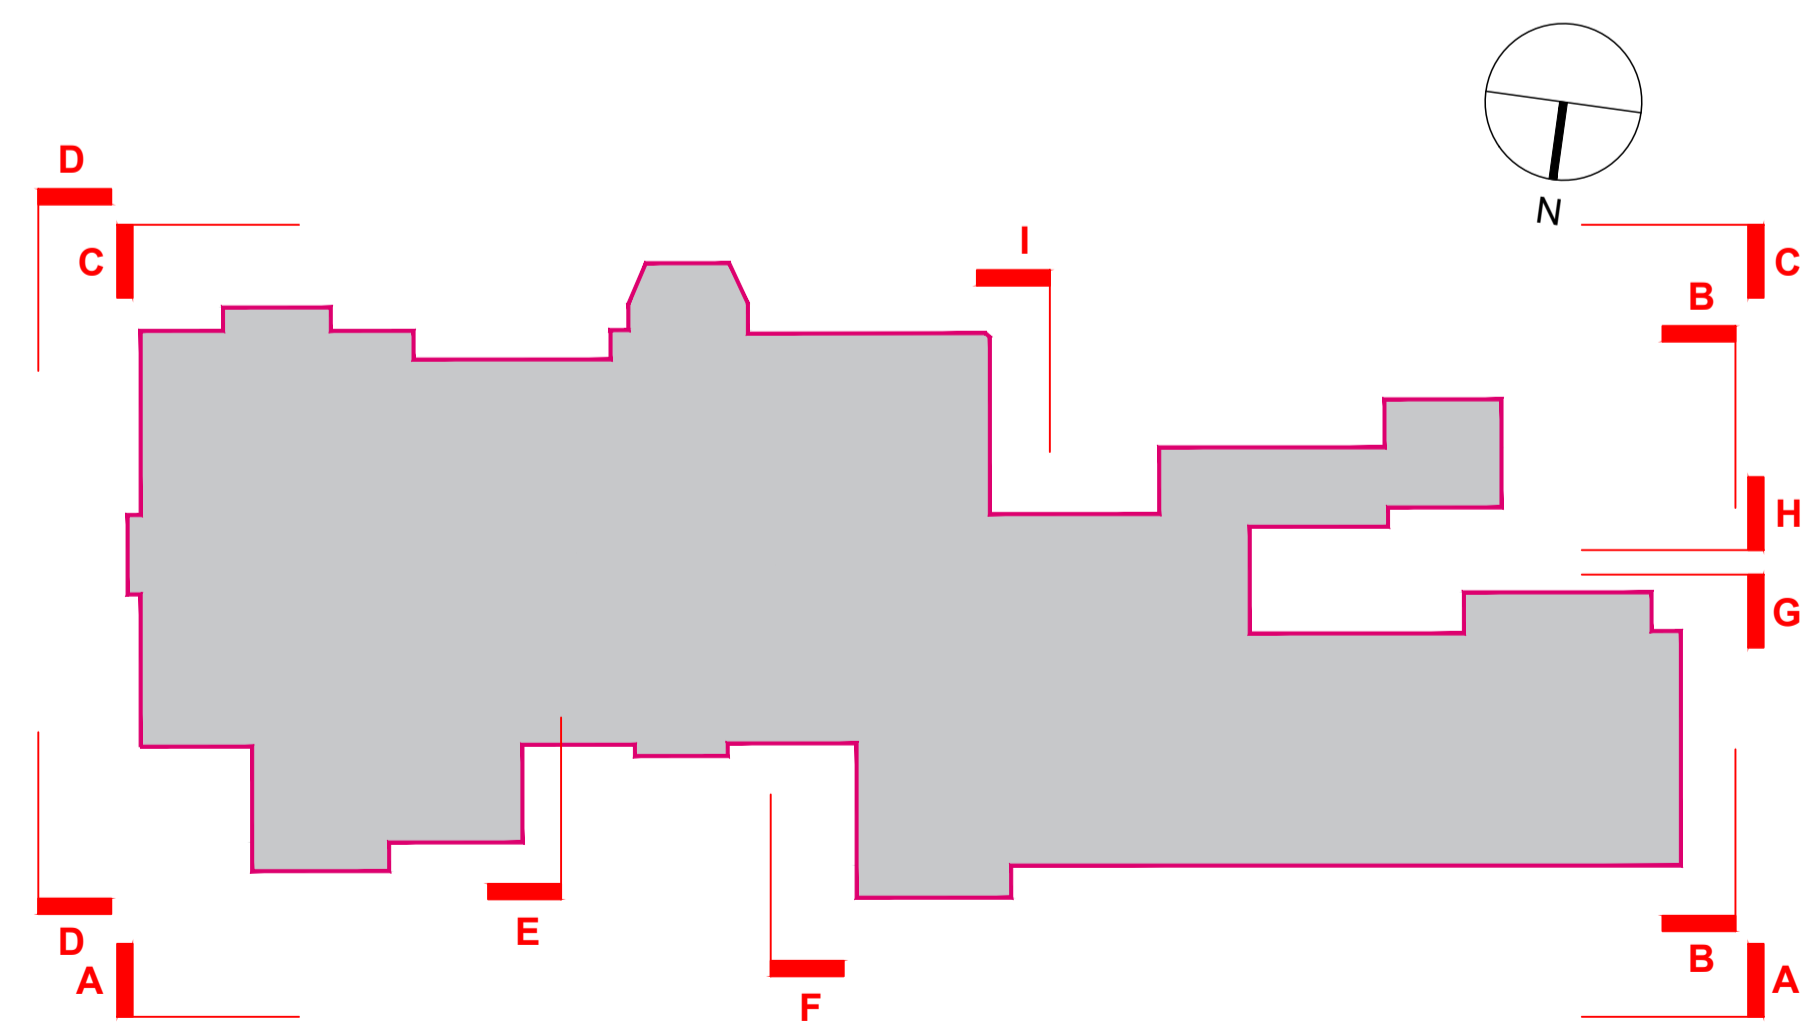

Harper Latter Architects

Hill Place House, 55a High Street, London, SW19 5BA
 t: 020 7183 0590 e: office@harperlatterarchitects.co.uk

General Notes:
 No dimensions to be scaled from this drawing, use figured dimensions only. All dimensions to be checked on site, any discrepancies found between this drawing and other documents should be referred immediately to the consultants.
 © Harper Latter Architects Ltd.

Status SKETCH PROPOSAL

Rev.	Drawn by	Comments	Date
00	JL	Sketch Proposal	2023.10.11
-	-	-	-
-	-	-	-

Project	Project No
HIGH BARN FARM, KT24 5PP	329

Drawing Title	1:50 @ A1
EXISTING ELEVATIONS	1:100 @ A3
SIDE	

Drawing No.	Revision
P_09	00