




**1** POOL HOUSE: GARDEN VIEW, ELEVATION F-F  
 P17 SCALE 1:150 @ A3

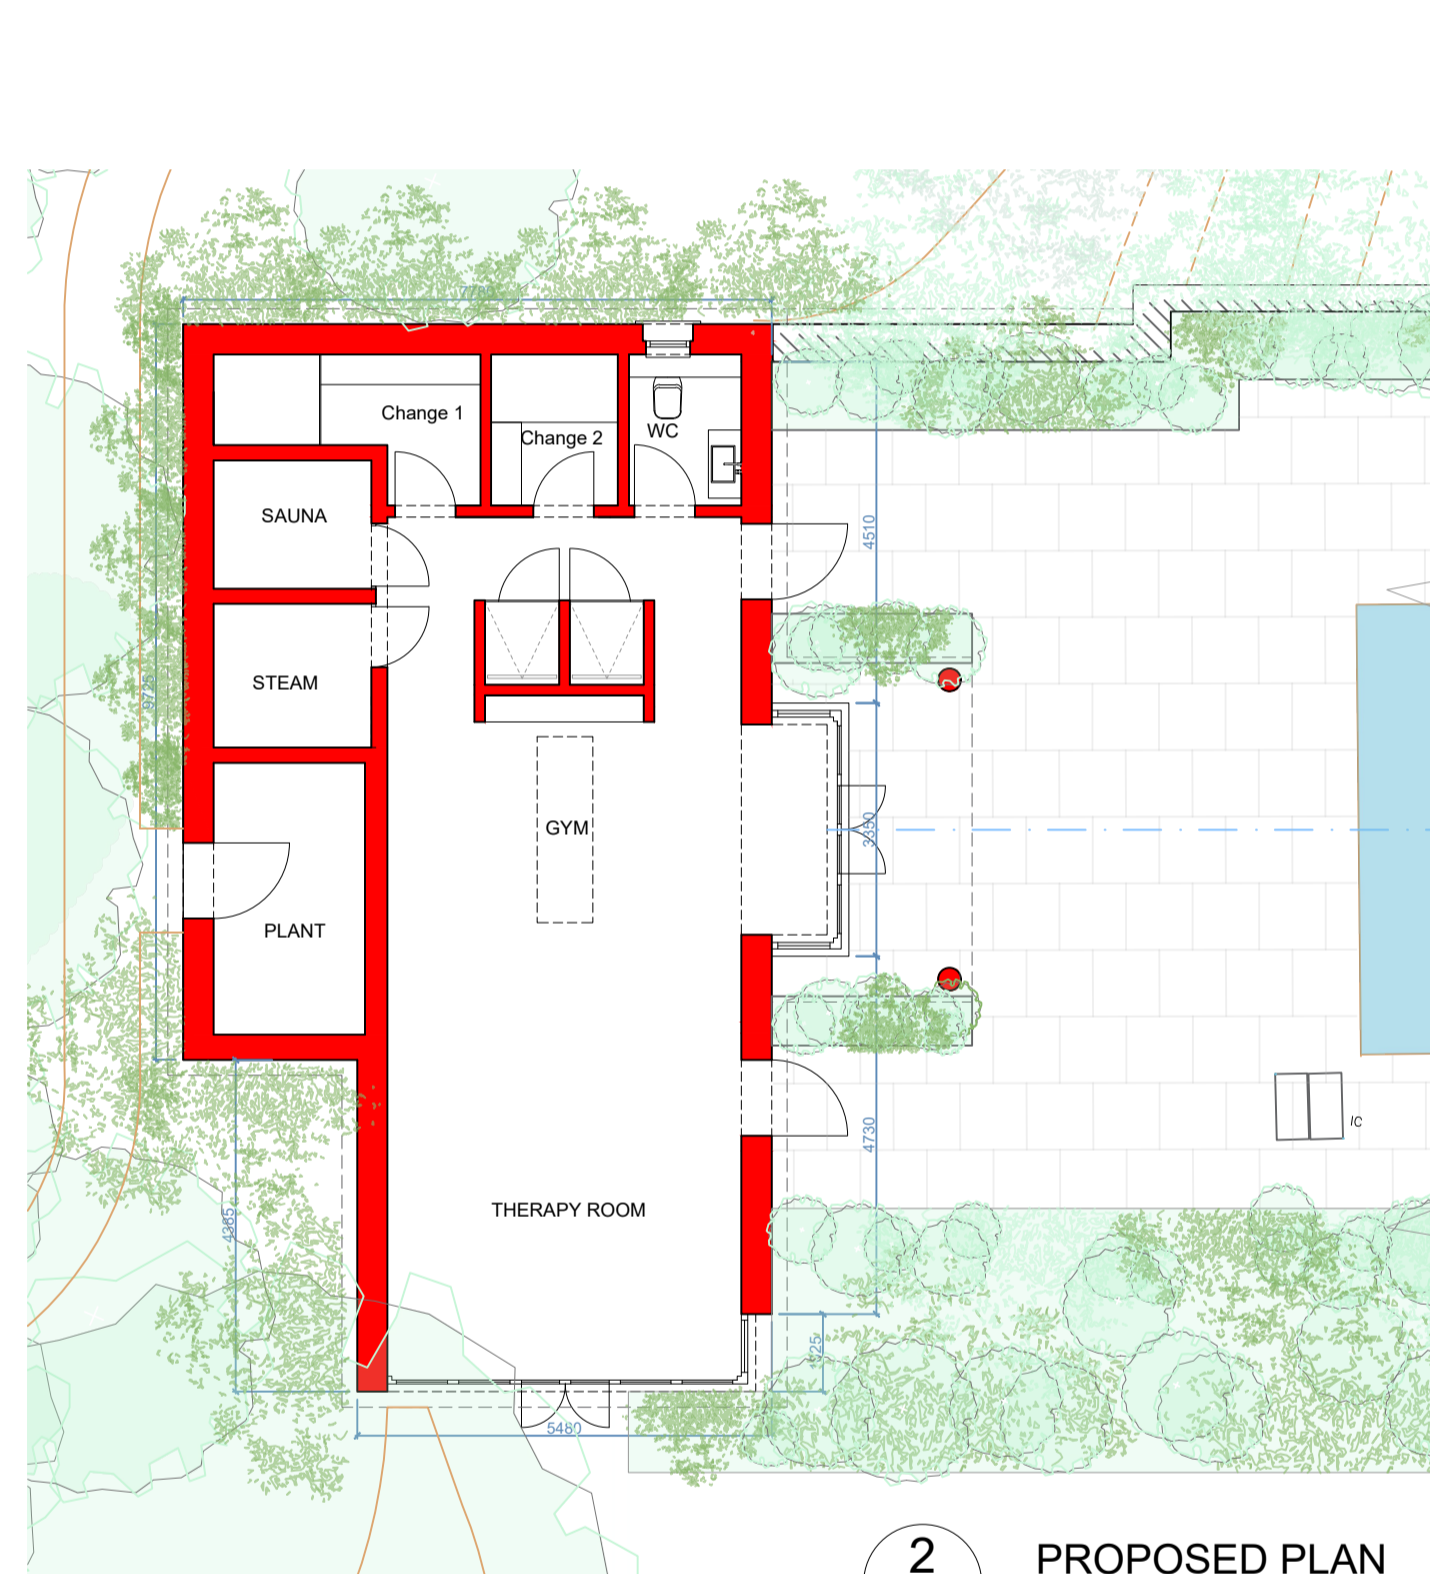


**2** PROPOSED PLAN  
 P17 SCALE 1:150 @ A3

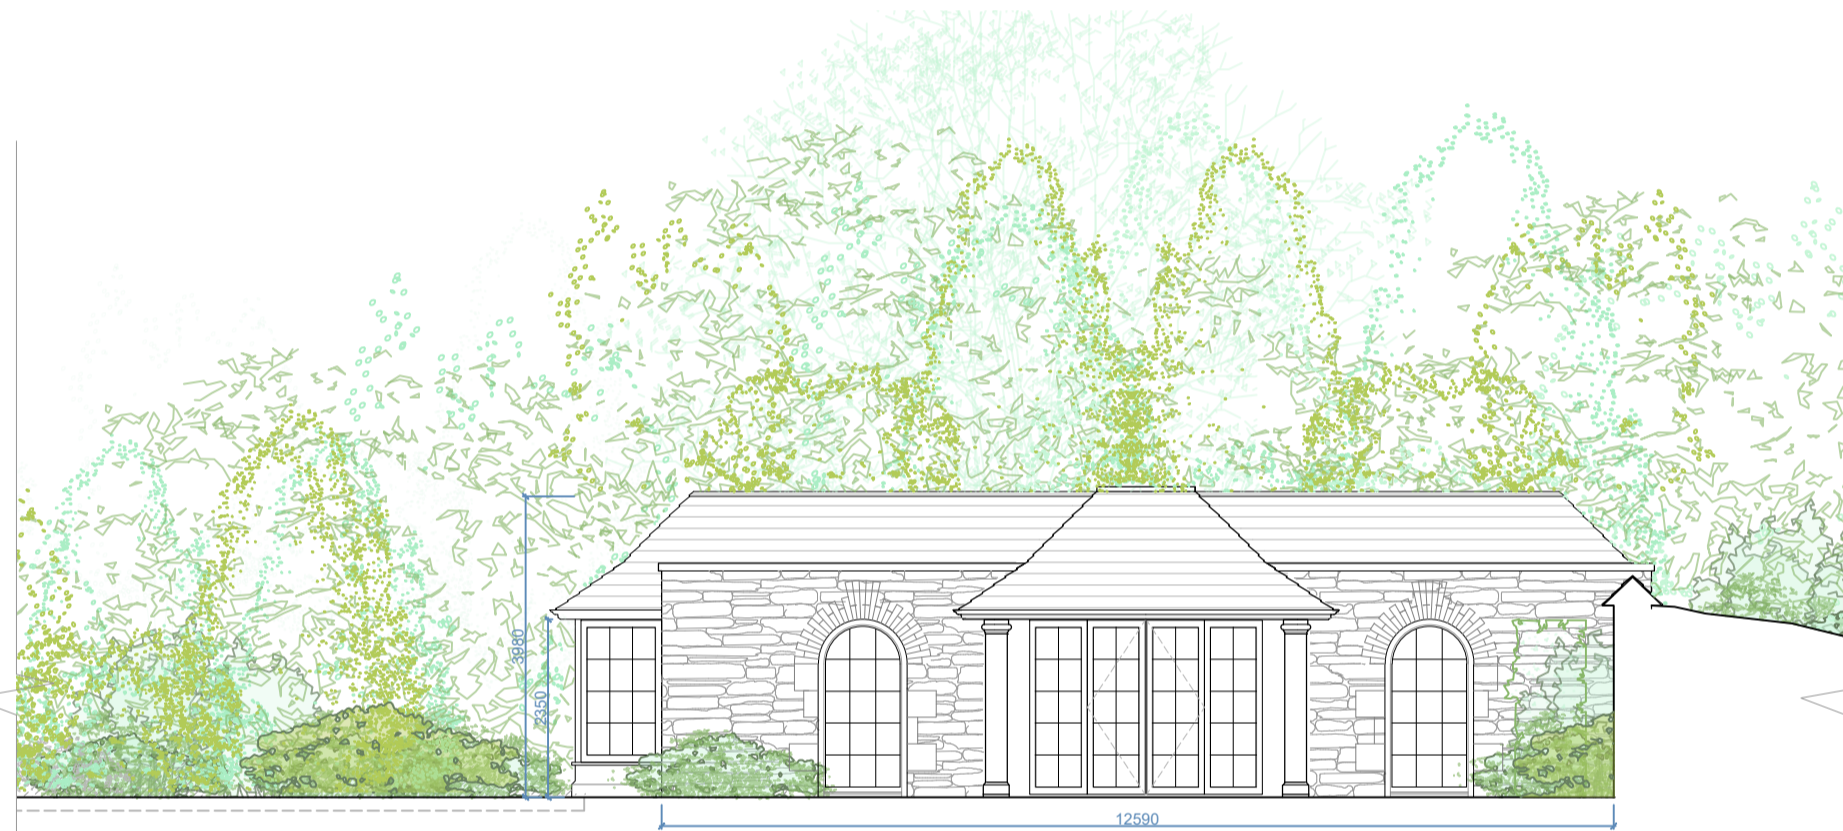


**4** POOL HOUSE: POOL ELEVATION E-E  
 P17 SCALE 1:150 @ A3

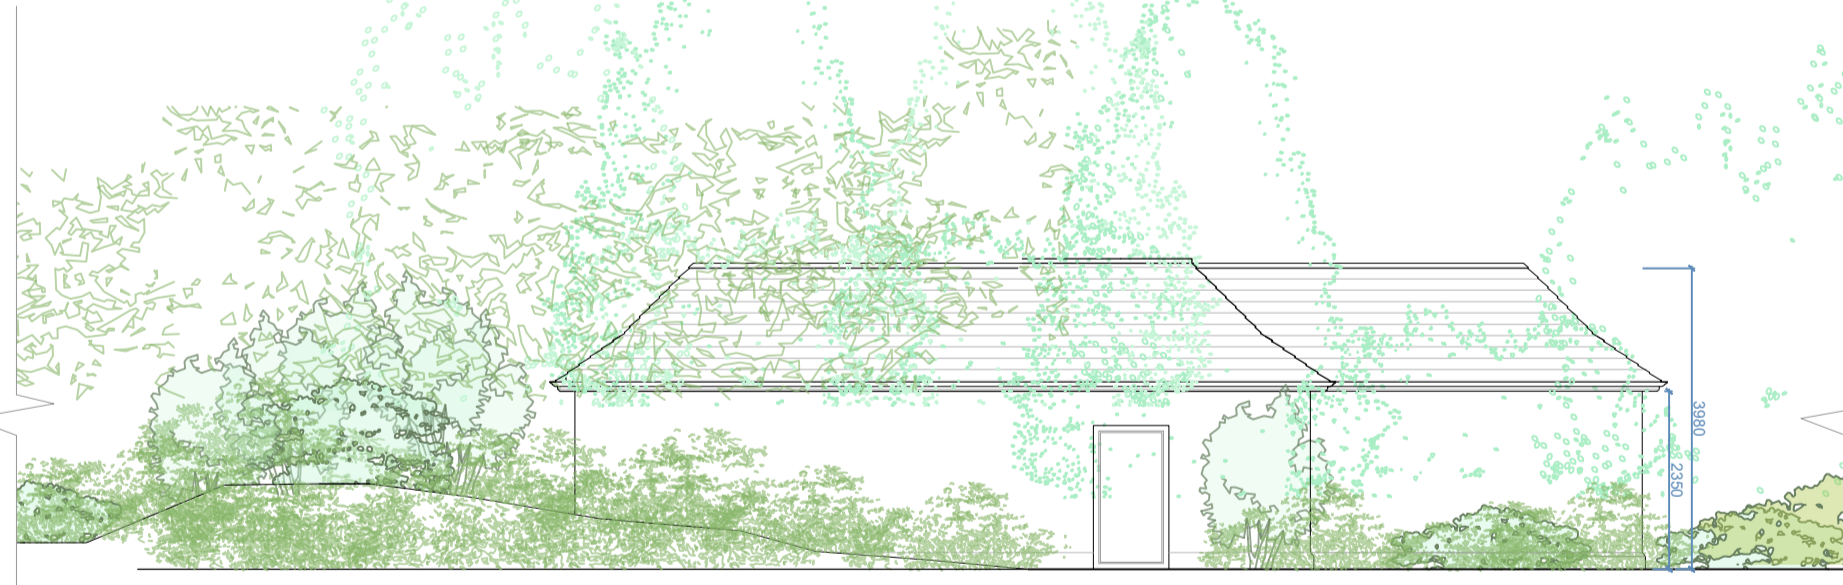


**5** POOL HOUSE: ELEVATION G-G  
 P17 SCALE 1:150 @ A3

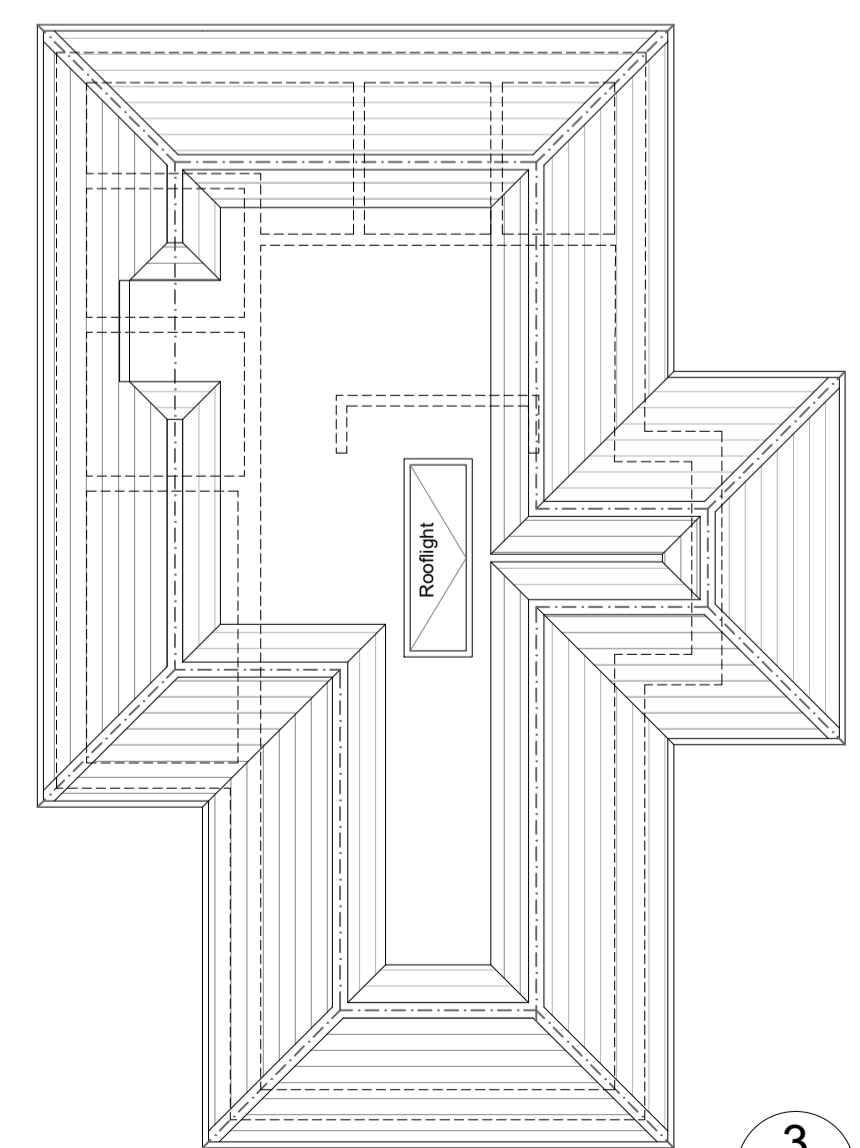

**3** PROPOSED ROOF PLAN  
 P17 SCALE 1:150 @ A3

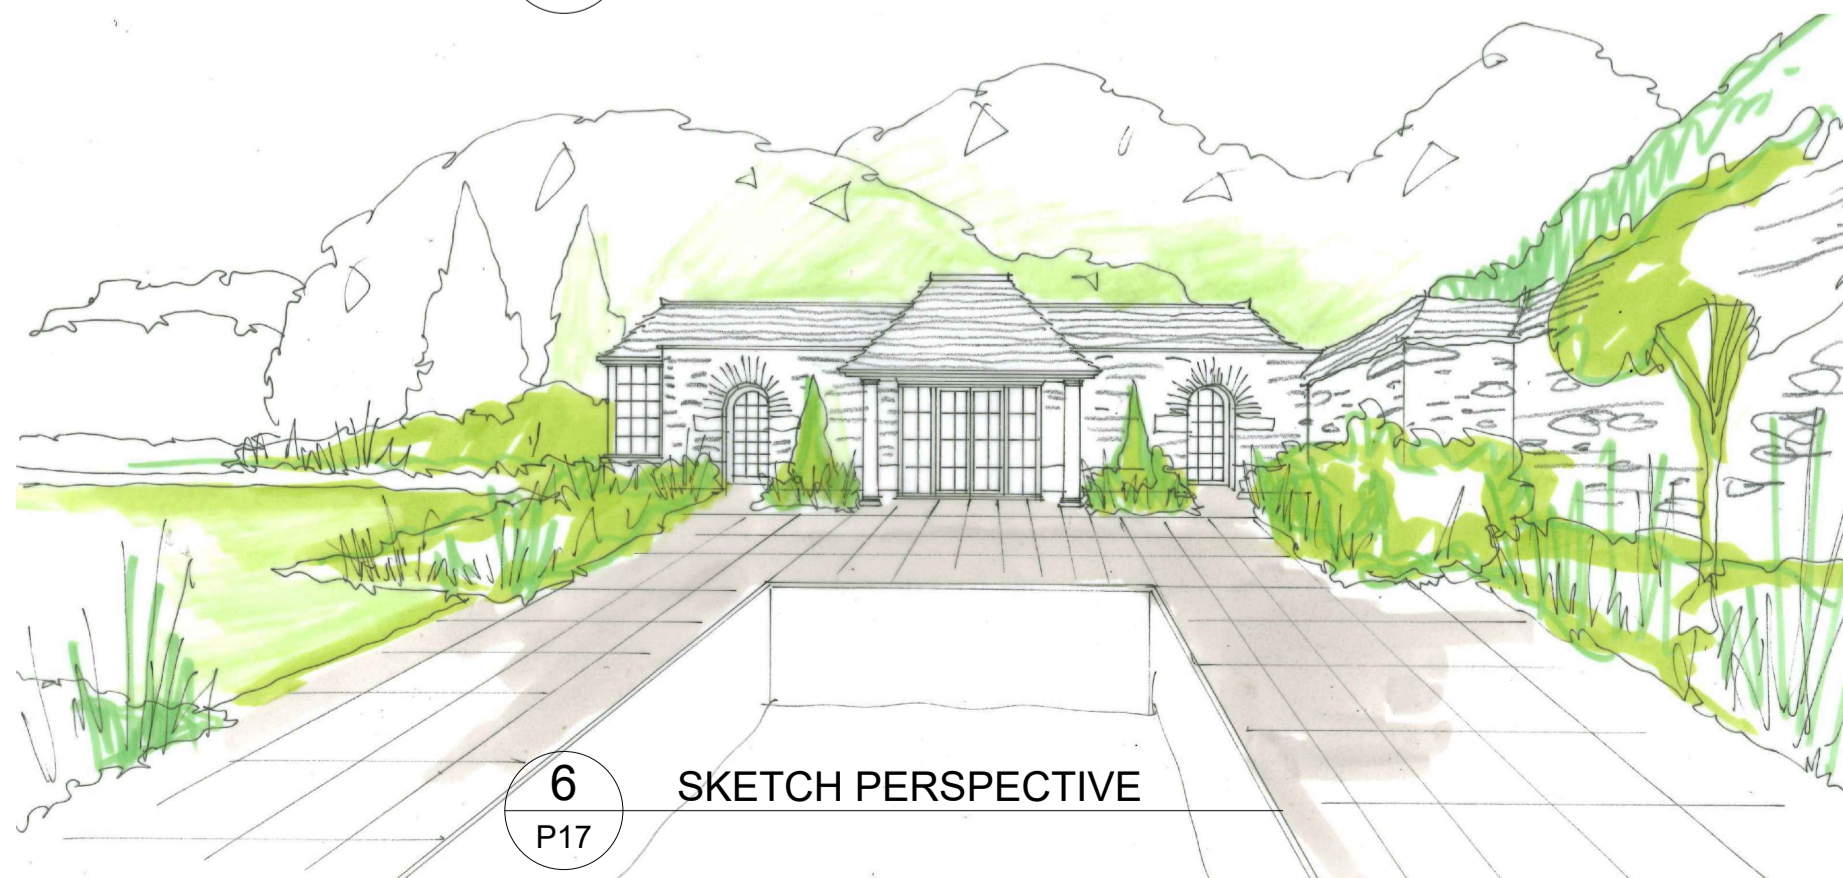

**6** SKETCH PERSPECTIVE  
 P17

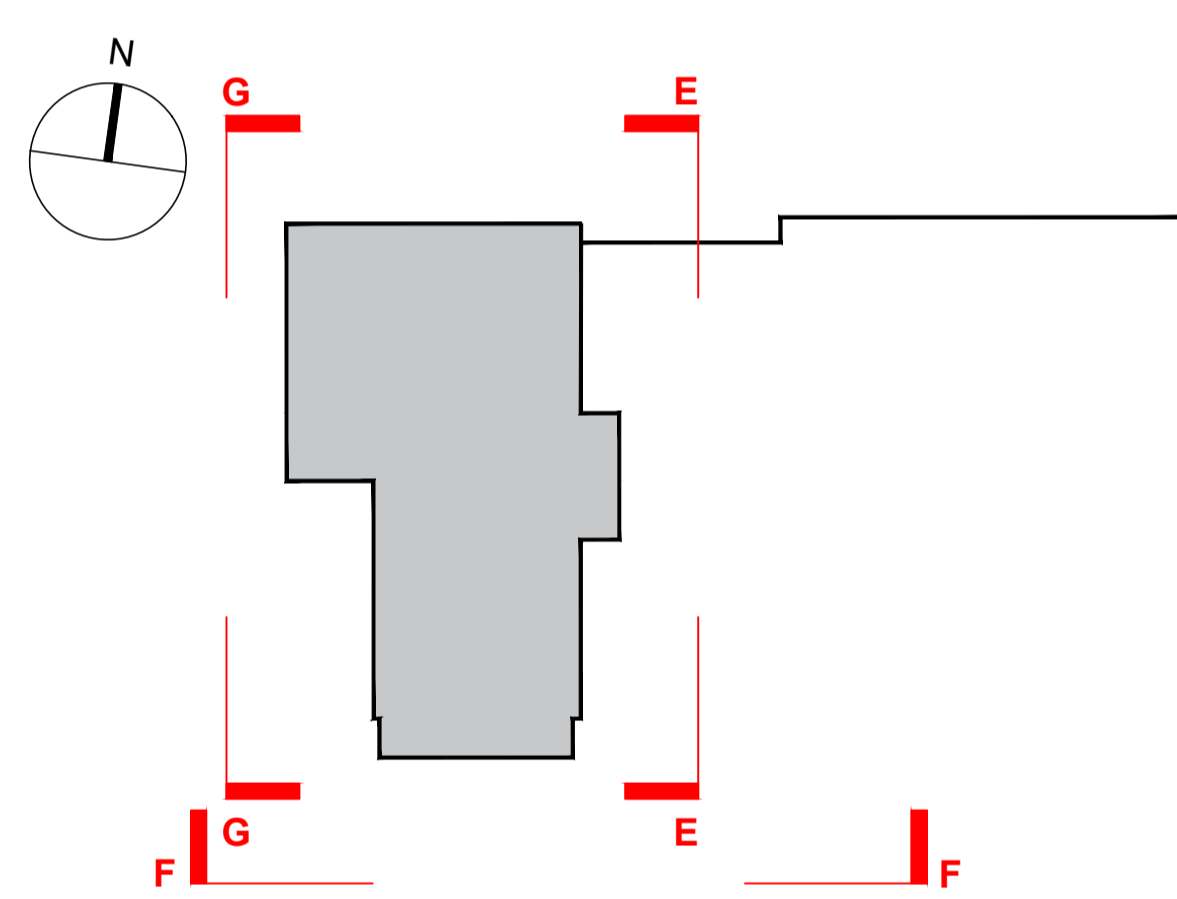

**7** REFERENCE PLAN  
 P17

## Harper Latter Architects

Hill Place House, 55a High Street, London, SW19 5BA  
 t: 020 7183 0590 e: office@harperlatterarchitects.co.uk

General Notes:  
 No dimensions to be scaled from this drawing, use figured dimensions only. All dimensions to be checked on site, any discrepancies found between this drawing and other documents should be referred immediately to the consultants.  
 © Harper Latter Architects Ltd.

### Status

SKETCH PROPOSAL

Rev.	Drawn by	Comments	Date
00	EK	Sketch Proposal	2023.12.05
01	EK	Dimensions added	2024.02.01
-	-	-	-
-	-	-	-

Project	HIGH BARN FARM, KT24 5PP	Project No	329
Drawing Title	PROPOSED PLAN & ELEVATIONS POOL HOUSE	1:75 @ A1	
Drawing No.	P_18	Revision	01

