




Existing Front Elevation



Existing North Elevation




Existing Rear Elevation

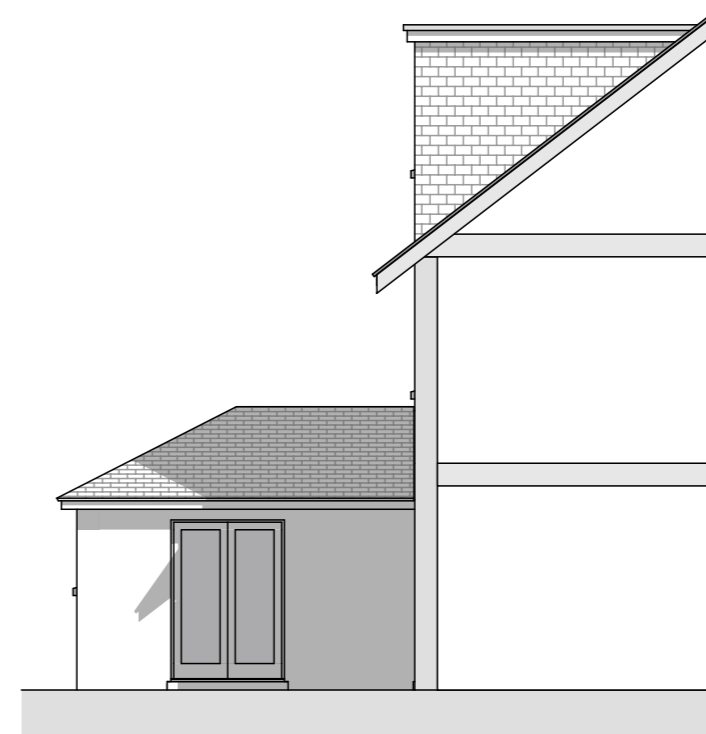


Existing South Elevation




elliottarchitecture e: toby@tobiaselliott.com m: 07712 191605 RIBA	Drawing Name	Drawing Scale
	Existing Elevations	1:100 @A3
	Project Title	Drawing Number Status Revision
	69 Tatnam Road Poole, Dorset	1146-E-101

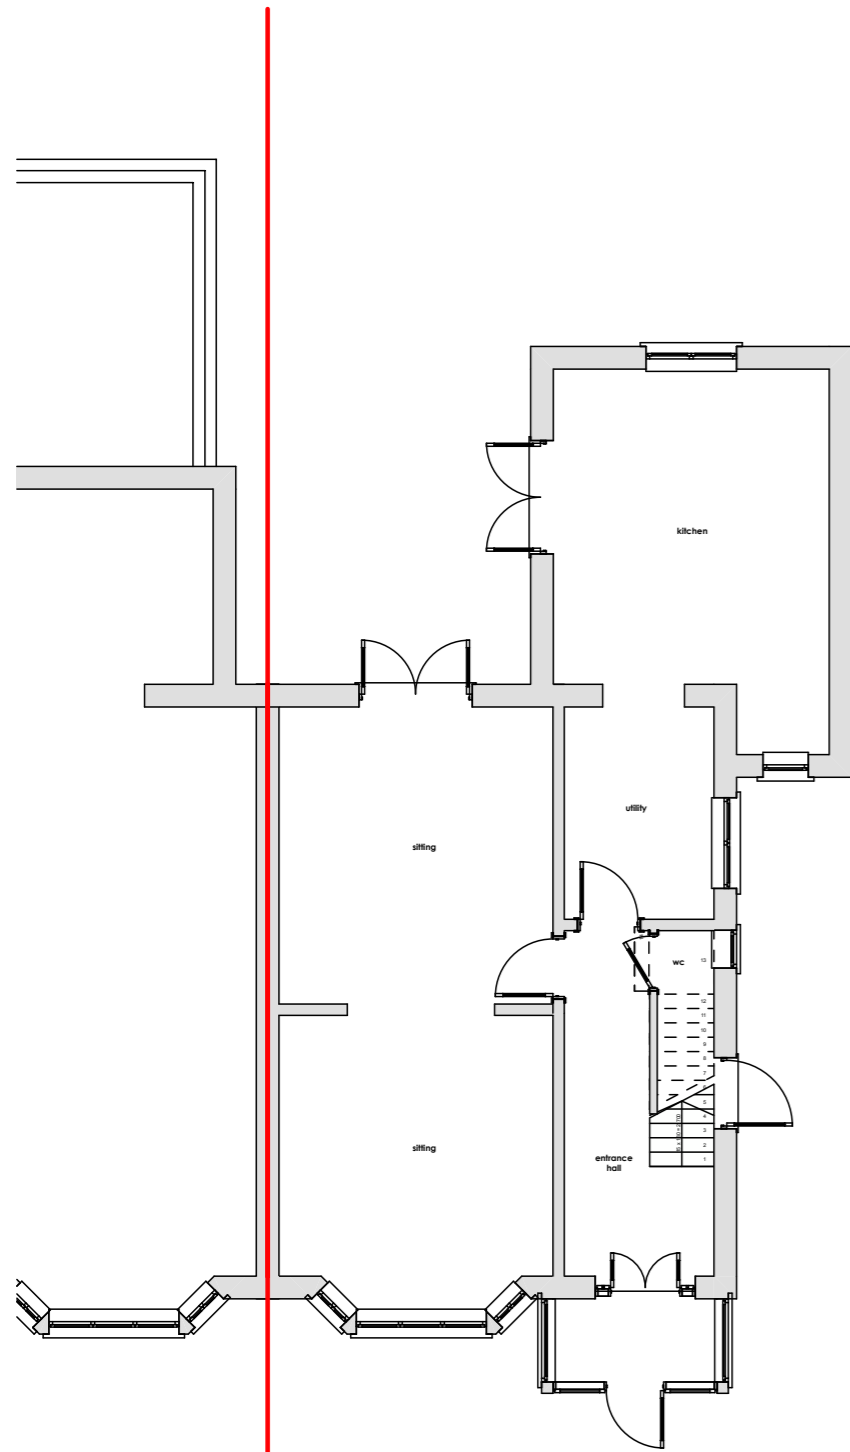

Existing Ground Floor Plan

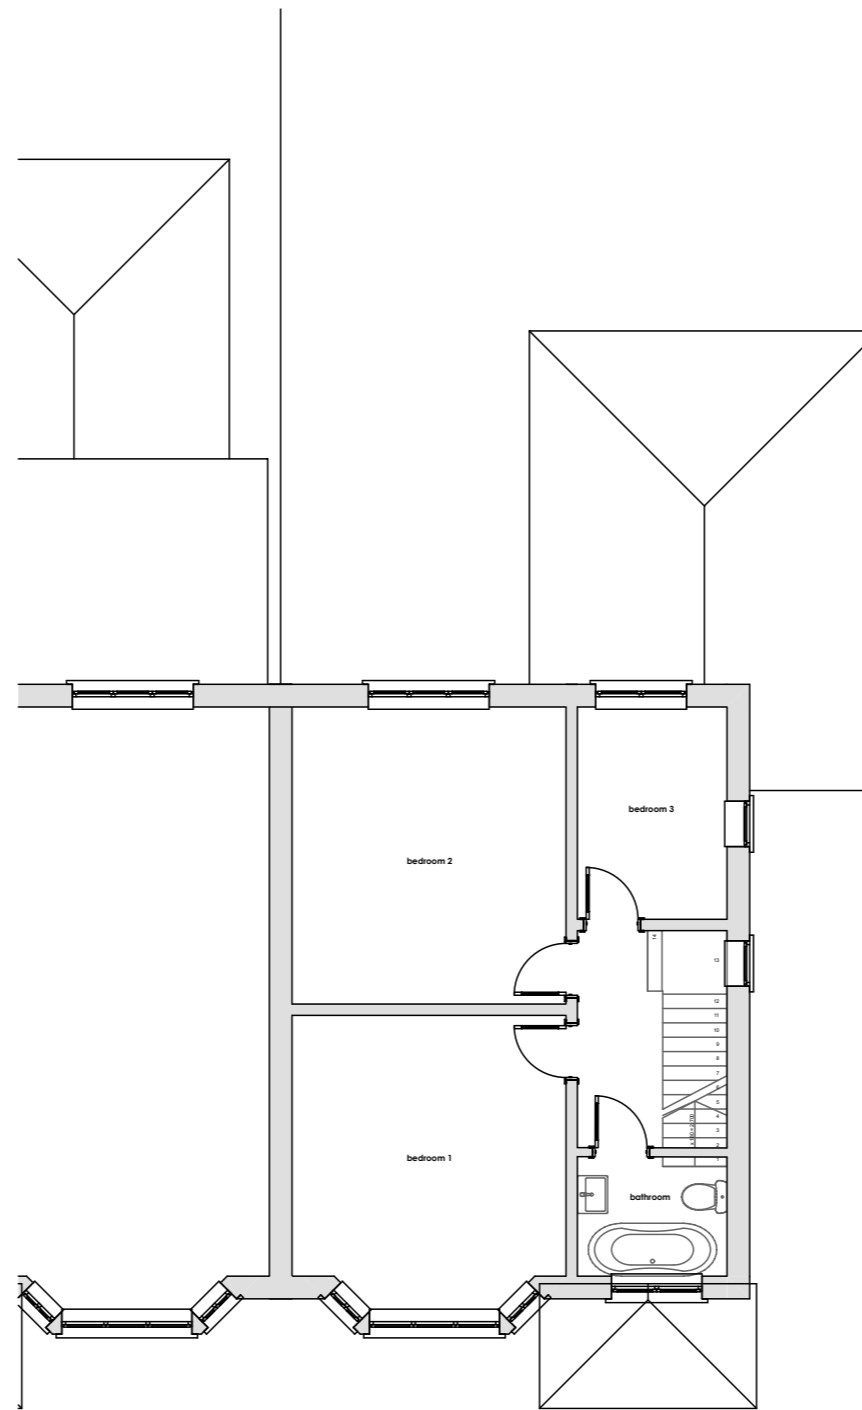

Existing First Floor Plan

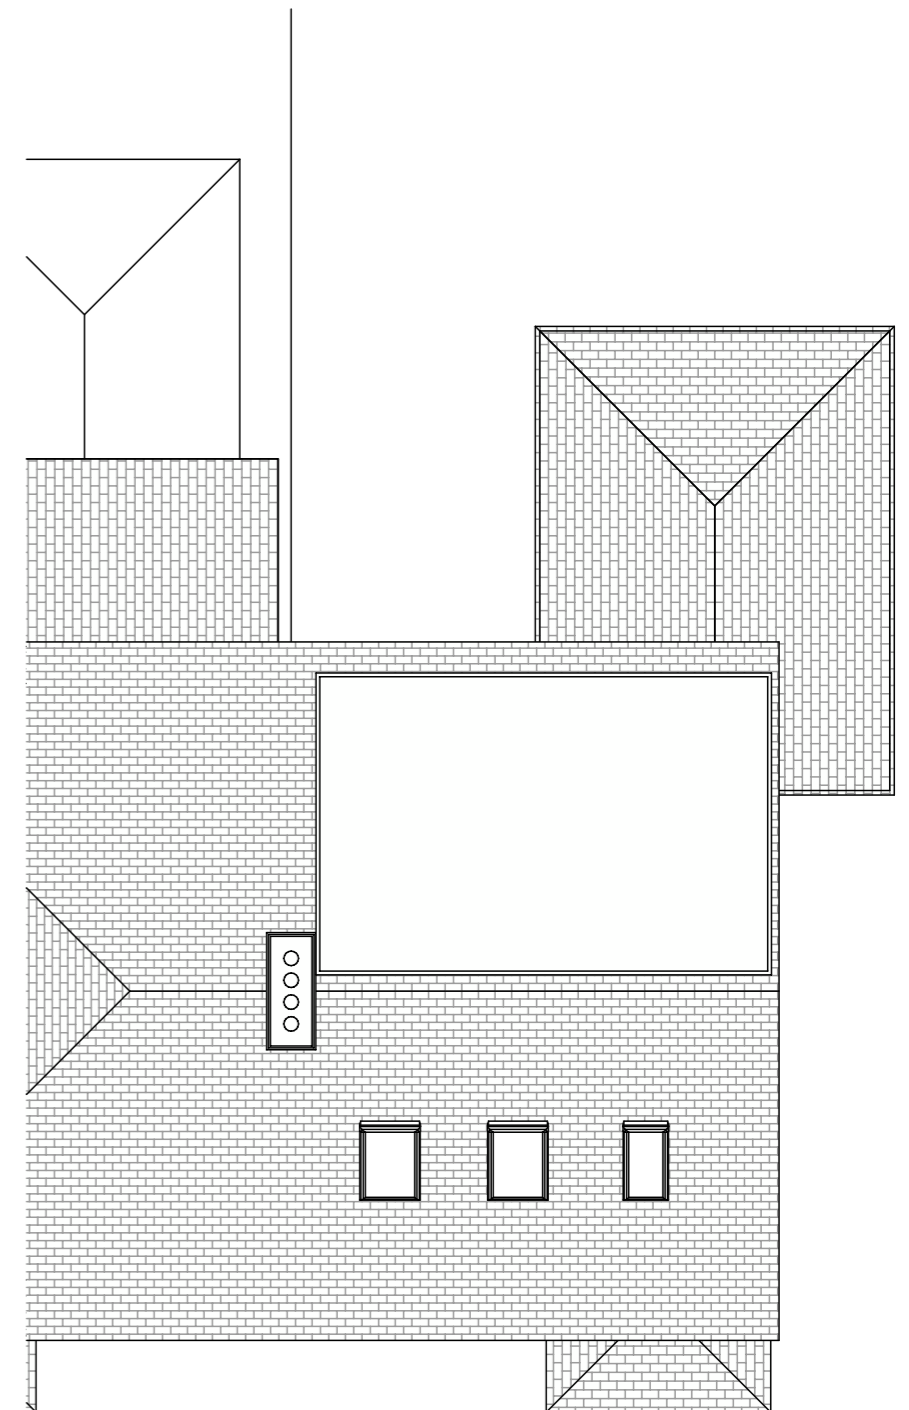

Existing Roof Plan

**Existing Second Floor Plan not shown
as unchanged and unaffected**

elliottarchitecture e: toby@tobiaselliott.com m: 07712 191605 RIBA	Drawing Name	Drawing Scale
	Existing Floor Plans	1:100 @A3
	Project Title	Drawing Number Status Revision
	69 Tatnam Road Poole, Dorset	1146-E-102

