



Proposed Ground Floor Plan

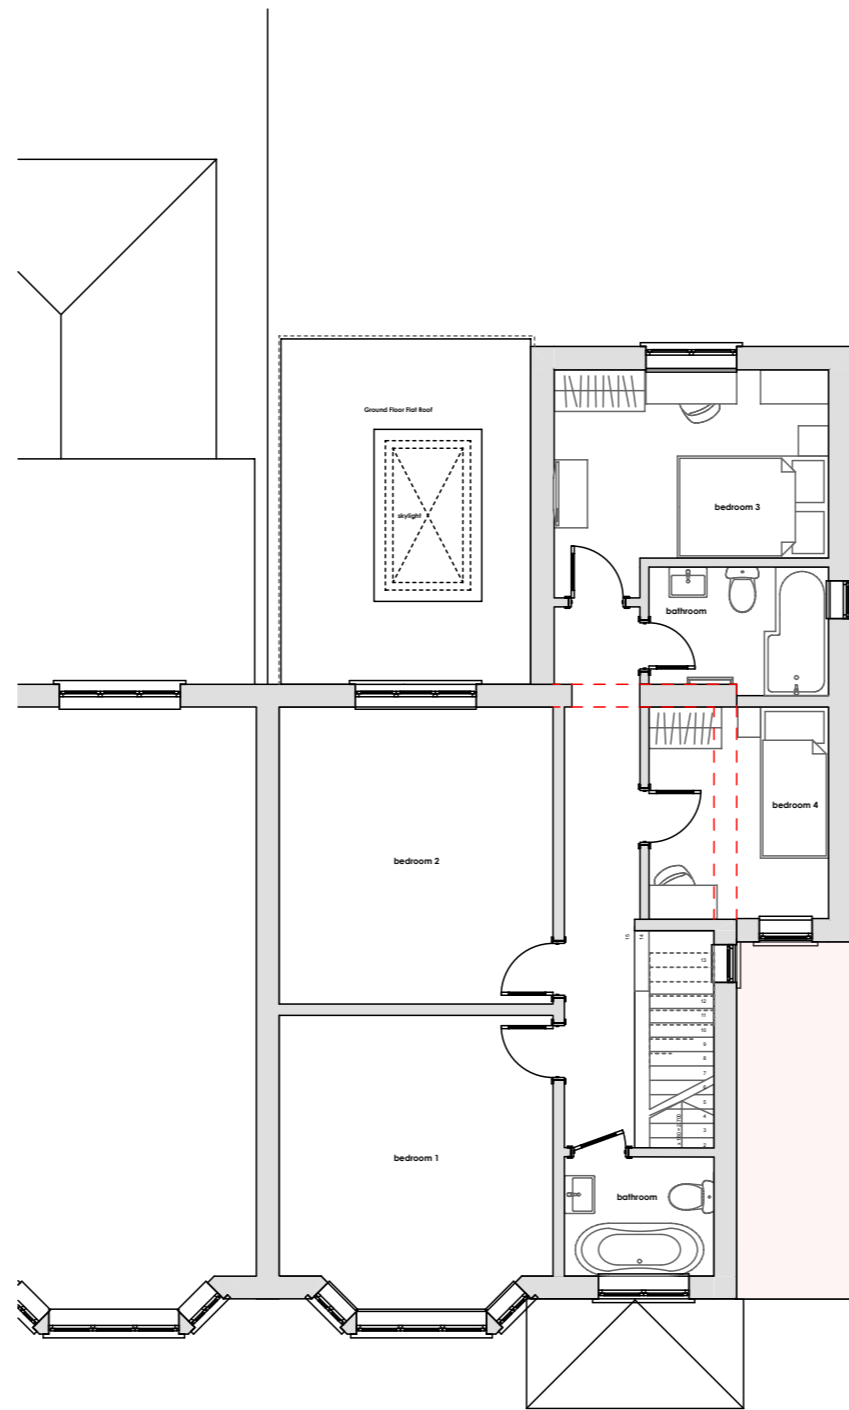

Proposed First Floor Plan

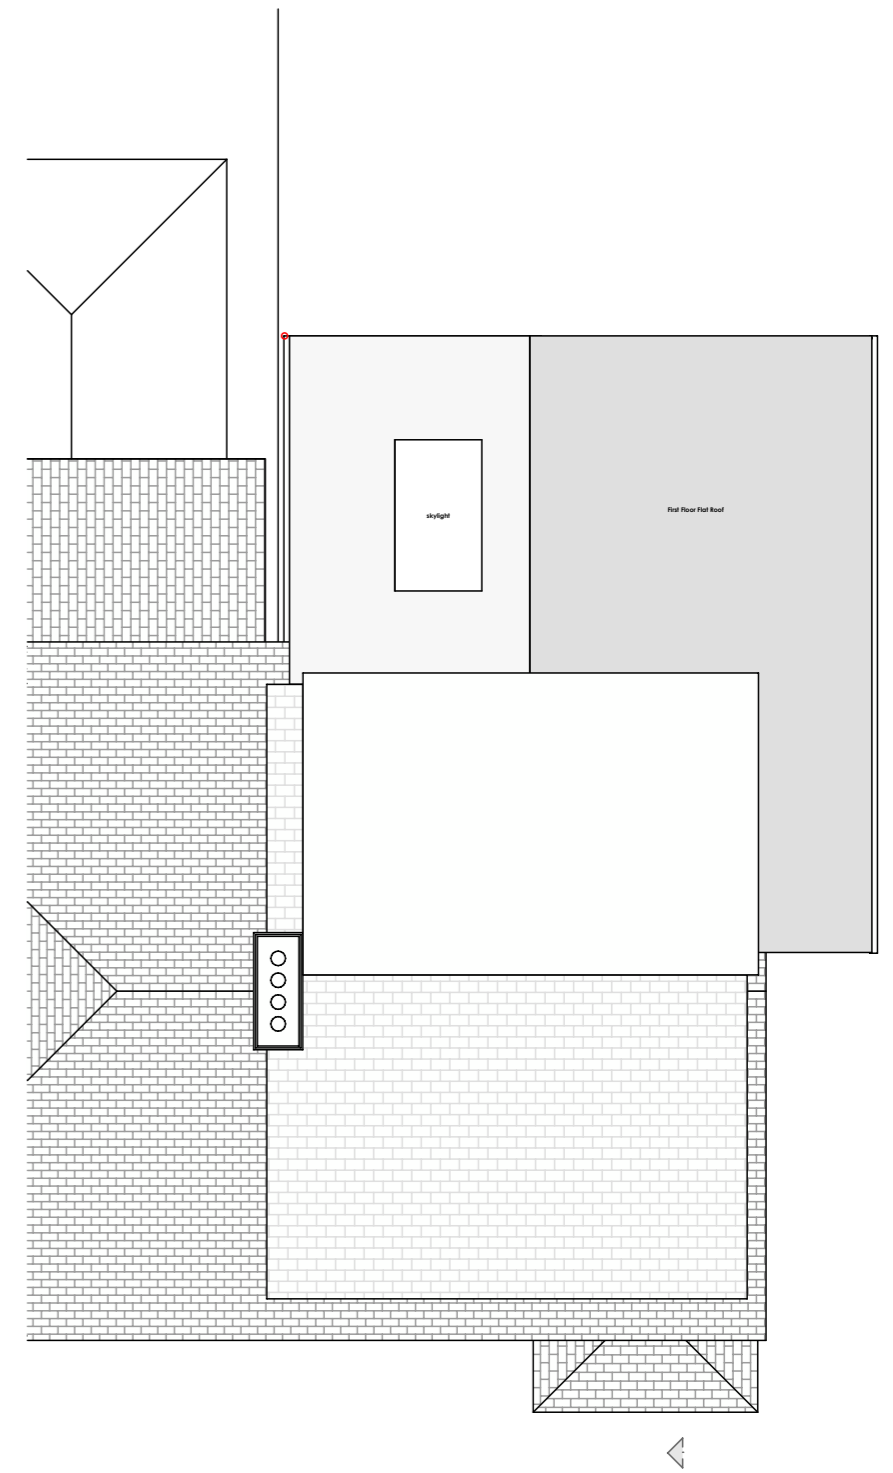

Proposed Roof Plan

Existing Second Floor Plan not shown as unchanged and unaffected

Not to be used for construction purposes. Specialist consultants will need to be consulted prior to construction including but not limited to a Structural Engineer, Party Wall Surveyor, Building Control etc. Copyright of this drawing, the design and details are vested in the architect and must not be used or reproduced without his consent.

Revision A - 04/01/24
Single storey flat roof store room introduced to side elevation - hatched pink



elliottarchitecture e: toby@tobiaselliott.com m: 07712 191605 RIBA	Drawing Name	Drawing Scale		
	Proposed Floor Plans	1:100 @A3		
	Project Title	Status	Revision	
	25 Devon Road Poole, Dorset		1146-P-202 A	