


Location Plan - Scale 1:1250

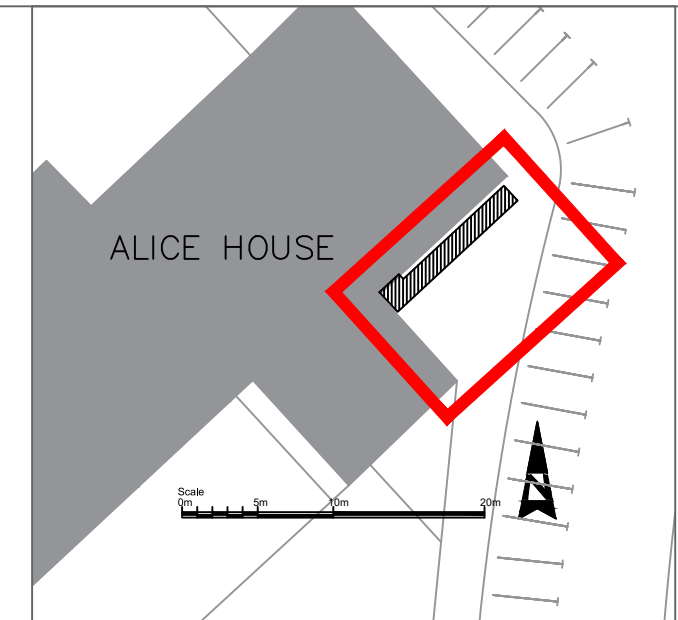

Site Plan - Scale 1:500

Rev:	Description:	Date:
P1	First Issue	23.01.2024



0201 + LTD
 Architectural Design Studio
 Bank Building, 22 Ancoats Square, Liverpool, Cosey L24 0LD
 T +447734 252 714 E info@codiplus.com

Client:
Solihull School

Project:
**Solihull Preparatory School
 Alice House**

Project No:
2024/SS/01 Drawing No:
101

Date:
January 2024 Revision:
P1

Drawing Title/Description:
**Proposed New External Fire Escape
 Location Plan & Site Plan**

Scale:
1:1250 & 1:500 @ A3 Drawn by:
IB

Drawing Status:
Planning

This drawing and design are copyright of CODI+ LTD. No reproduction or alteration is permitted.
 All written/scaled dimensions and floor areas shown are approximate and subject to verification by Contractor(s) on site prior to commencement of any construction or fabrication works.