




FRONT ELEVATION
(Original)

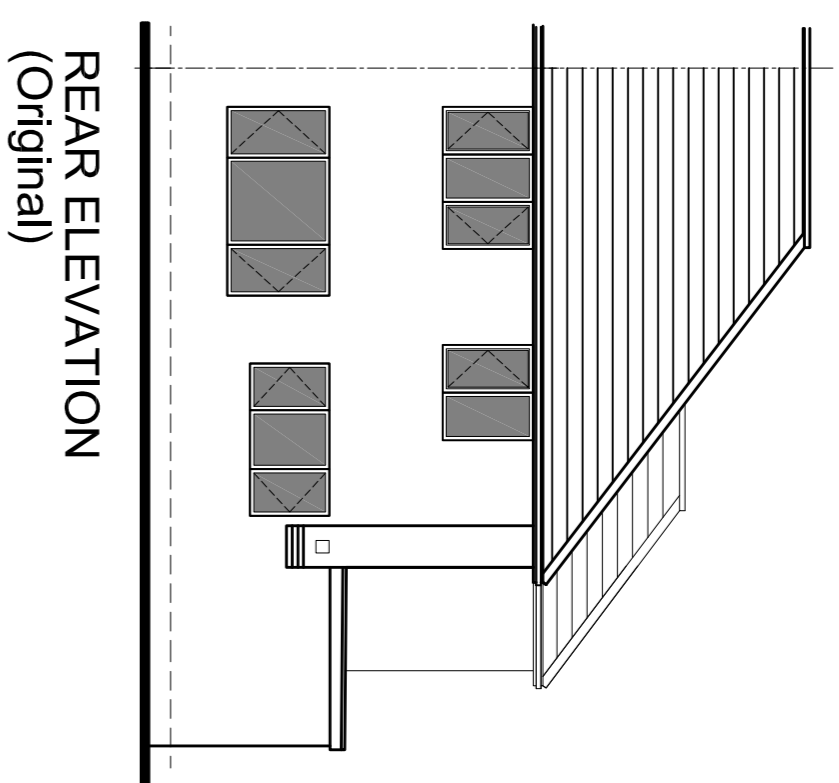


REAR ELEVATION
(Original)

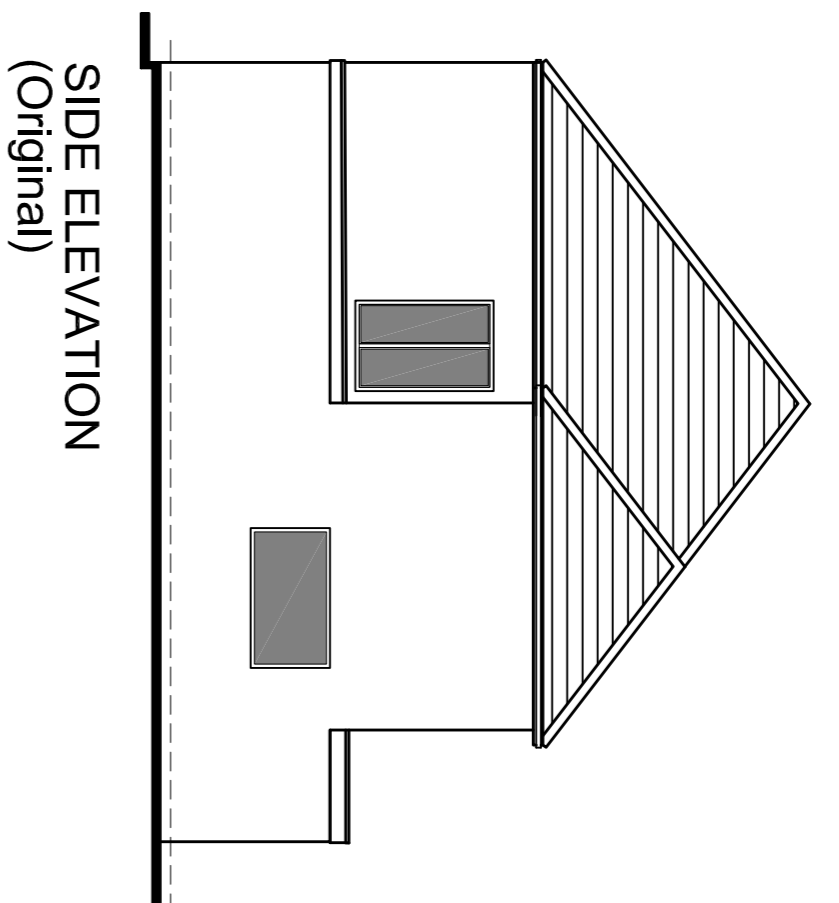


SIDE ELEVATION
(Original)

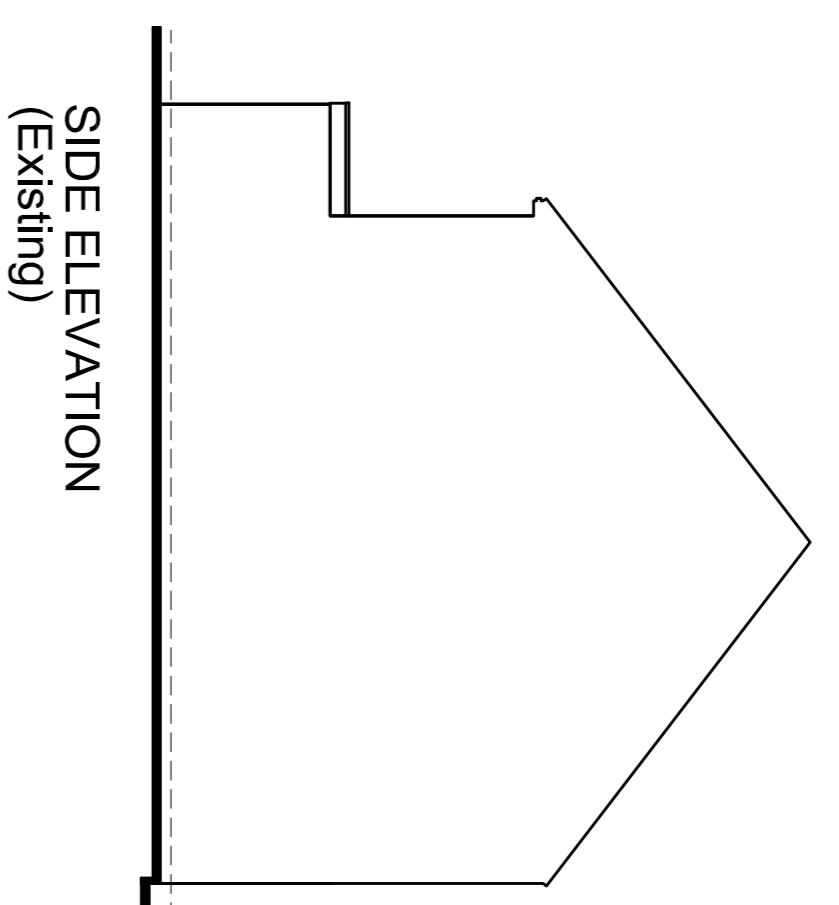


SIDE ELEVATION
(Existing)

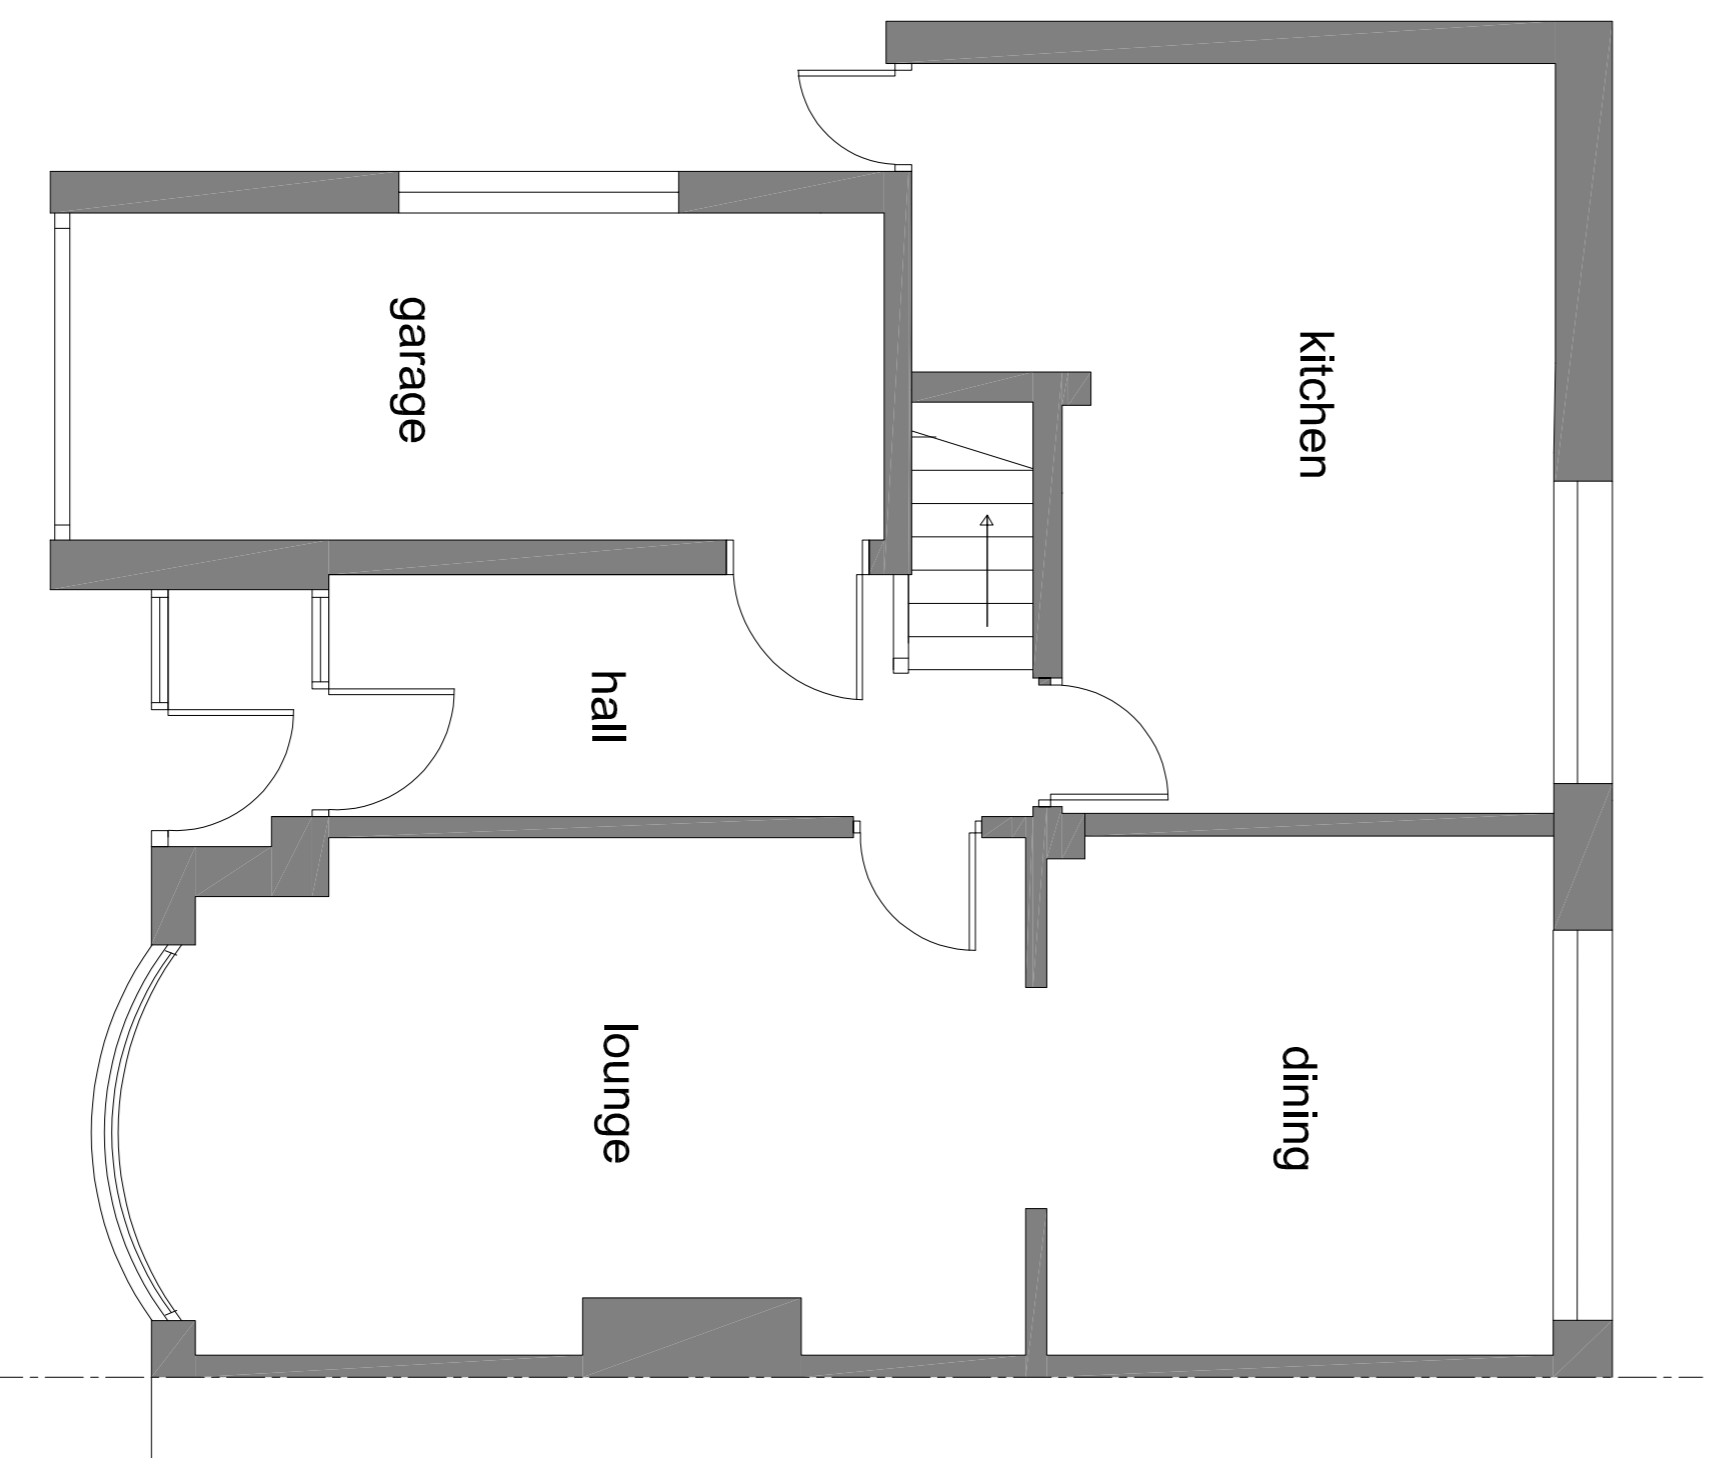

ORIGINAL GROUND FLOOR PLAN
(1:50)

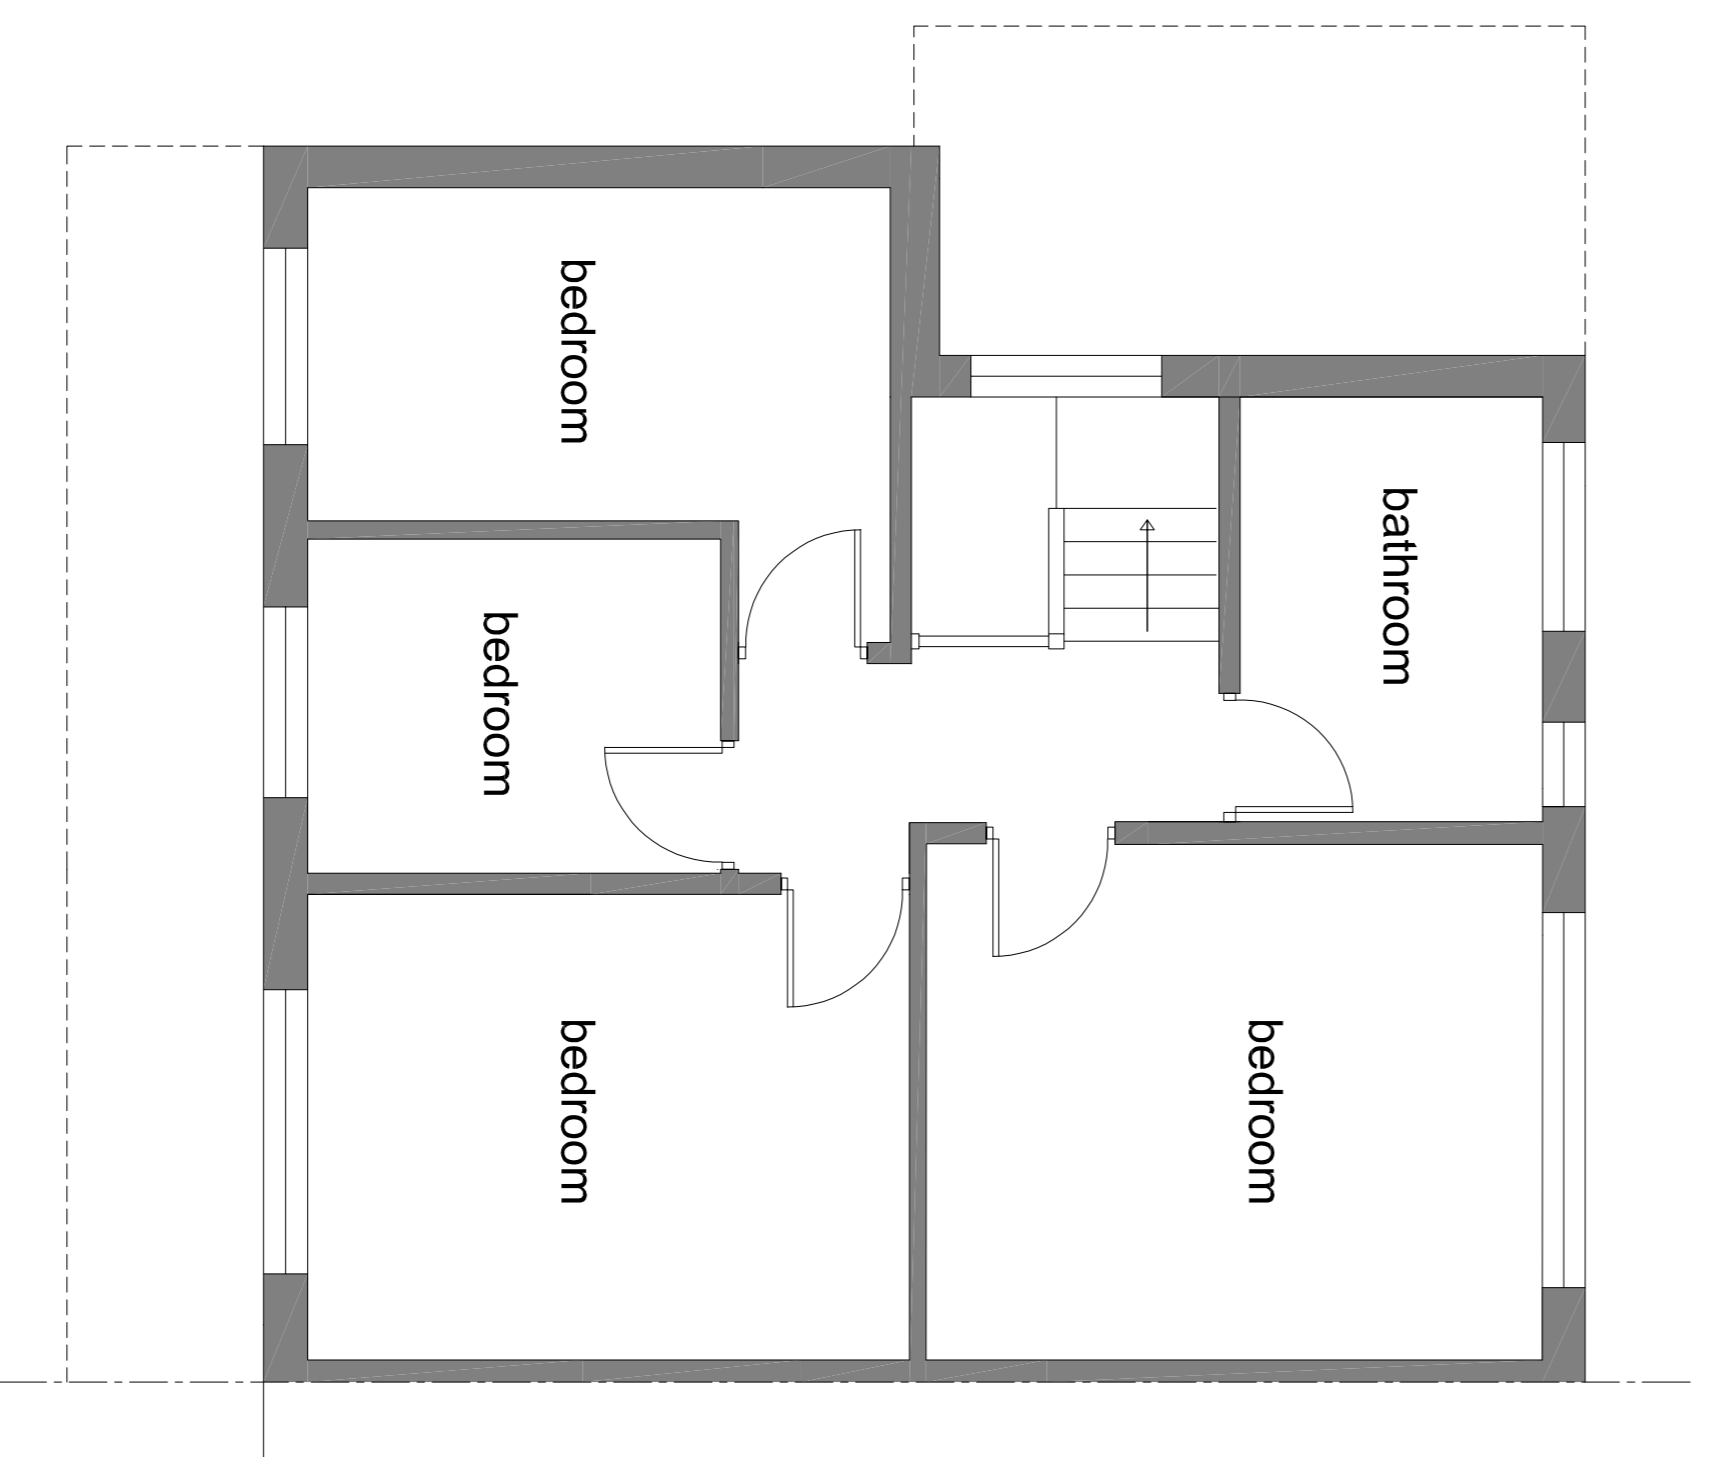

ORIGINAL FIRST FLOOR PLAN
(1:50)

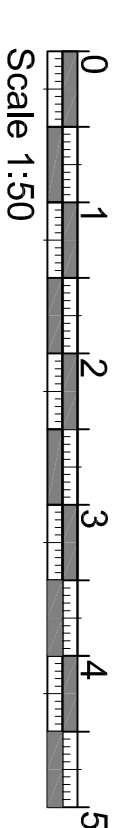

Scale 1:50

PODIUM
Architecture

www.podiumarchitecture.co.uk

JOB
Proposed extensions to:
49 Malvern Road
Balsall Common
CV7 7DU

SHEET TITLE
Original Floor plans
and elevations

job ref. 2065	date Jan 24
dtg. no. P.01	scale 1: 50 @A1 1: 100 @A1
north	