




1:100 EXISTING FRONT ELEVATION

 


Scale Bar

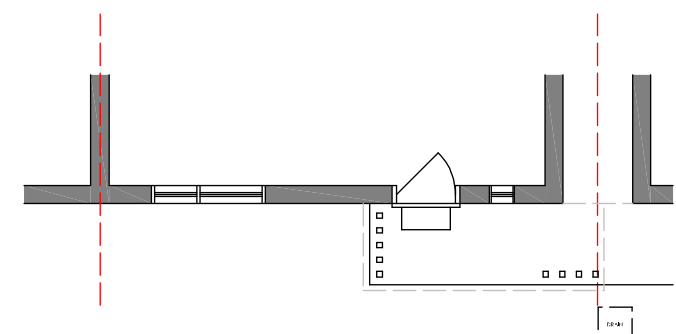


1:100 EXISTING FLOOR PLAN

 


Scale Bar

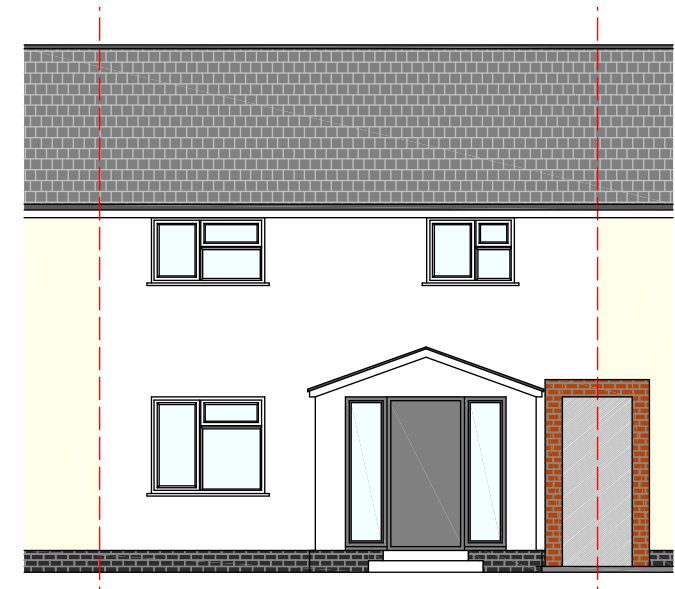


1:100 PROPOSED FRONT ELEVATION

 


Scale Bar

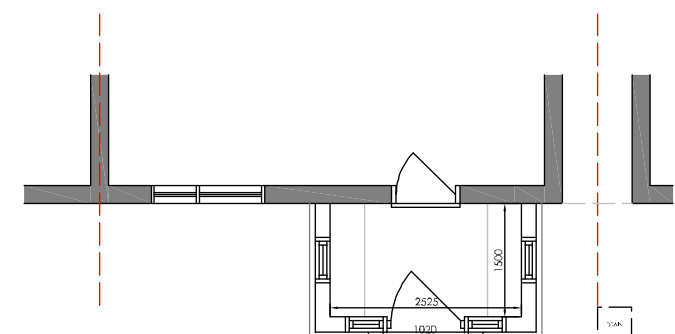


1:100 PROPOSED FLOOR PLAN

 


Scale Bar

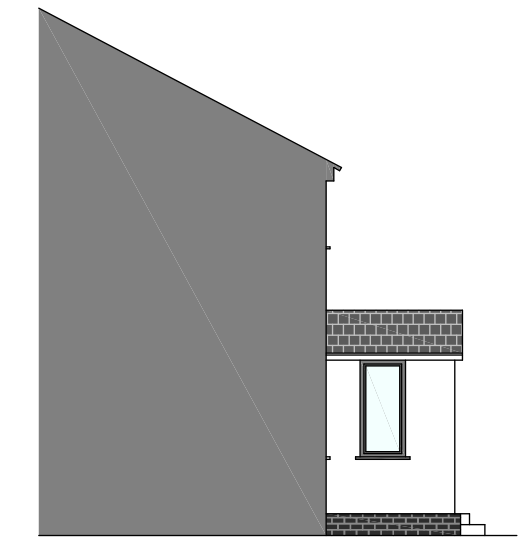

1:100 PROPOSED SIDE ELEVATION

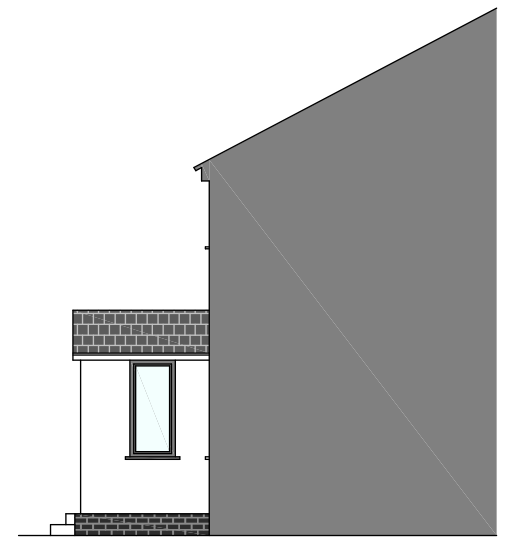

1:100 PROPOSED SIDE ELEVATION

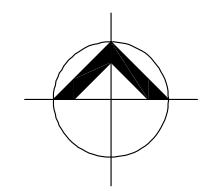

SITE LOCATION PLAN 1:1250

ISSUE	DESCRIPTION	DATE REVISED

LOCATION: 8 LONG LEY, LANGLEY UPPER GREEN, CB11 4RX	
DRAWING TITLE: PLANS AND ELEVATIONS	
SCALE: 1:100, 1:1250 @ A2	DATE DRAWN: 17/08/2023
DRAWN BY: HLW	DRAWING NUMBER: 02 x 0100
DIMENSIONS ARE IN MILLIMETERS UNLESS OTHERWISE STATED. DO NOT SCALE FROM THIS DRAWING. IF IN DOUBT, ASK.	