
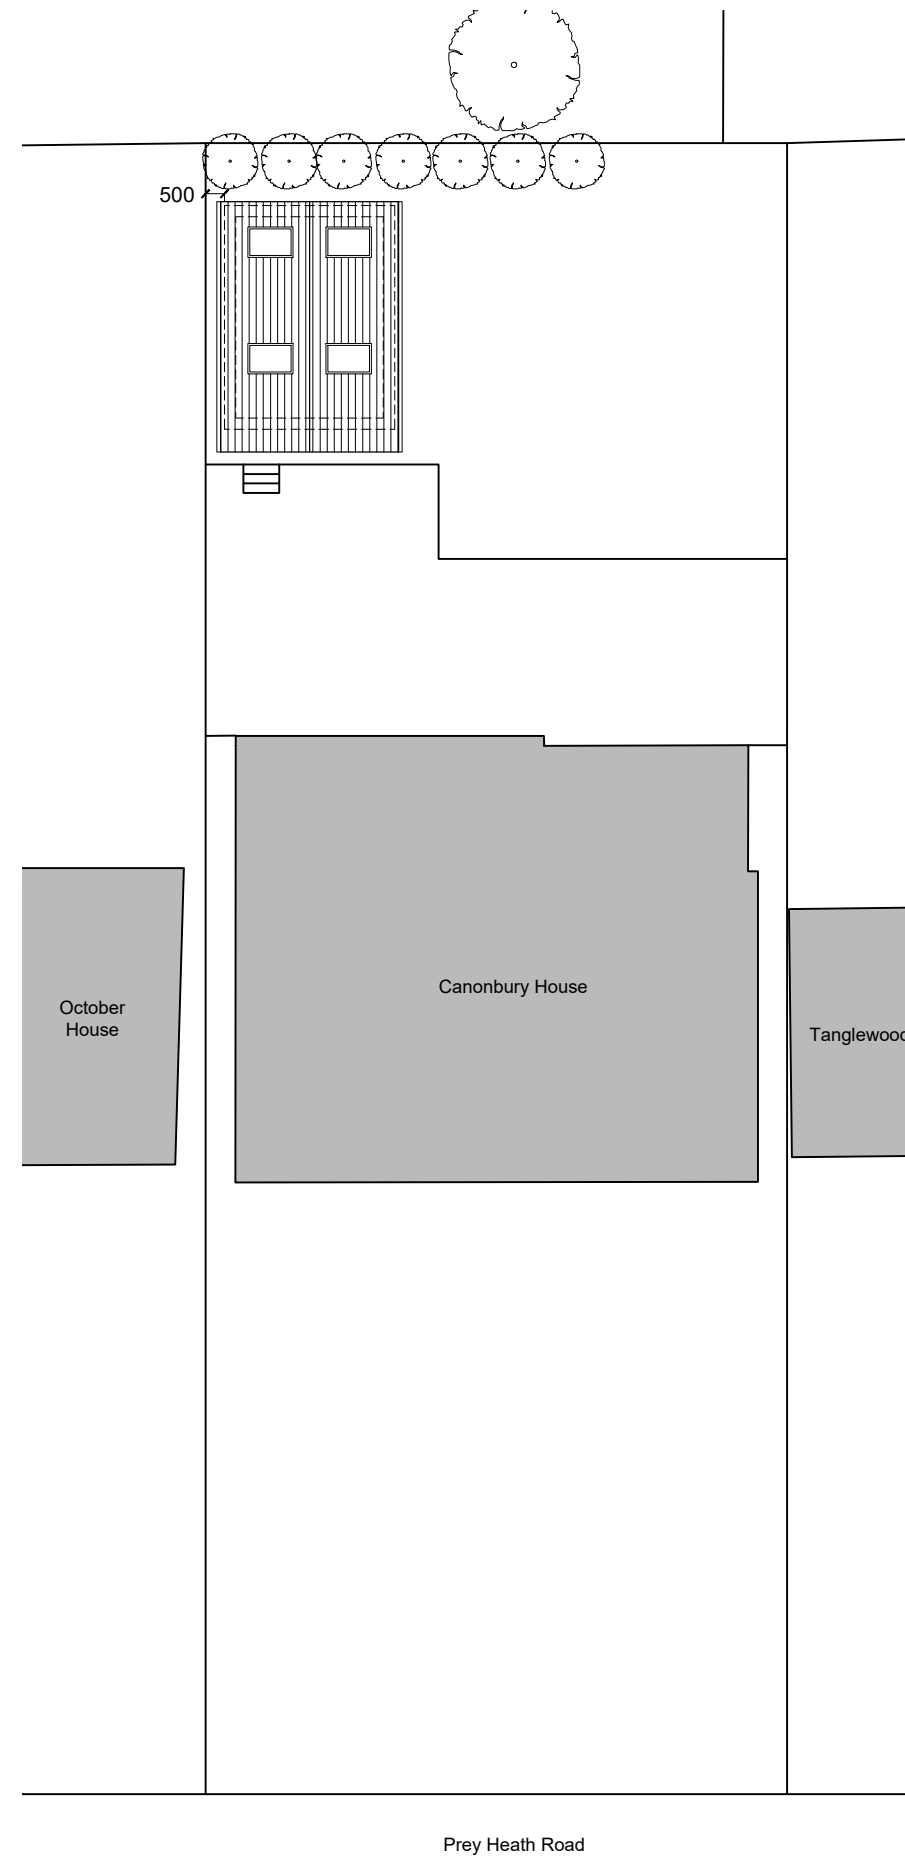



Existing Site Plan
1:200@A3

 

Proposed Site Plan
1:200@A3

- General Notes:**
1. This drawing is to be read in conjunction with all relevant architectural information and other consultants drawings.
 2. Discrepancies must be reported directly to the Architect.
 3. All dimensions must be checked on site at the construction stage.
 4. This drawing is copyright.

Rev	Date	Notes	Drawn
Scale 1:200@A3 1:100			
Issue PLANNING			
 Acoustic Architecture <small>w: www.acousticarchitecture.co.uk e: info@acousticarchitecture.co.uk</small>			
Project Address		Canonbury House, Prey Heath Road	
Project Description		New Outbuilding	
Drawing Title		Site Plans	
Drawing No.		PL03	Rev.