


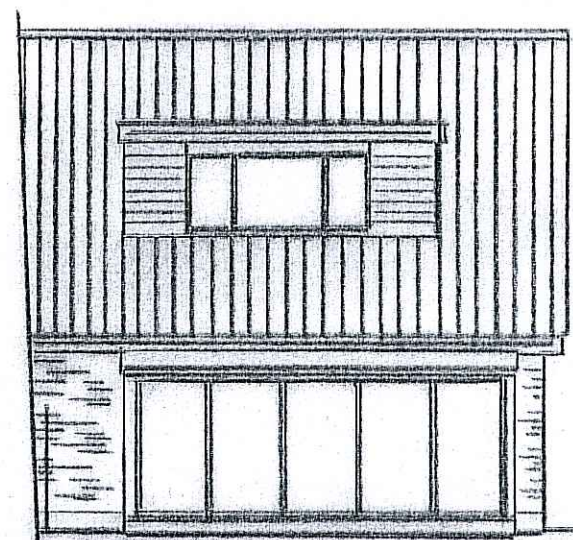


PROPOSED REAR ELEVATION




EXISTING SIDE ELEVATION




EXISTING REAR ELEVATION

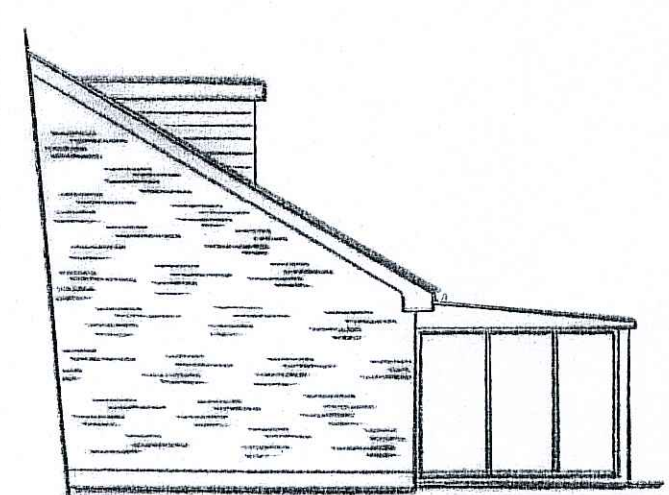


EXISTING SIDE ELEVATION

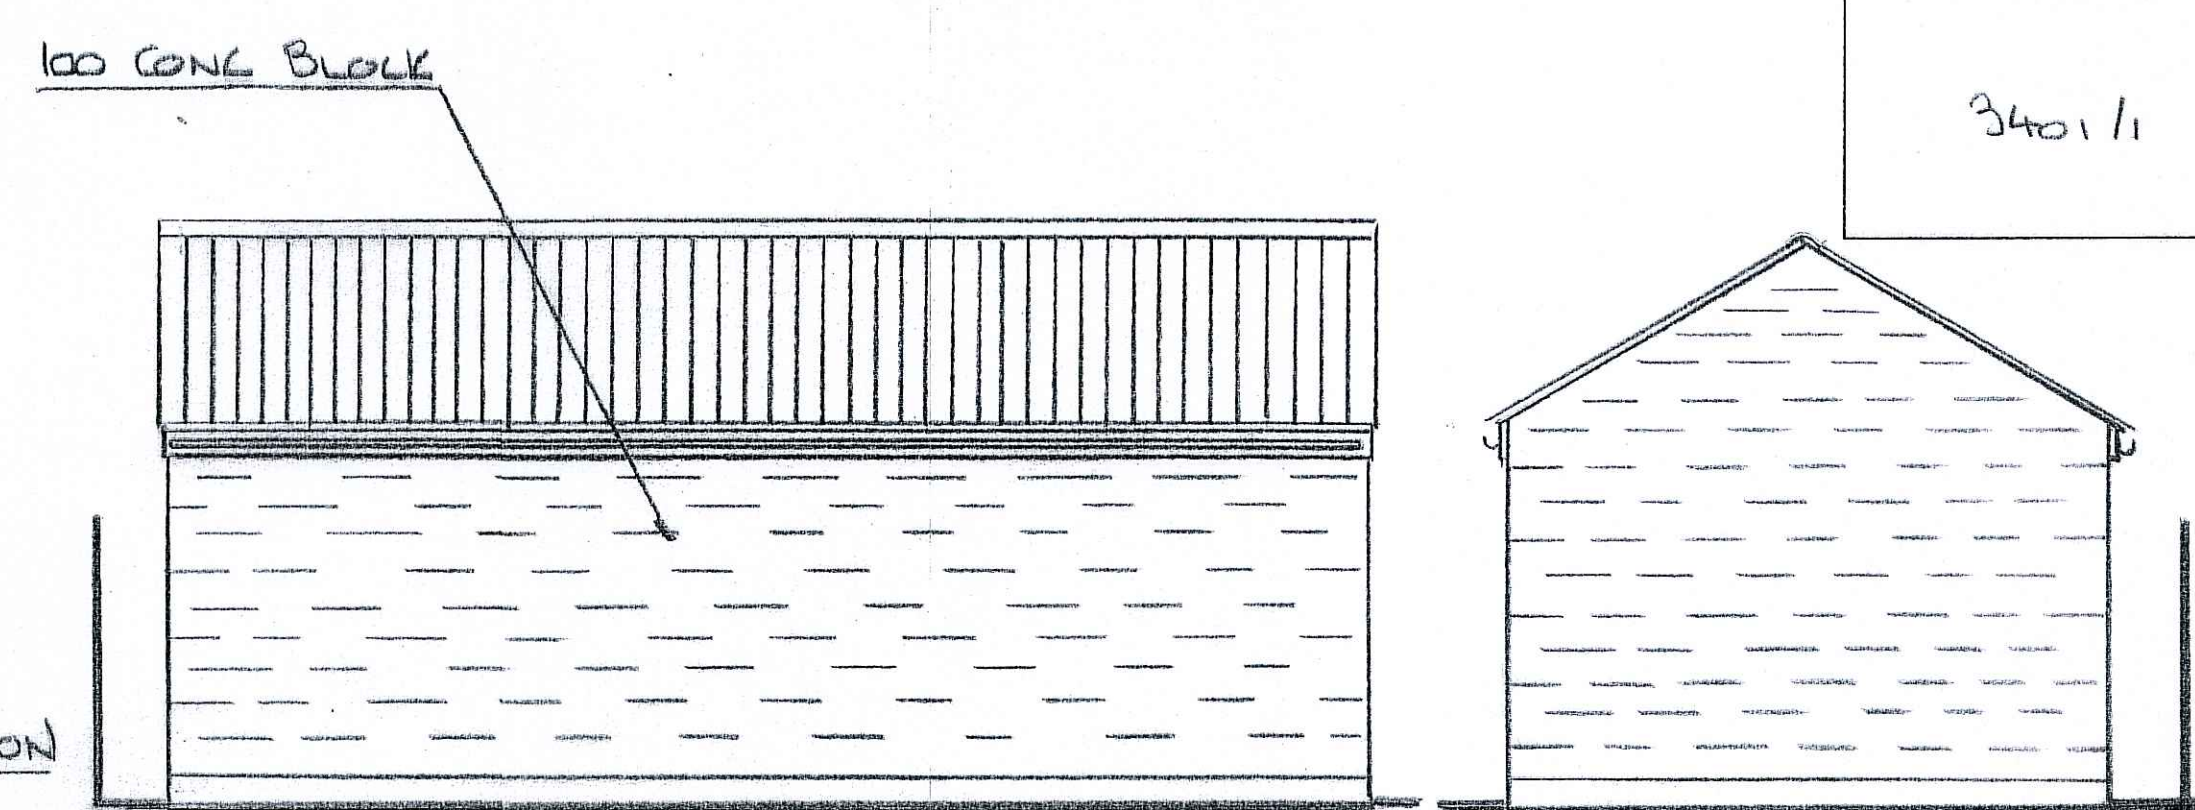


PROPOSED SIDE ELEVATION

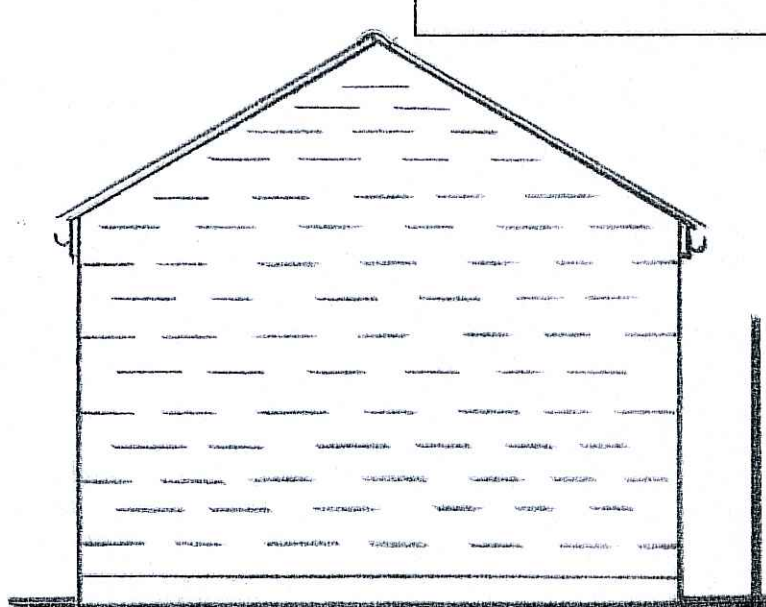

PROPOSED REAR ELEVATION

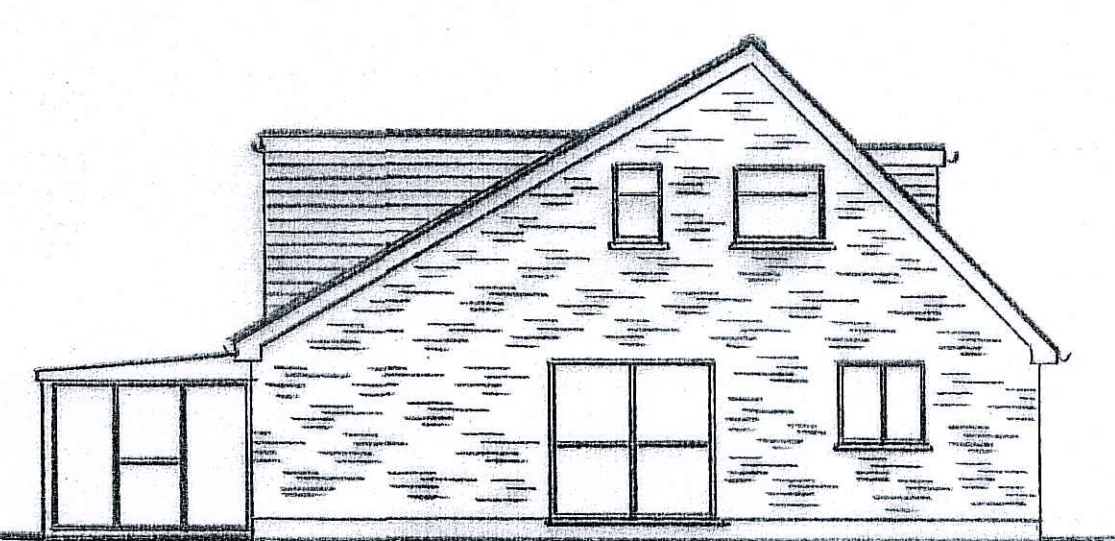


PROPOSED SIDE ELEVATION

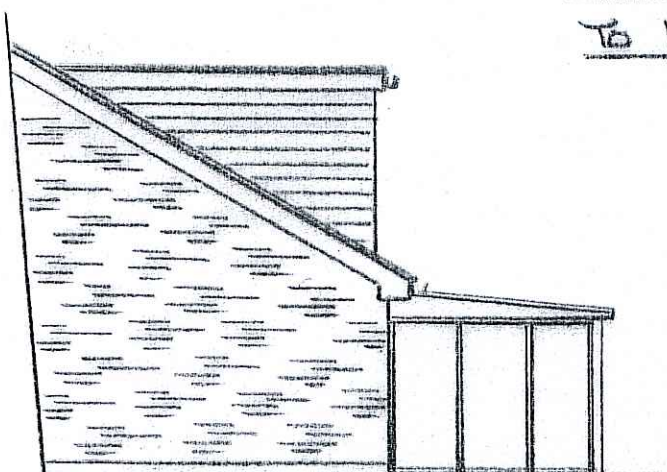


PROPOSED SIDE ELEVATION


FACING BRICK TO MATCH EXISTING

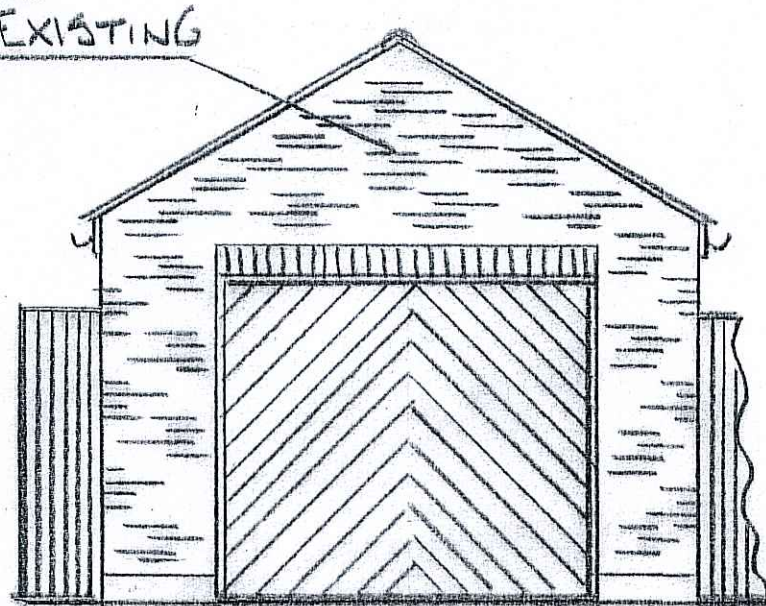


PROPOSED FRONT ELEVATION

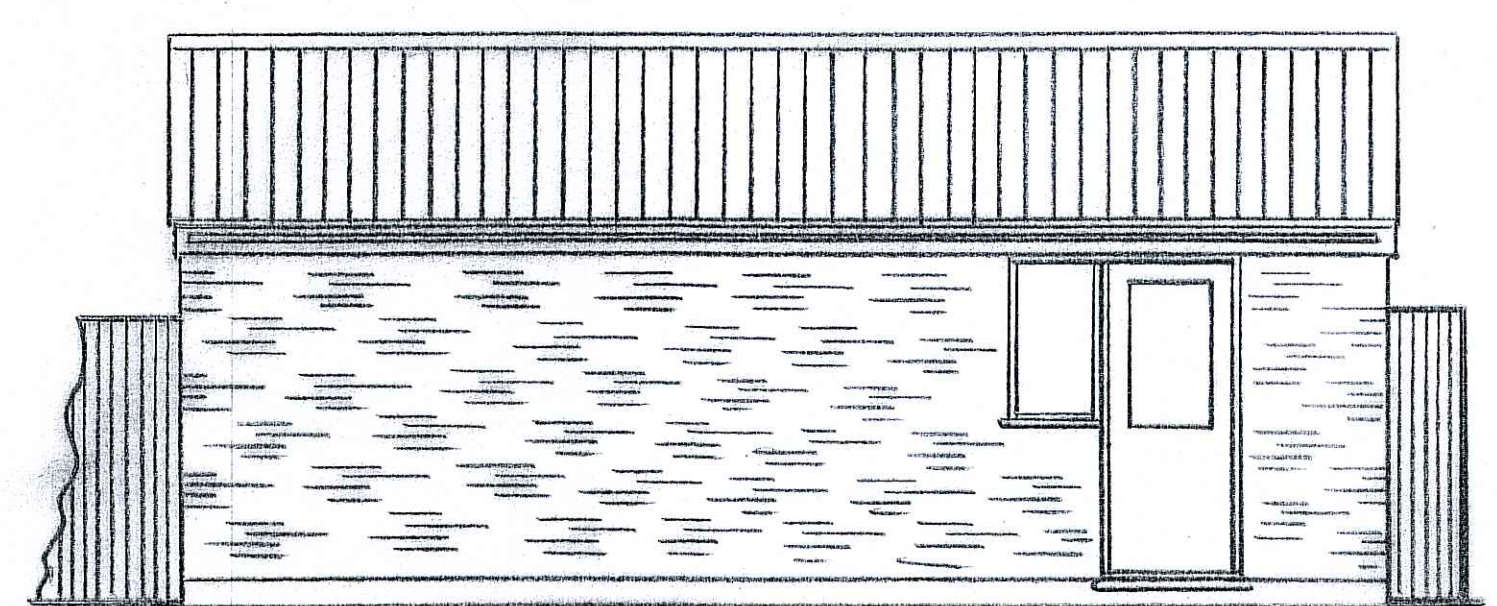


PROPOSED SIDE ELEVATION

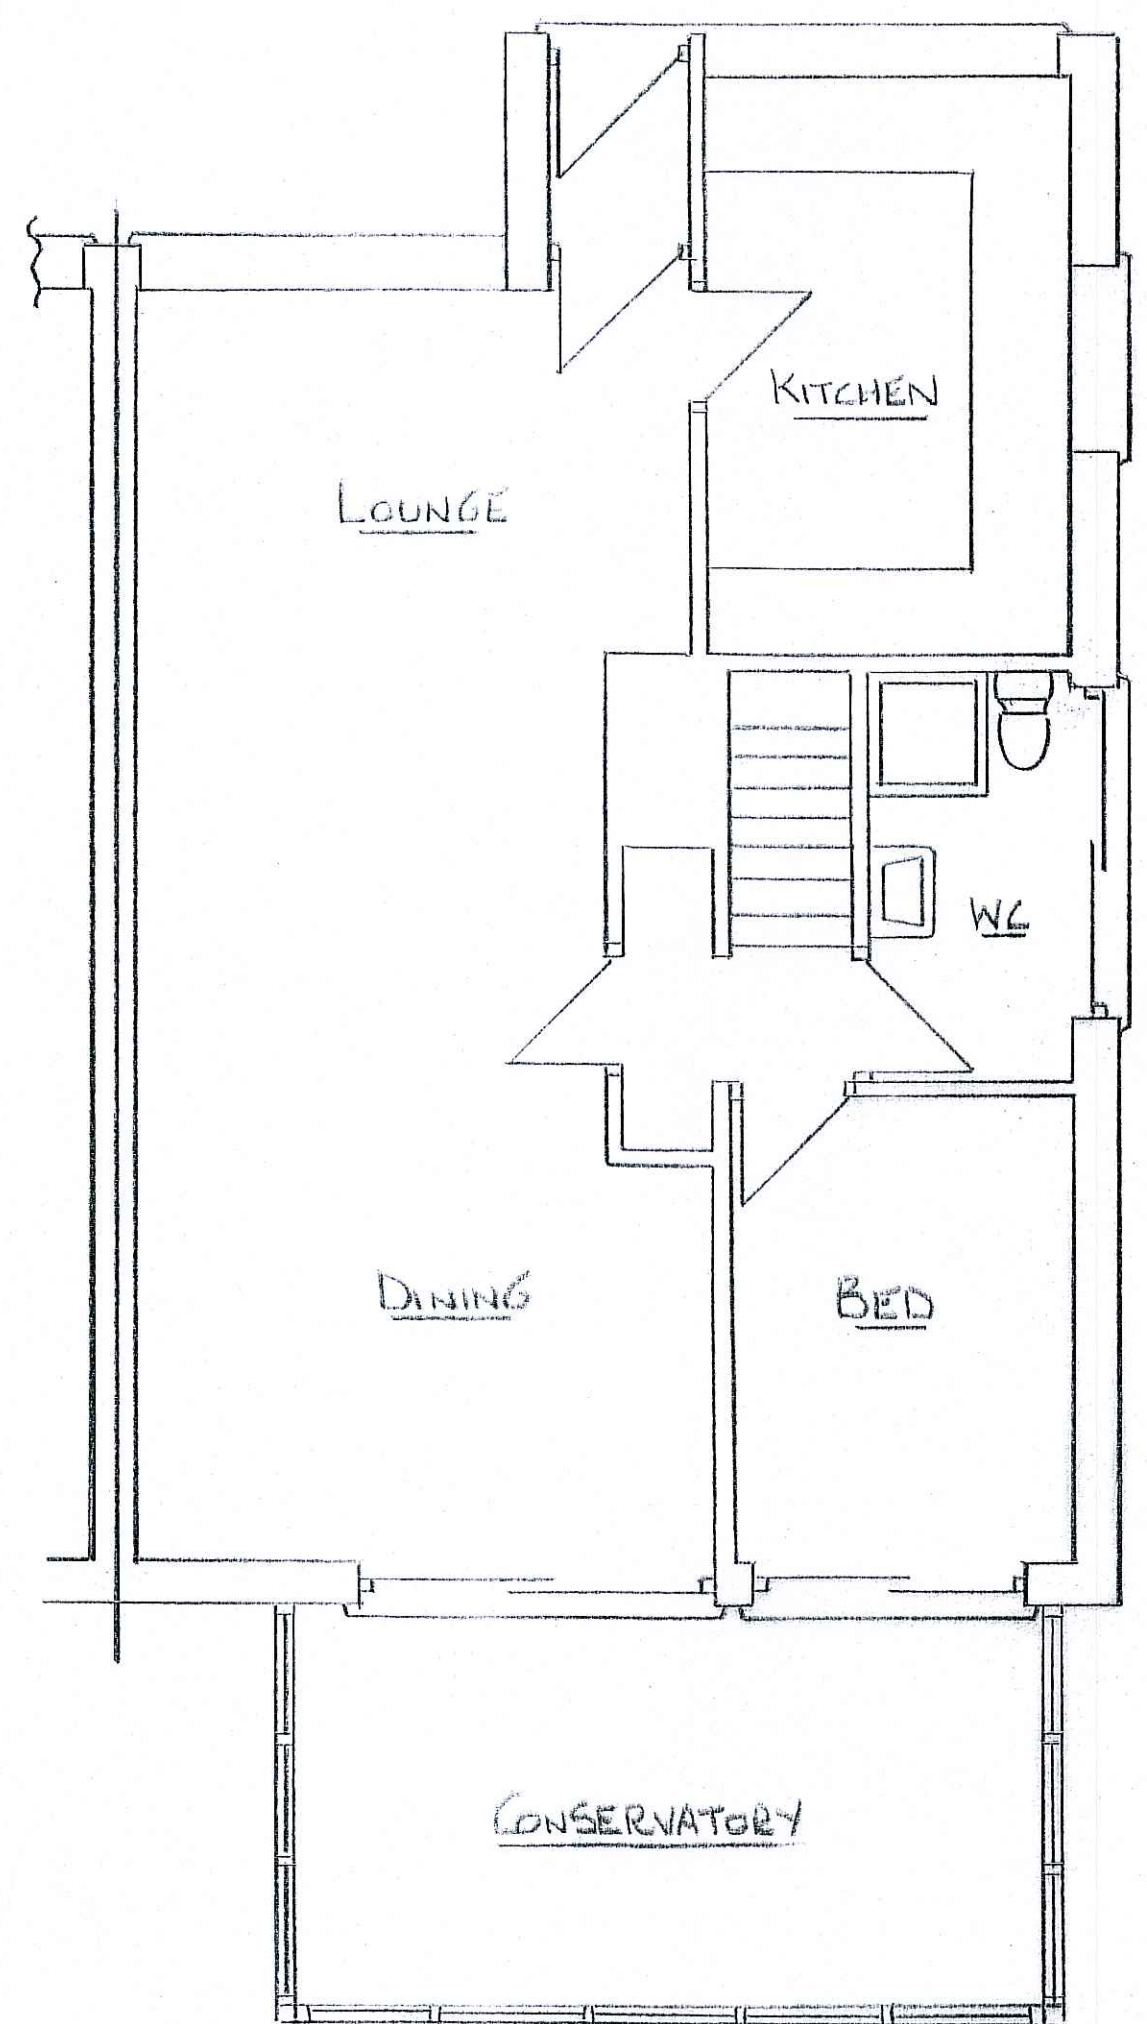



EXISTING GROUND FLOOR

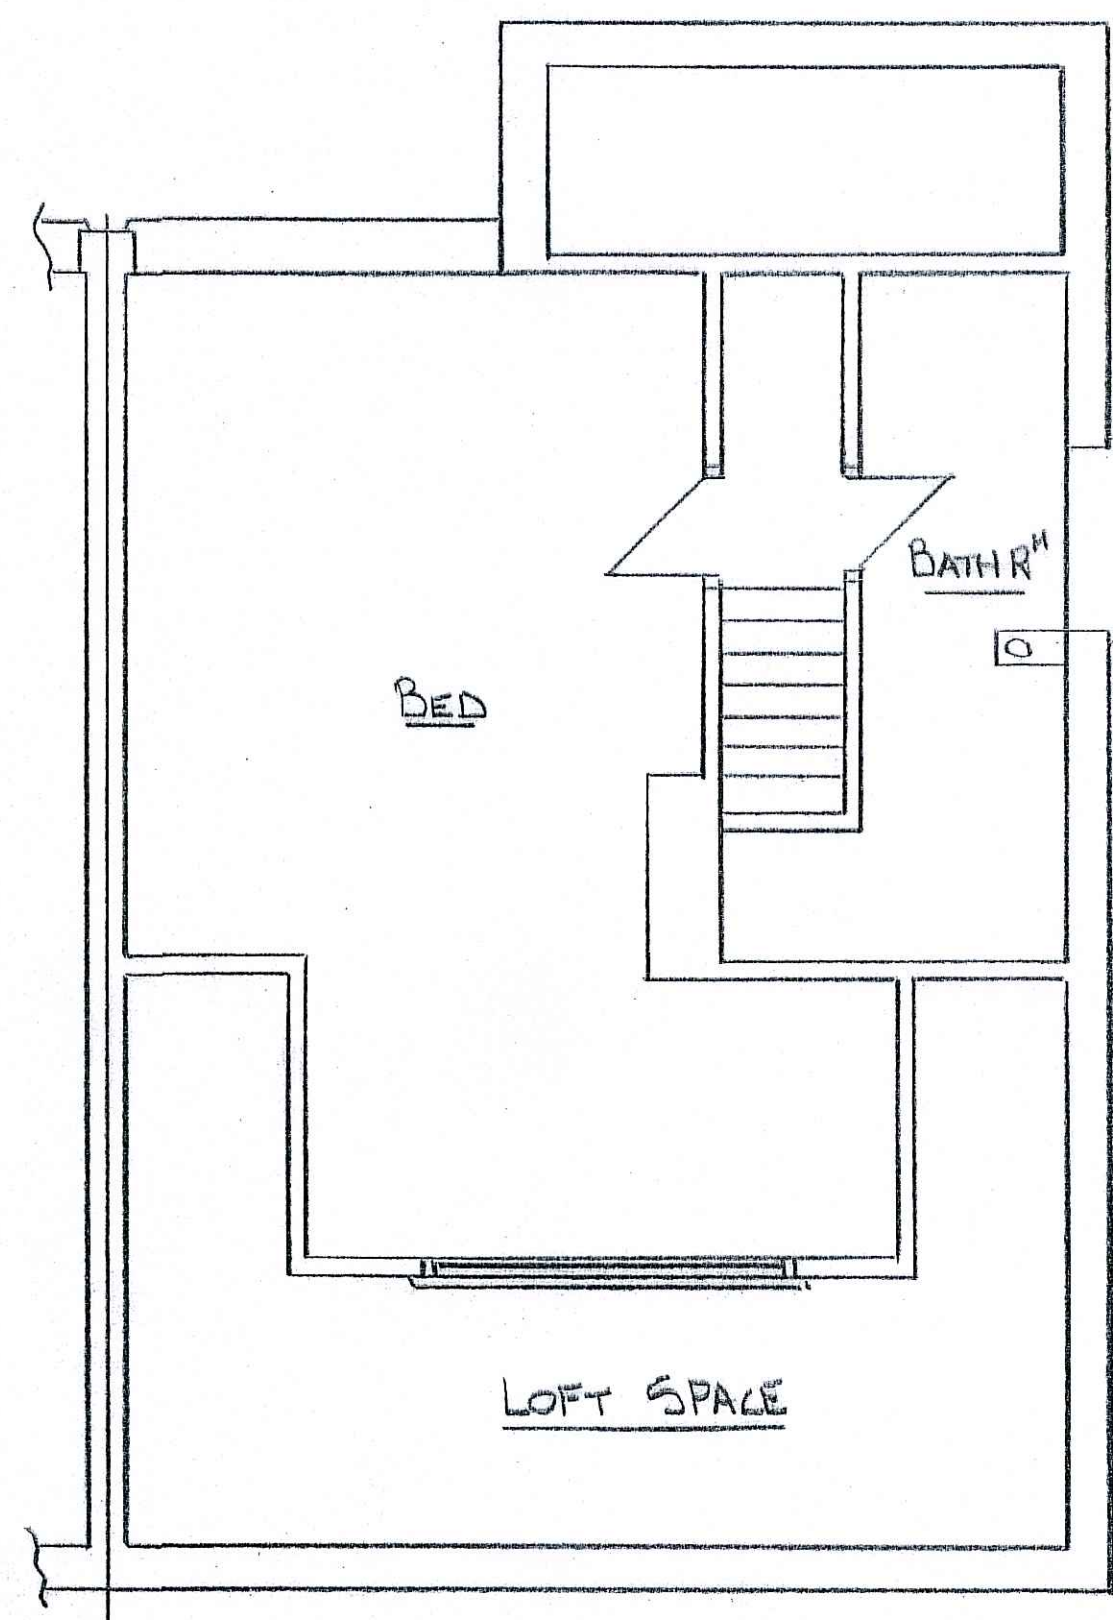


EXISTING FIRST FLOOR

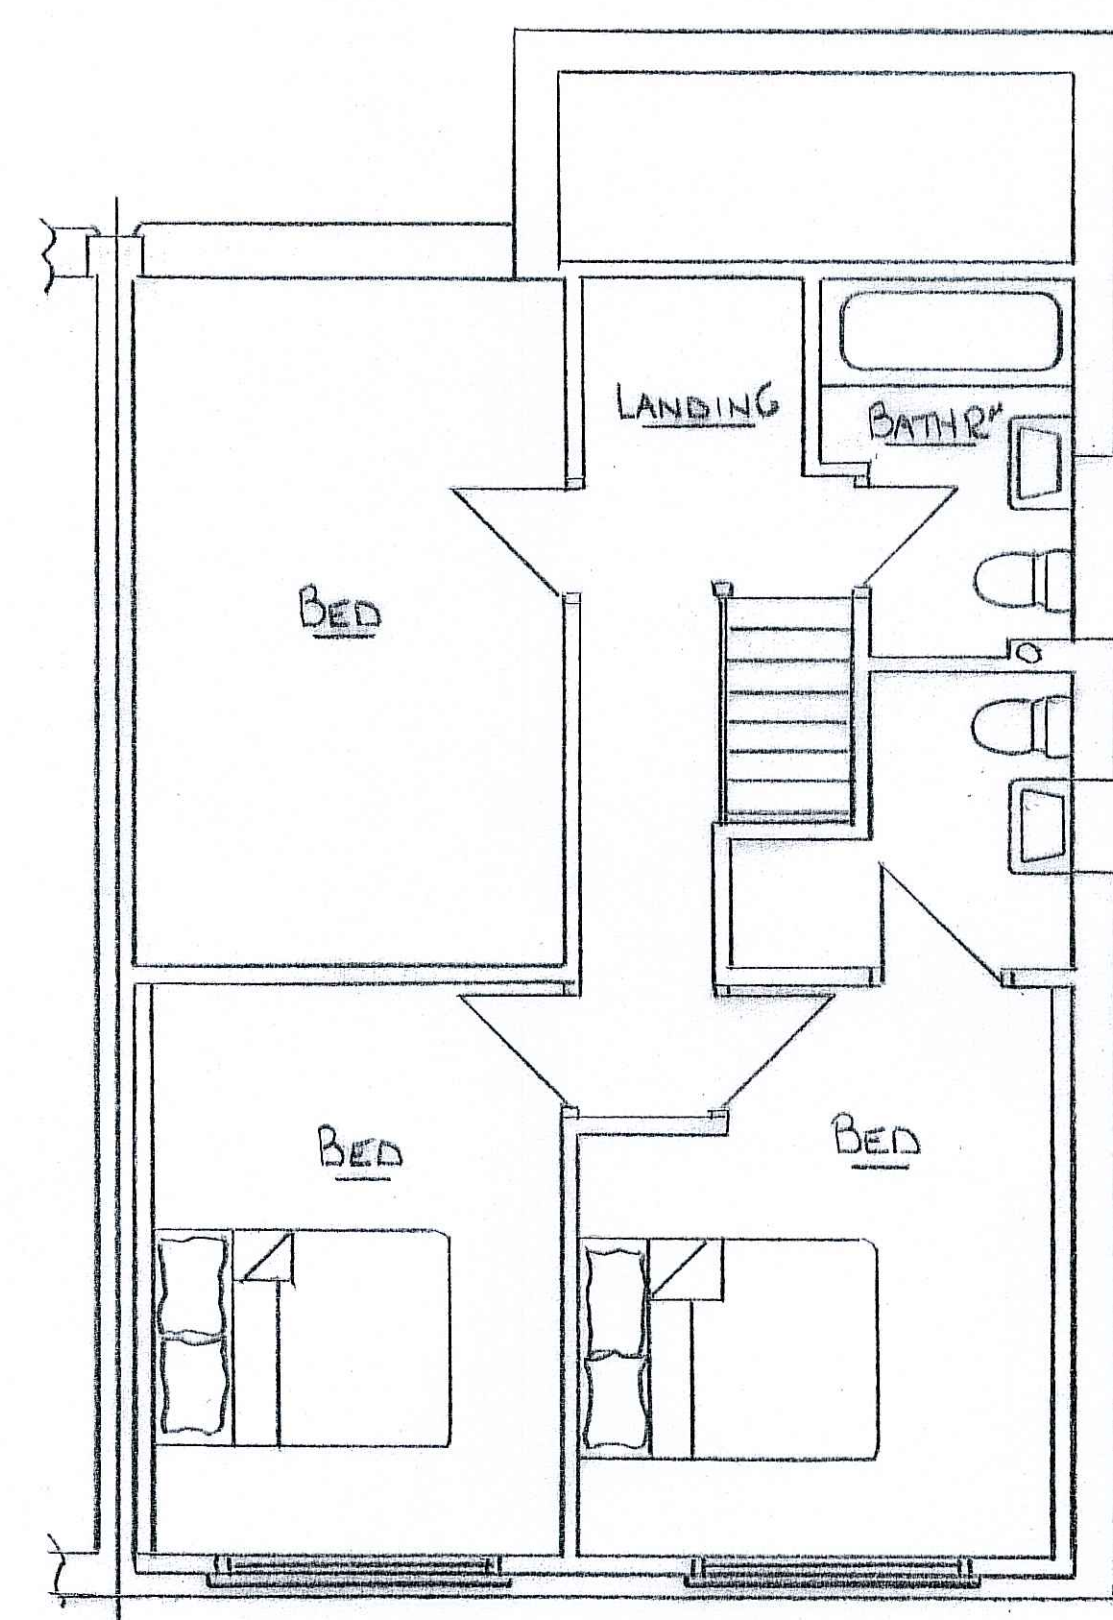


PROPOSED FIRST FLOOR

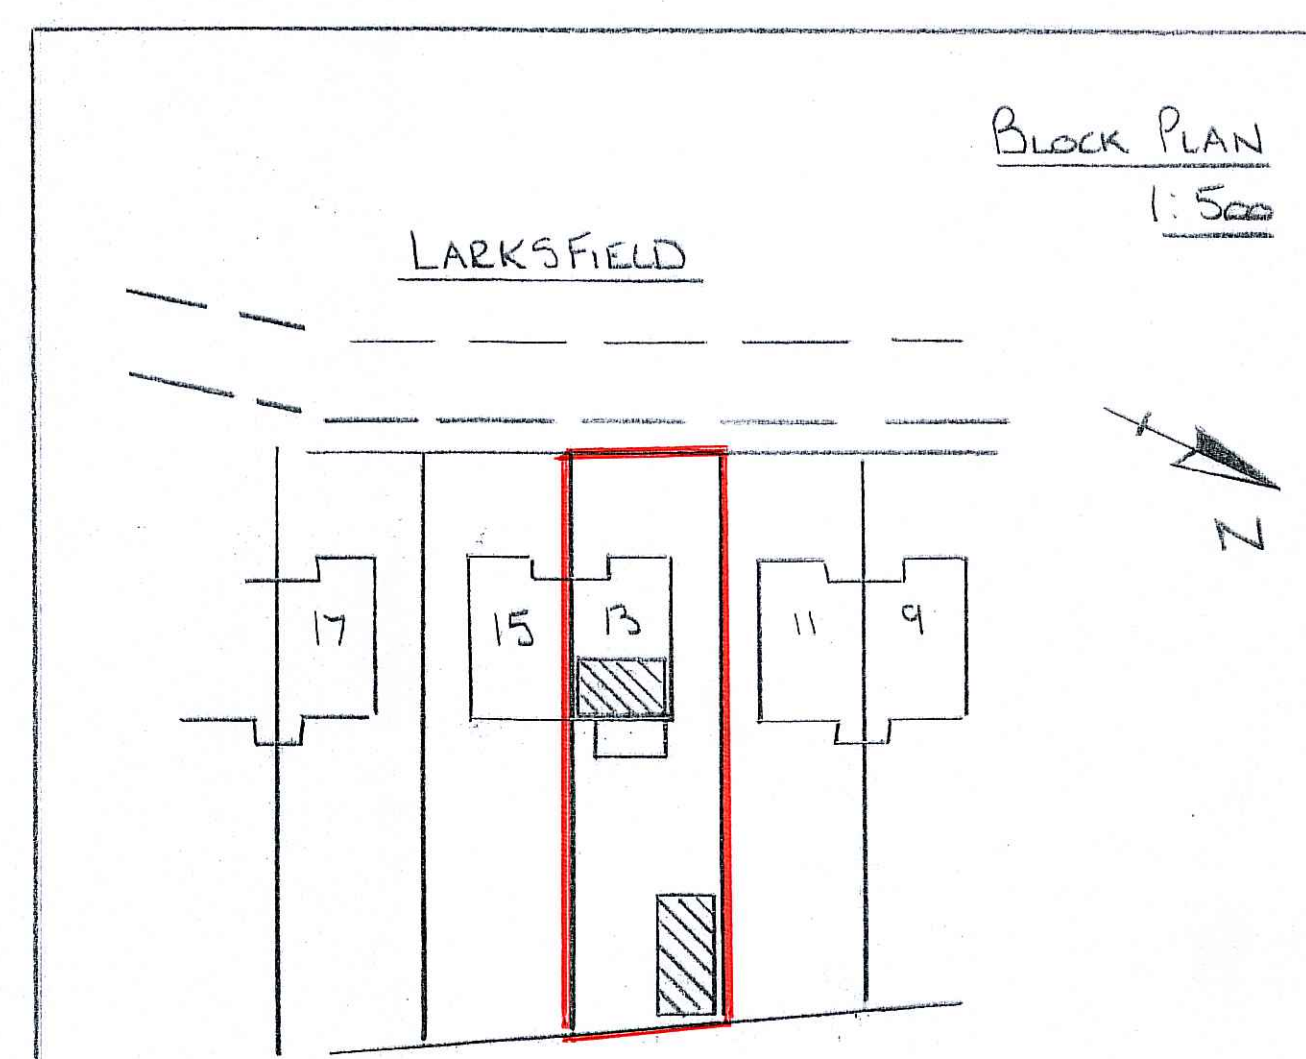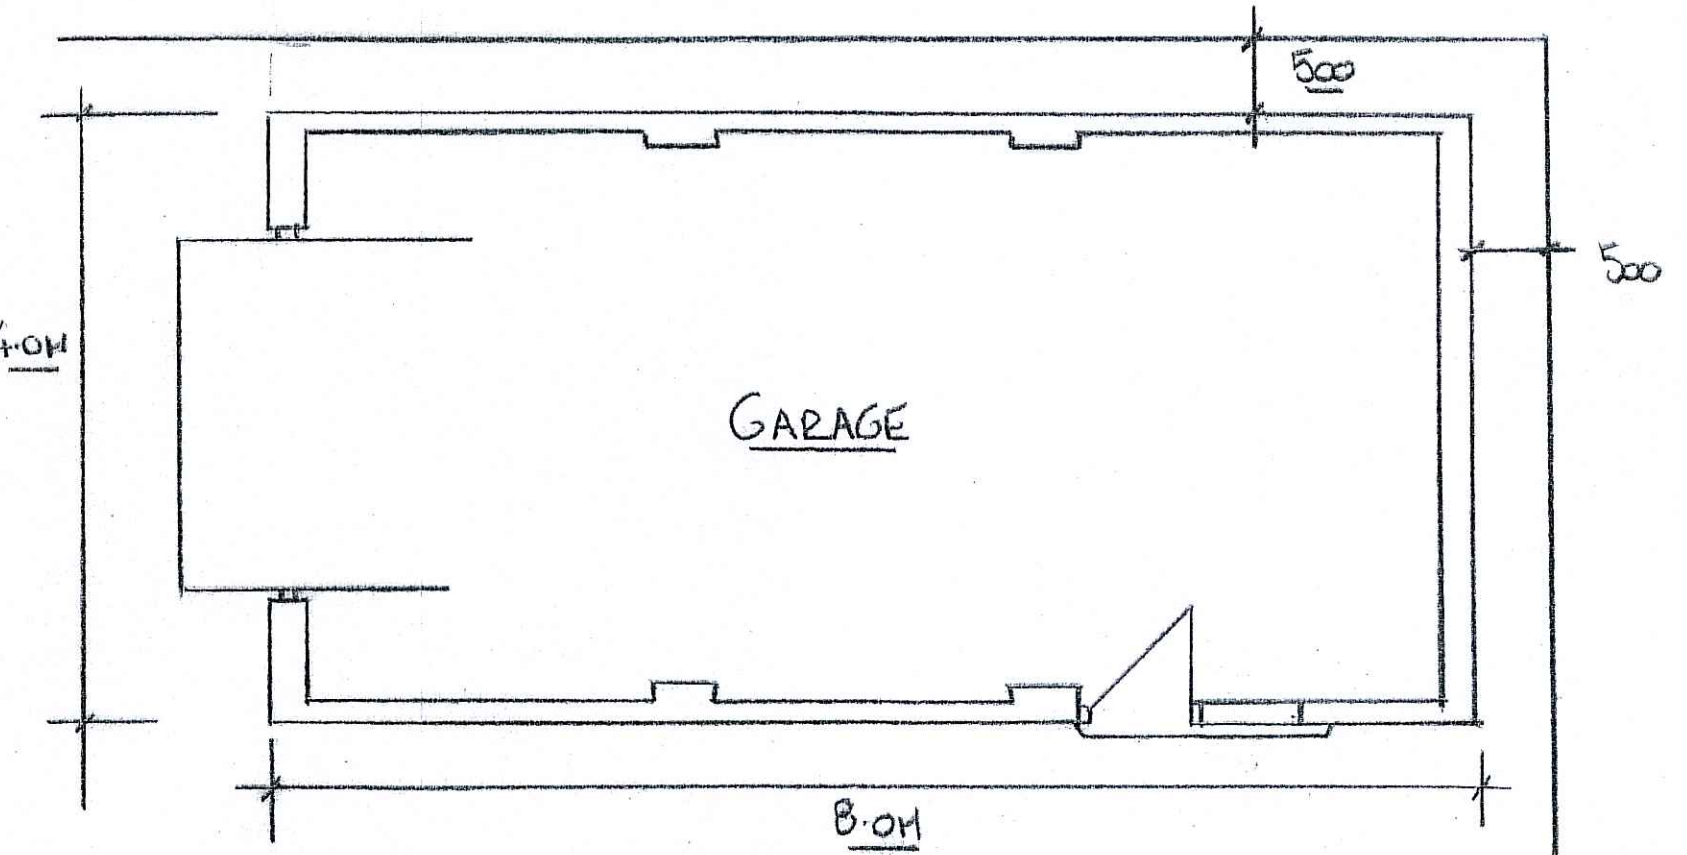

Block Plan 1:500

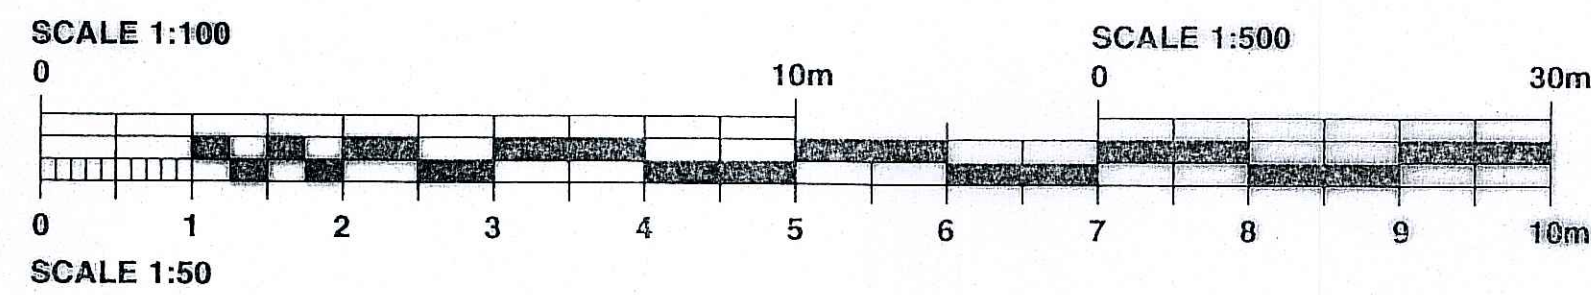

PLANNING PERMISSION NOT REQUIRED FOR REAR DORMER WINDOW AS PERMITTED DEVELOPMENT

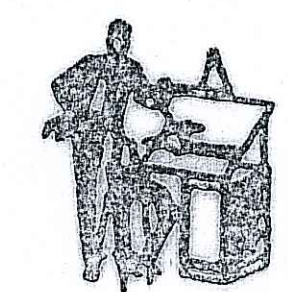 <p>NIGEL PACKER DESIGN TEAM TEL. NO. 07906 141845 email: nigelpacker@gmail.com</p>	<p>SCALE: 1:50 1:100</p>	<p>DESCRIPTION: PROPOSED GARAGE & REAR DORMER AT 13 LARKSFIELD FOR MR & MRS KENNEDY</p>	<p>DRAWING NO. 3401/1</p>
	<p>DATE: JAN 2024</p>	<p>DRAWING SIZE A1</p>	