





Proposed Rear Elevation

Proposed Side Elevation


Proposed Front Elevation

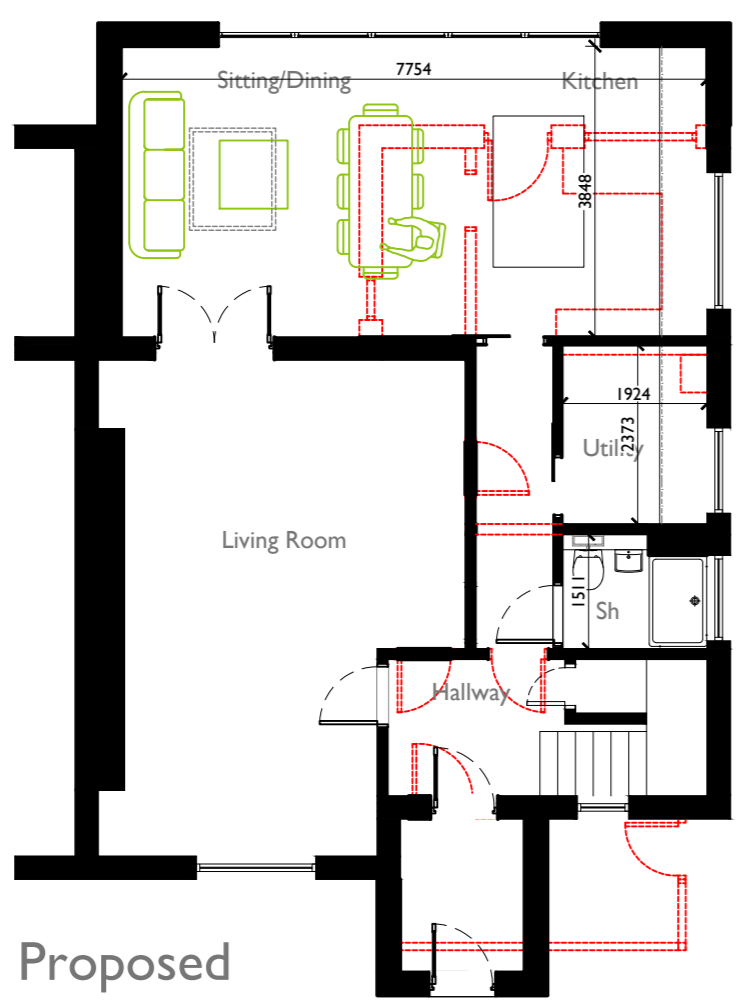

Proposed Ground Floor Plan

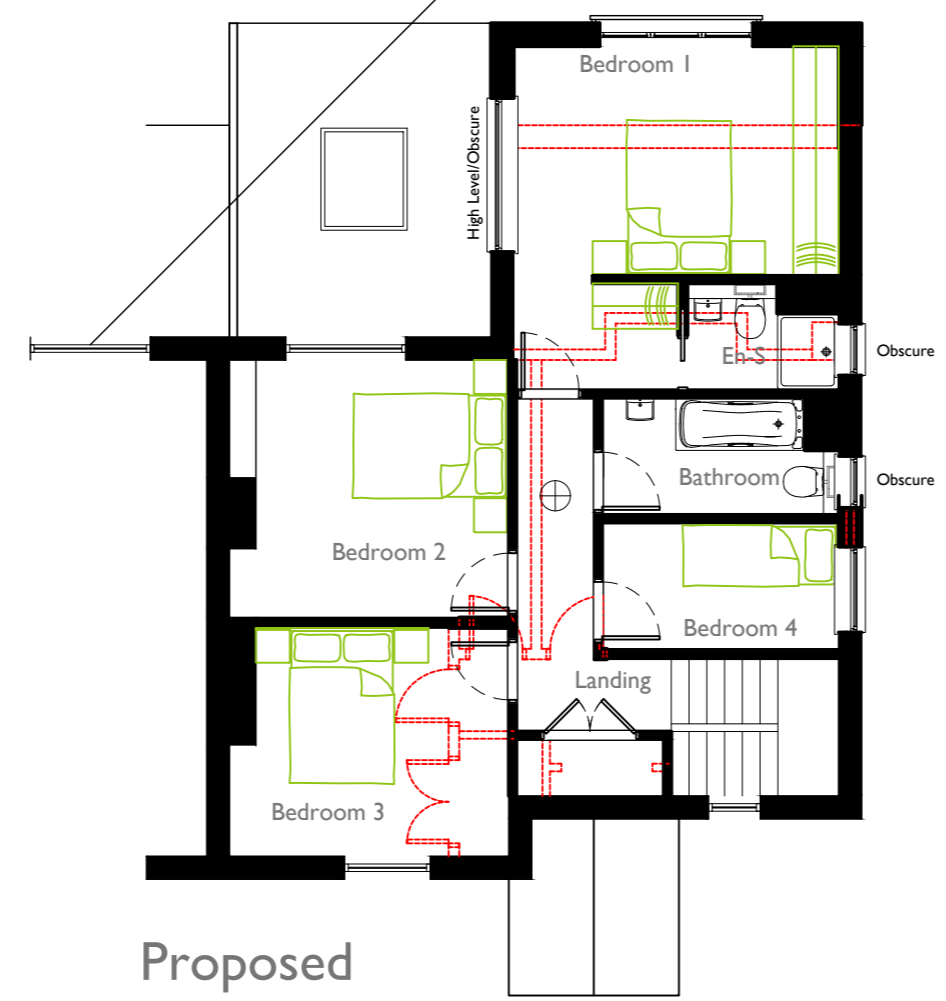

Proposed First Floor Plan

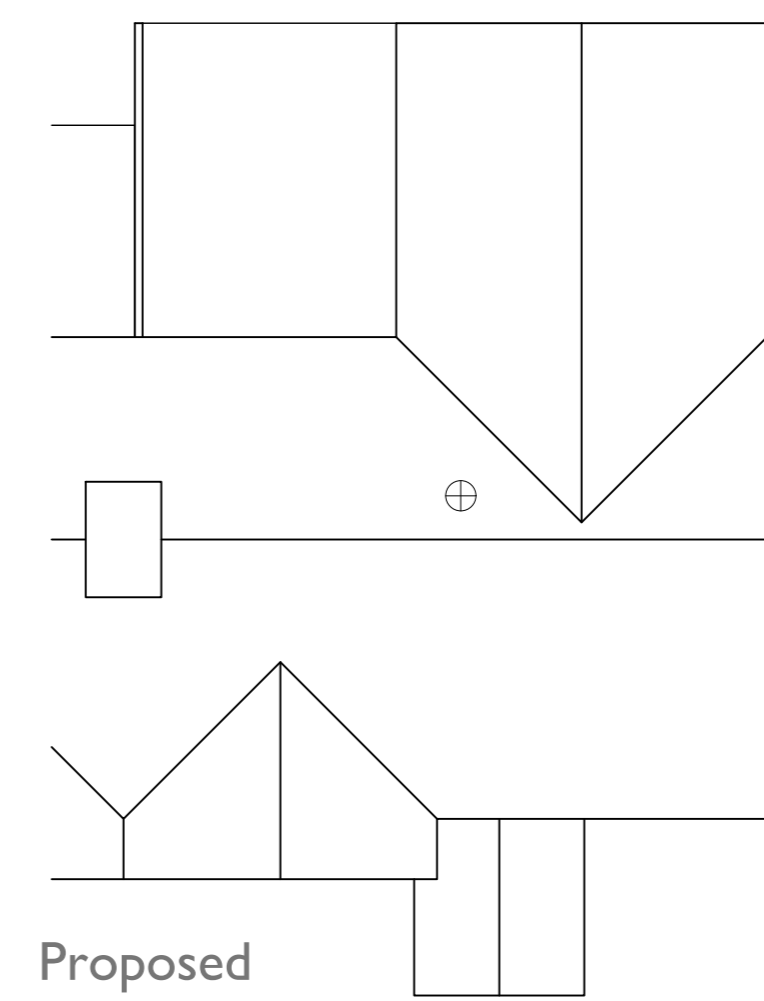

Proposed Roof Plan

In association with  
**AC DESIGN** **Hampshire Architect**  
 Email: alexpcarr@outlook.com  
 Telephone: 07308 953285  
 Website: www.acdesignuk.co.uk

PROJECT 6 Sarsons Close Amport Andover	Project type Housing	Drawing classification Housing	SCALE 1:100	SHEET SIZE A3	SHEET No.	DATE 31/12/23	DRAWN Alexander Carr
DRAWING TITLE Proposed Floor Plans		<b>Planning</b>					
		<b>DW01-101-1st</b>					

