





Existing Front Elevation

Existing Side Elevation


Existing Rear Elevation

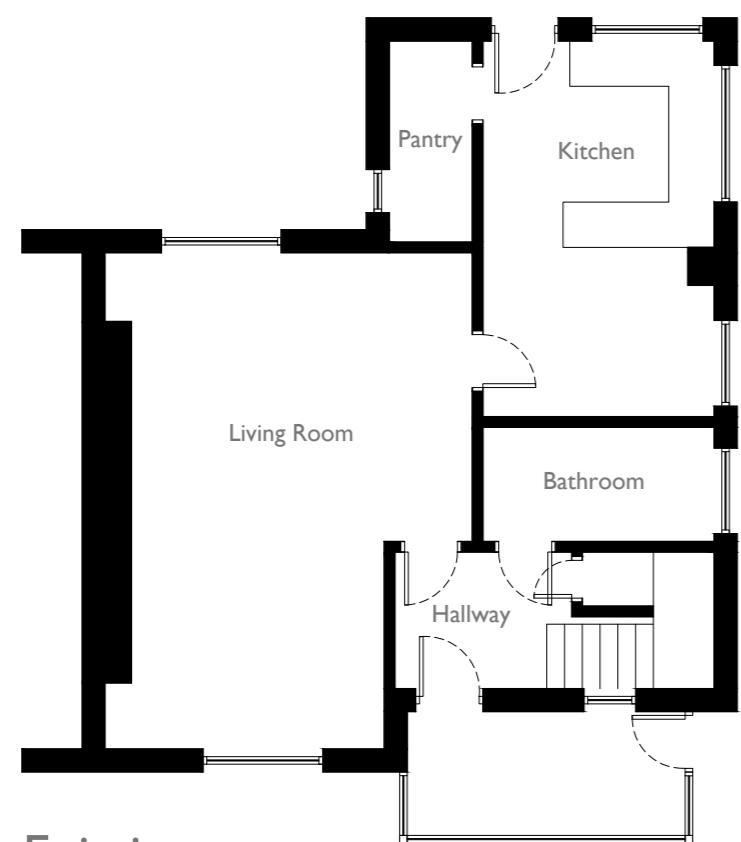

Existing Ground Floor Plan

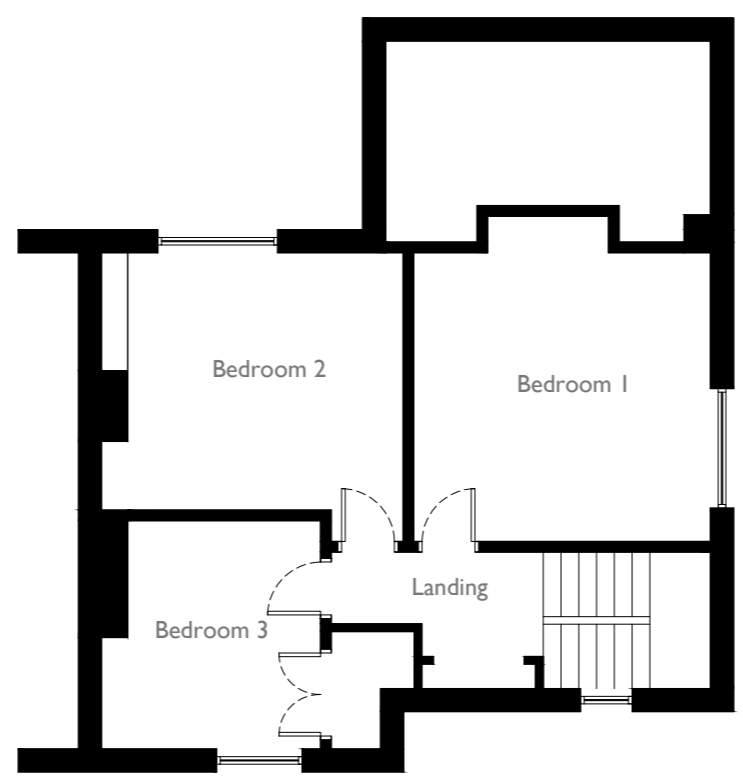

Existing First Floor Plan

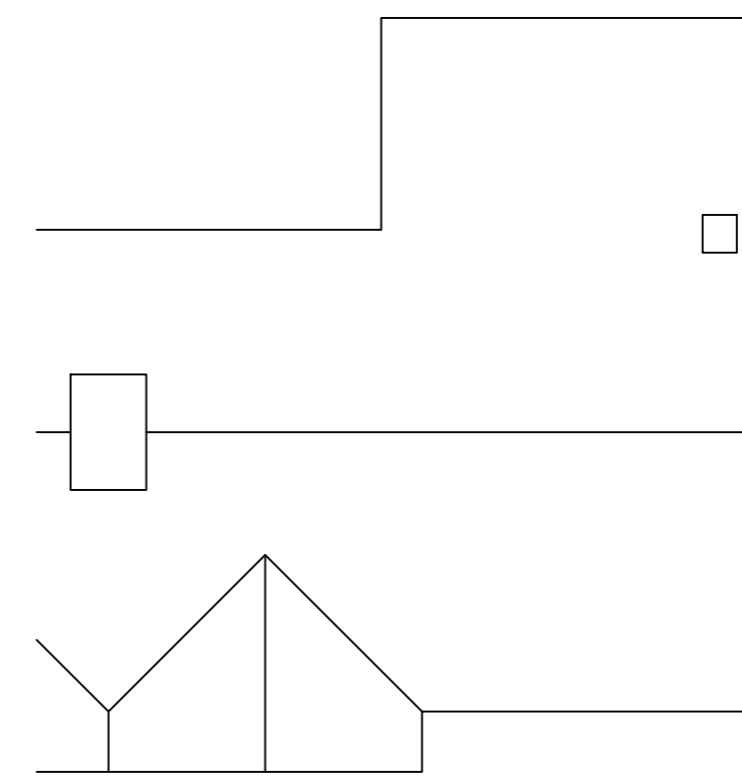

Existing Roof Plan



In association with
 Email: alexpcarr@outlook.com
 Telephone: 07308 953285
 Website: www.acdesignuk.co.uk

PROJECT 6 Sarsons Close Amport Andover	Project type Housing	Drawing classification Housing	SCALE 1:100	SHEET SIZE A3	SHEET No.	DATE 31/12/23	DRAWN Alexander Carr
DRAWING TITLE Existing Floor Plans		Planning					
		DW01-100-1st					

