


10 First Floor Facade - Existing West Elevation



1 : 100

Dimensions to be verified on site. Use figured dimensions only. Do not work from reduced scale drawings. Please refer to scale and sheet size as indicated.
 This drawing is the property of LEONARDO DESIGN ARCHITECTS LTD. ©
 Copyright is reserved by them and the drawing is issued on the condition that it is not copied, reproduced, retained or disclosed to any unauthorised person without the prior consent in writing of Leonard Design Architects Ltd. All rights reserved.
DO NOT SCALE - unless for planning purposes

Orientation

 


Key Plan

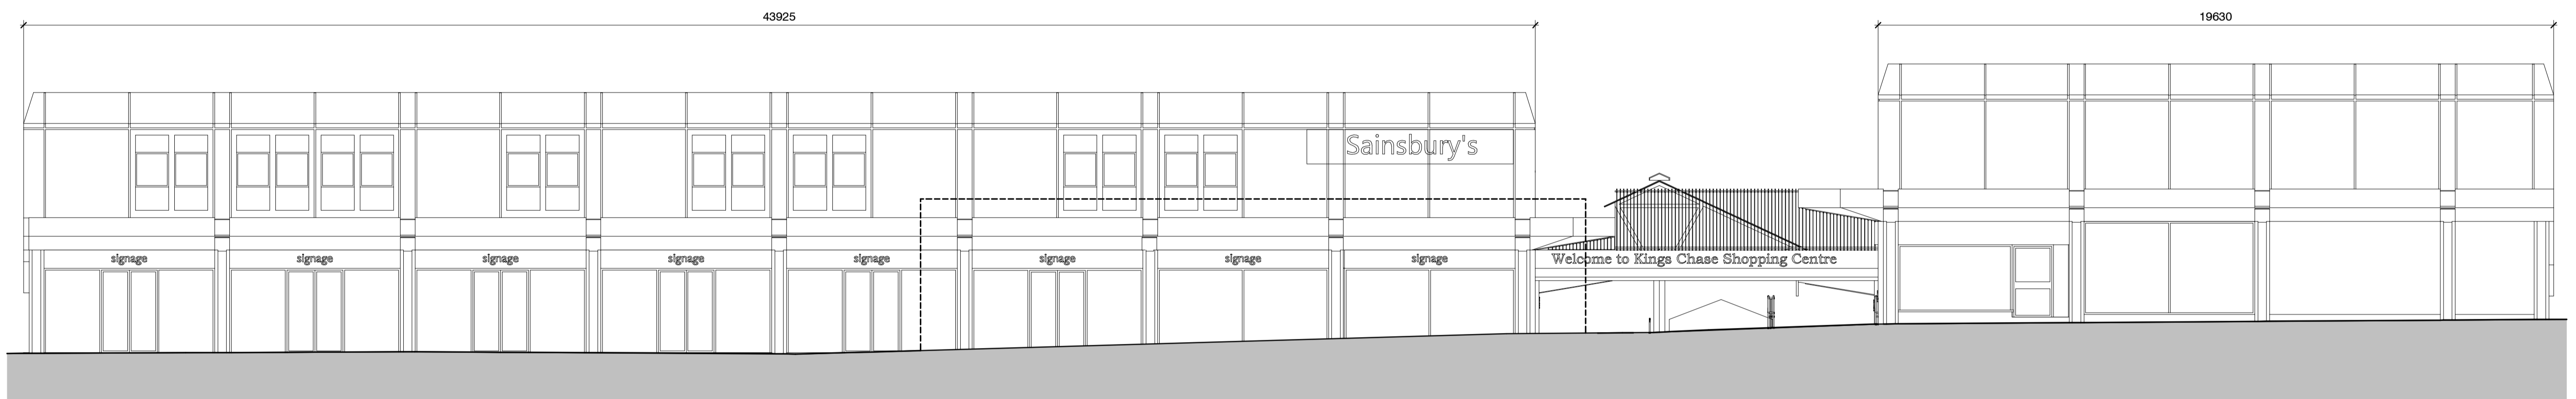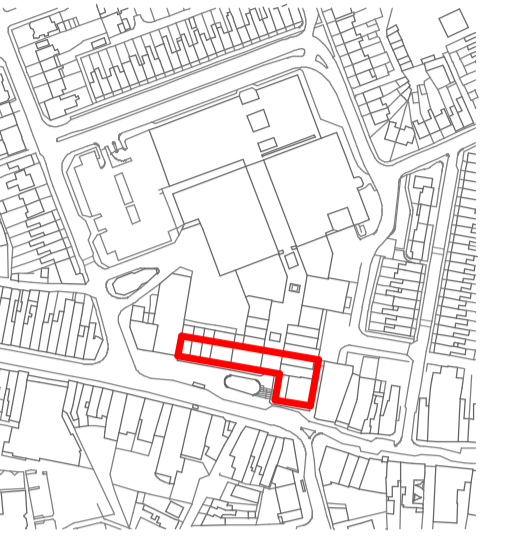


10 First Floor Facade - Existing South Elevation

1 : 100

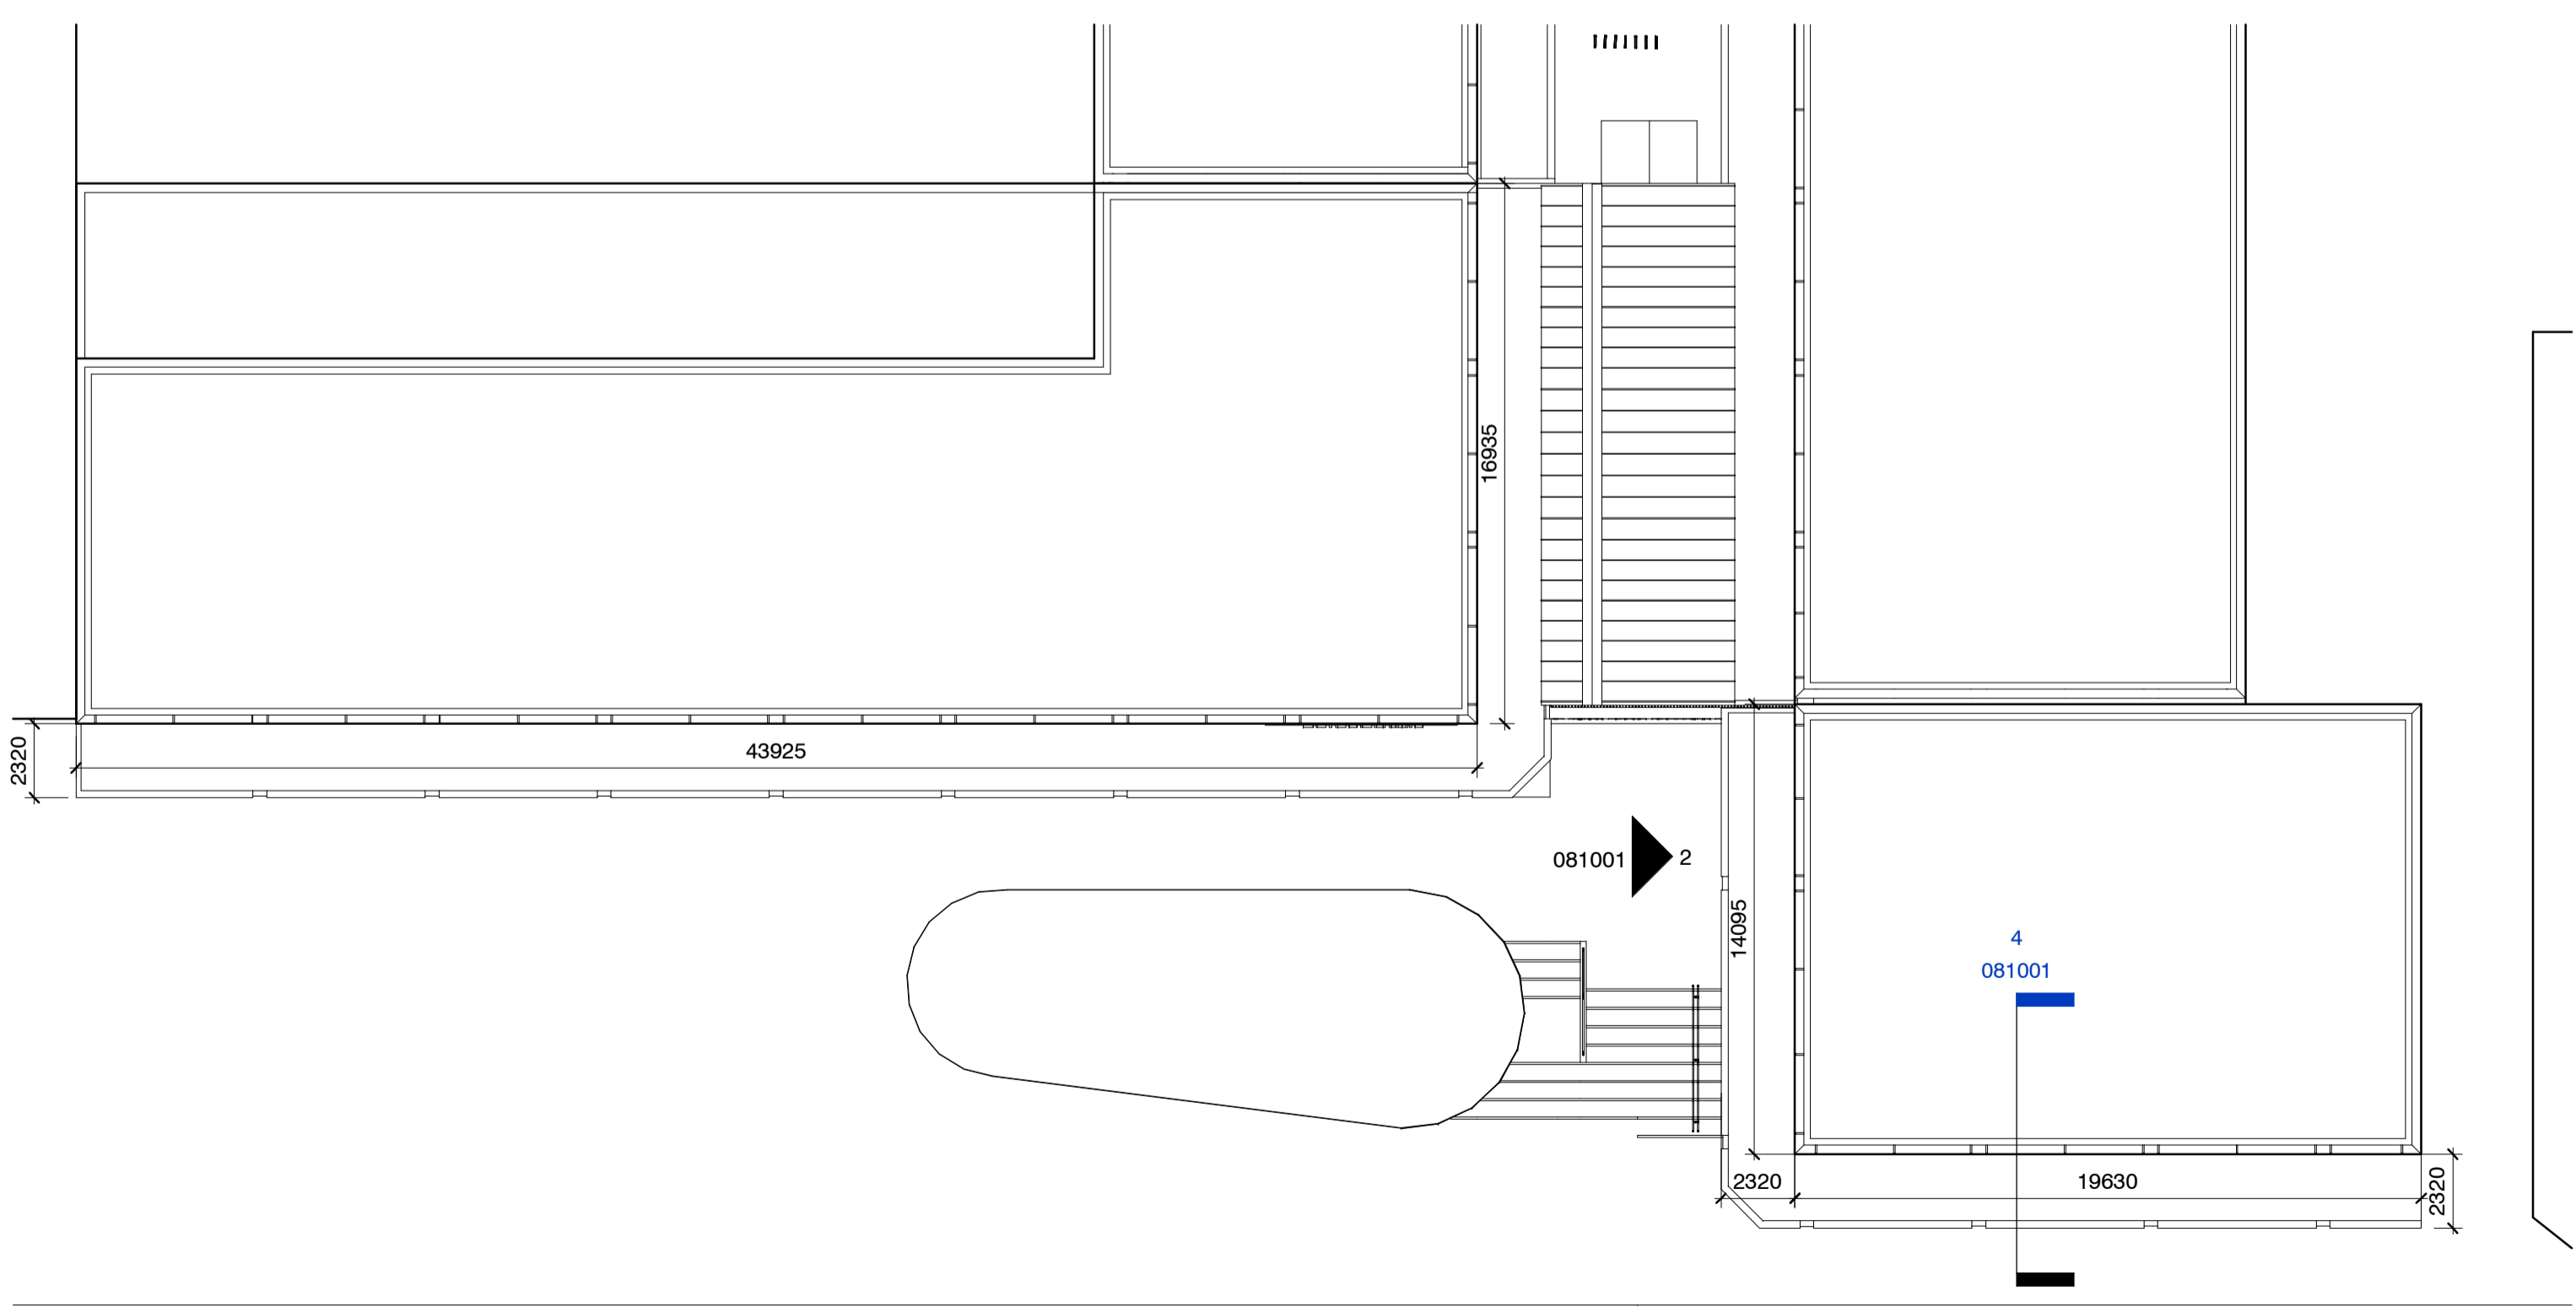

10 First Floor Facade - Existing Roof Plan

1 : 200

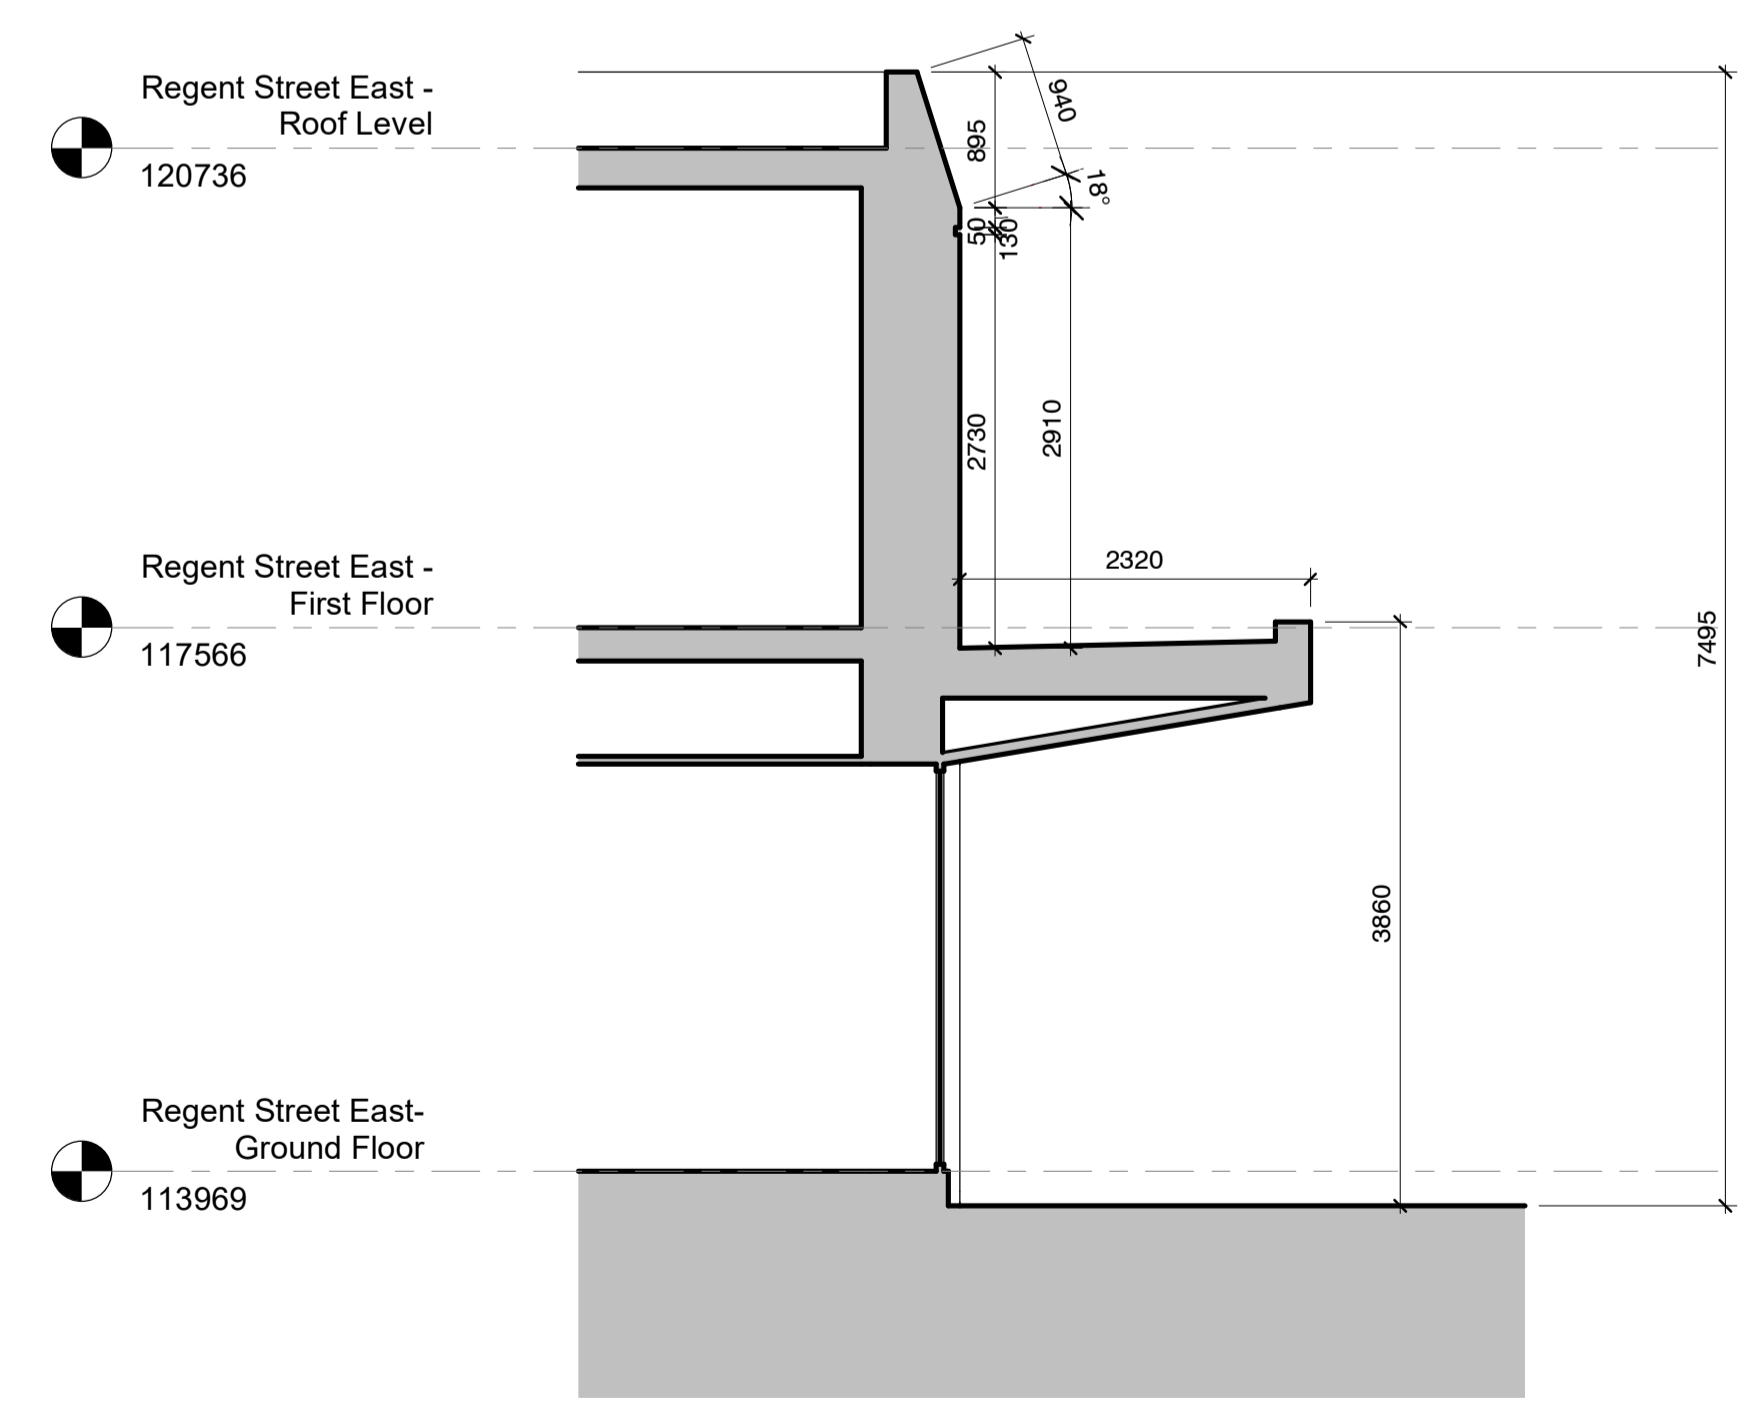

10 First Floor Facade - Existing Section

1 : 50

Rev. Date	Revision	By	Checked
P02 01.02.24	Scale note amendment	JE	SB
P01 19.01.24	Planning Issue	JE	SB
P00 20.12.23	Initial Issue	JE	SB

leonard design architects
 4th floor, Albion House
 5-13 Canal Street
 Nottingham, NG1 7EG, United Kingdom
 t. +44 (0) 115 945 0080
 e. office@leonarddesignarchitects.com

Client
 Praxis Real Estate
Management Limited
 Project
 Kings Chase Shopping
 Center

Drawing Title
 First Floor Facade -
 Existing

Project Number
 1343

Drawn by
 YZ

Checked by
 JE

Scale @A1
 As indicated

Date
 15/01/2024

File Identifier
 1343 - LDA - EX - 00 - DR - A - 081001

Revision
 P02

Purpose of Issue
 Planning Application

Project Status
 PLANNING

