



NO RESPONSIBILITY SHALL BE TAKEN FOR ANY USE MADE OF THIS DOCUMENT OTHER THAN FOR THAT WHICH IT WAS PREPARED AND ISSUED.
 ALL DIMENSIONS SHOULD BE CHECKED ON SITE.
 DO NOT SCALE FROM THIS DRAWING
 ANY DRAWING ERRORS OR DIVERGENCIES SHOULD BE BROUGHT TO THE ATTENTION OF DESIGN TEAM AT THE ADDRESS SHOWN BELOW.


NOTES

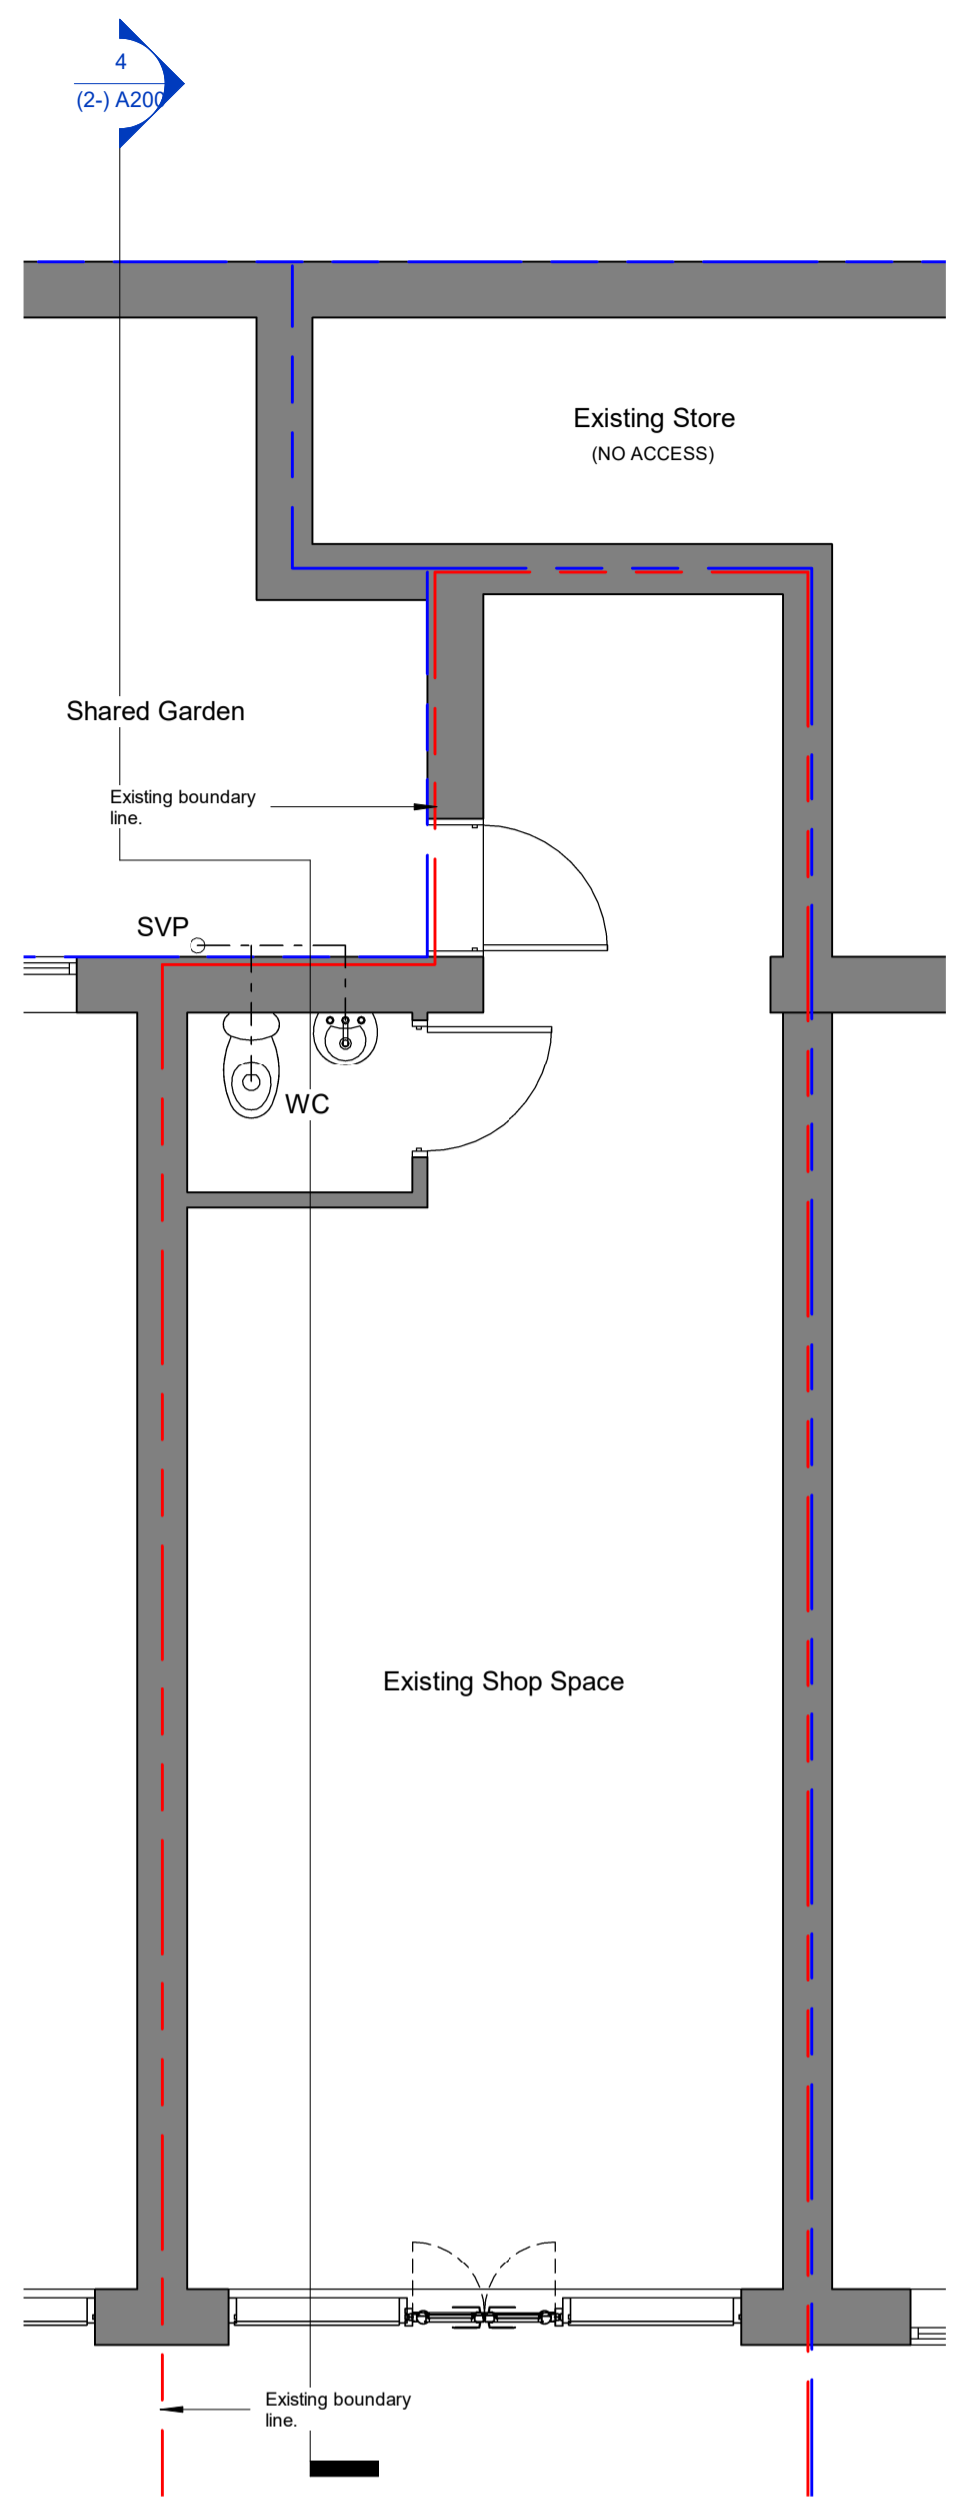


1 Existing - Ground Floor
 1 : 50

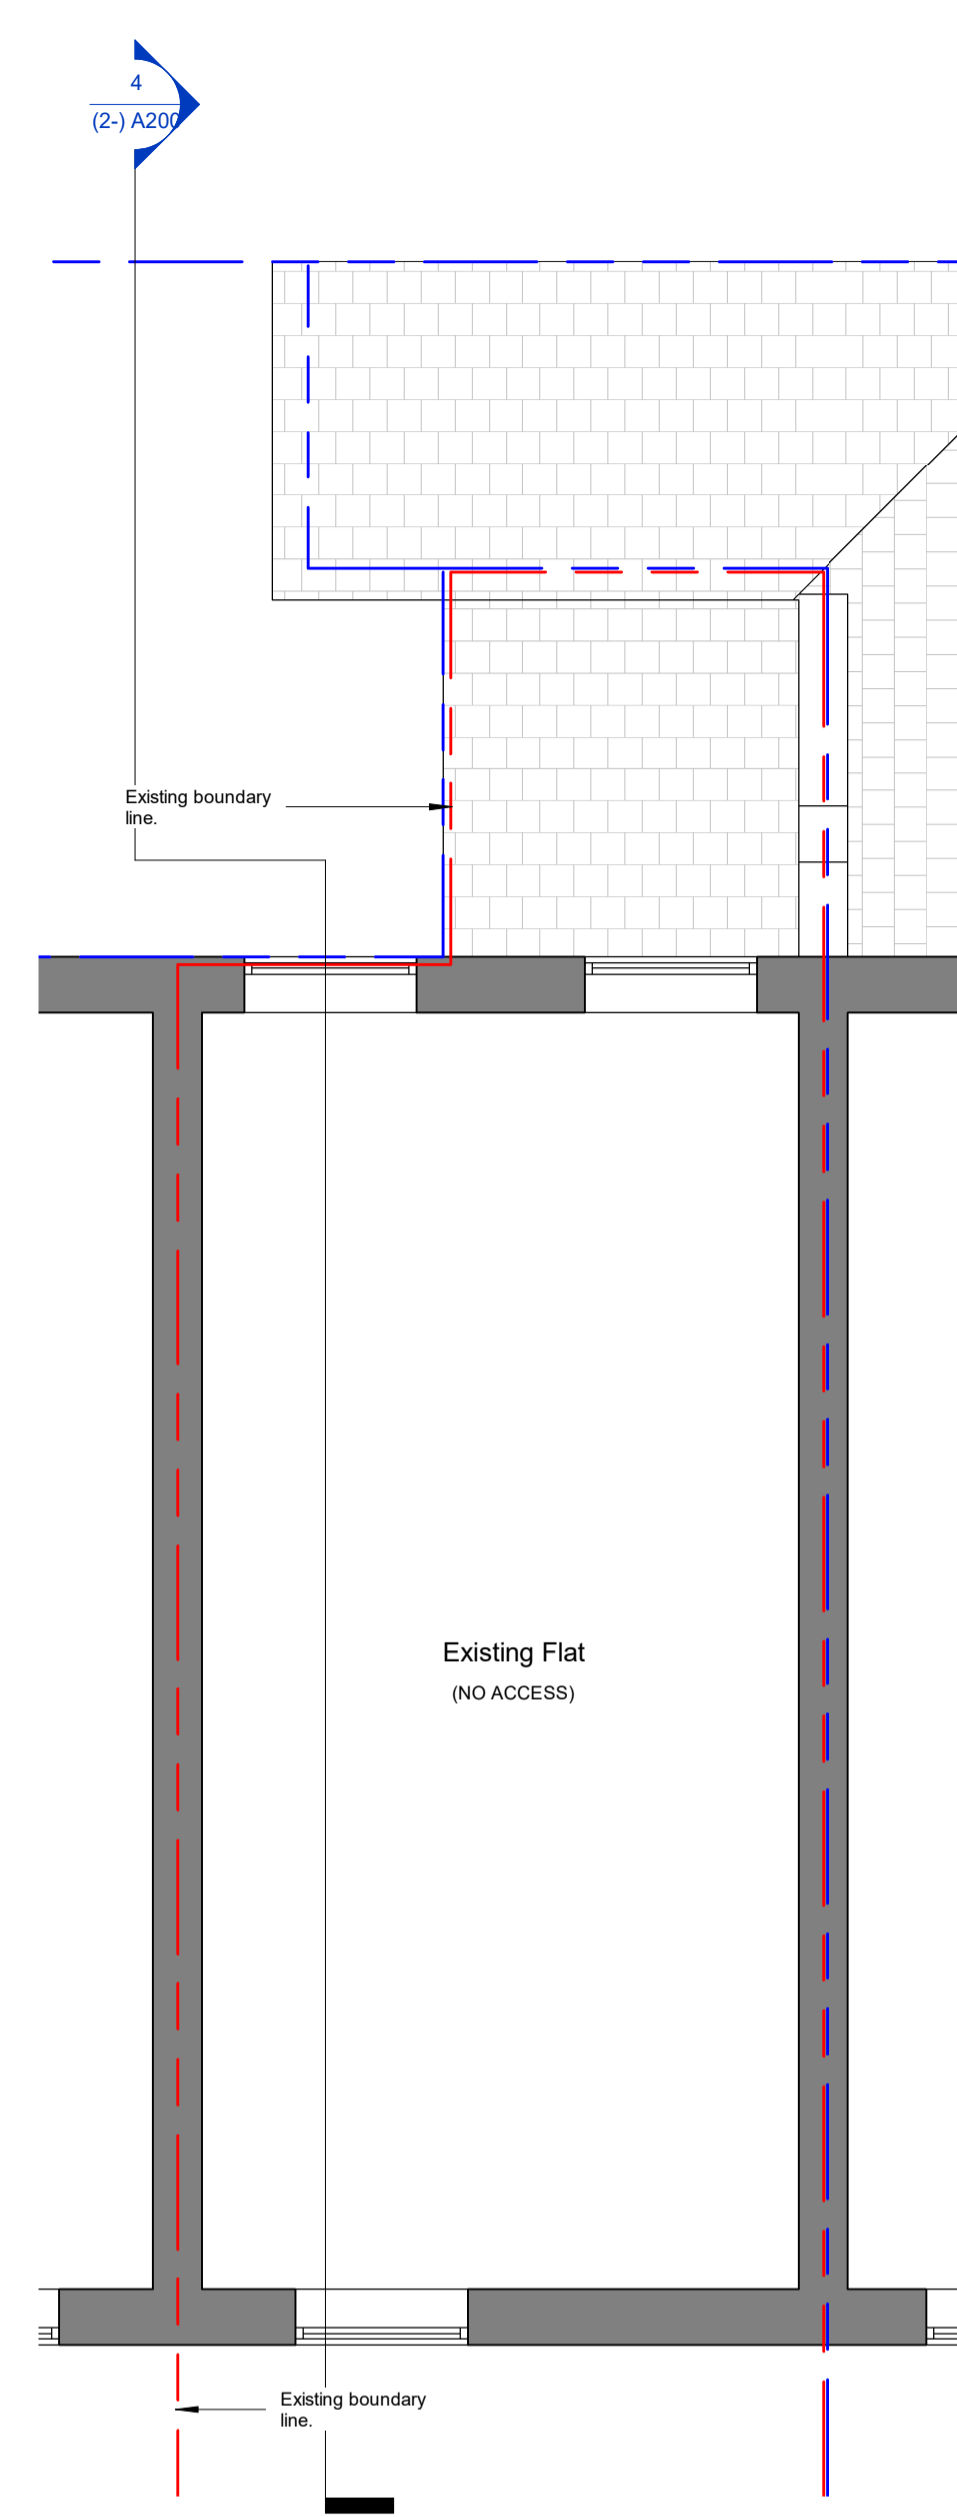


2 Existing - First Floor
 1 : 50

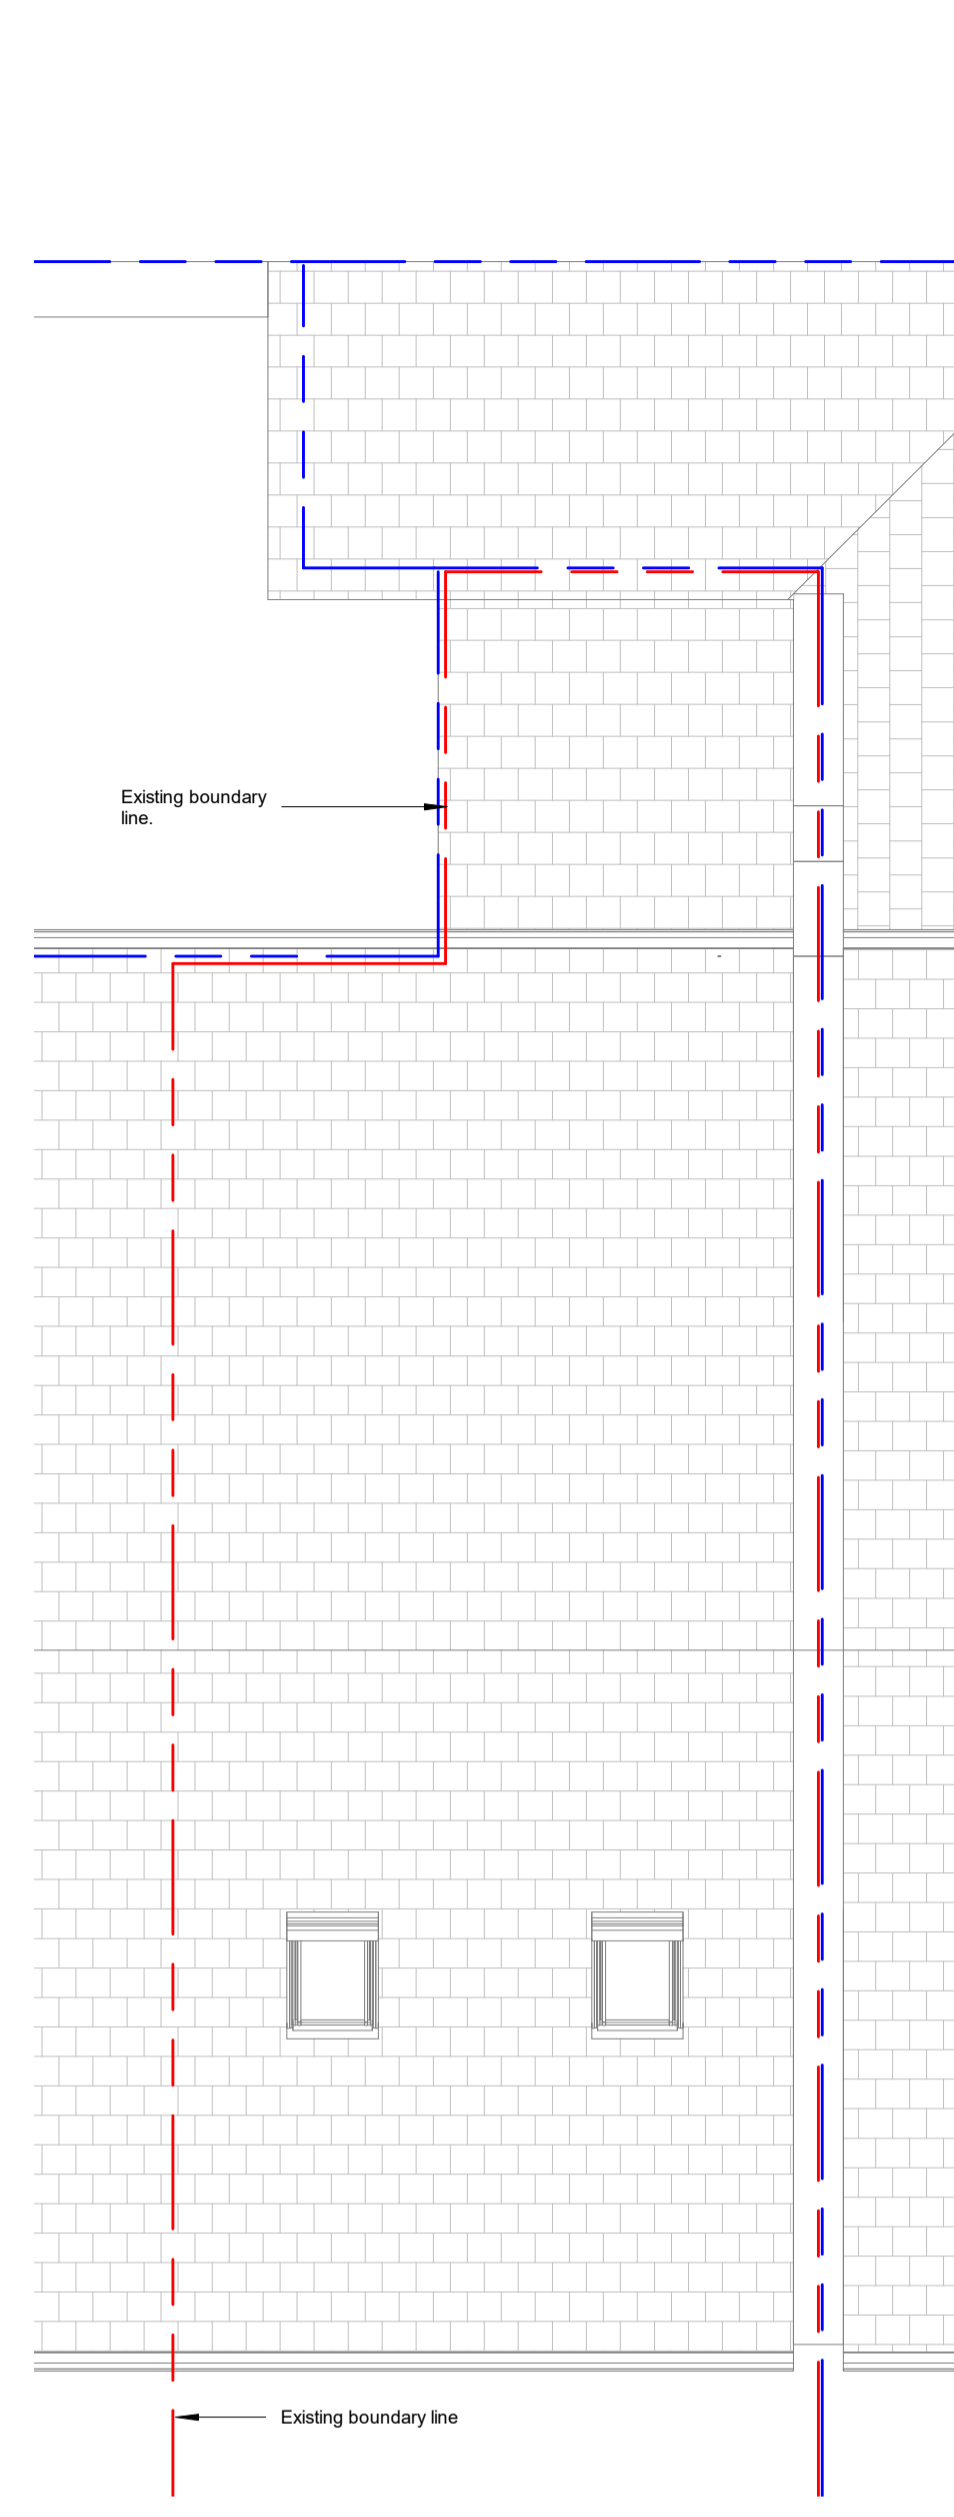

3 Existing - Roof Plan
 1 : 50

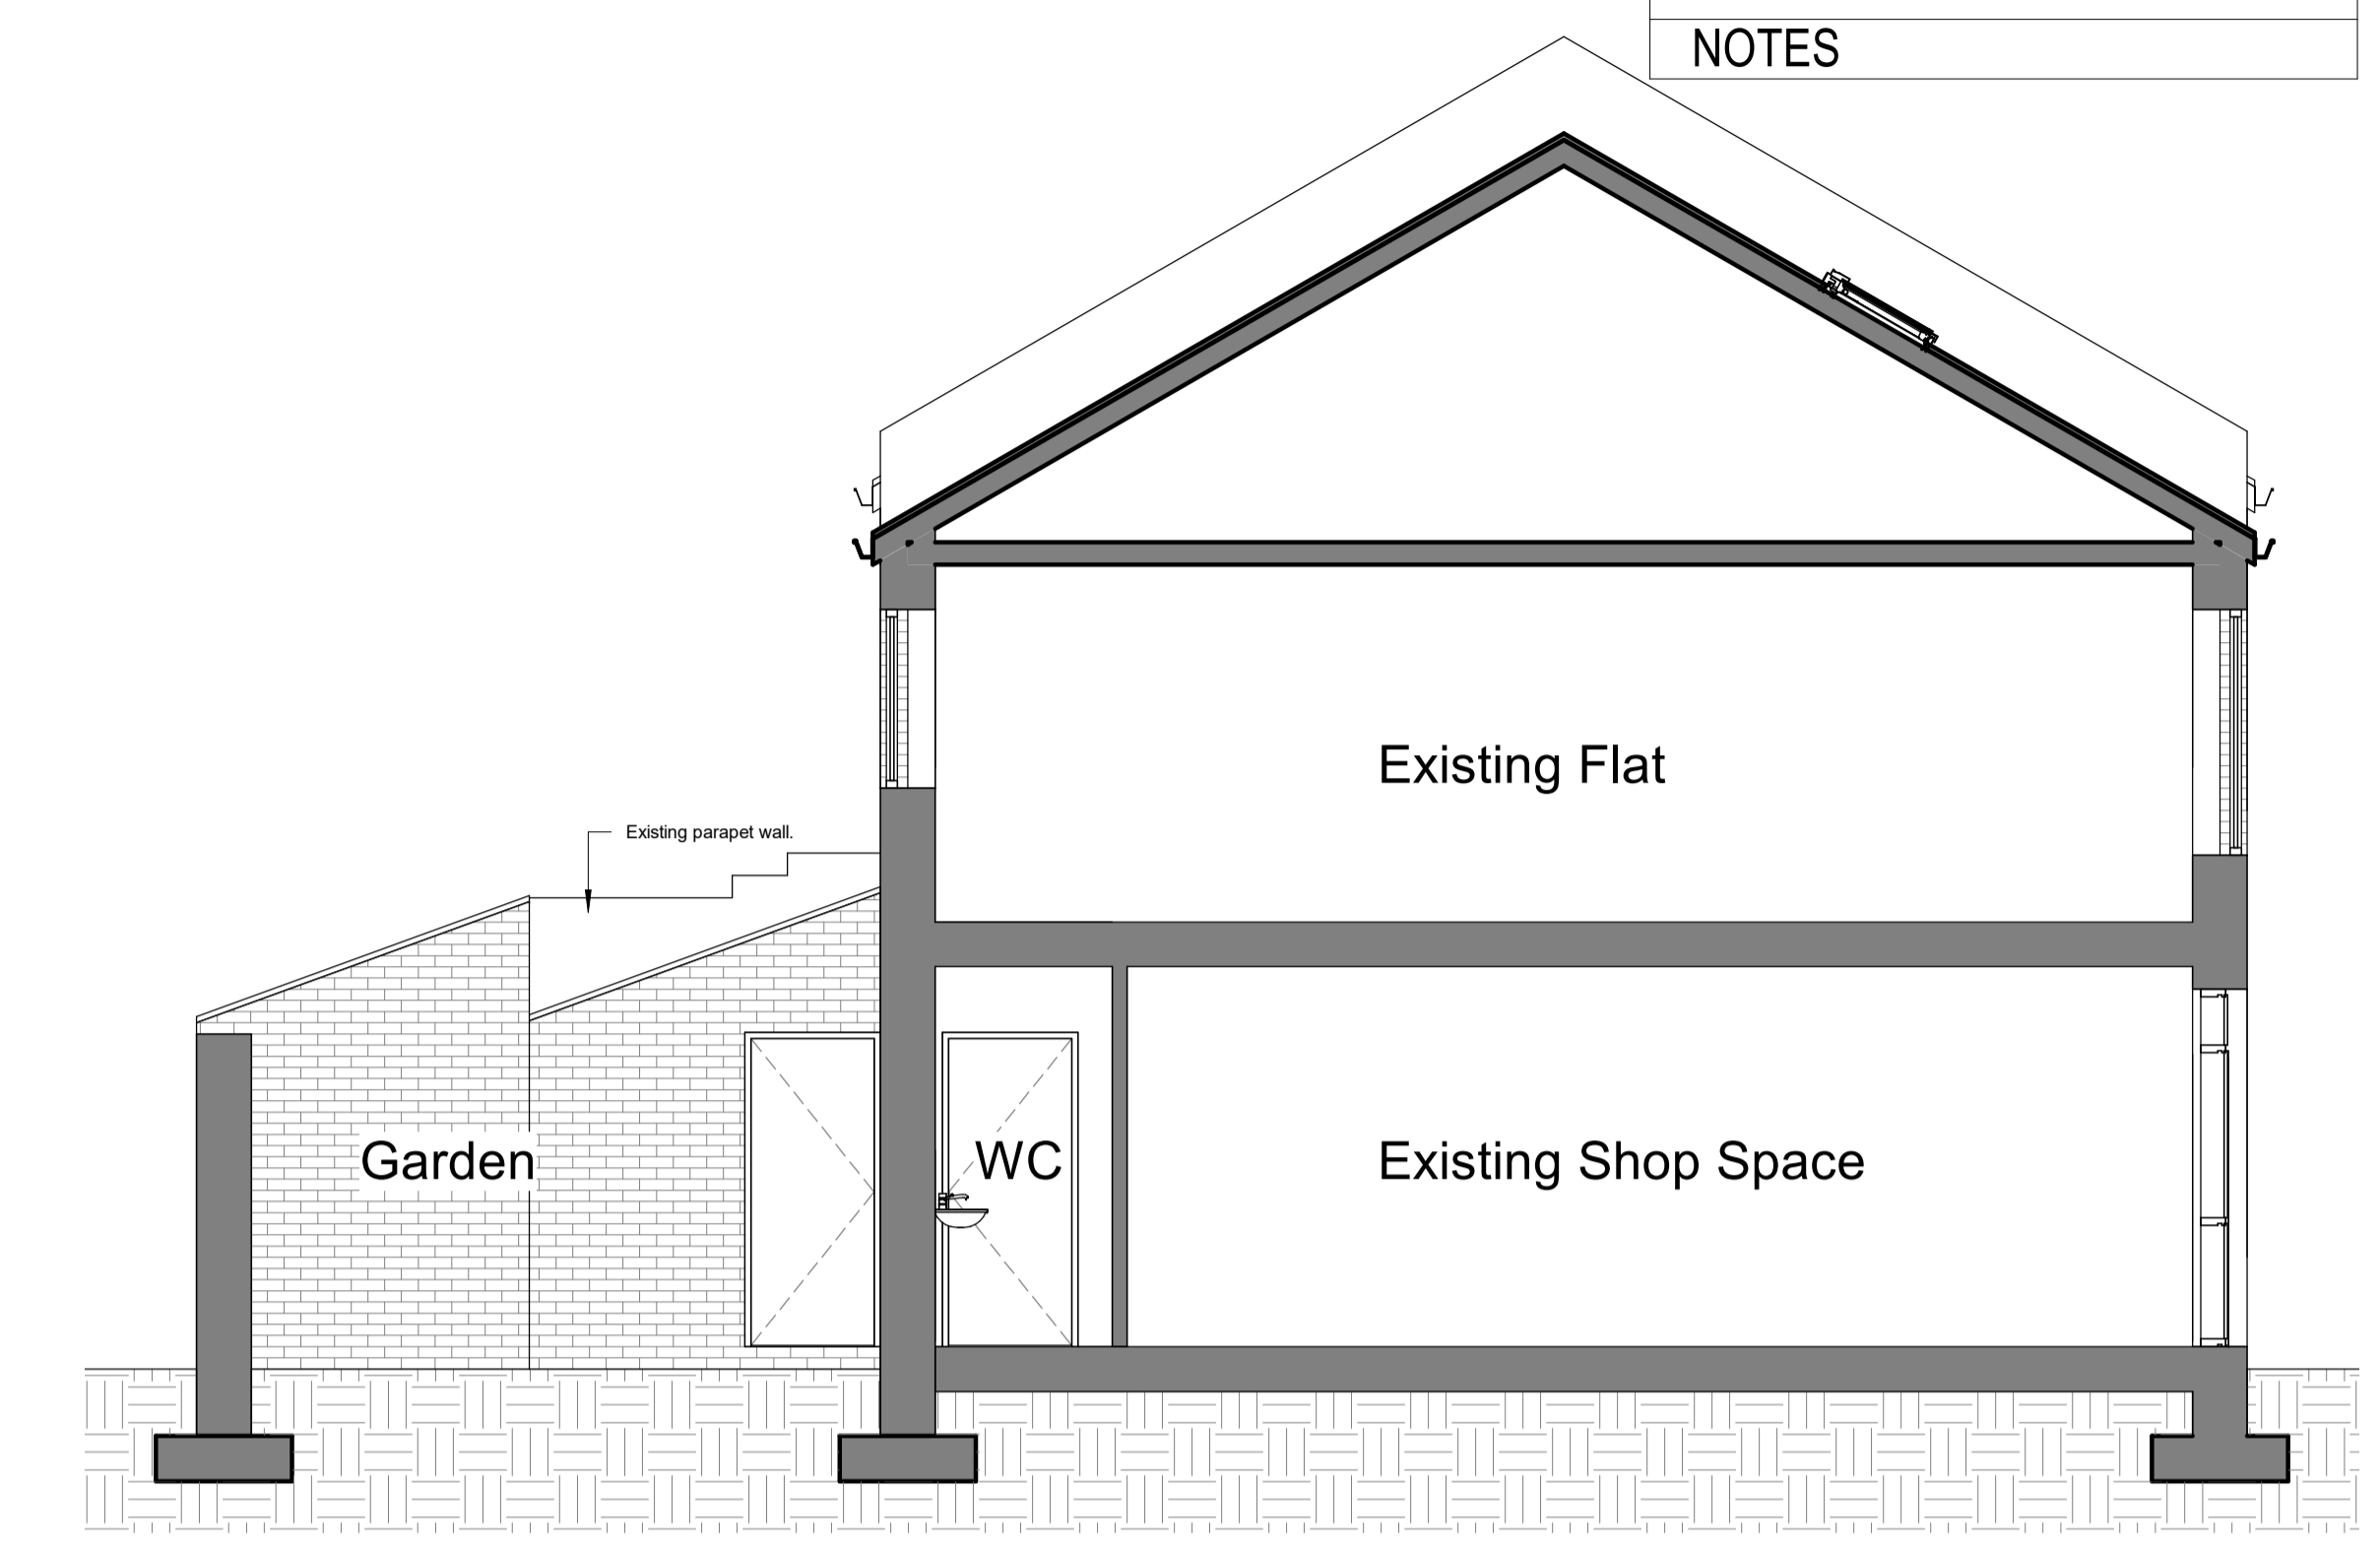

4 Extg Sectional Side Elevation
 1 : 50

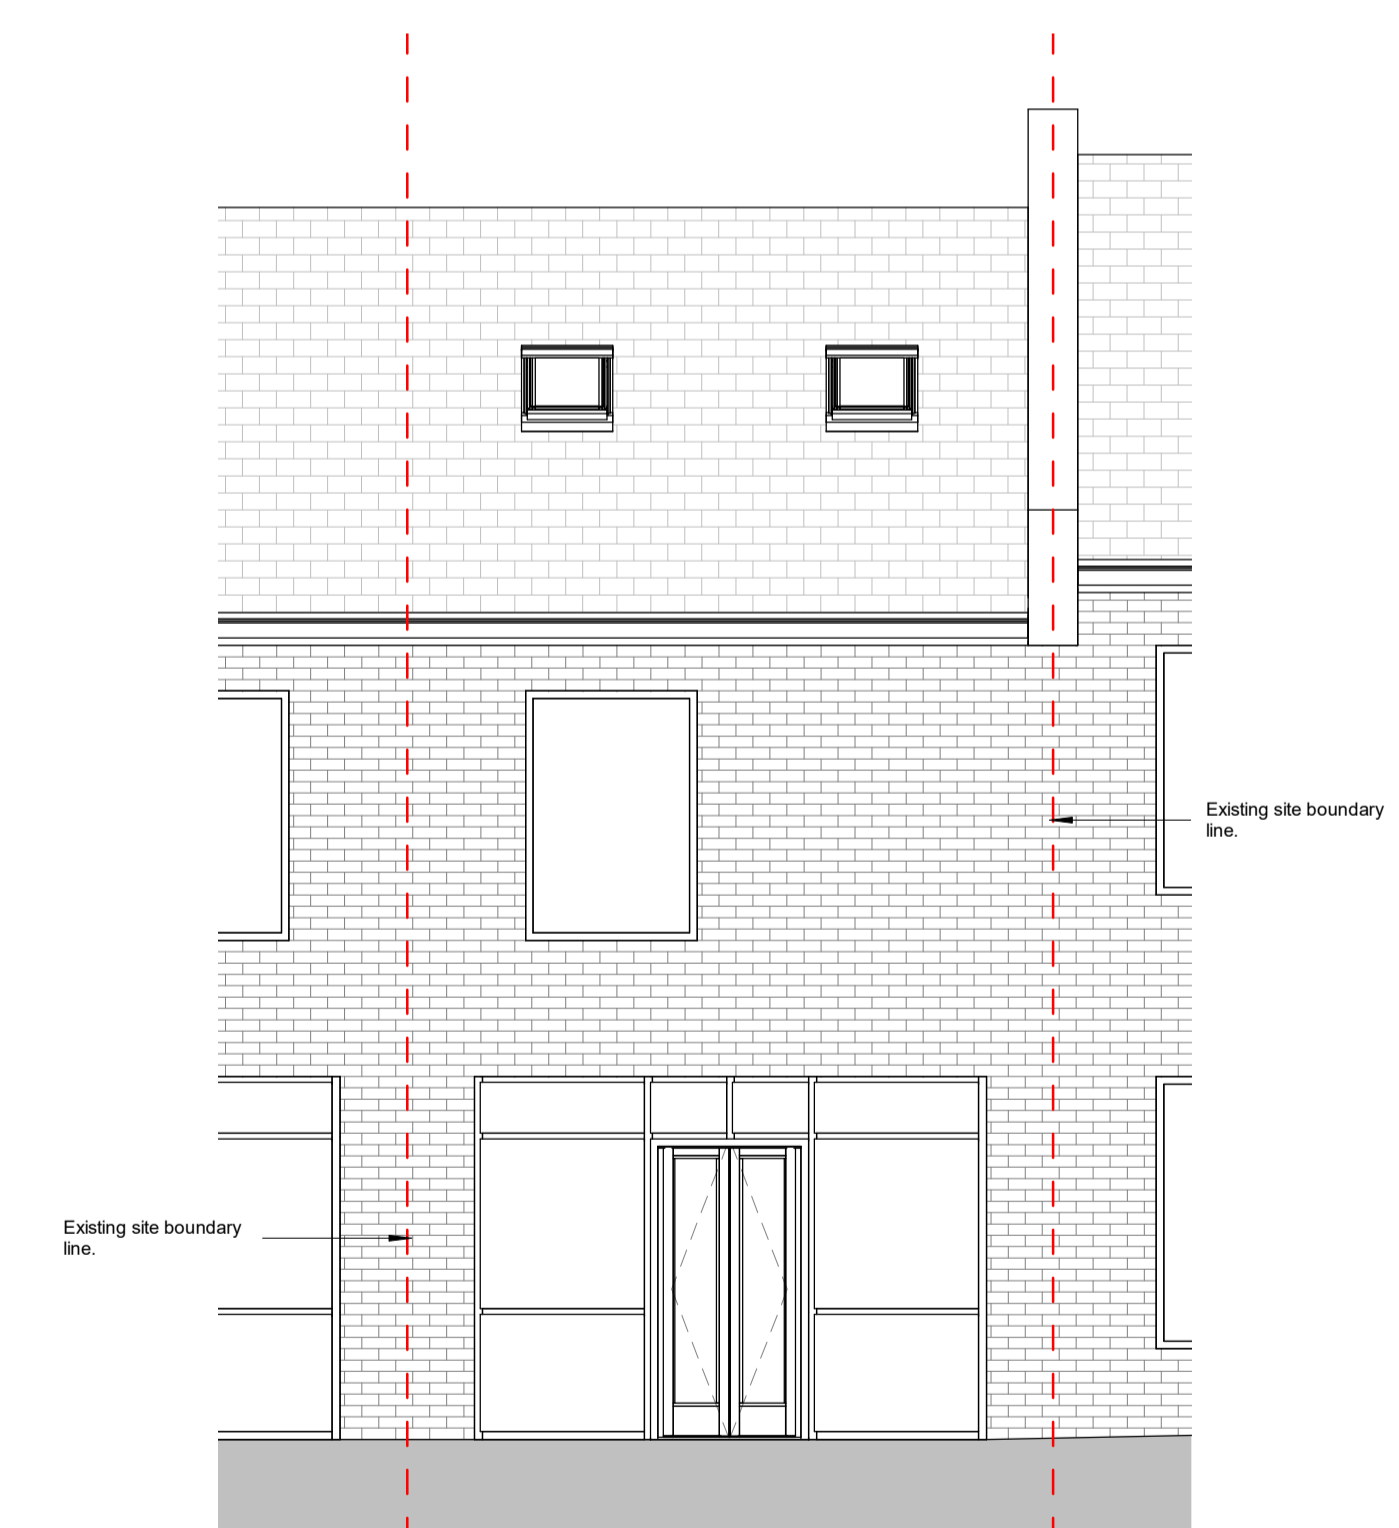

5 Existing Front Elevation
 1 : 50

				CLIENT Sky Laundry Hyde Ltd.		33 Mere Drive Chilton Swinton Manchester, M27 8SD United Kingdom M: +44 (0)746 264 4148 E: achiguma@icloud.com		PROJECT TITLE 169 Market Street, Hyde, SK14 1HG	
				P1 First Issue <small>REVISION DESCRIPTION</small>		AC AK 31/01/2024 <small>DRAWN CHECKED DATE</small>		DRAWING TITLE 2401_04_SL Existing Plans, Section & Elevation	
						SCALE @ A1 1 : 50		DRAWING NO. (2-) A200	