


1 Location Plan
1 : 1250

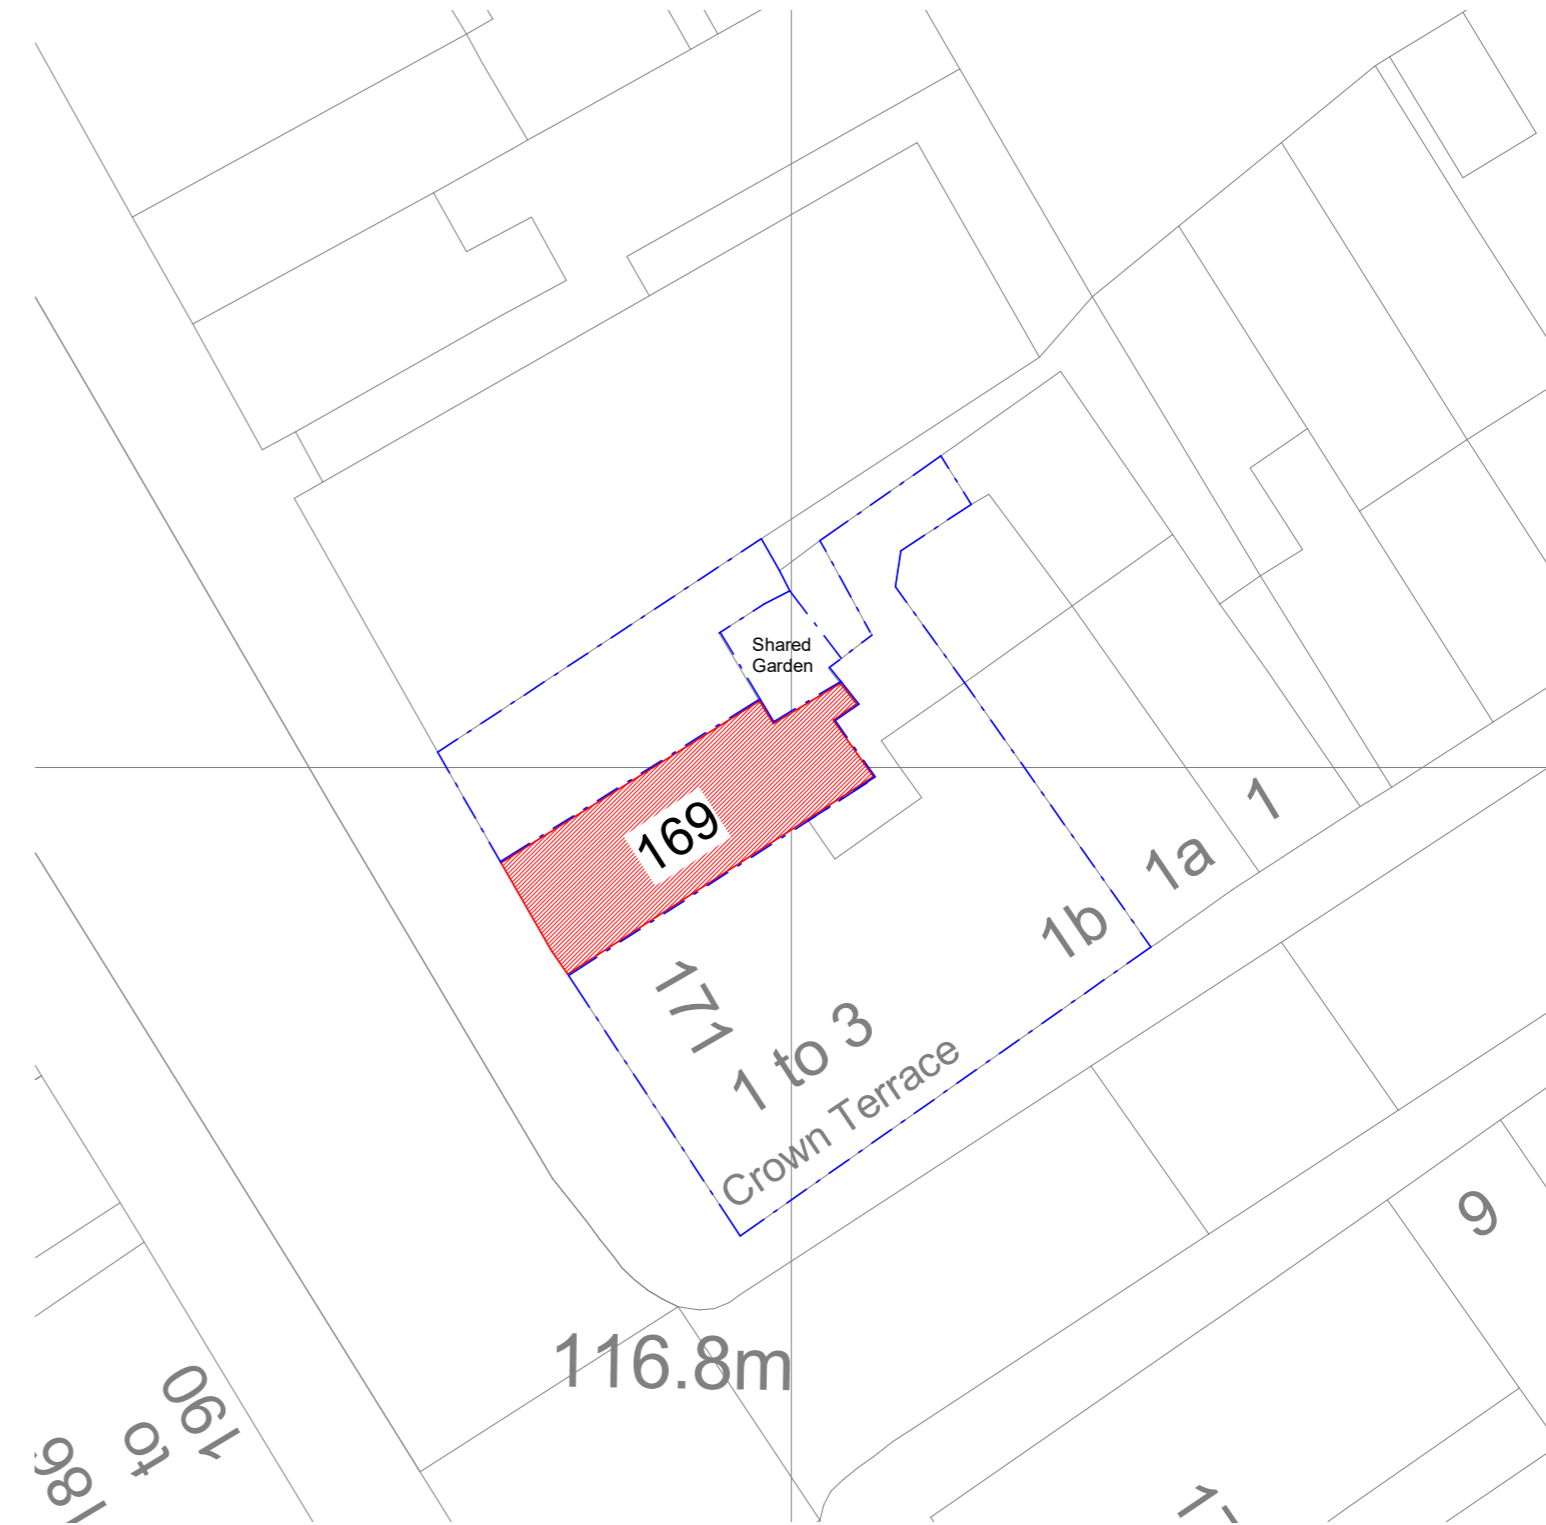

2 Site Plan
1 : 250

NO RESPONSIBILITY SHALL BE TAKEN FOR ANY USE MADE OF THIS DOCUMENT OTHER THAN FOR THAT WHICH IT WAS PREPARED AND ISSUED.

ALL DIMENSIONS SHOULD BE CHECKED ON SITE.

DO NOT SCALE FROM THIS DRAWING


ANY DRAWING ERRORS OR DIVERGENCIES SHOULD BE BROUGHT TO THE ATTENTION OF DESIGN TEAM AT THE ADDRESS SHOWN BELOW.

REVISION / DESCRIPTION	DRAWN	CHECKED	DATE
P1 First Issue	AC	AK	31/01/2024

CLIENT	Sky Laundry Hyde Ltd.
--------	-----------------------

PROJECT TITLE	169 Market Street, Hyde, SK14 1HG
DRAWING TITLE	2401_04_SL Location & Site Plan
DRAWING NO.	(2-) A100

33 Mere Drive
Clifton
Swinton
Manchester, M27 8SD
United Kingdom
M: +44 (0)746 264 4148
E: achiguma@cloud.com

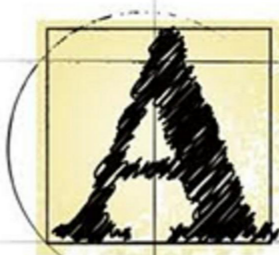

SCALE	@ A2
As indicated	
REVISION	