




SCALE BAR 1:1250 0 10 20 30 40 50m

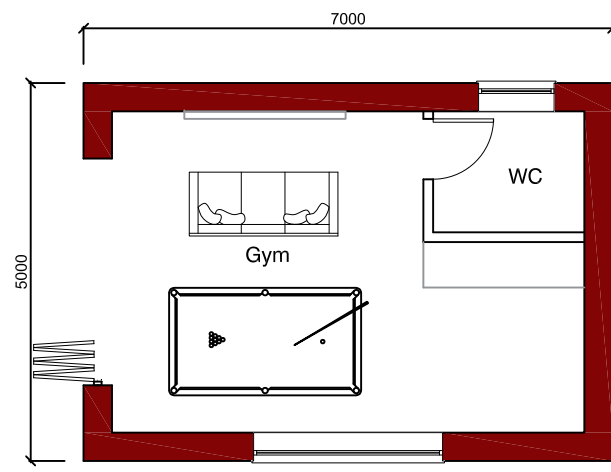



PROPOSED GROUND FLOOR PLAN
1:100

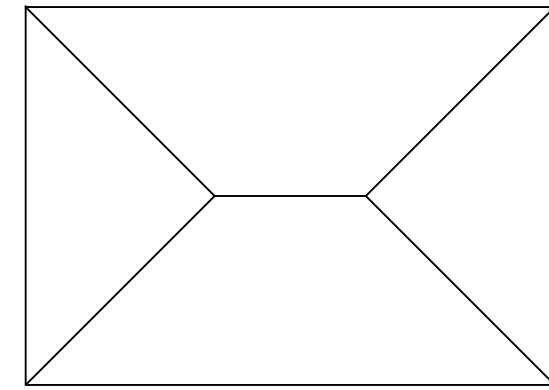


PROPOSED ROOF PLAN
1:100

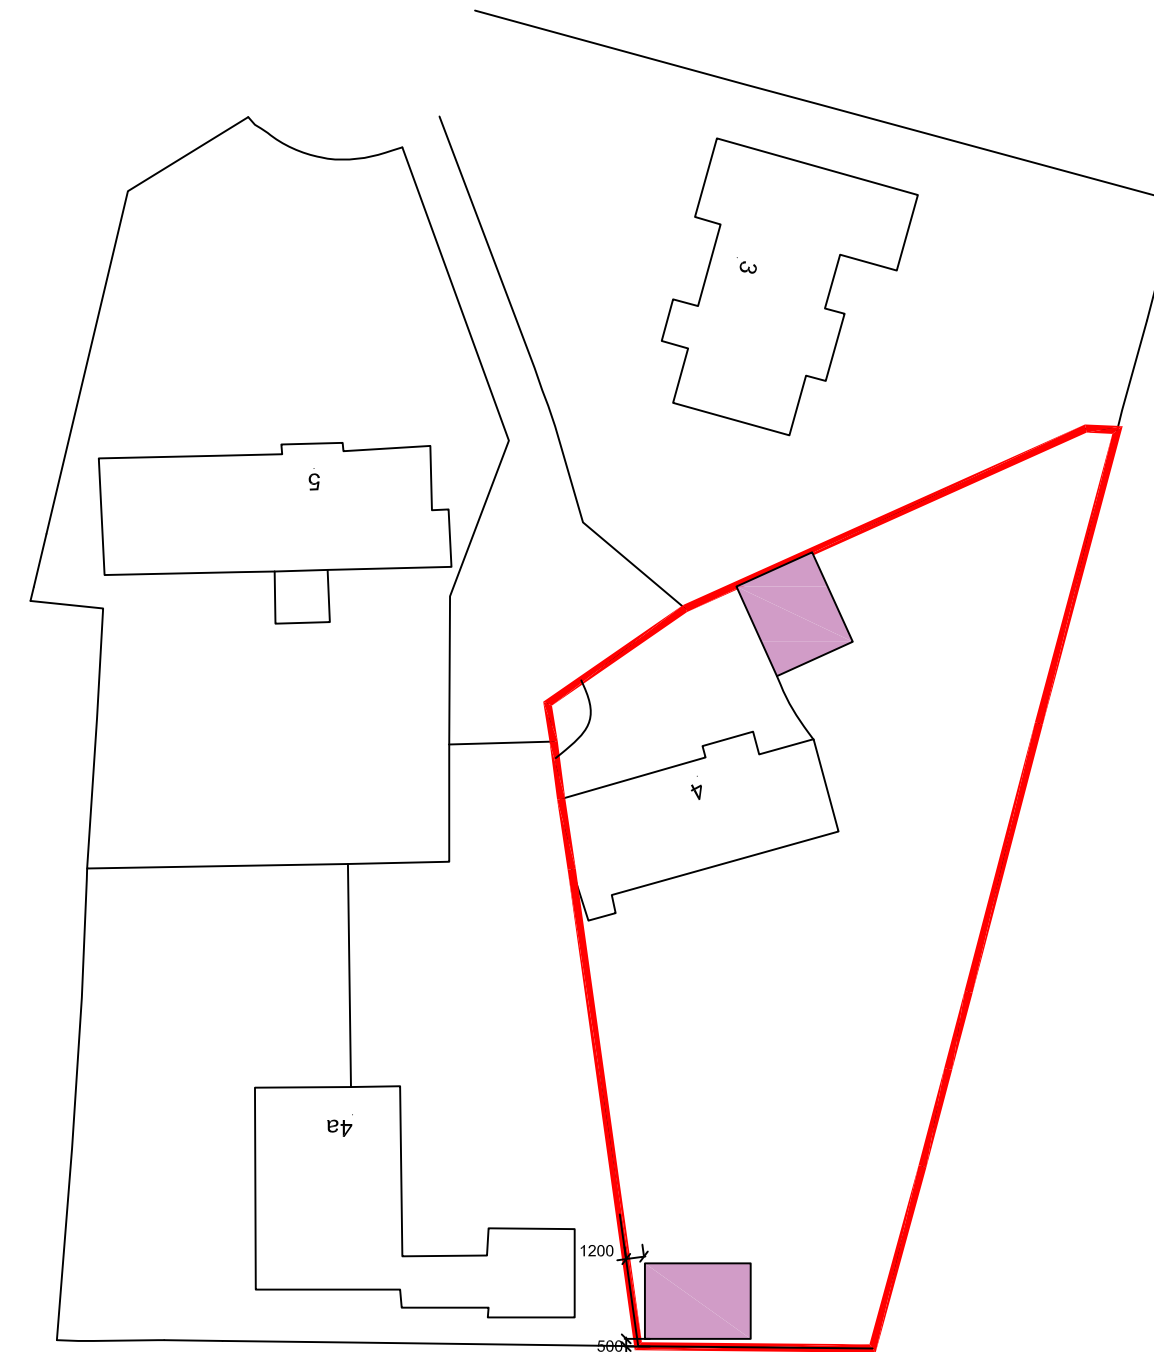

SITE PLAN
1:500

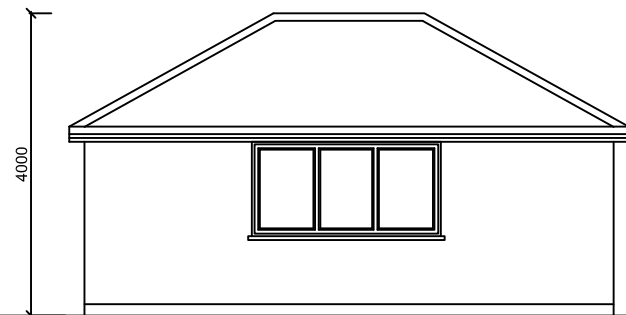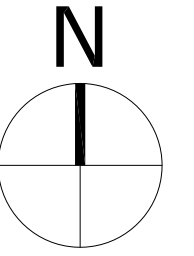

PROPOSED FRONT ELEVATION
1:100

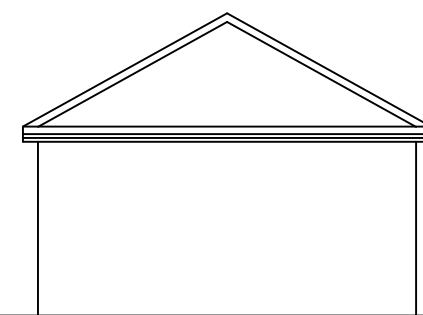

PROPOSED SIDE ELEVATION
1:100

REV	DESCRIPTION	DRAWN	DATE
-----	-------------	-------	------

REVISIONS

Drawing Issue status:
 PRELIMINARY CLIENT APPROVAL PLANNING
 BUILDING REGS TENDER CONSTRUCTION AS-BUILT

NOTE
 This drawing must not be reissued, loaned or copied without the written consent of Consilio Town Planning Ltd. (the originator).
 All errors, omissions, discrepancies should be reported to the originator immediately.
 All dimensions to be checked before site fabrication by the contractor, his sub-contractor or supplier. Do not scale plans - use figure or grid dimensions where given.
 Any deviation from the drawing to be reported to the originator immediately.
 The Principal Contractor shall carry out a risk assessment of the proposed work and liaise with the principal designer before works commence if there is any doubt as to being able to complete the project in a safe manner compliant with the Construction Design and Management Regulations 2015. All works to comply with the relevant British Standards, Codes of Practice and the Building Regulations.



CONSILIO TOWN PLANNING LTD.
 BROOK HOUSE, 54A COWLEY MILL ROAD
 UXBRIDGE, MIDDLESEX, UB8 2FX
 TELEPHONE 01494932288
 EMAIL INFO@CONSILIOTOWNPLANNING.CO.UK
 WEB WWW.CONSILIOTOWNPLANNING.CO.UK

CLIENT: DR CHETAN KAHER


PROJECT: 4 PARKSIDE, NORTHWOOD HA6 3HL

TITLE: PROPOSED PLANS AND ELEVATIONS


SCALE: 1:100 @ A1
 DATE: JANUARY 2024
 DRAWN: SG
 CHECKED: HM

JOB NO. 04-24-01 DRAWING NO.001 REV: A


SCALE BAR 1:100 0 1 2 3 4 5m

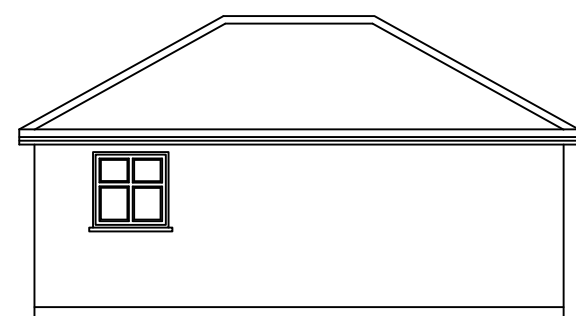

PROPOSED REAR ELEVATION
1:100

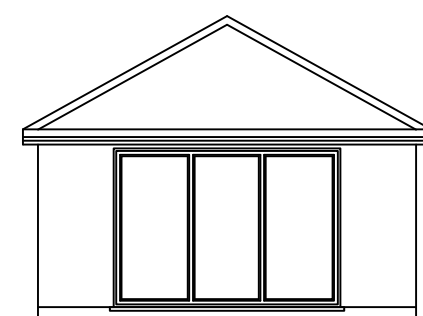

PROPOSED SIDE ELEVATION
1:100

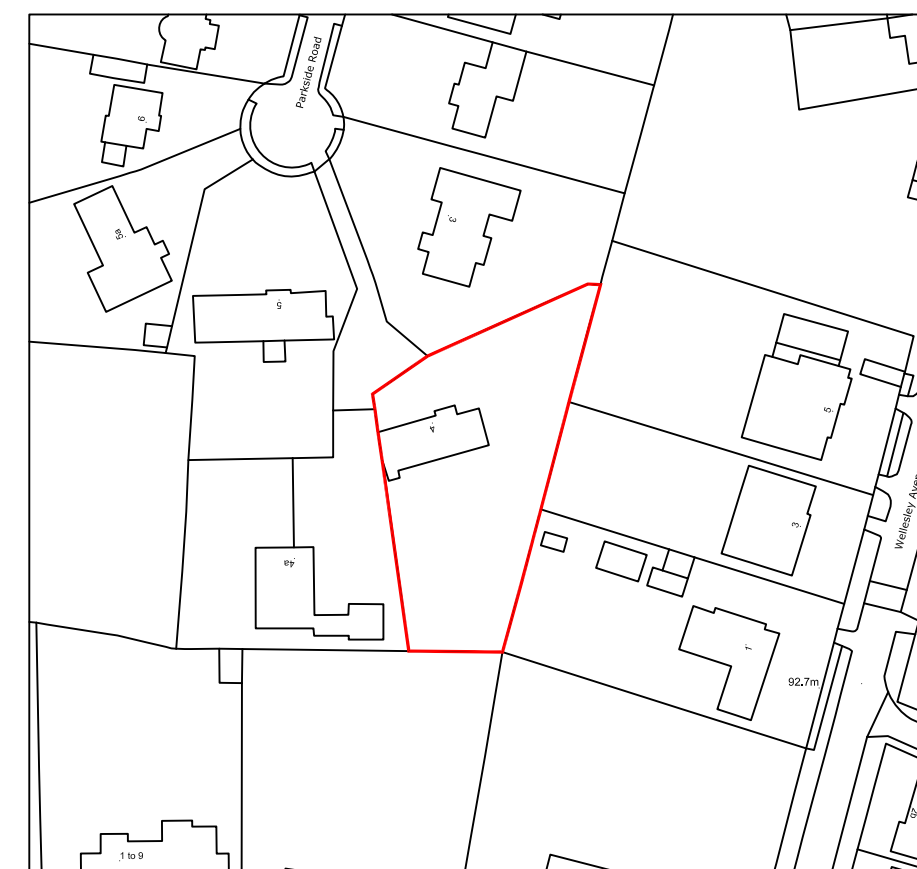

LOCATION PLAN
1:1250

SCALE BAR 1:500 0 5 10 15 20 25m