




1 **Existing Front Elevation**  
Scale: 1 : 100



2 **Existing Side Elevation A**  
Scale: 1 : 100



3 **Existing Rear Elevation**  
Scale: 1 : 100

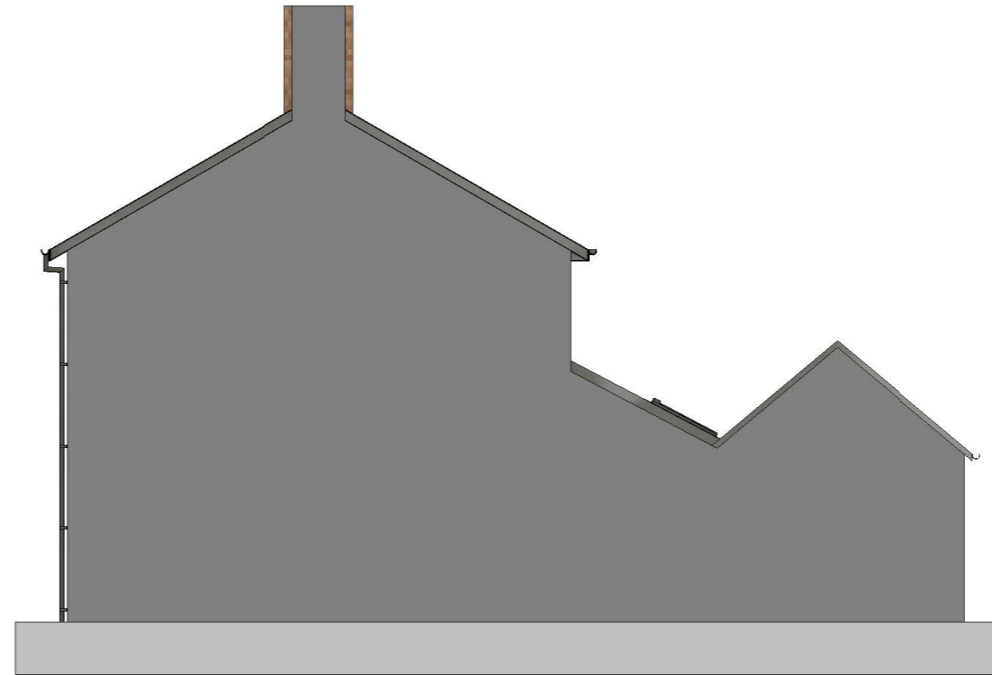

4 **Existing Side Elevation B**  
Scale: 1 : 100

Rev	Date	Description	By	CHK'D
<b>hampton booth</b> 				
Client James Veevers				
Project Proposed Single Storey Extension 2 Brookside Lowdham Nottinghamshire NG14 7AD				
Drawing Title Existing Elevations				
Scale	Sheet Size	Date		
1 : 100	A3	08/01/2024		
Revision A				