



West elevation : Scale 1:100

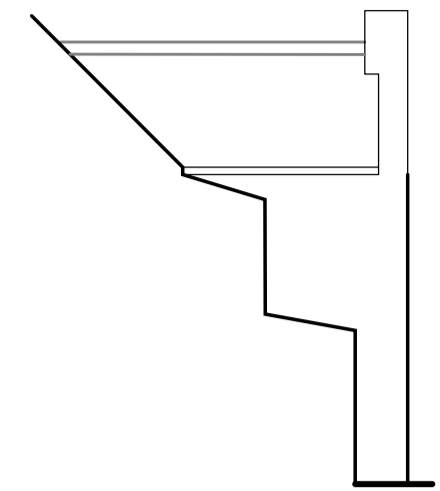


West elevation : Scale 1:100

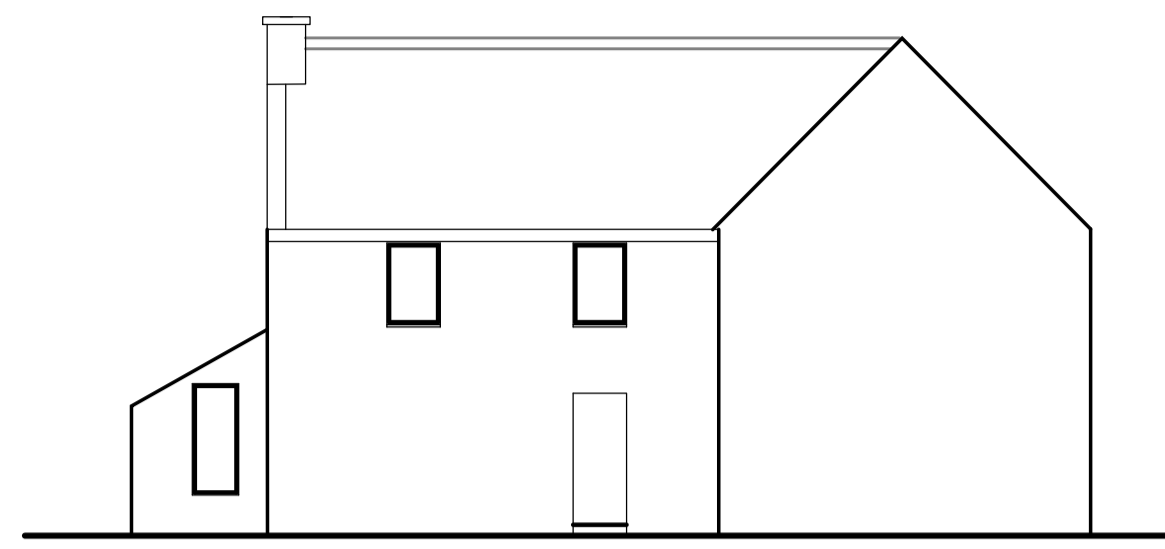


East elevation : Scale 1:100




South elevation : Scale 1:100

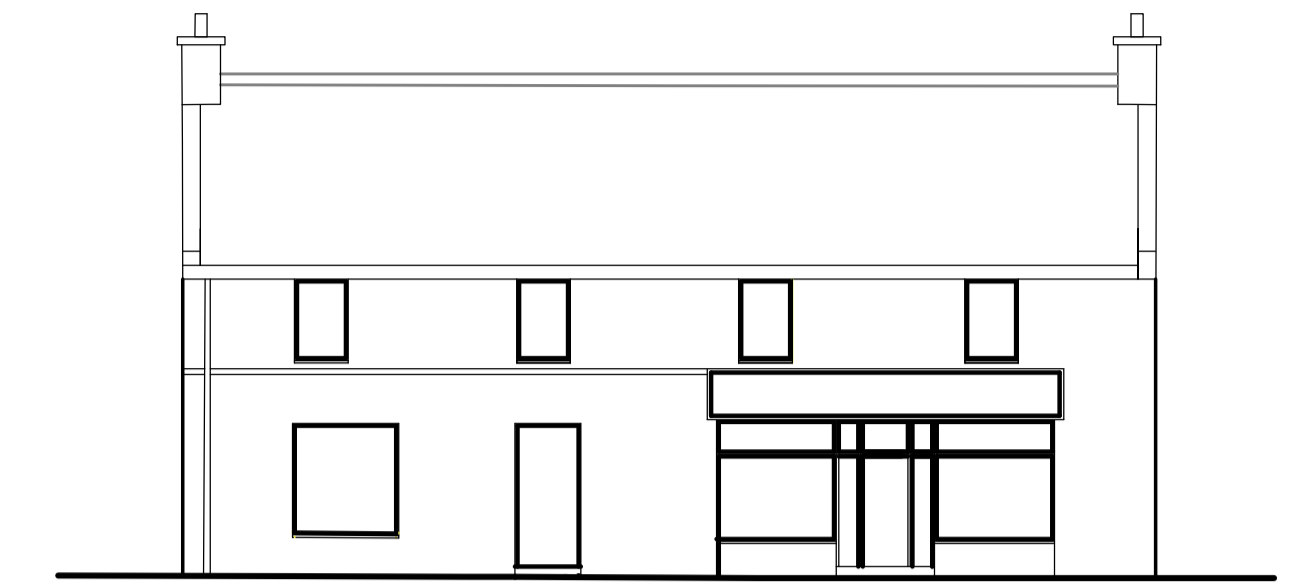

North elevation : Scale 1:100

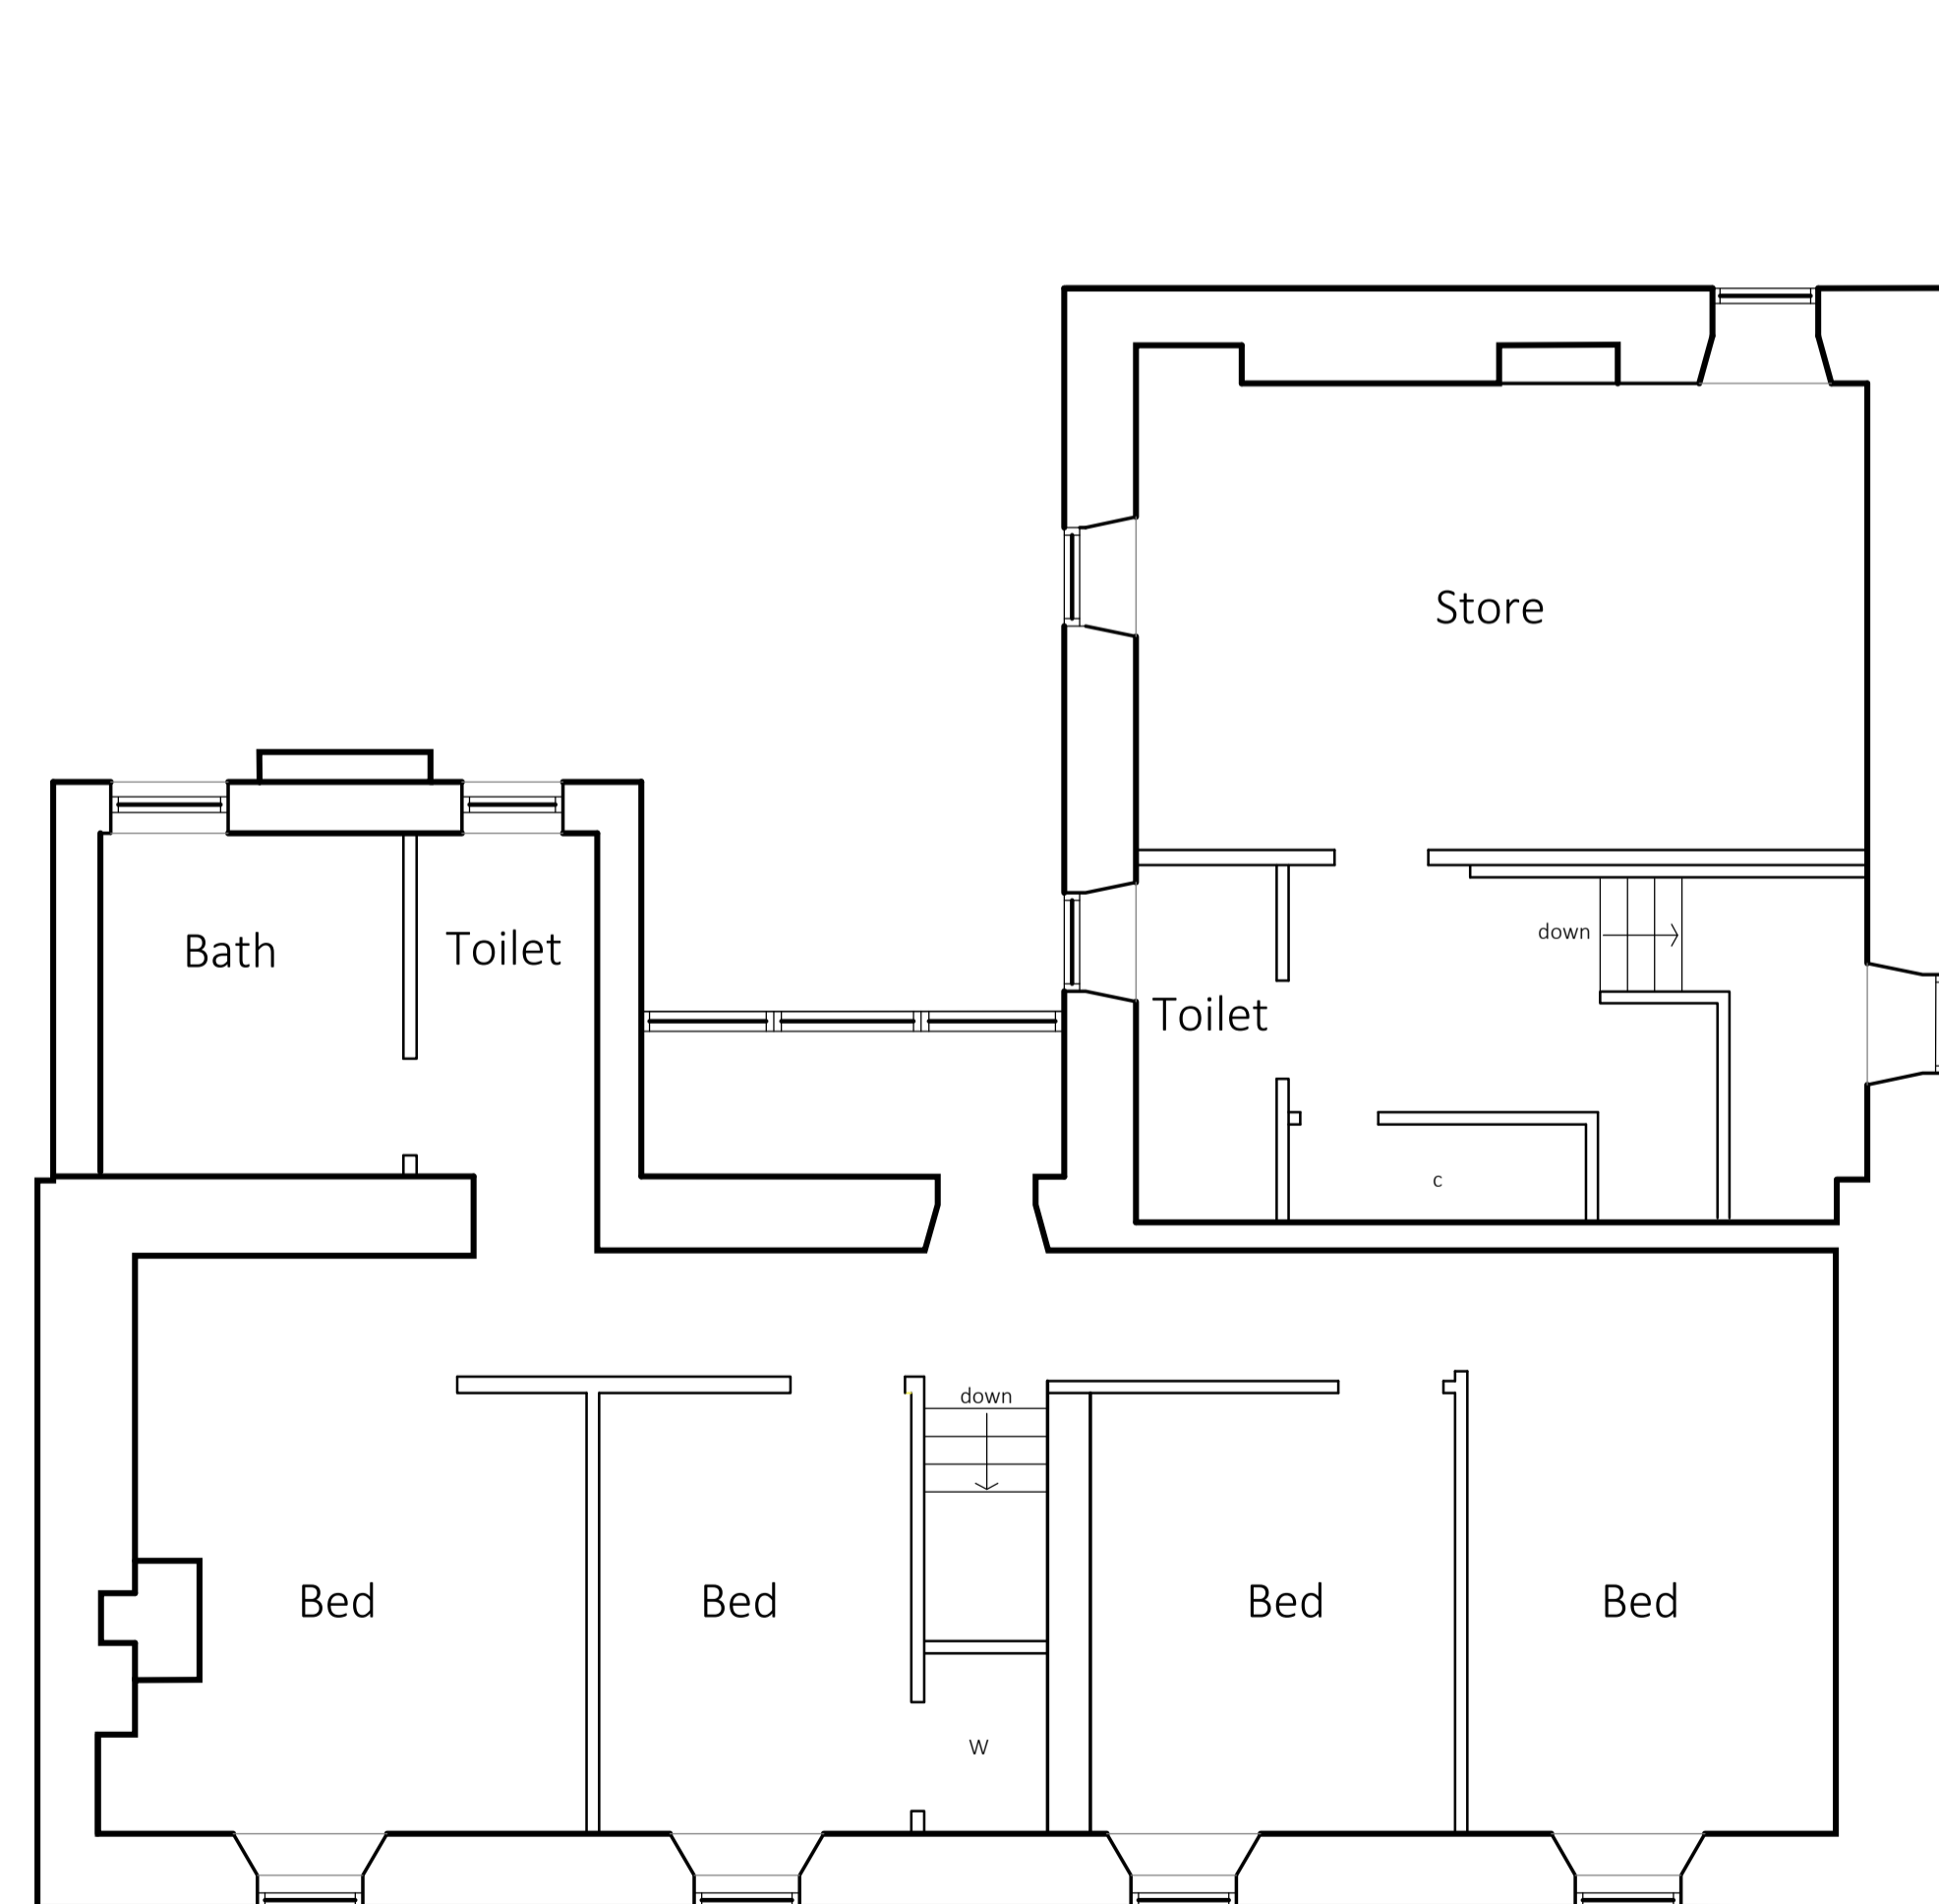

First Floor Plan : Scale 1:50

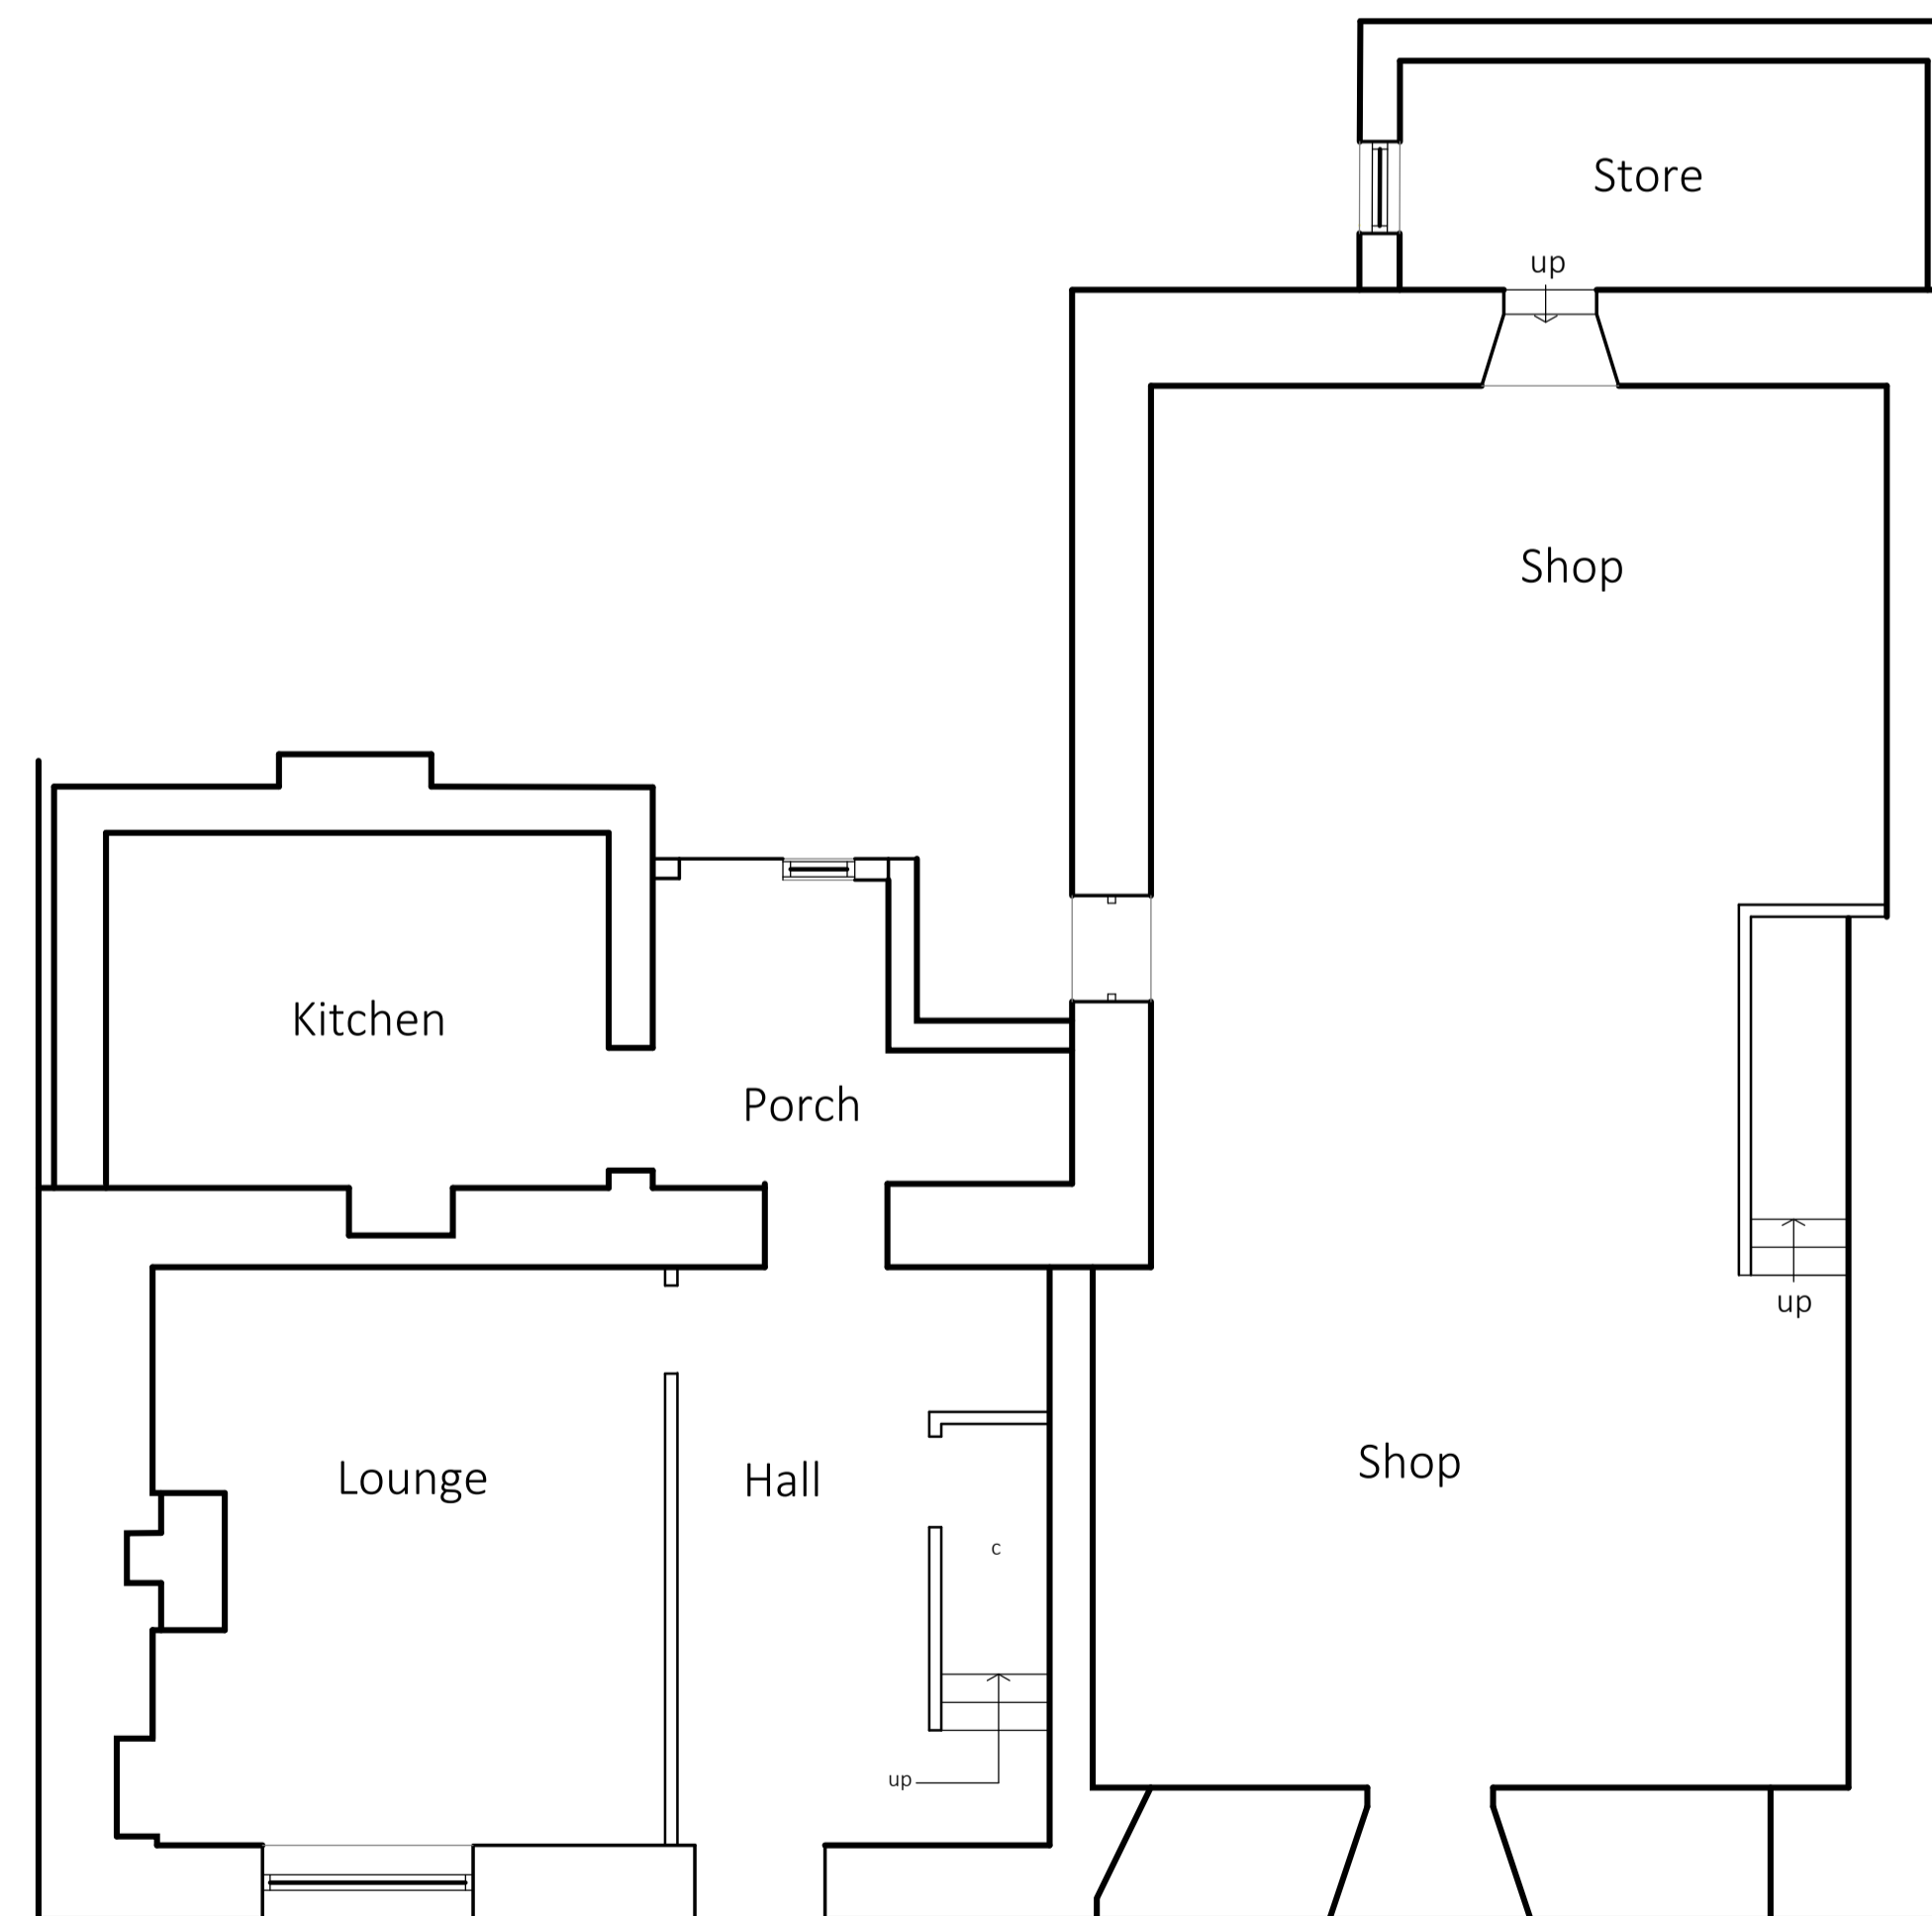

Ground Floor Plan : Scale 1:50

AM	DESCRIPTION	DATE

AM	DESCRIPTION	DATE

S Shand Building Design limited

PROJECT
Proposed change of use , alteration's & extension to shop property to form 2 dwellinghouses.

ADDRESS
8 & 9 the square, Aberchirder, Huntly.

CLIENT
Odmo property limited.

Hilton park, Hilton, Banff, AB45 3AP
Tel. **07715467299**
E. douglas@sbdlimited.co.uk
W. www.sbdlimited.co.uk

Drawing Title
Existing plan

Date.	Scale	Drawn By.	Project Ref.
26.06.23	As plan	DWS	2324-EX1