




Location Plan : Scale NTS

NORTH

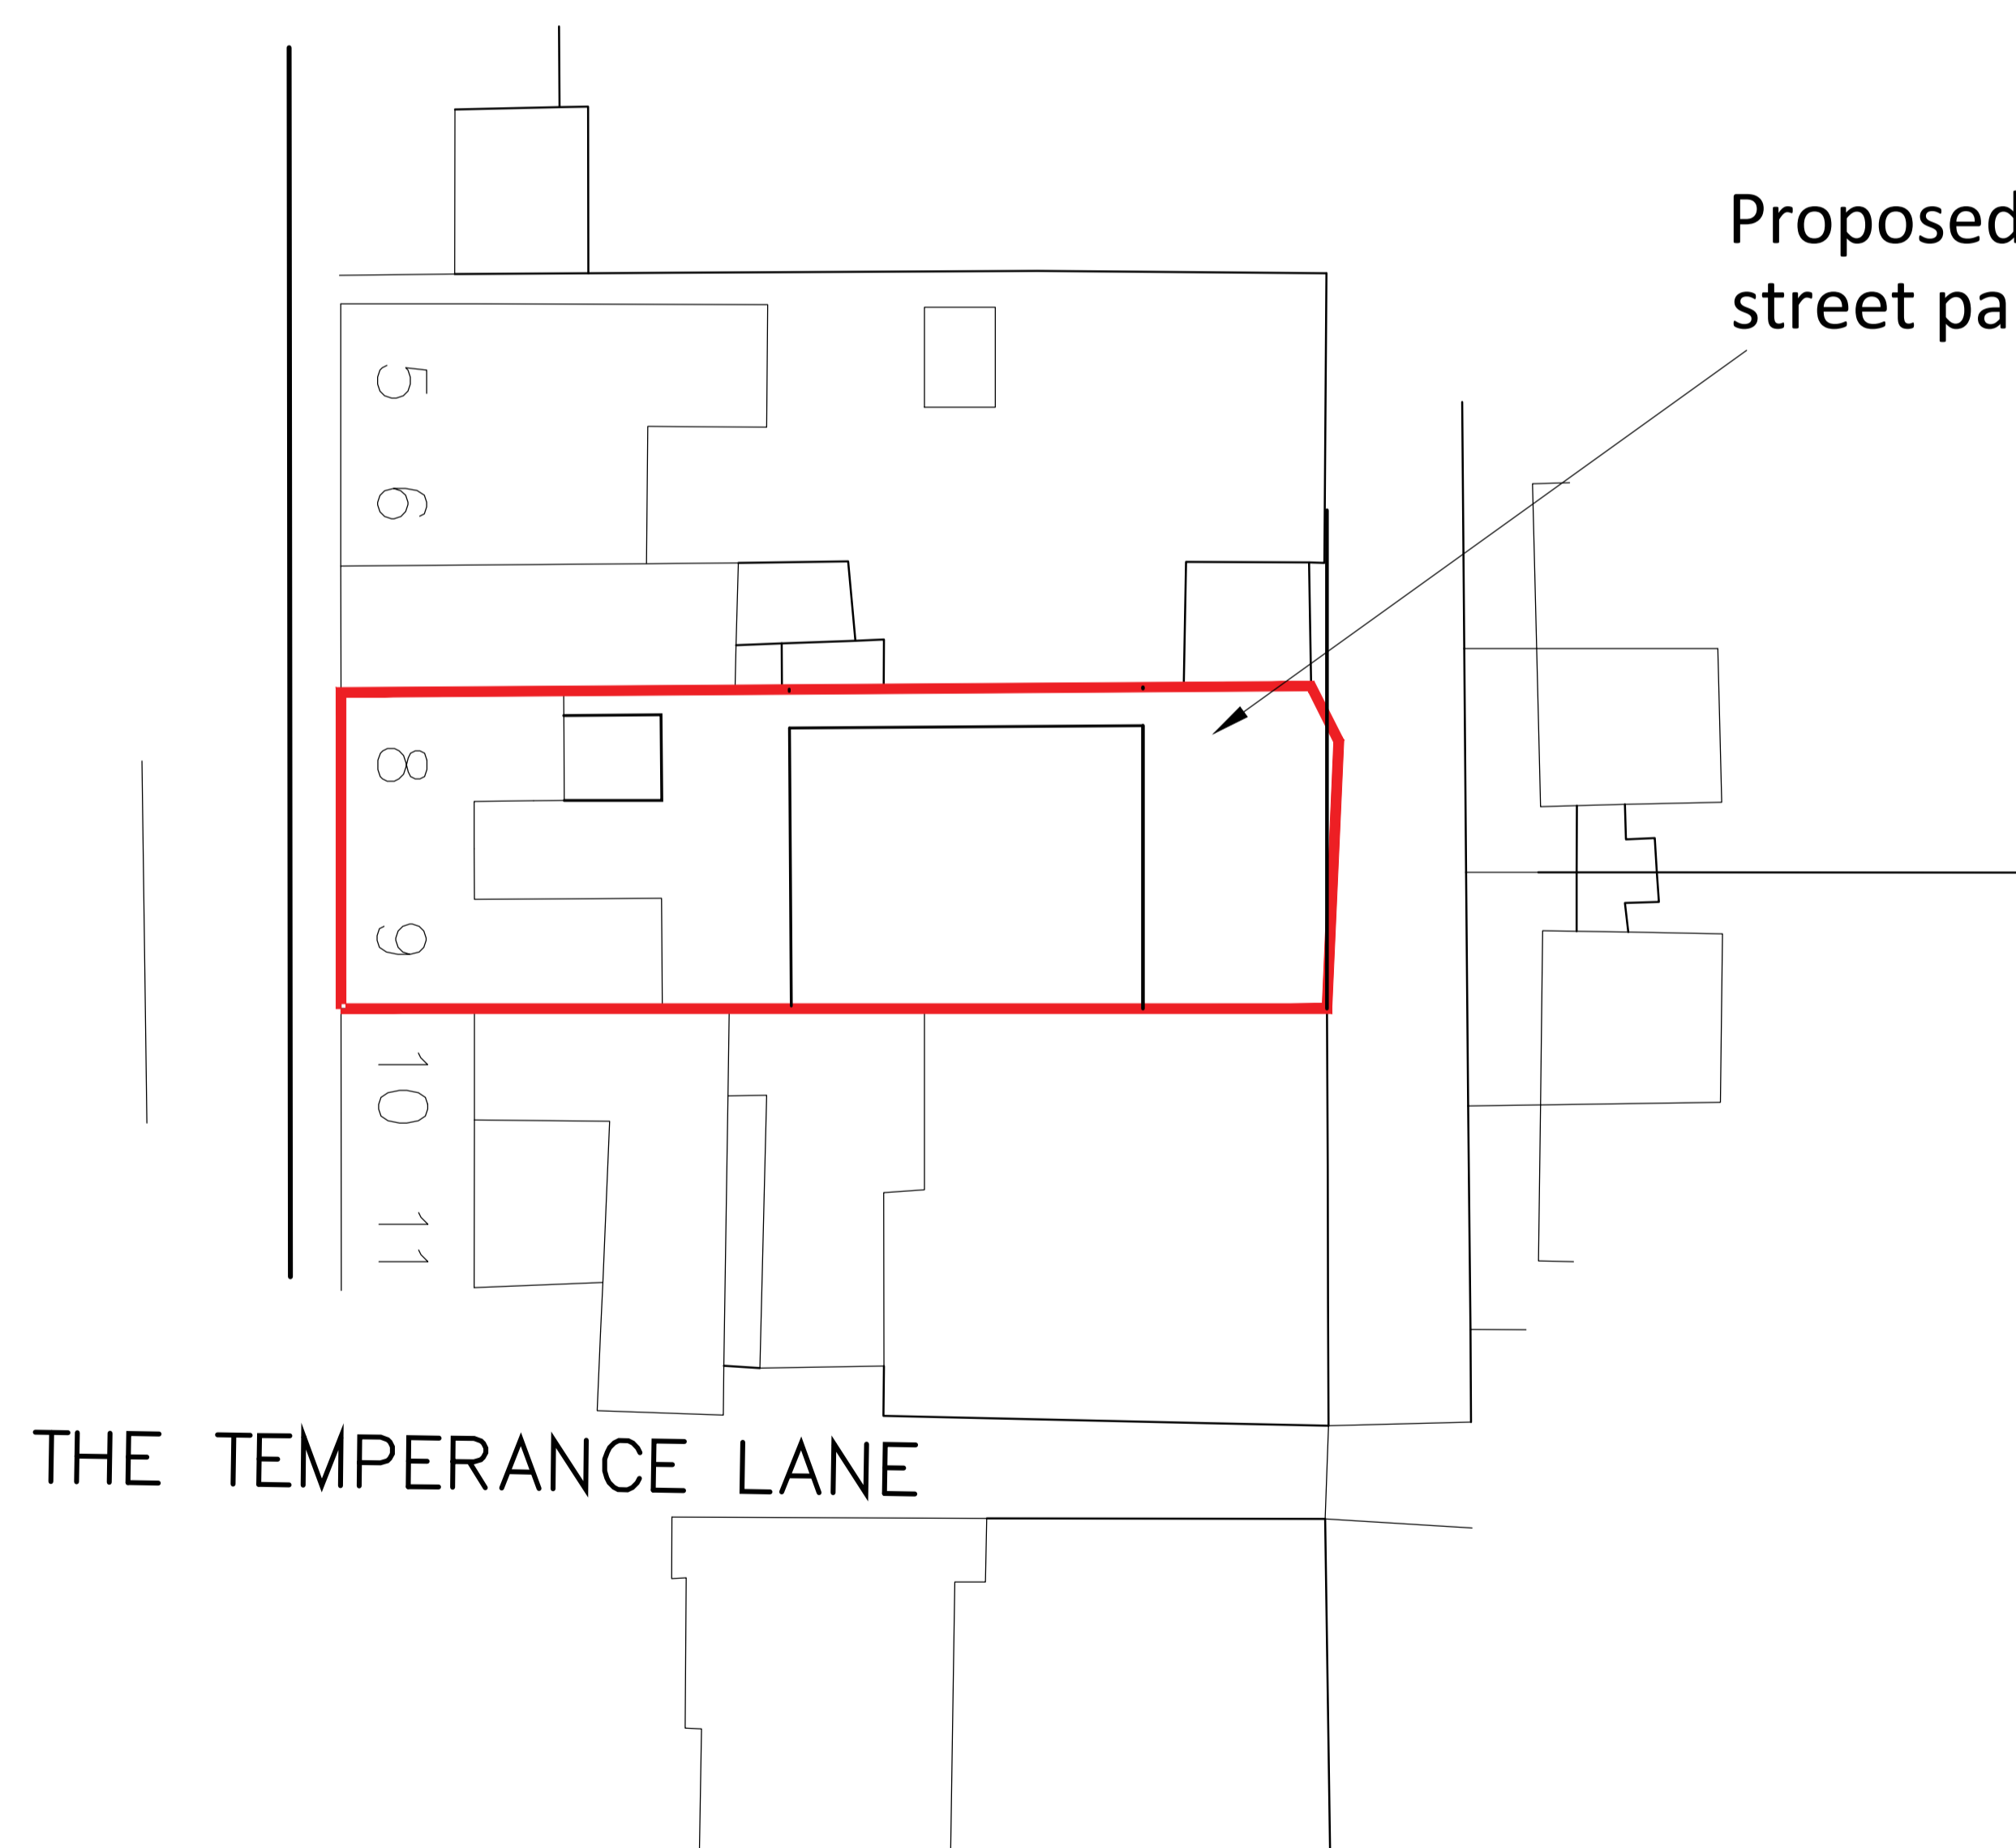


Proposed additional 3 off street parking spaces.


Block Plan : Scale 1:250

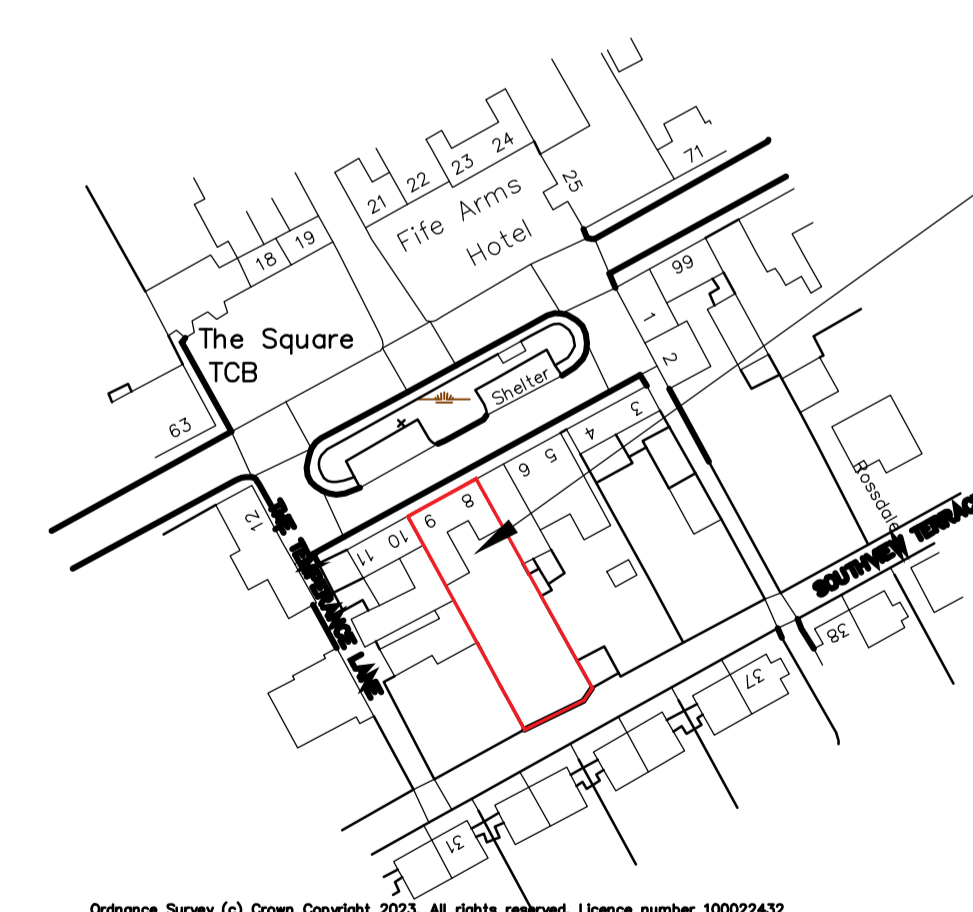 

Proposed Site

Site Plan : Scale 1:1250

 

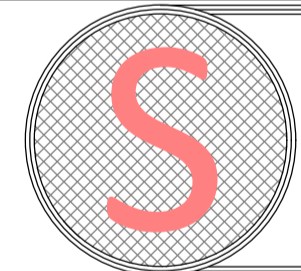1		ADMIN CHANGES ADDED.	1.2.24
AM	DESCRIPTION.		DATE.
 Shand Building Design limited			
PROJECT			
Proposed change of use , alteration's & extension to shop property to form 2 dwellinghouses.			
ADDRESS			
8 & 9 the square, Aberchirder, Huntly.			
CLIENT			
Odmoproerty limited.			
Hilton park, Hilton, Banff, AB45 3AP Tel. 07715467299 E. douglas@sbdlimited.co.uk W. www.sbdlimited.co.uk			
Drawing Title			
Block plan			
Date.	Scale	Drawn By.	Project Ref.