


EXISTING



SECTION

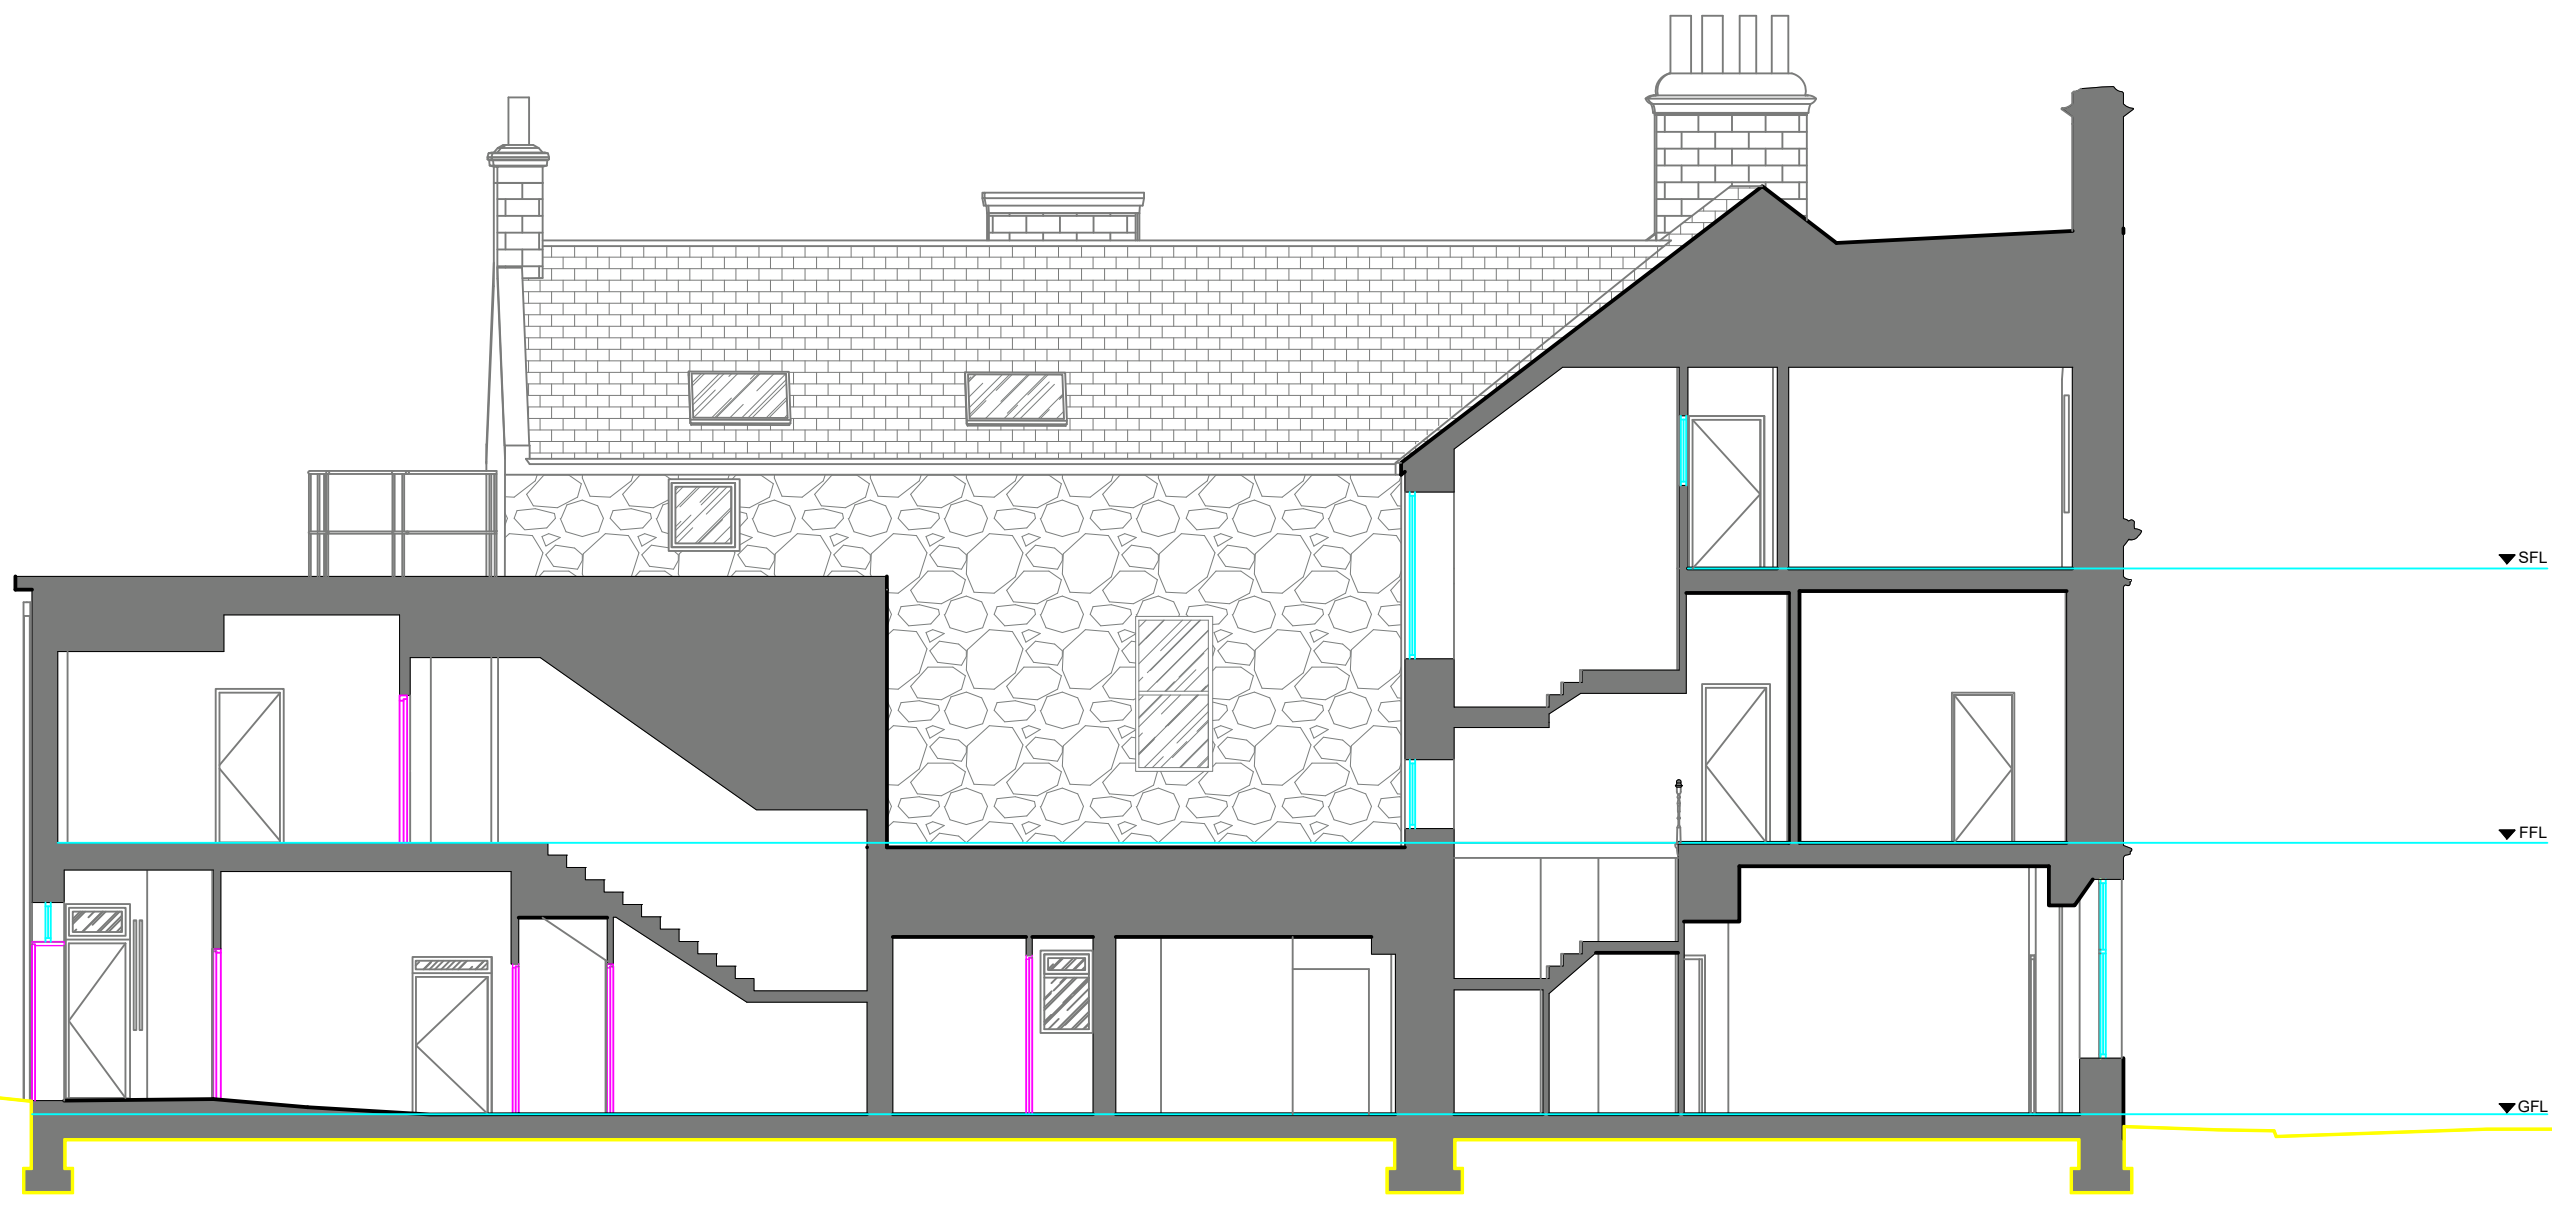

NORTH ELEVATION

SPECIFICATION

WINDOWS: TIMBER, WHITE
 DOORS: TIMBER, COLOUR
 SPECIFIED ON
 DRAWING
 ROOF: SLATE
 RAINWATER GOODS: GREY CAST IRON




EAST ELEVATION



WEST ELEVATION



SOUTH ELEVATION

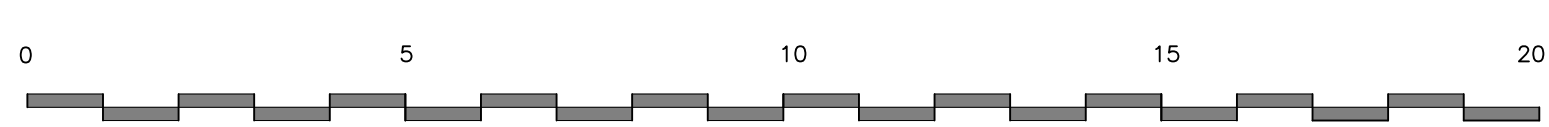

<p>Watson Property and Construction LTD email: suan@watsonpropertyconstruction.co.uk</p>	<p>JOB REF: 0422 DRAWING TITLE: Existing Elevations and Section DRAWN SCALE: 1:100 @ A1 DATE: JAN 2024</p>	<p>Widdiegate Croft, Aberlindler, Huntly, AB54 7QP Tel: 07862 359 798</p>
	<p>PROPOSED REFURBISHMENT OF HUNTLY HOTEL HUNTLY HOTEL For: M Nasser</p>	<p>DRAWING NO: EX-01 REVISION: A</p>