



Existing Front Elevation

1 : 100

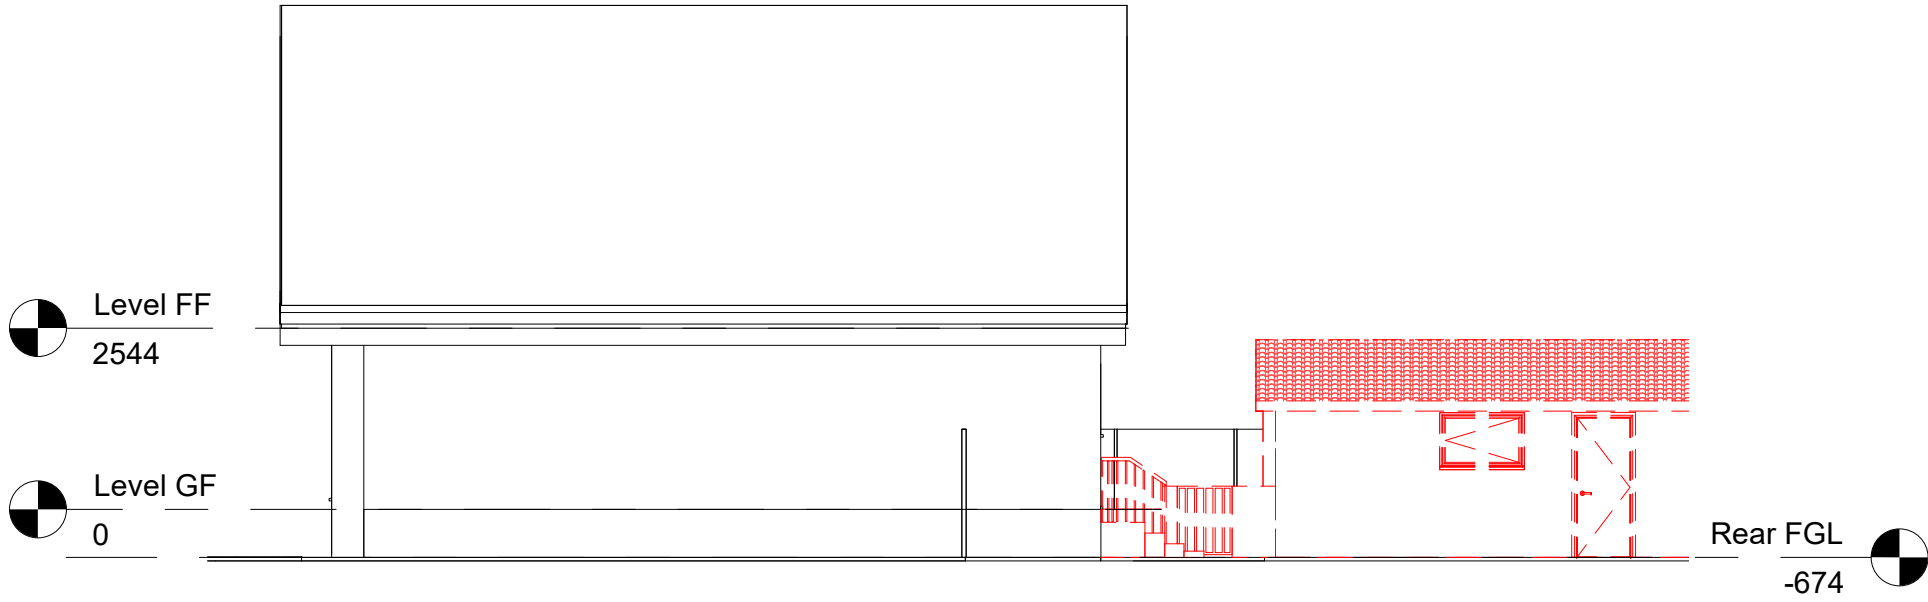


Existing Side Elevation B

1 : 100

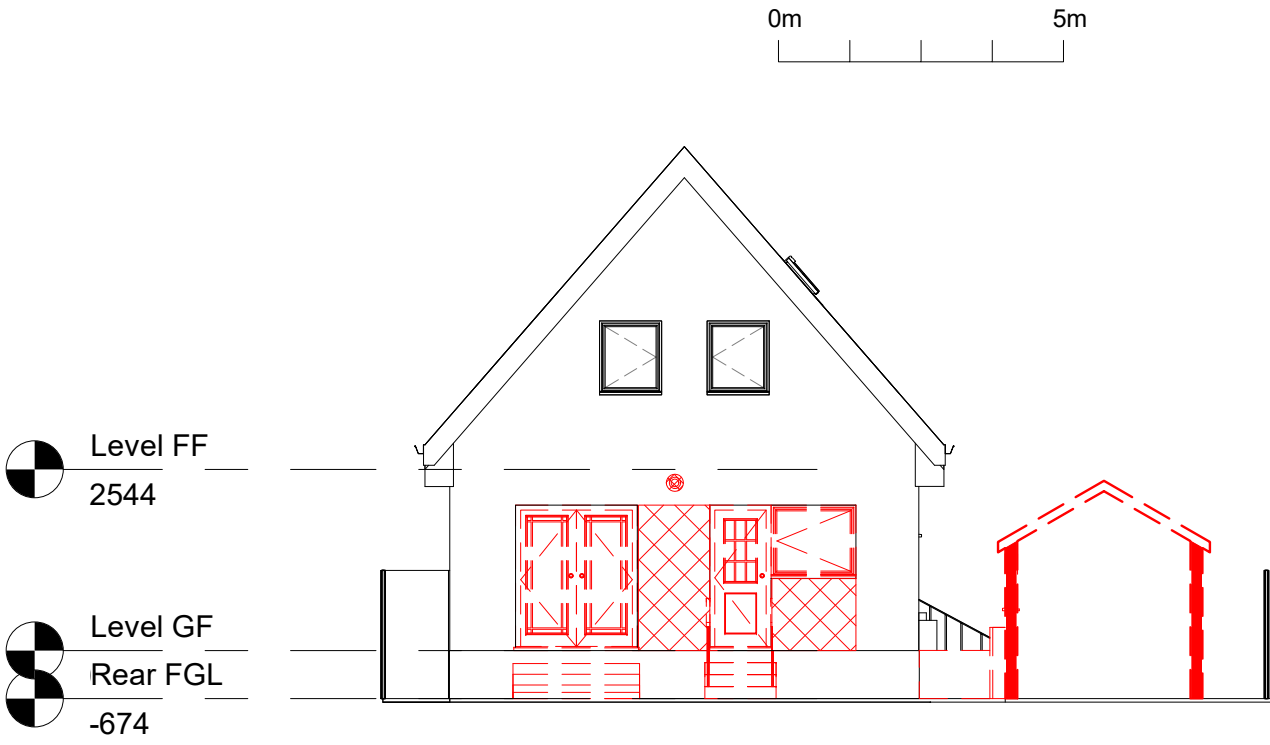

Existing Rear Elevation

1 : 100

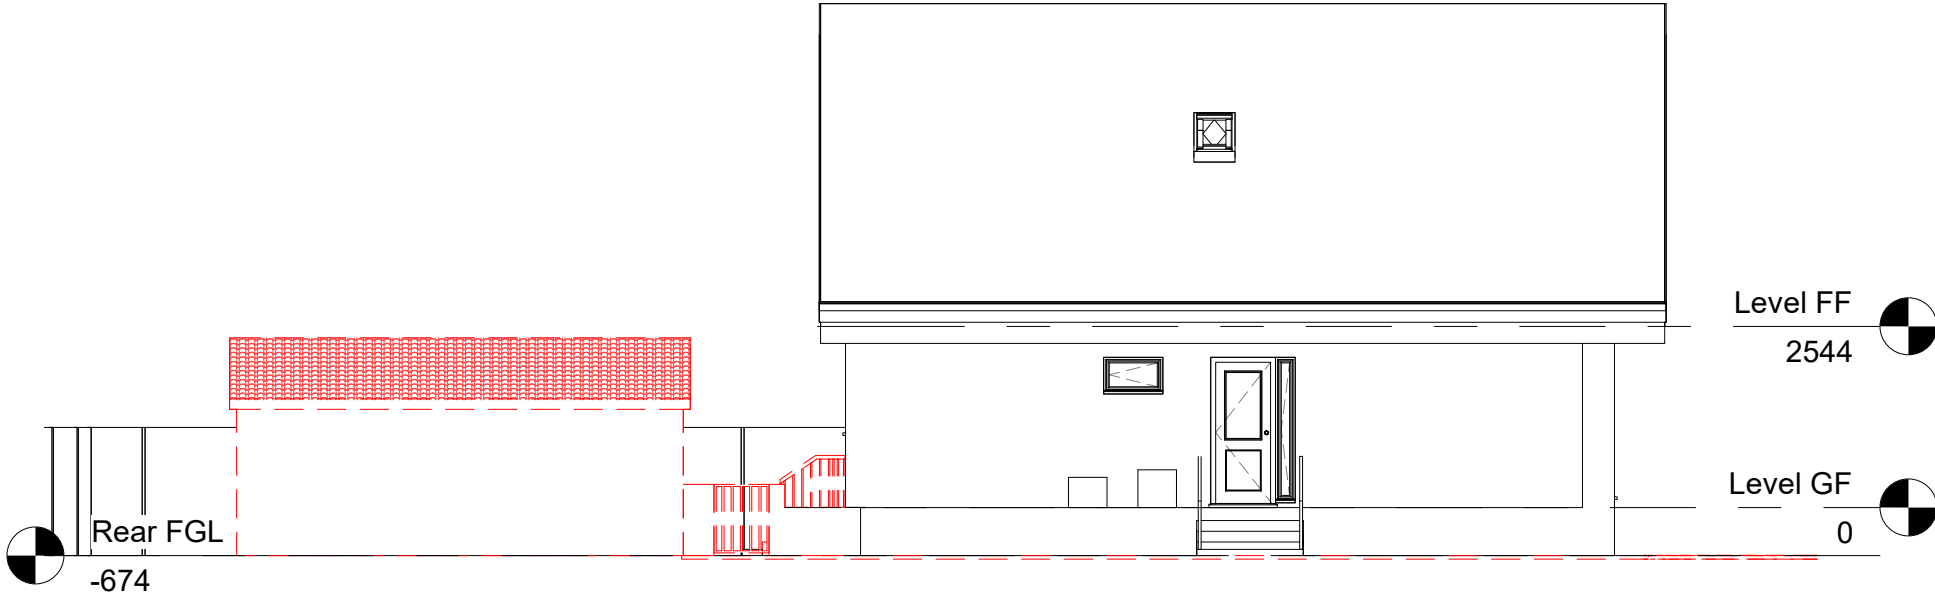

Existing Side Elevation A

1 : 100

NO	DESCRIPTION	DATE
	PURPOSE OF ISSUE Planning Permission	

Belle Unique Ltd

40 Main Street, Kilsyth,  
Glasgow, G65 0AQ

t: 01236 827 509  
e: design@belle-unique.co.uk  
w: www.belle-unique.co.uk



Project  
Proposed Rear Extension, Garage & Dormers  
5 Lairdhill Place, Kilsyth, G65 9EX

Title  
Existing Elevations

Client  
Jack Wilhare

DRAWN BY KRB	CHECKED BY	DATE Dec 23
SCALE ( @A2 ) 1 : 100	PROJECT NUMBER 136	
DRAWING NUMBER 136-07	REV	