



All dimensions are to be checked on site, any discrepancies are to be reported to the Architect before work commences. Do not scale from this drawing.

This drawing is to be read in conjunction with all relevant consultants and specialists drawings / documents, any discrepancies are to be reported to the Architect before the affected work commences.

All structural components shown are indicative only. Details / calculations of structural members are to be provided by the Structural Engineer.

This drawing is copyright.

This drawing and the copyright, design rights and all other intellectual property. No licence or assignment of any such rights is granted hereunder. This drawing is not to be copied or divulged to a third party without written permission.

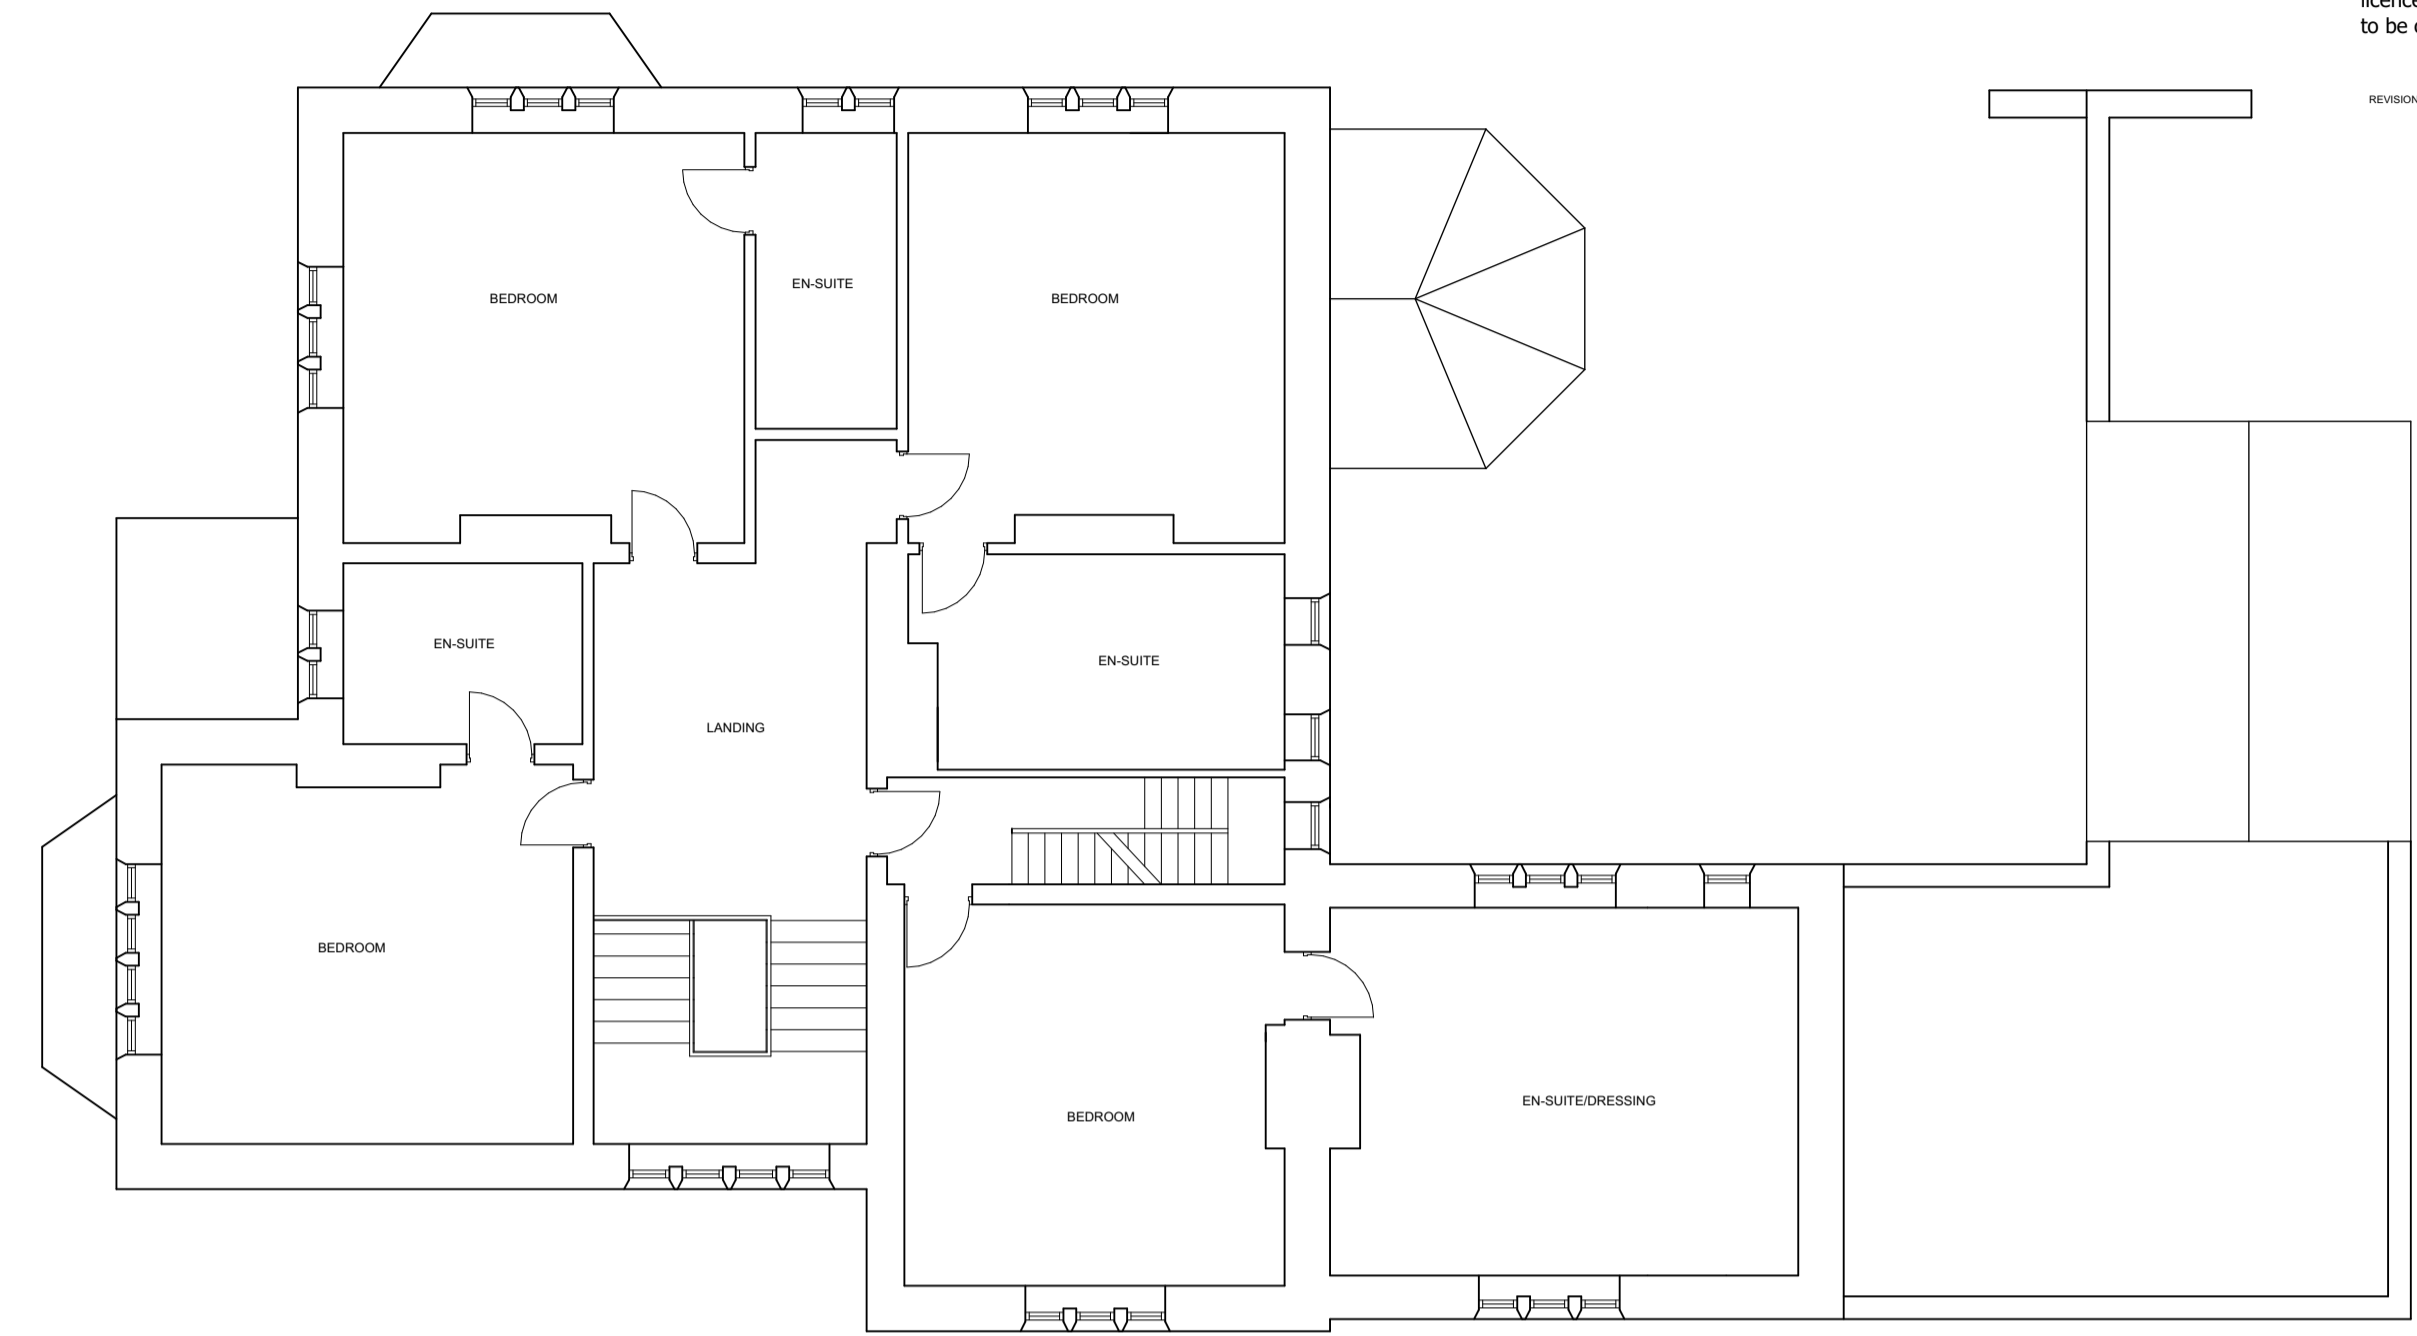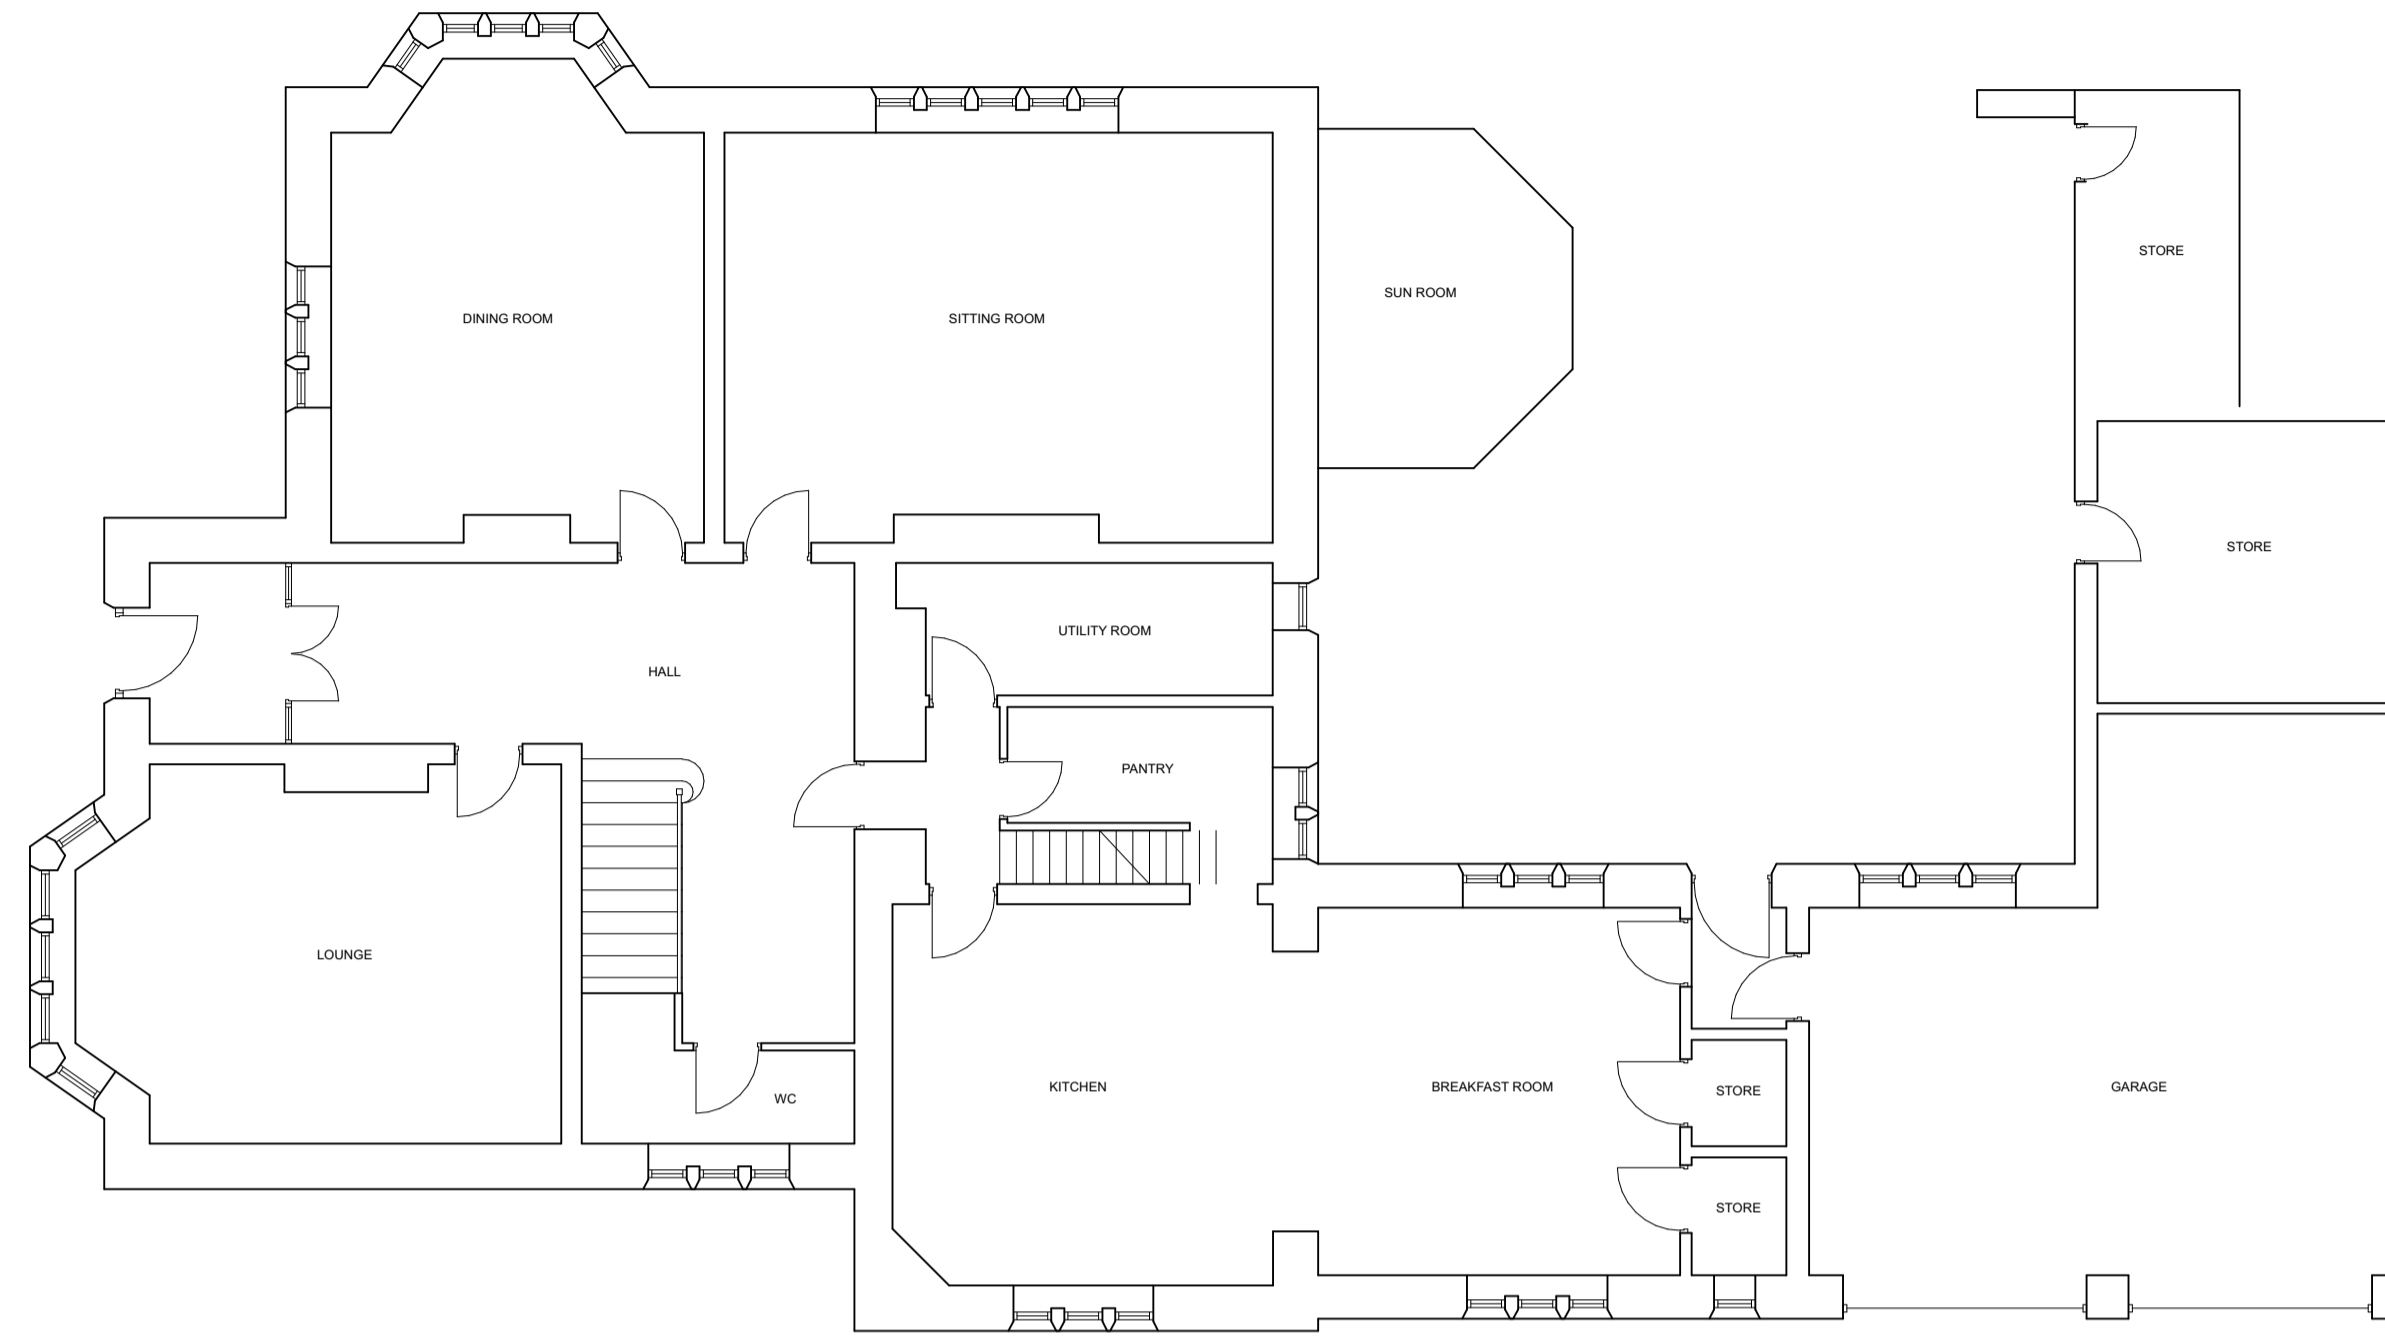

| REVISION | DATE | COMMENT |
|----------|------|---------|
| | | |

 **GROUND FLOOR PLAN**

FIRST FLOOR PLAN



EAST ELEVATION (FRONT)



NORTH ELEVATION



SOUTH ELEVATION



WEST ELEVATION



www.C49-Architecture.co.uk
Info@C49Architecture.co.uk
Tel: 01535 281432

| | | | |
|---|--|-----------------------|---------------------------|
| CLIENT DETAILS BRACKEN HALL DENHOLME BRADFORD | DRAWING No BCH-PL-001 | | REVISION |
| | DRAWING INFO Plans as Existing | SCALE 1:100 | DATE 05/11/2023 |