

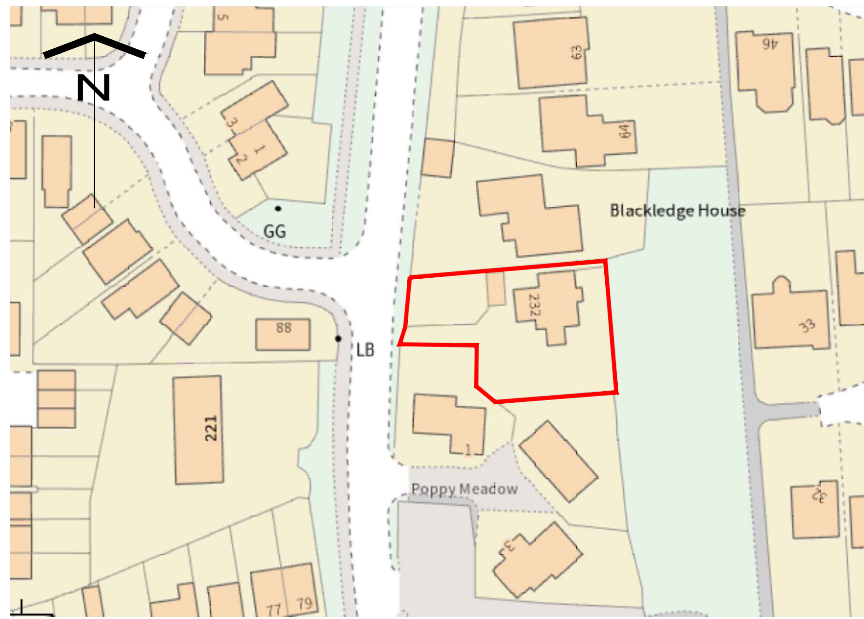


DO NOT SCALE FROM THIS DRAWING.
 This drawing is to be read in conjunction with all related drawings. All dimensions must be checked and verified on site before commencing any work or material production. The originator should be notified immediately of any discrepancy.

Ronson
 building design
 Tel: 07926826016
 craig@ronsonbuildingdesign.co.uk

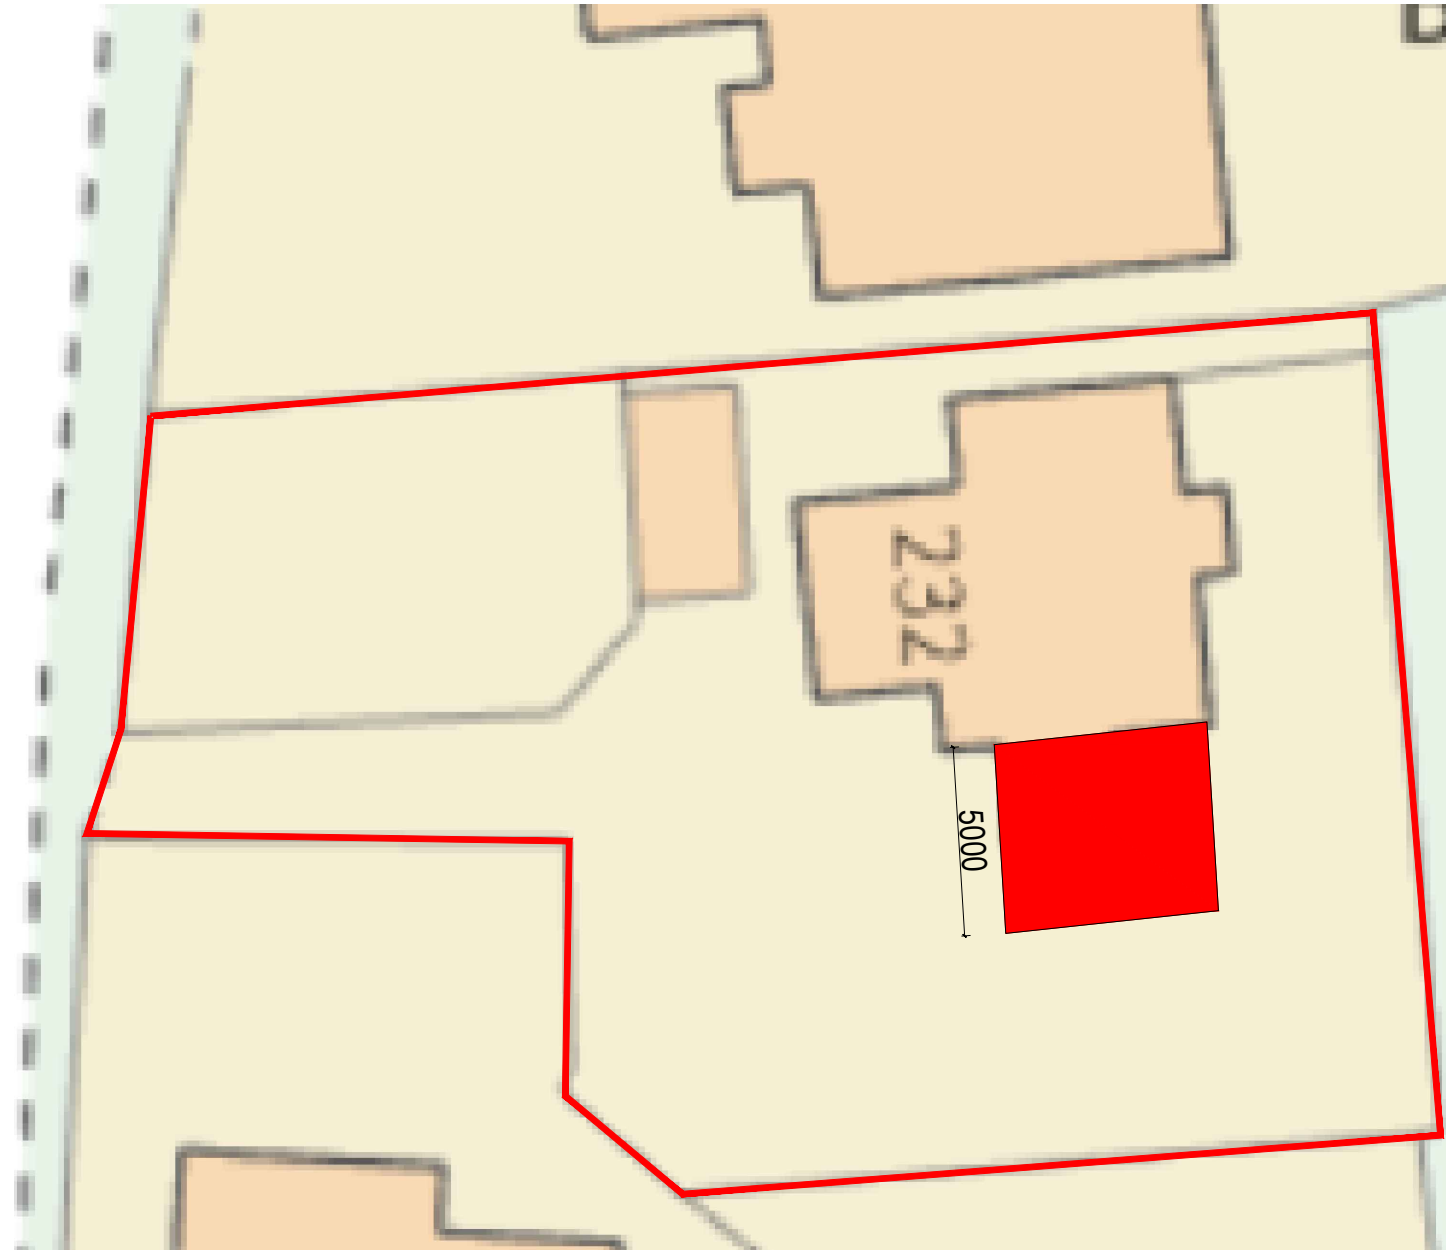

Location Plan (Scale - 1:1250)

 


Site Plan (Scale - 1:200)



Rev	Date	Description
Issued For : INFORMATION PURPOSES ONLY		
Client Mr & Mrs Reid		
Project St Helens Cottage		
Scheme - Drawing Title Location & Site Plan		
-/	01	Date 07-01-2023
Project No.	Drawing No.	Revision
		Scale As Noted @ A3

DO NOT SCALE FROM THIS DRAWING.
 This drawing is to be read in conjunction with all related drawings. All dimensions must be checked and verified on site before commencing any work or material production. The originator should be notified immediately of any discrepancy.

Ronson
 building design
 Tel: 07926826016
 craig@ronsonbuildingdesign.co.uk

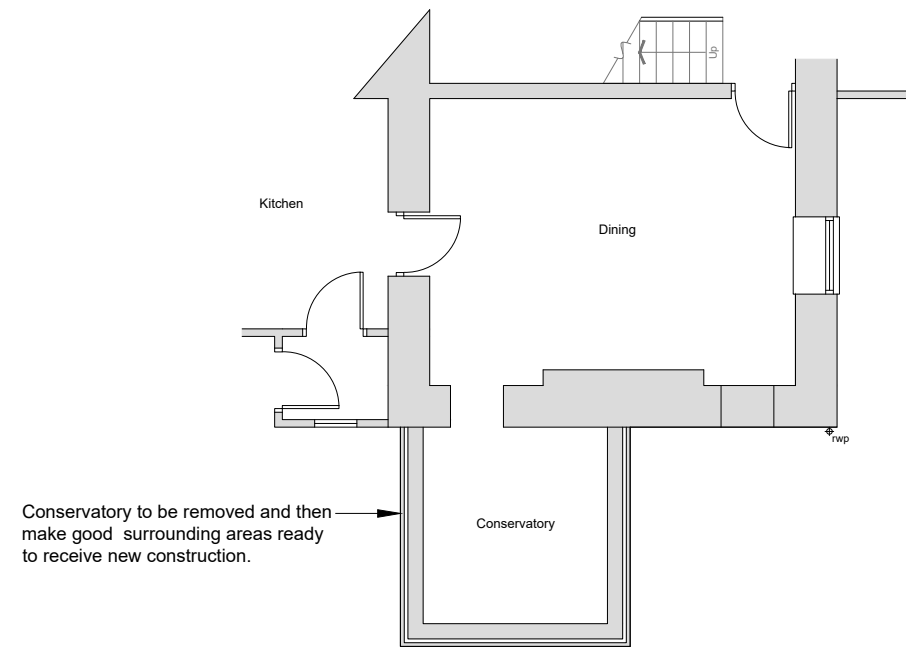


Existing GF Plan



Front Elevation


Side Elevation

Rear Elevation

 

Rev	Date	Description
Issued For : INFORMATION PURPOSES ONLY		
Client Mr & Mrs Reid		
Project St Helens Cottage		
Scheme - Drawing Title Existing Plans		
-/	02	Date 07-01-2023
Project No.	Drawing No.	Revision
		Scale 1:100 @A3


DO NOT SCALE FROM THIS DRAWING.
 This drawing is to be read in conjunction with all related drawings. All dimensions must be checked and verified on site before commencing any work or material production. The originator should be notified immediately of any discrepancy.

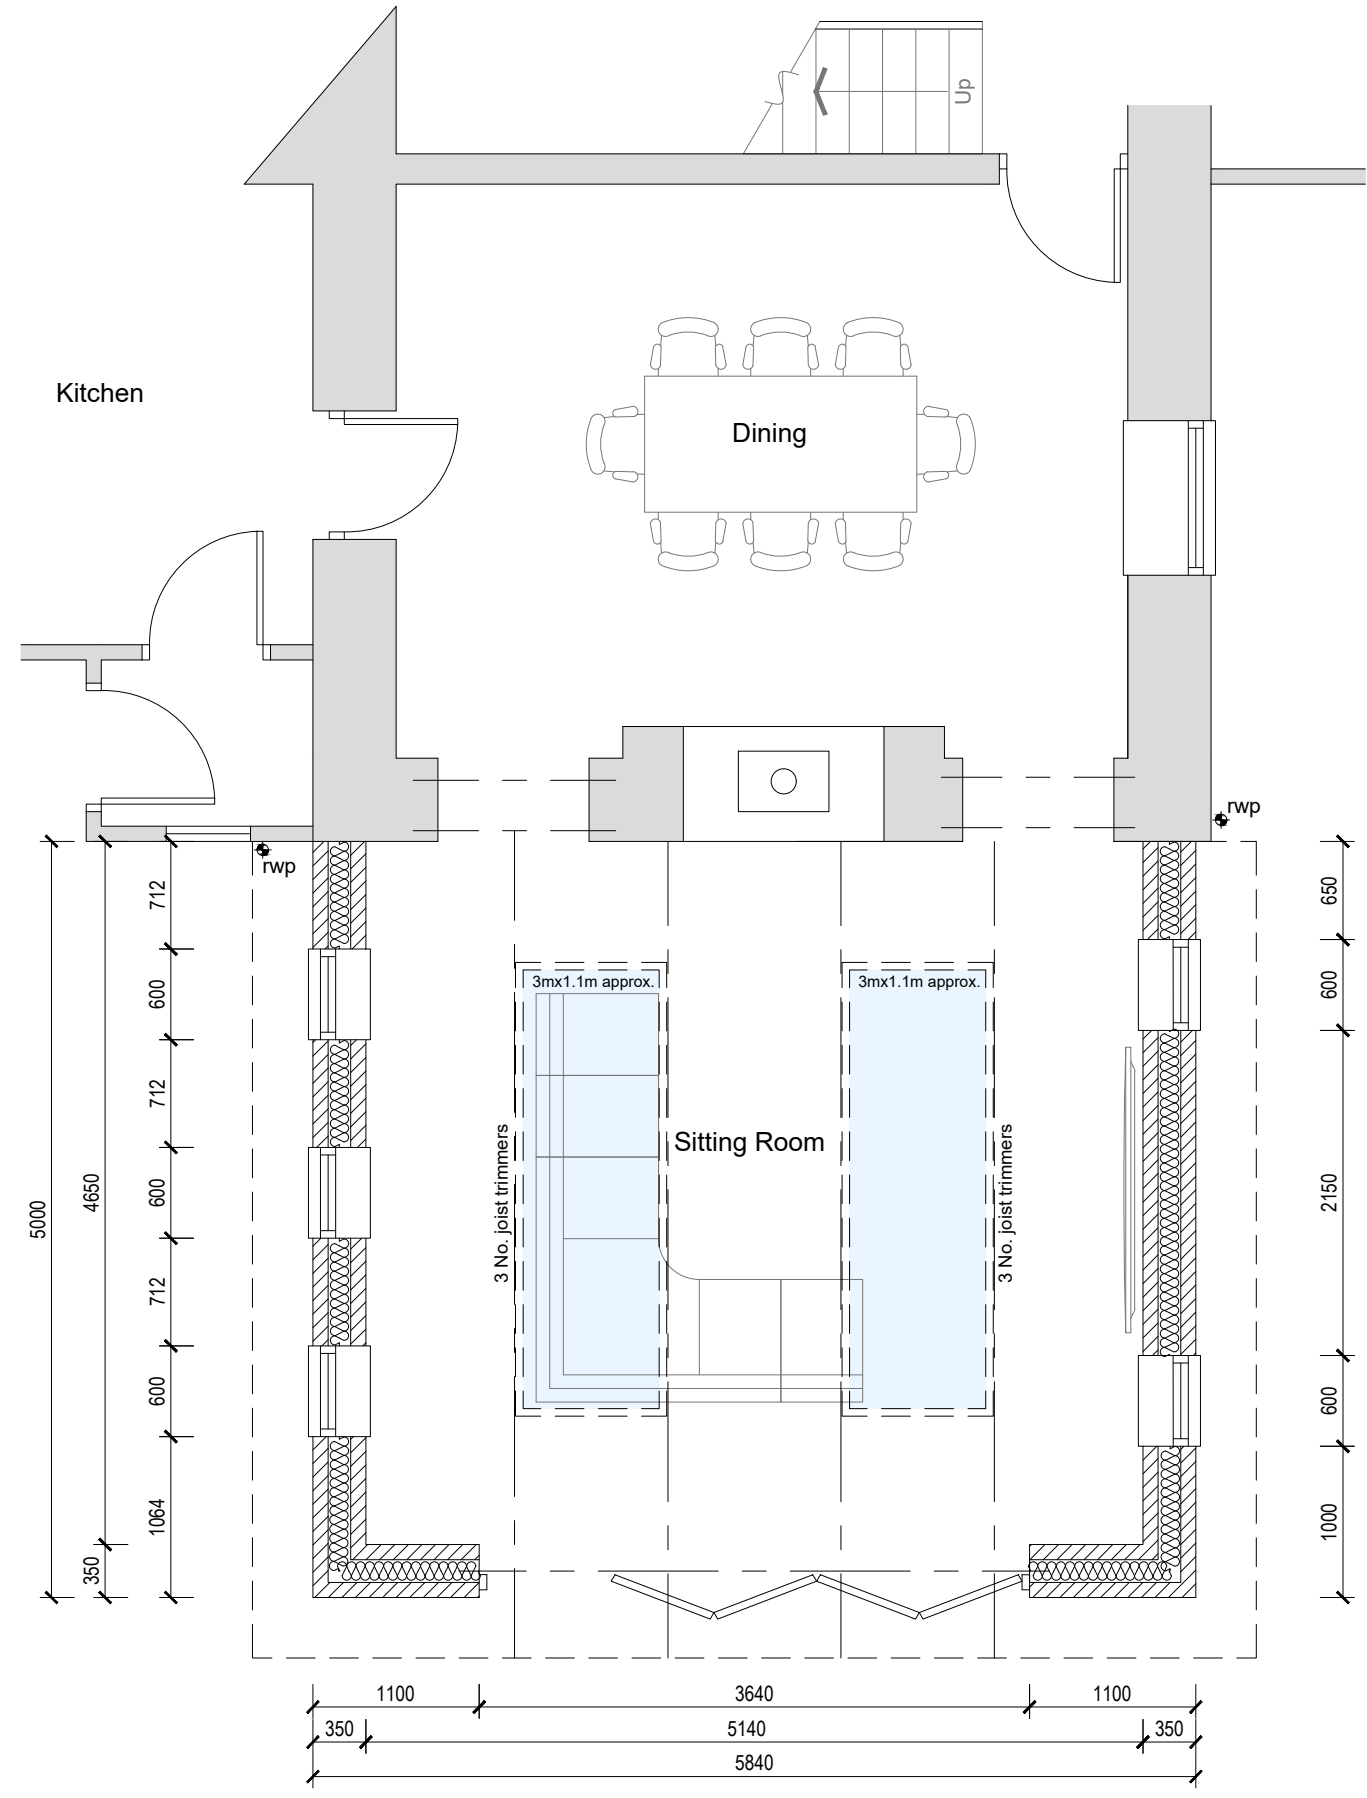

Rev	Date	Description
Issued For : INFORMATION PURPOSES ONLY		
Client Mr & Mrs Reid		
Project St Helens Cottage		
Scheme - Drawing Title Proposed Plans		
- / 03 - Date 07-01-2023		
Project No. Drawing No. Revision Scale 1:100 @A3		

DO NOT SCALE FROM THIS DRAWING.
 This drawing is to be read in conjunction with all related drawings. All dimensions must be checked and verified on site before commencing any work or material production. The originator should be notified immediately of any discrepancy.


Ronson
 building design
 Tel: 07926826016
 craig@ronsonbuildingdesign.co.uk

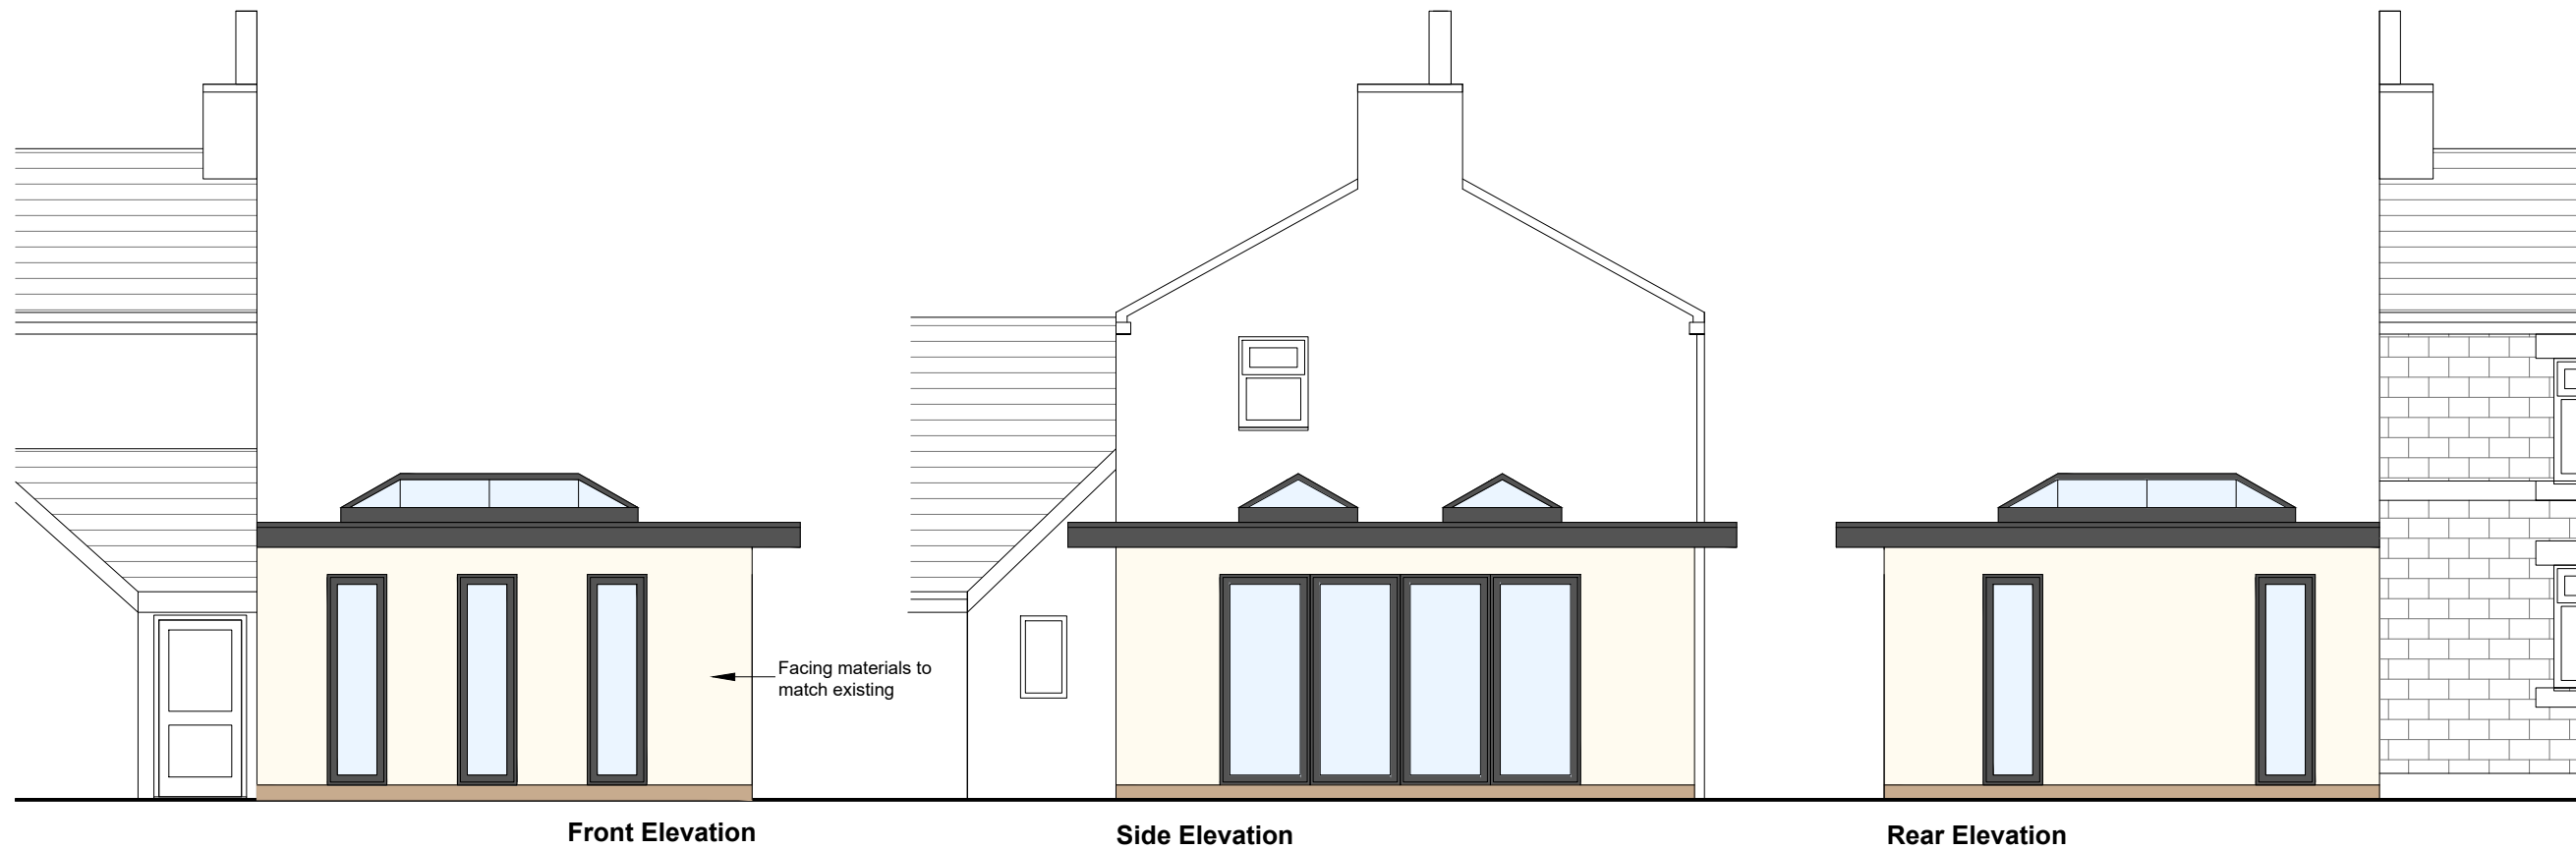

Front Elevation

Side Elevation

Rear Elevation

 

Rev	Date	Description
Issued For : INFORMATION PURPOSES ONLY		
Client Mr & Mrs Reid		
Project St Helens Cottage		
Scheme - Drawing Title Proposed Plans		
-/	04	Date 07-01-2023
Project No.	Drawing No.	Revision Scale 1:75 @A3