




EXISTING FIRST FLOOR LAYOUT
1:50

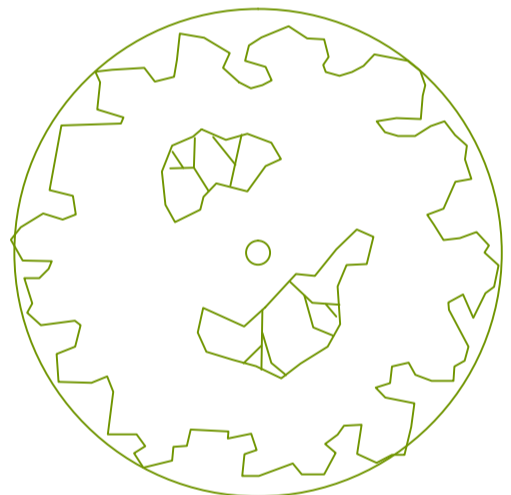

EXISTING GROUND FLOOR LAYOUT
1:50
Scale - 1:50

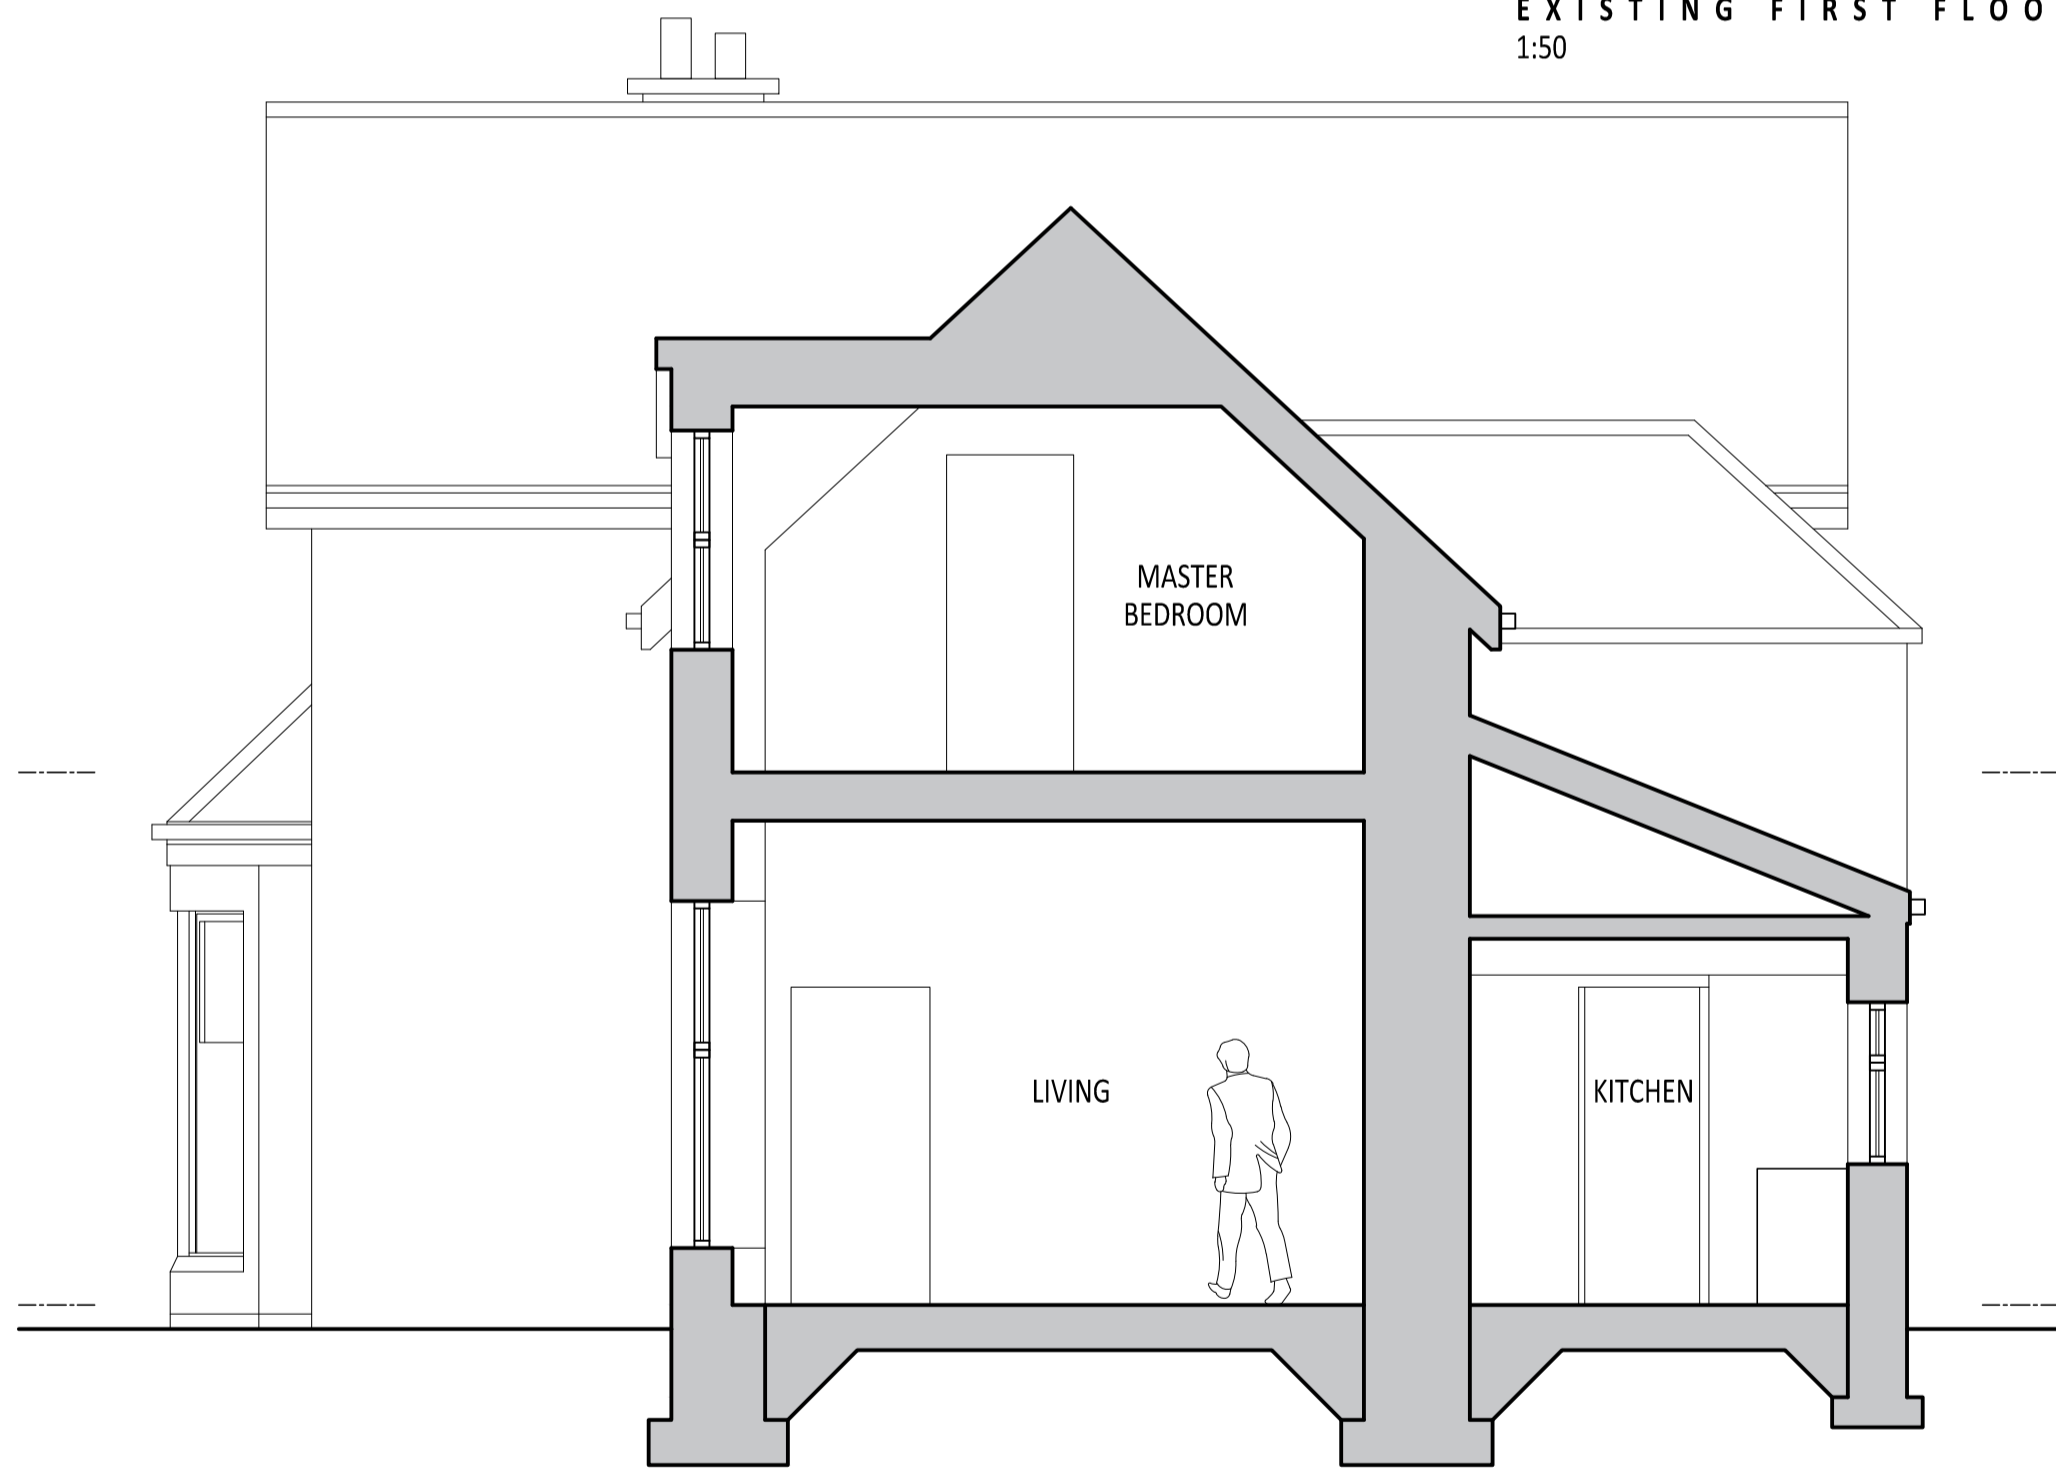

EXISTING SECTION A - A
1:50
Scale - 1:50

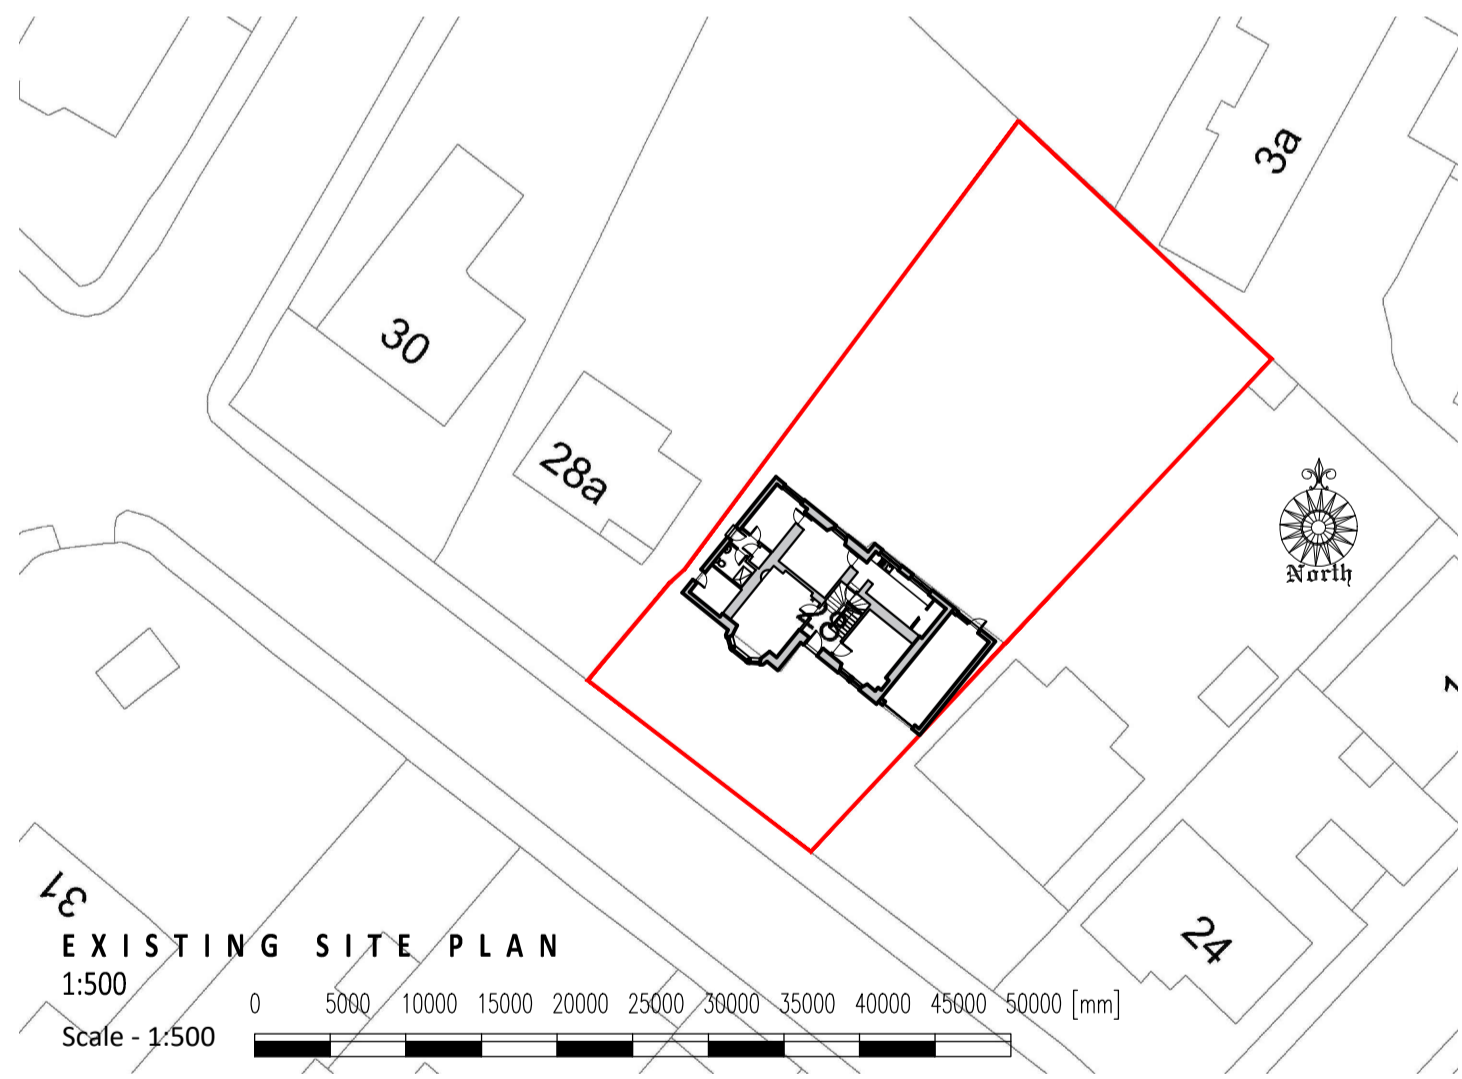

EXISTING SITE PLAN
1:500
Scale - 1:500

Drawings are property of Enspire Architects Ltd and should not be produced without written consent.

Do not scale from drawings

PLANNING

REVISIONS

Enspire (Chartered) Architects
T: 01259 213133
M: 07732 847111
E: mark@enspire-architects.co.uk
W: www.enspire-architects.co.uk
Office 32, Alloa Business Ctr,
Whins Rd, Alloa FK10 3SA

PROJECT
Proposed Residential Alterations & Extension
28 Claremont,
Alloa, FK10 2DF

DRAWING TITLE
EXISTING PLANS, SECTIONS & ELEVATIONS


CLIENT
Mr Walker & Ms McCaig

SCALE Noted DATE November 2023


DRAWING NO. 1629 / PL / 01



EXISTING NORTH - EAST ELEVATION
1:100
Scale - 1:100

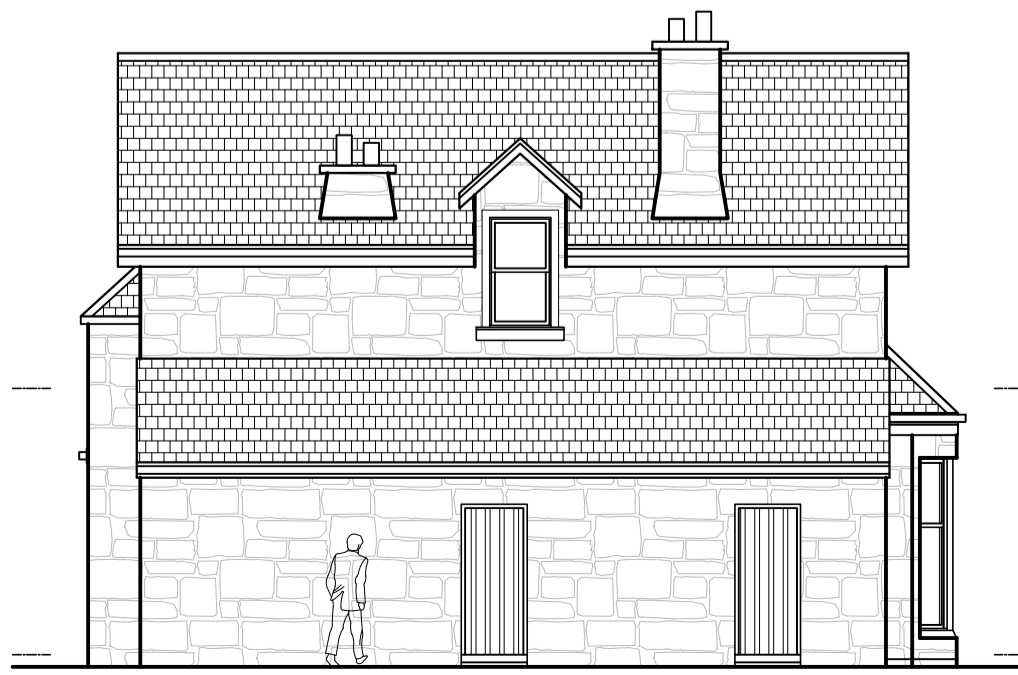


EXISTING NORTH - WEST ELEVATION
1:100

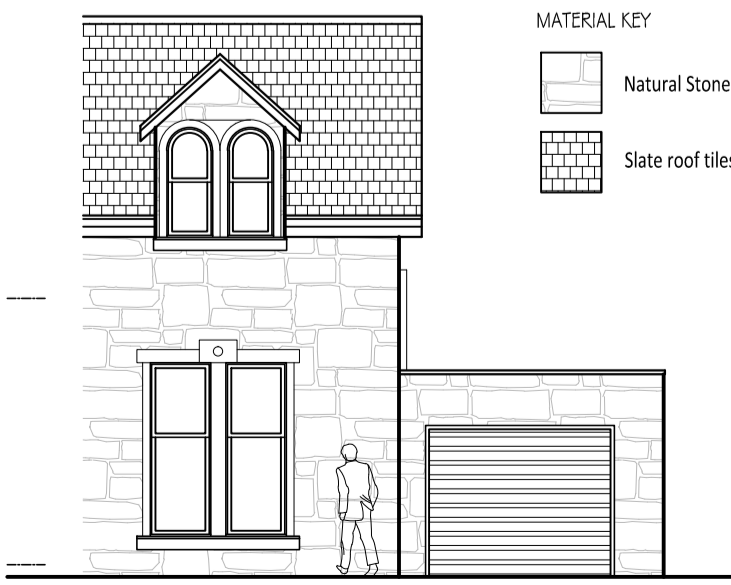

EXISTING SOUTH - WEST ELEVATION
1:100

MATERIAL KEY

- Natural Stone
- Slate roof tiles

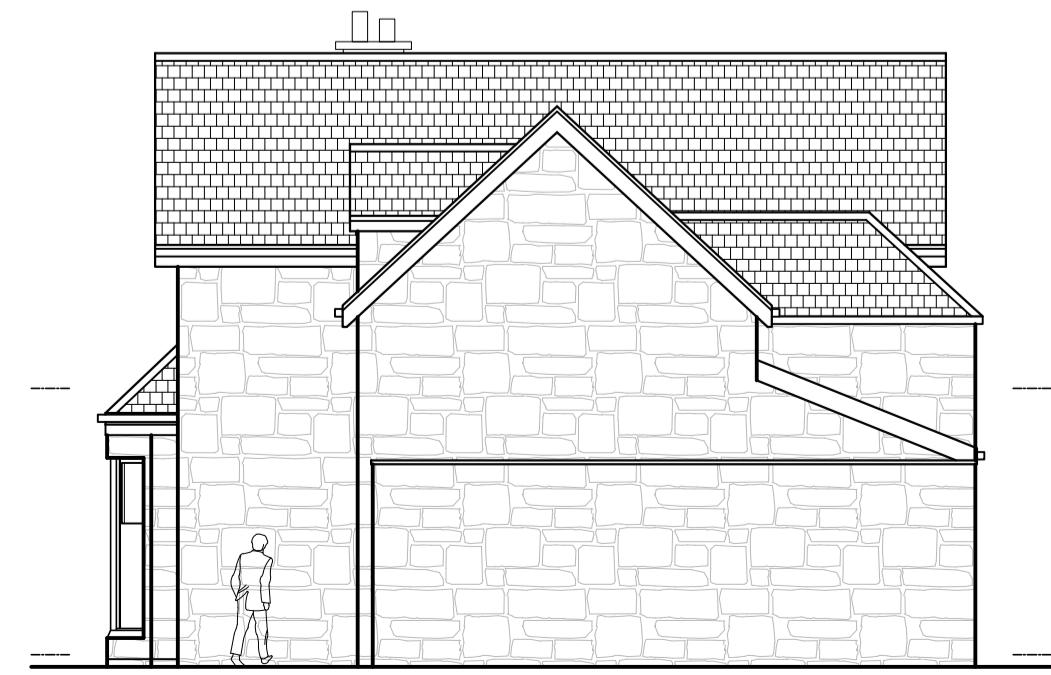

EXISTING SOUTH - EAST ELEVATION
1:100