


**GROUND FLOOR PLAN**  
Scale 1:100

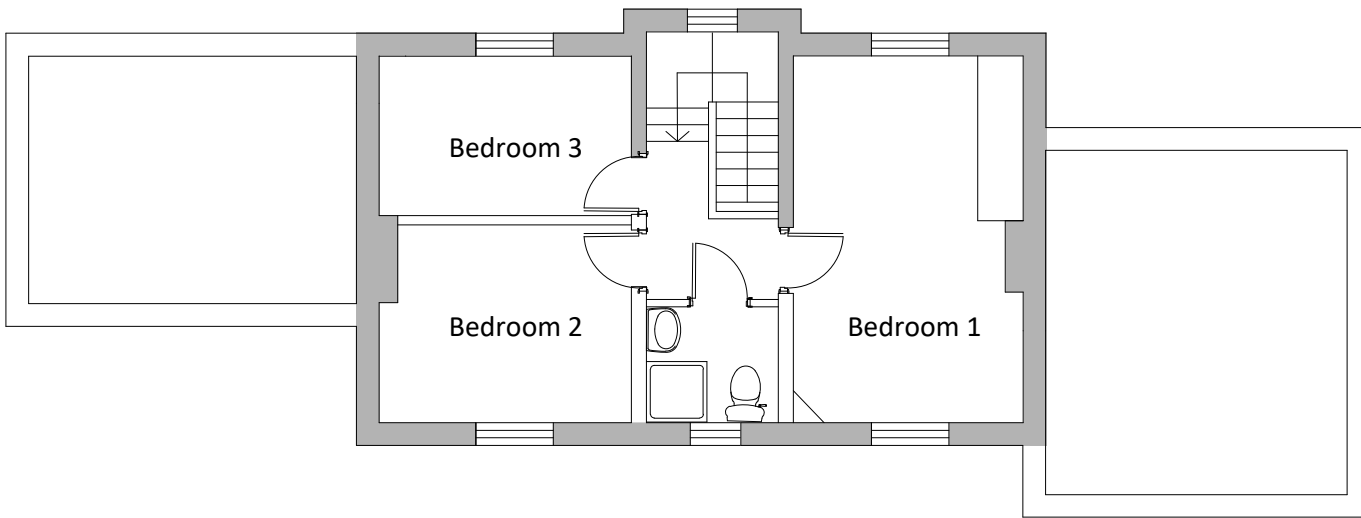

**FIRST FLOOR PLAN**  
Scale 1:100

Revision	Description	Date	
Project	Coleridge Gardens Darlington		
 <b>Intersect</b> Architects Limited			
 <small>YBN 7-8 Delta Bank Road Metro Riverside Park Gateshead NE11 9DJ. T. 0191 303 6283</small>			
Title	Ground and First Floor Plans As Existing		
Scale	Date	Drawn by	Chckd by
1:XX@A4	Feb 2023	jkb	ajs
Dwg. No.	SP-382-A-01 / -		

© Intersect™ Architects Limited.  
This drawing is copyright and must not be reproduced wholly or in part without prior permission.  
Do not scale from this drawing.