


**NORTH EAST ELEVATION**  
Scale 1:100

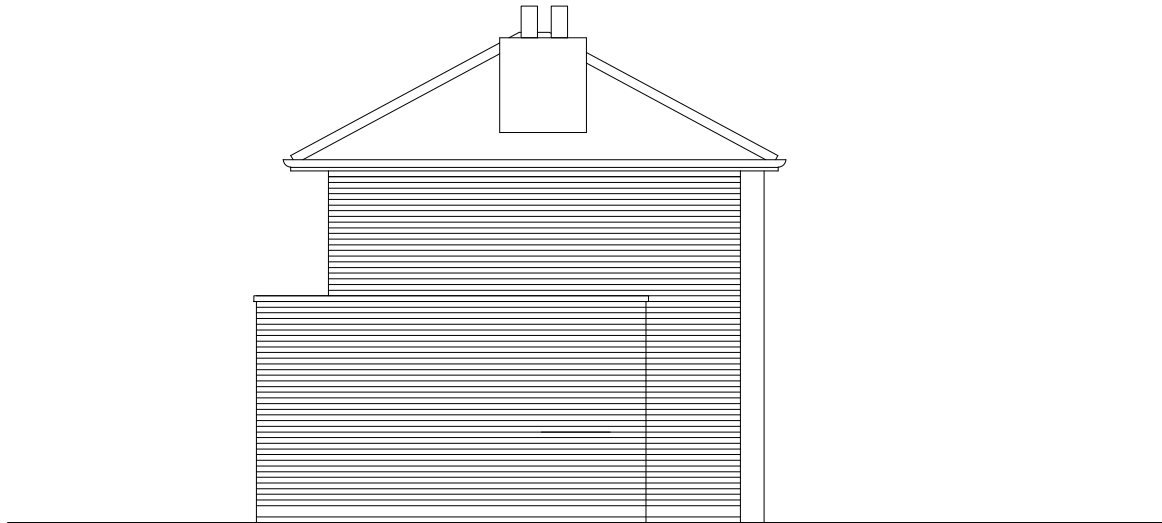

**SOUTH WEST ELEVATION**  
Scale 1:100

Revision	Description	Date	
Project	Coleridge Gardens Darlington		
 			
<b>Intersect</b> Architects Limited			
YBN 7-8 Delta Bank Road Metro Riverside Park Gateshead NE11 9DJ. T. 0191 303 6283			
Title	Elevations- Proposed North East and South West		
Scale	Date	Drawn by	Chckd by
1:100@A4	Feb 2023	jkb	ajs
Dwg. No.	SP-382-A-07 / -		

© Intersect™ Architects Limited.  
This drawing is copyright and must not be reproduced wholly or in part without prior permission.  
Do not scale from this drawing.