



Copyright on all drawings and documents prepared by Anglia Building Consultants is their property. Drawings, documents and designs may not be reproduced in part or in whole without their written permission.  
 All dimensions and levels should be checked on site prior to commencement of works. Any discrepancy found should be reported to the agent.  
 This drawing is to be read in conjunction with all relevant engineers and specialist specifications and details prepared by Anglia Building Consultants for the Project.

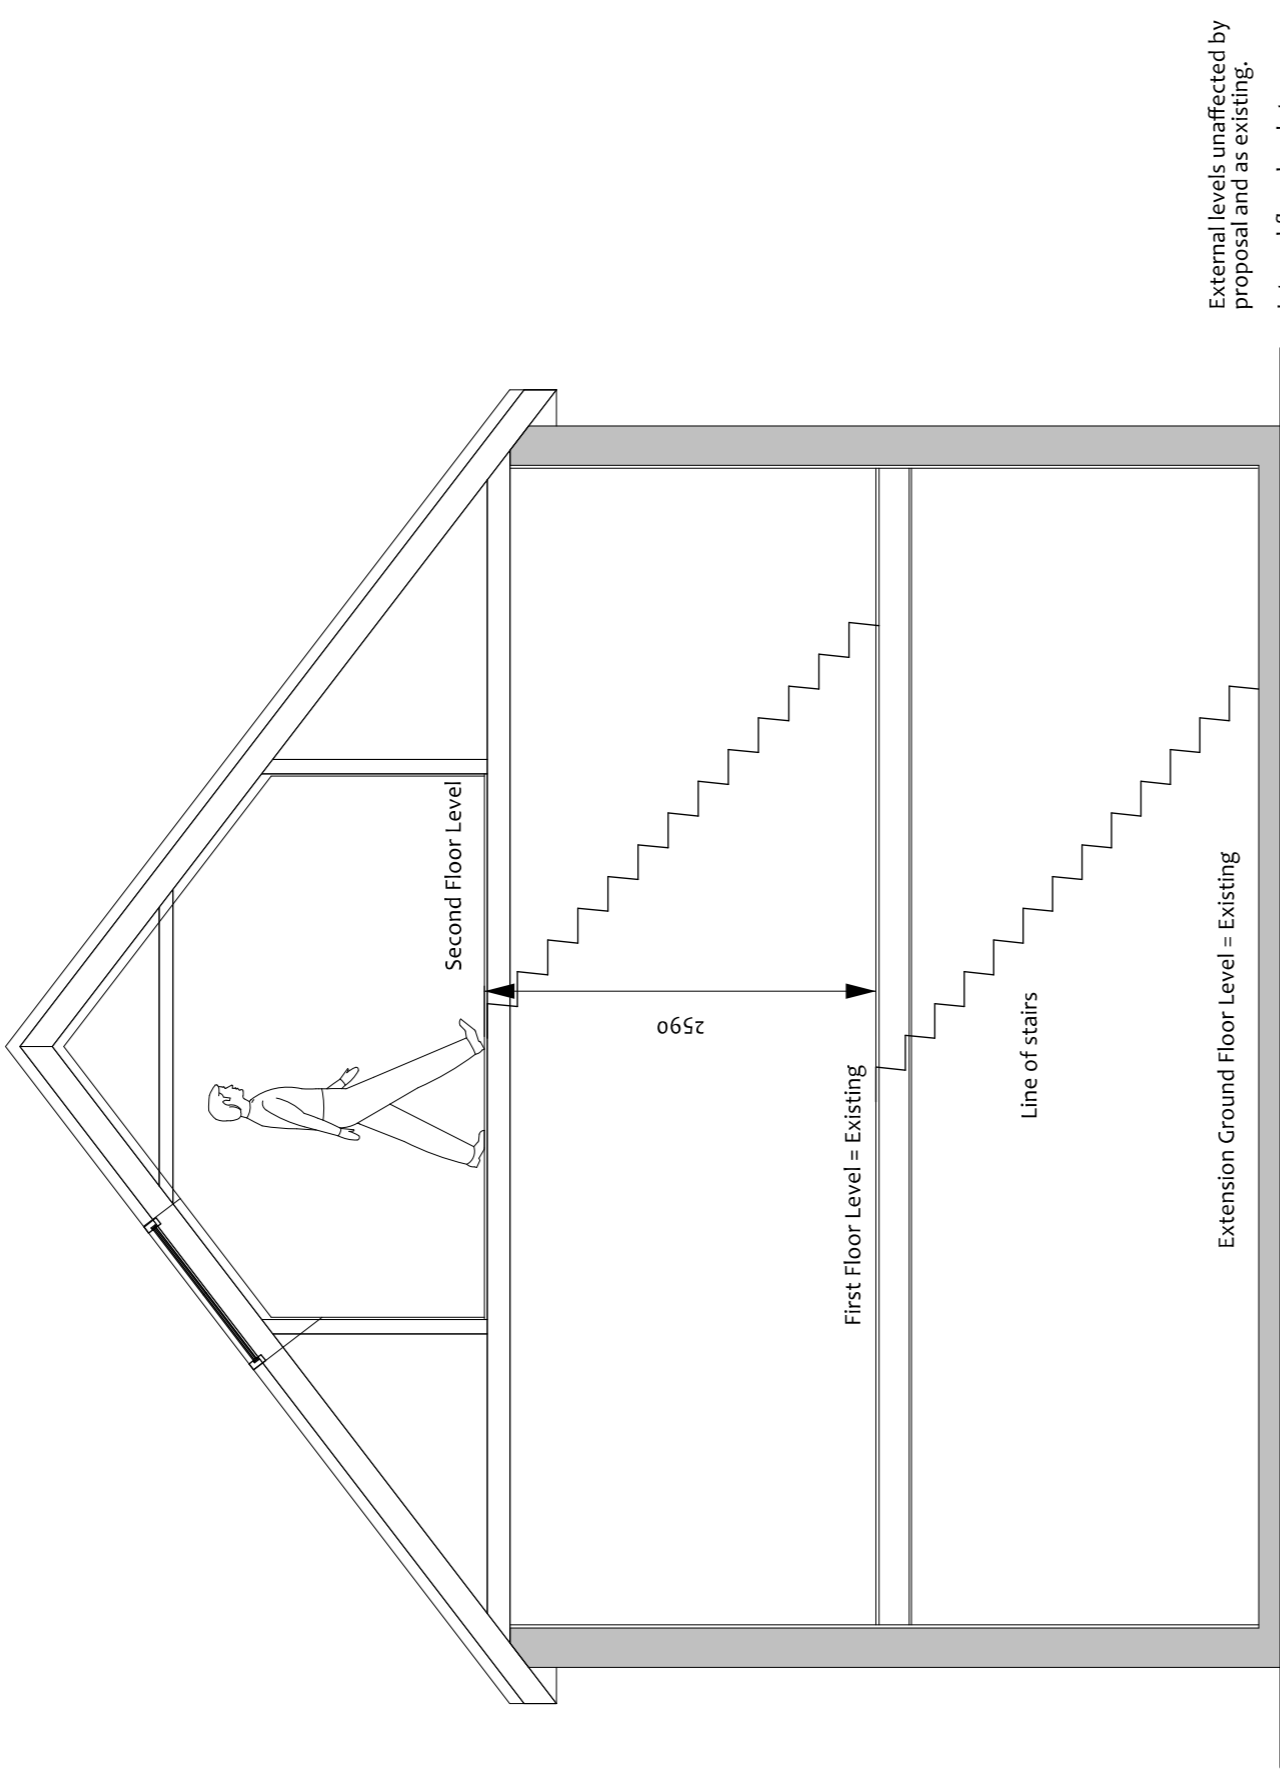

Site Section

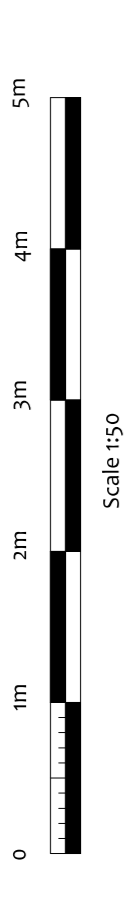

Villeneuve - Basin Road - Outwell  
 Norfolk - PE14 8TQ  
 01223 969427  
 www.angliabuildingconsultants.co.uk  
 info@angliabuildingconsultants.co.uk

No	Date	Revision
Issue: For Planning Approval		
Site: 16 Barton Road, Ely, Cambridgeshire, CB7 4DE		
Project: Extensions, alterations and altered access		
Drawing Title: Proposed Second Floor Plan and Site Section		
Client: Mr A Edgoose		
Date	January 2024	
Scale	1:50 at A1 or 1:100 at A3	
Drawing Number	P-23-2355-6	