




NORTH ELEVATION

Virginia Cottage



SOUTH ELEVATION

Virginia Cottage

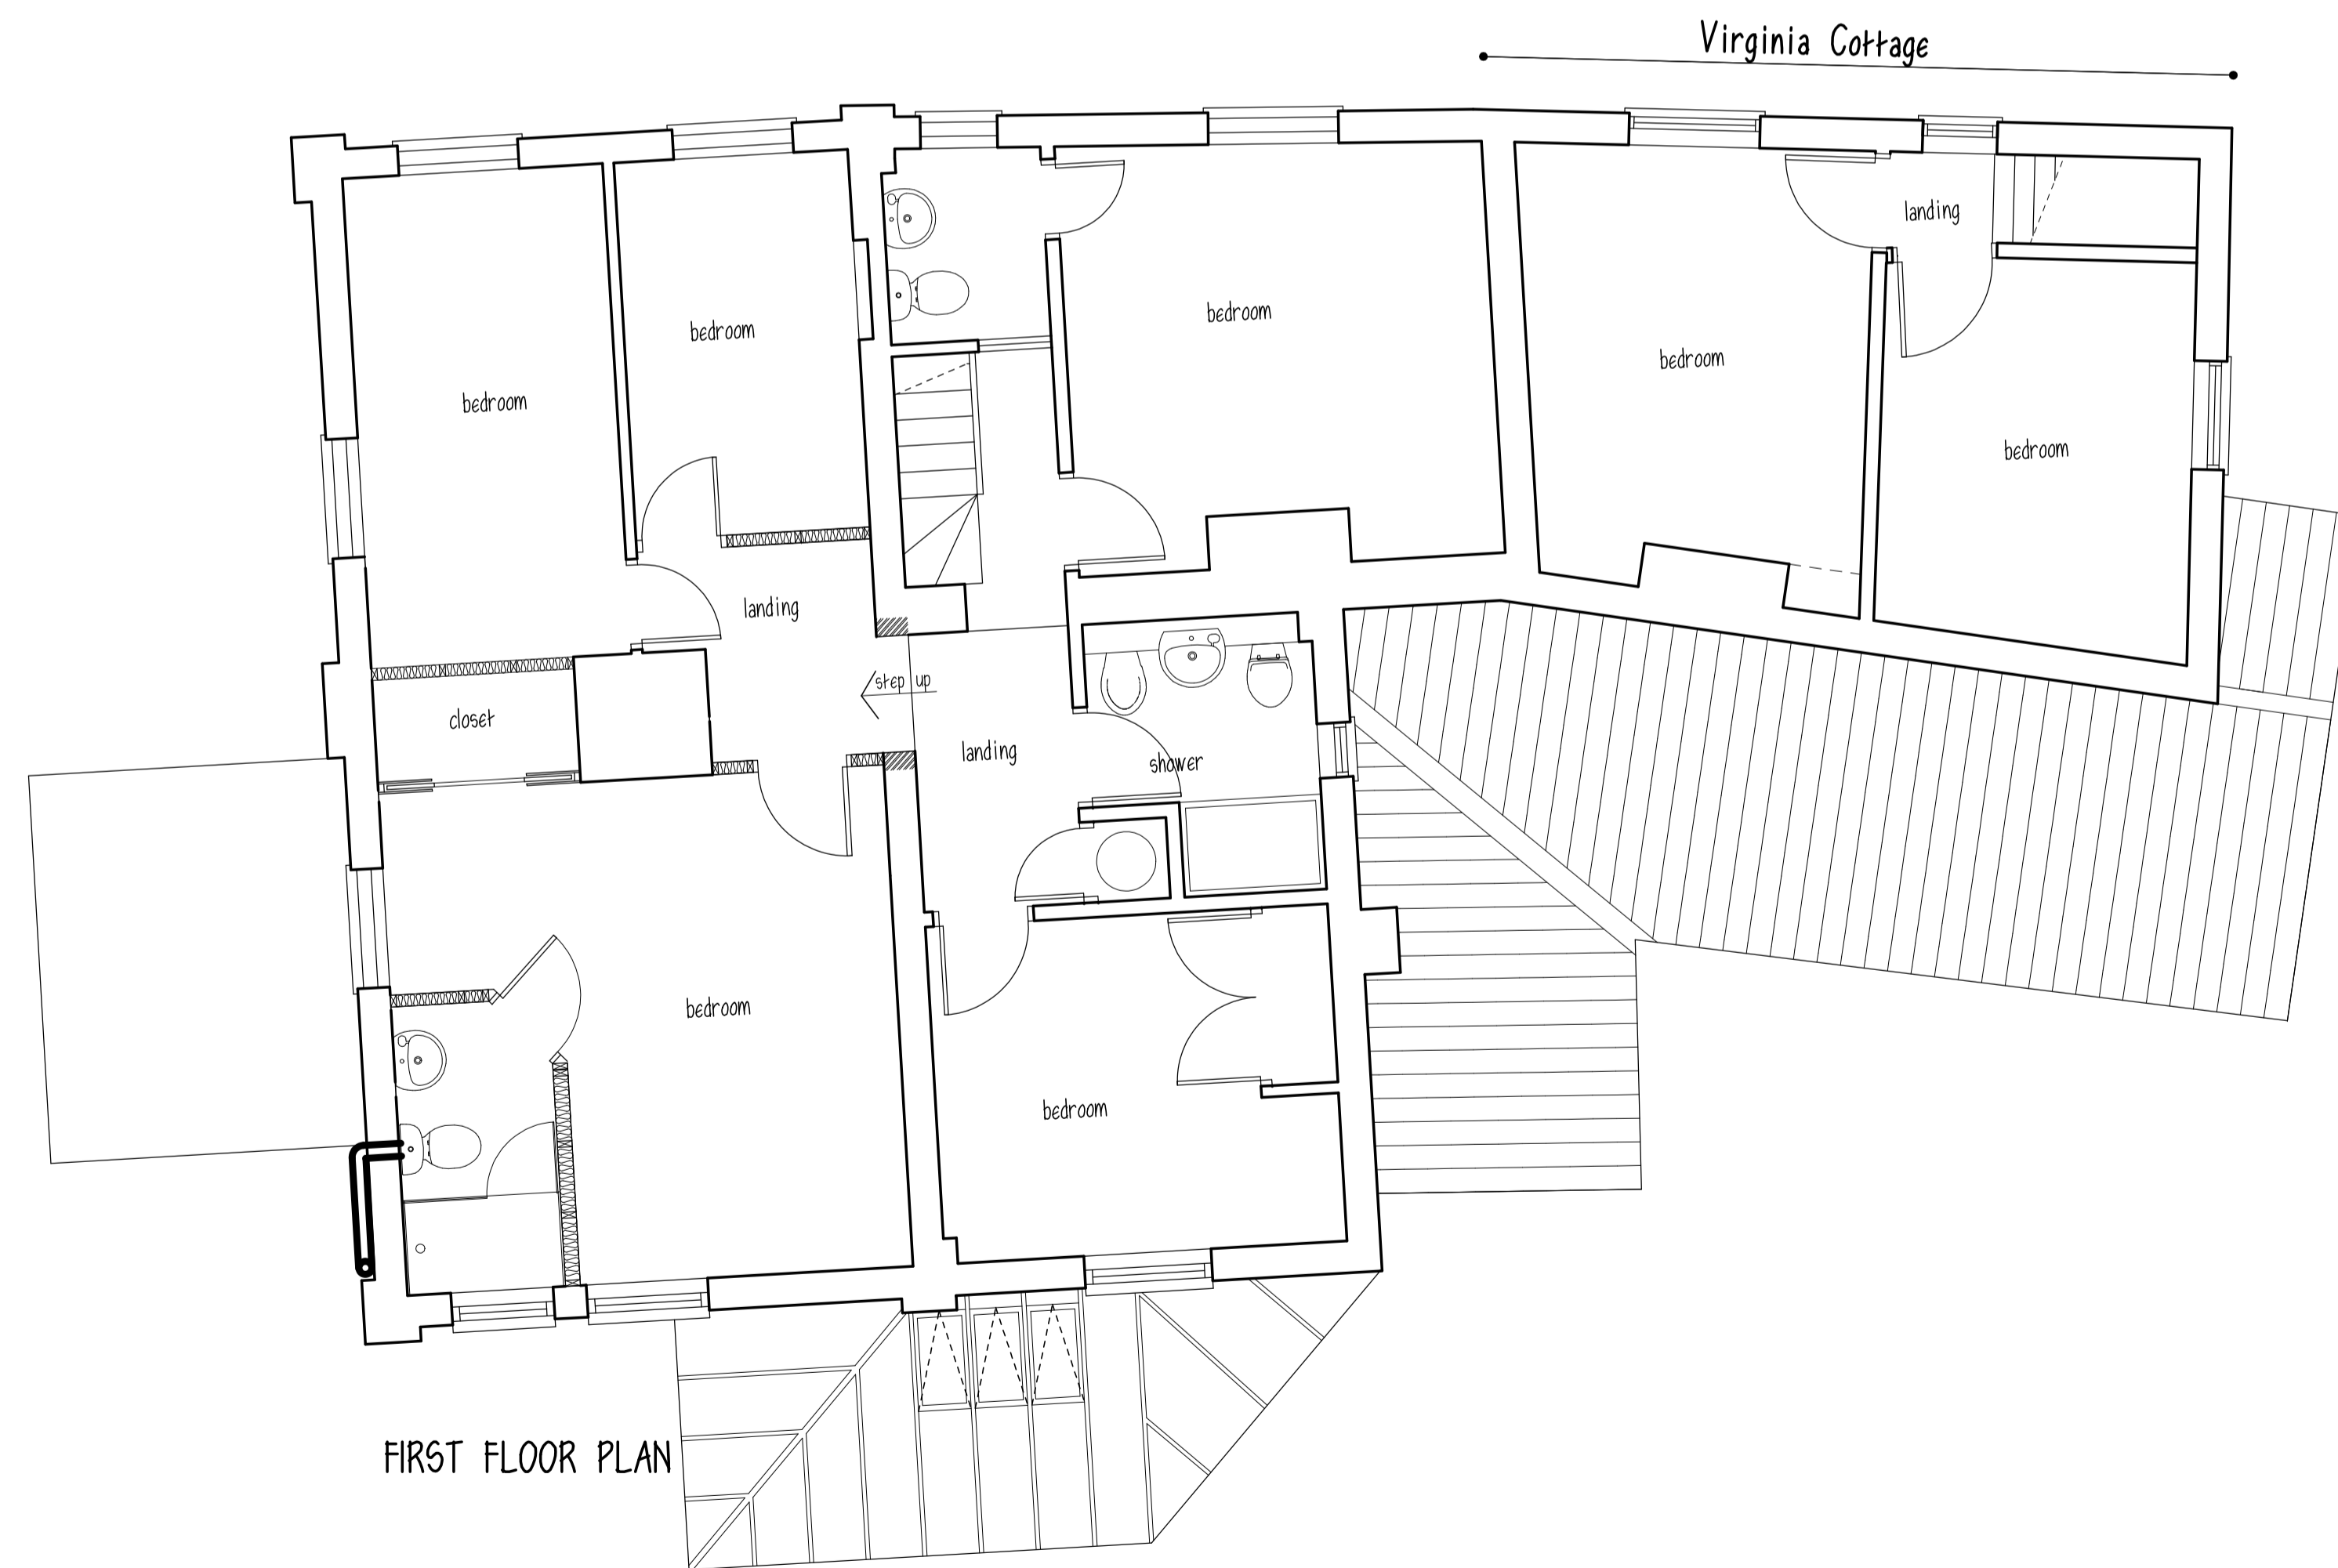

FIRST FLOOR PLAN



EAST ELEVATION

**PIKE** Incorporated Architectural Technologists Designers Planning Consultants  
*partnership* 11 Hamilton Road . Cromer . Norfolk . NR27 9HL  
 Tel: 01263 802555



client: Mr and Mrs Gadsby drawing: Survey - First Floor + Elevations

project: Virginia Cottage  
 The Green  
 Aldborough  
 NR11 7AA

scale: 1:50 at A1  
 date: 27/01/23

drawing no  
**3067-02**

Copyright: this drawing must not be re-issued, loaned or copied without the consent of the above practice. Any discrepancy should be notified to this practice immediately. Do not scale this drawing: use only figured or grid dimensions.