


Revision History

Rev.	Description	Date	By
J	CONCEPT REDESIGN	30/10/23	CPS
I	Design revised as per client comments	24/08/23	CPS
H	Updated to suit planners feedback	24/04/23	
G	BUILDING WARRANT ISSUE	30/03/23	BC
F	Revision to clients comments	13/03/23	BC
E	Bedroom removed to allow for staircase	08/03/23	BC
D	Staircase to attic modified and attic floor layout revised to suit	21/02/23	SM
C	Staircase to attic modified and attic floor layout revised to suit	16/02/23	SM
B	Dimensions added	03/02/23	JO
A	Amended to clients comments	01/02/23	JO

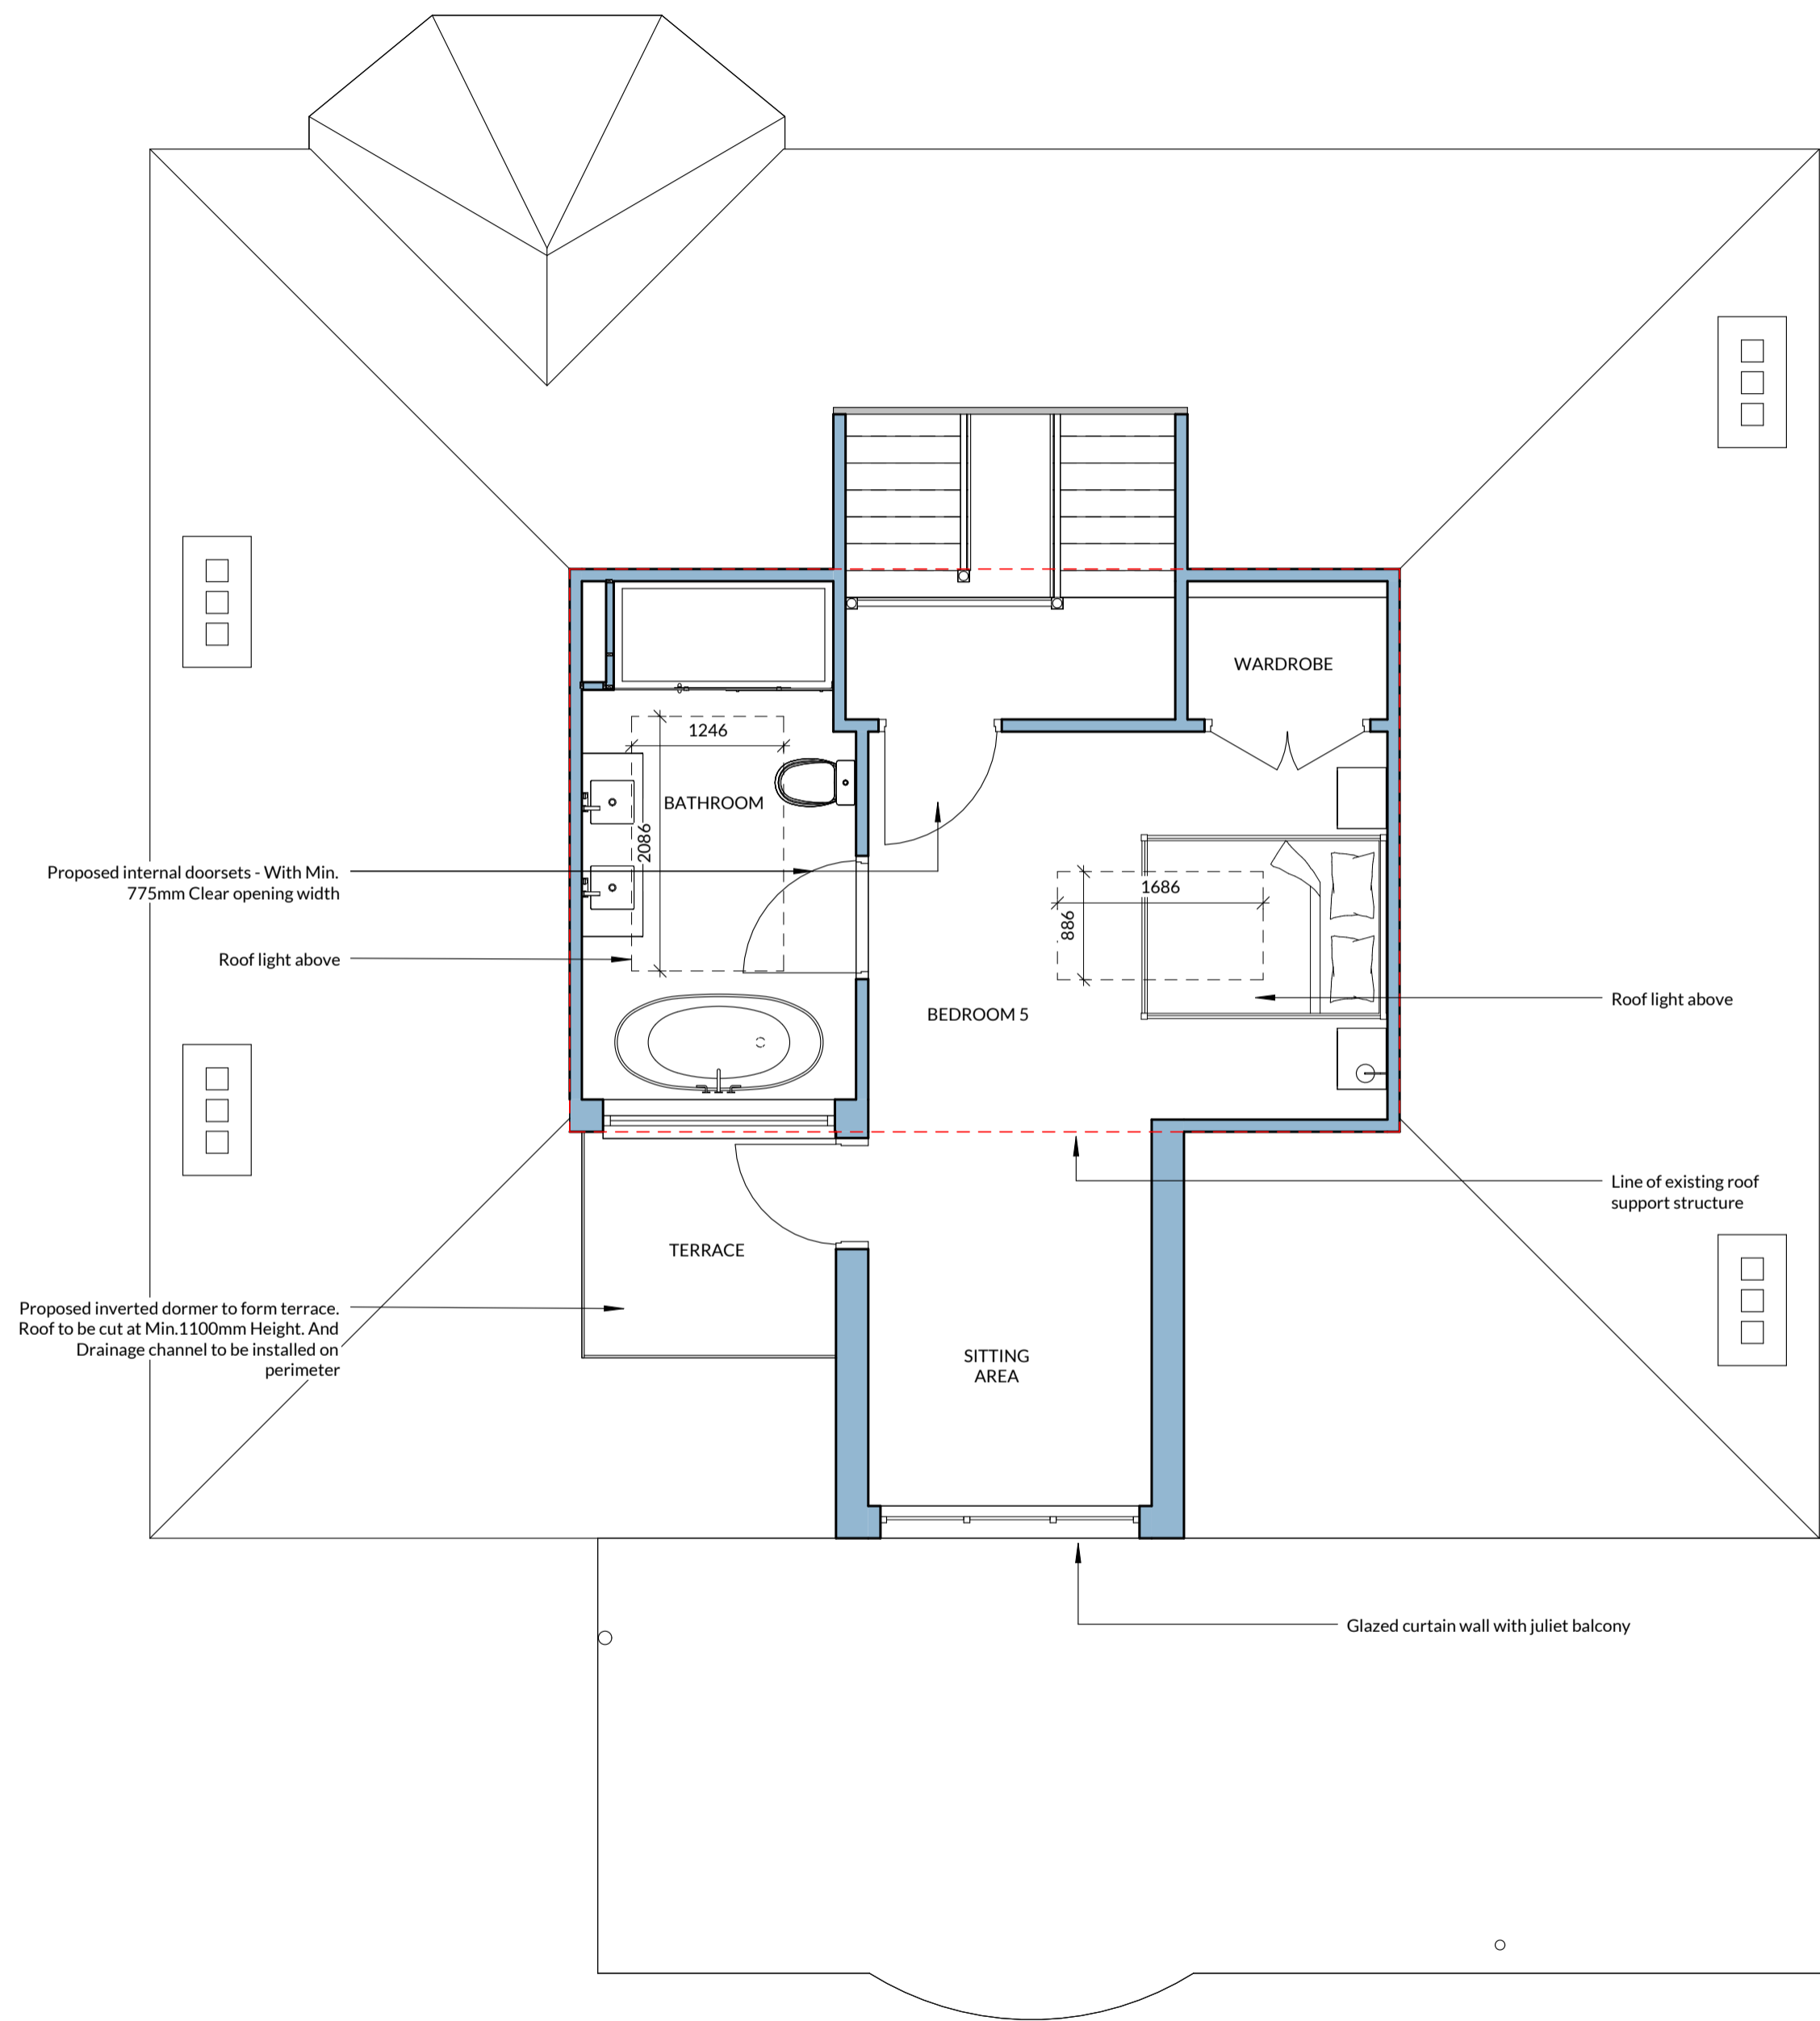

HOKO
THE HOMEOWNERS ARCHITECT

Project 21 CARMUNNOCK ROAD, CLARKSTON, GLASGOW

Client FRASER HAMILTON

Project No. L23001

Drawing No. 202

Title ATTIC FLOOR PLAN

Scale 1:50@A2

Revision J

Status PLANNING

Drawn JO

Date 27/01/23