



SITE PLAN, ISSUE 1.0
29 COTTON ROAD, POTTERS BAR,
EN6 5JT, AREA 100X100m, SCALE 1:1250 @A4
(DRAWING NUMBER: 29EN65JT_SP1.0)

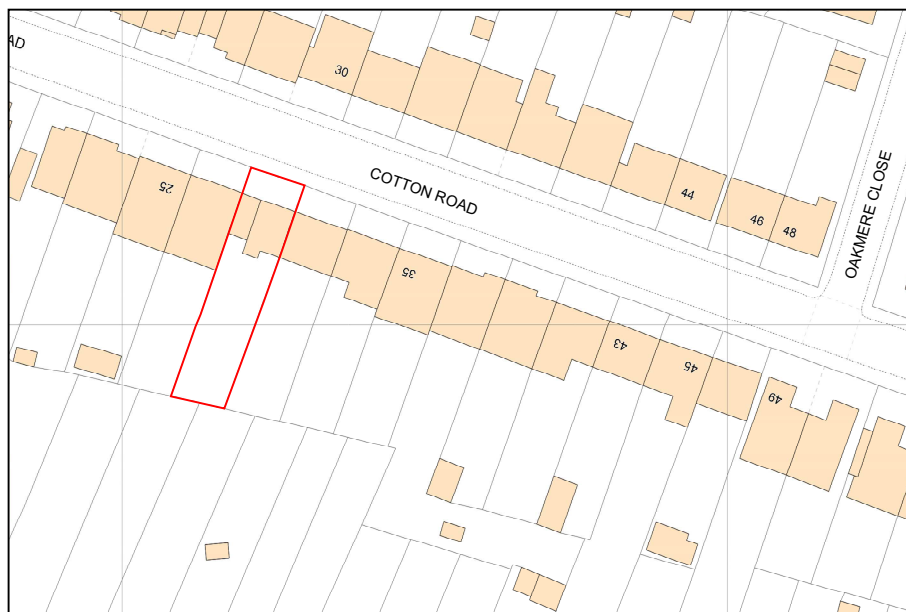

Scale:

 

GPO DESIGNS  *Planning for your property*

Copyright 2023 GPO Designs Limited.
Telephone: 01245 835855

Ordnance Survey Map supplied by Centre Maps
under licence number 10001998.
This map is only to be used in accordance with the
terms and conditions given at:
<http://www.centremapslive.co.uk>.
Do not copy or print without permission.