


Front Elevation

Existing Elevations
Scale - 1:50



Rear Elevation

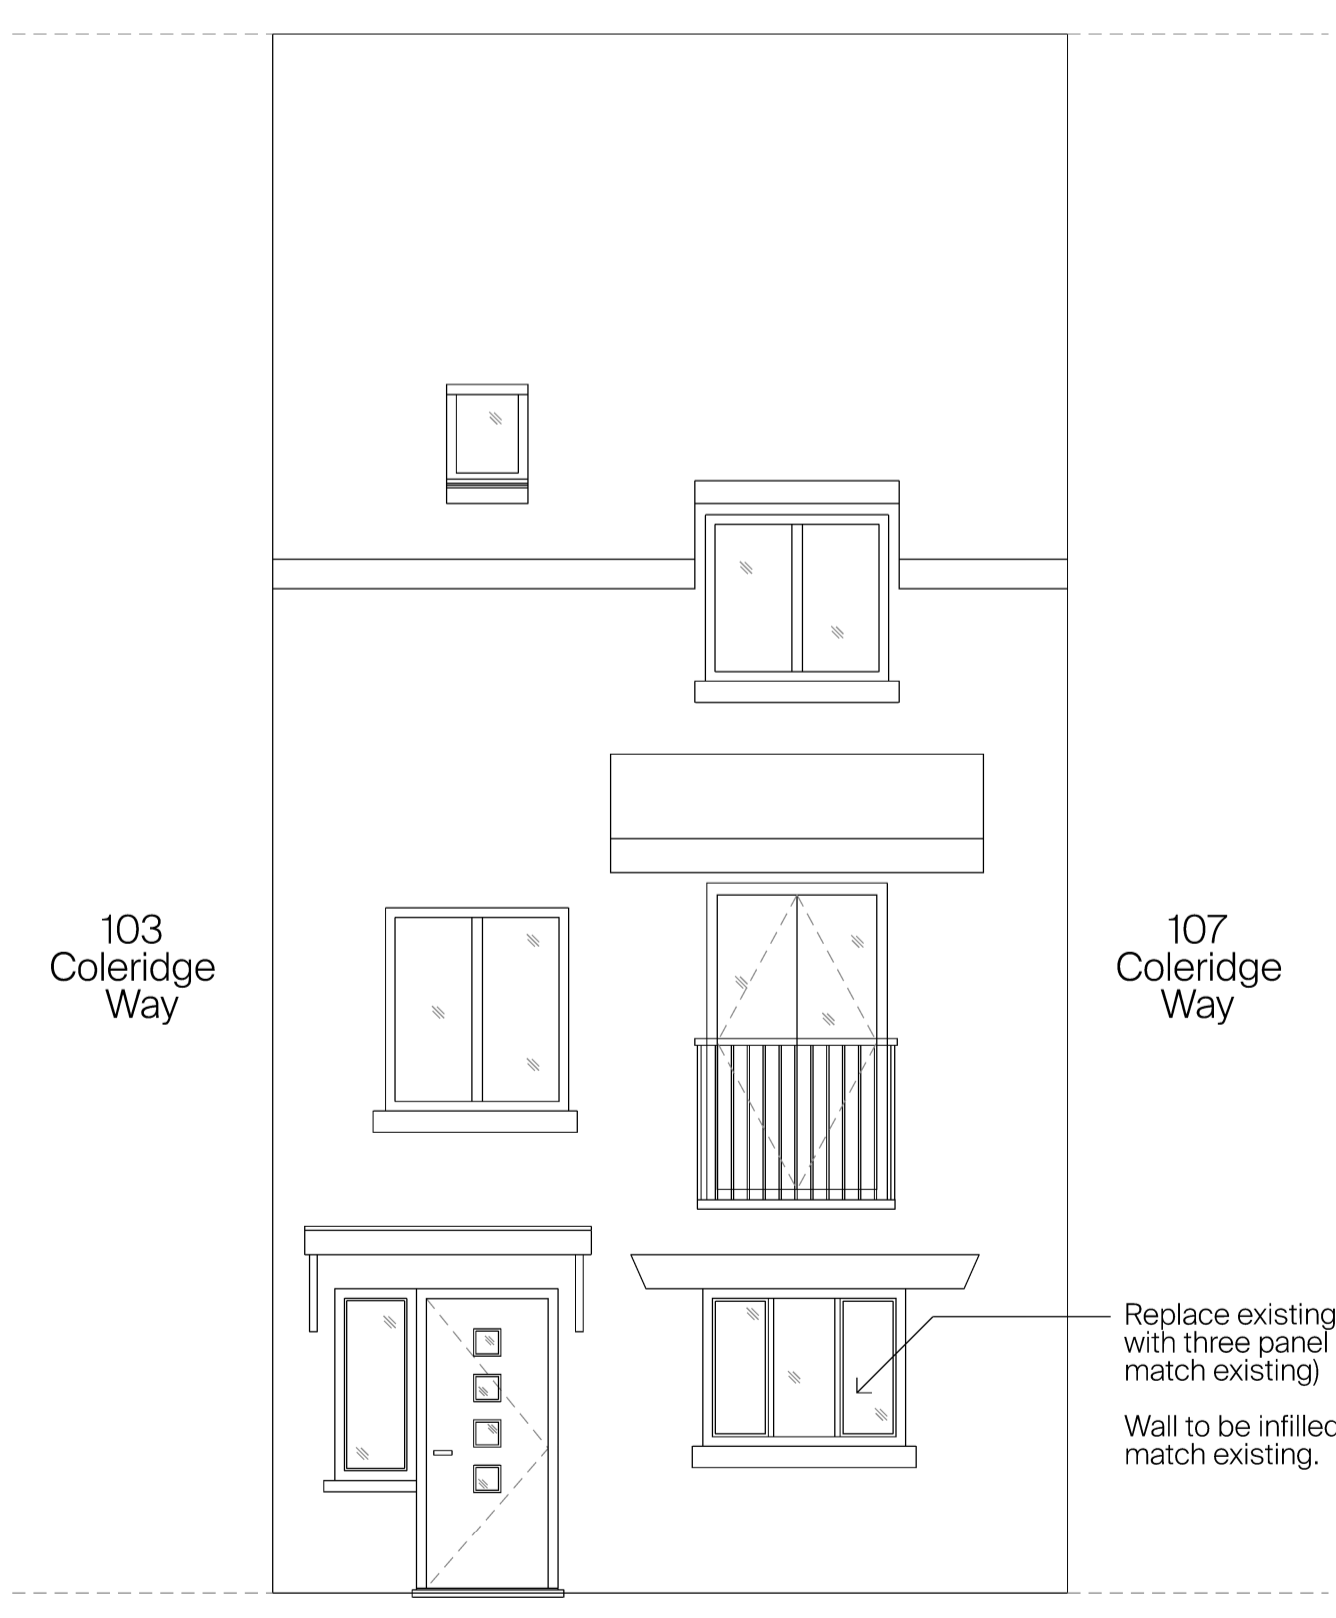

Front Elevation

Proposed Elevations
Scale - 1:50



Rear Elevation

PL	31/01/24	For Planning	CB
Rev	Date	Notes	Insp by

Client
Kwan Yip & Pamela Yeung

Project Name
105 Coleridge Way WD6 2AF

Drawing Title
**GA Elevations
Existing and proposed**

Drawing Number
105-CB-DR-A-10-0102

Scale	Sheet Size	Creation Date
1: 50	A1	22/01/24

Revision	Suitability
PL	For Planning