


NOTES:
 SCHEME SUBJECT TO TOPOGRAPHICAL SURVEY.
 THIS DRAWING IS INDICATIVE OF DESIGN INTENT
 ONLY. ALL CONSTRUCTION DETAILS, FINISHES AND
 INTERFACES TO BE CONFIRMED & AGREED WITH THE
 ARCHITECT PRIOR TO CONSTRUCTION.





REVISION 1 BY: SB CHECKED: JSP DATE: 05/01/2024
 Initial issue

STATUS
S4a | FOR PLANNING

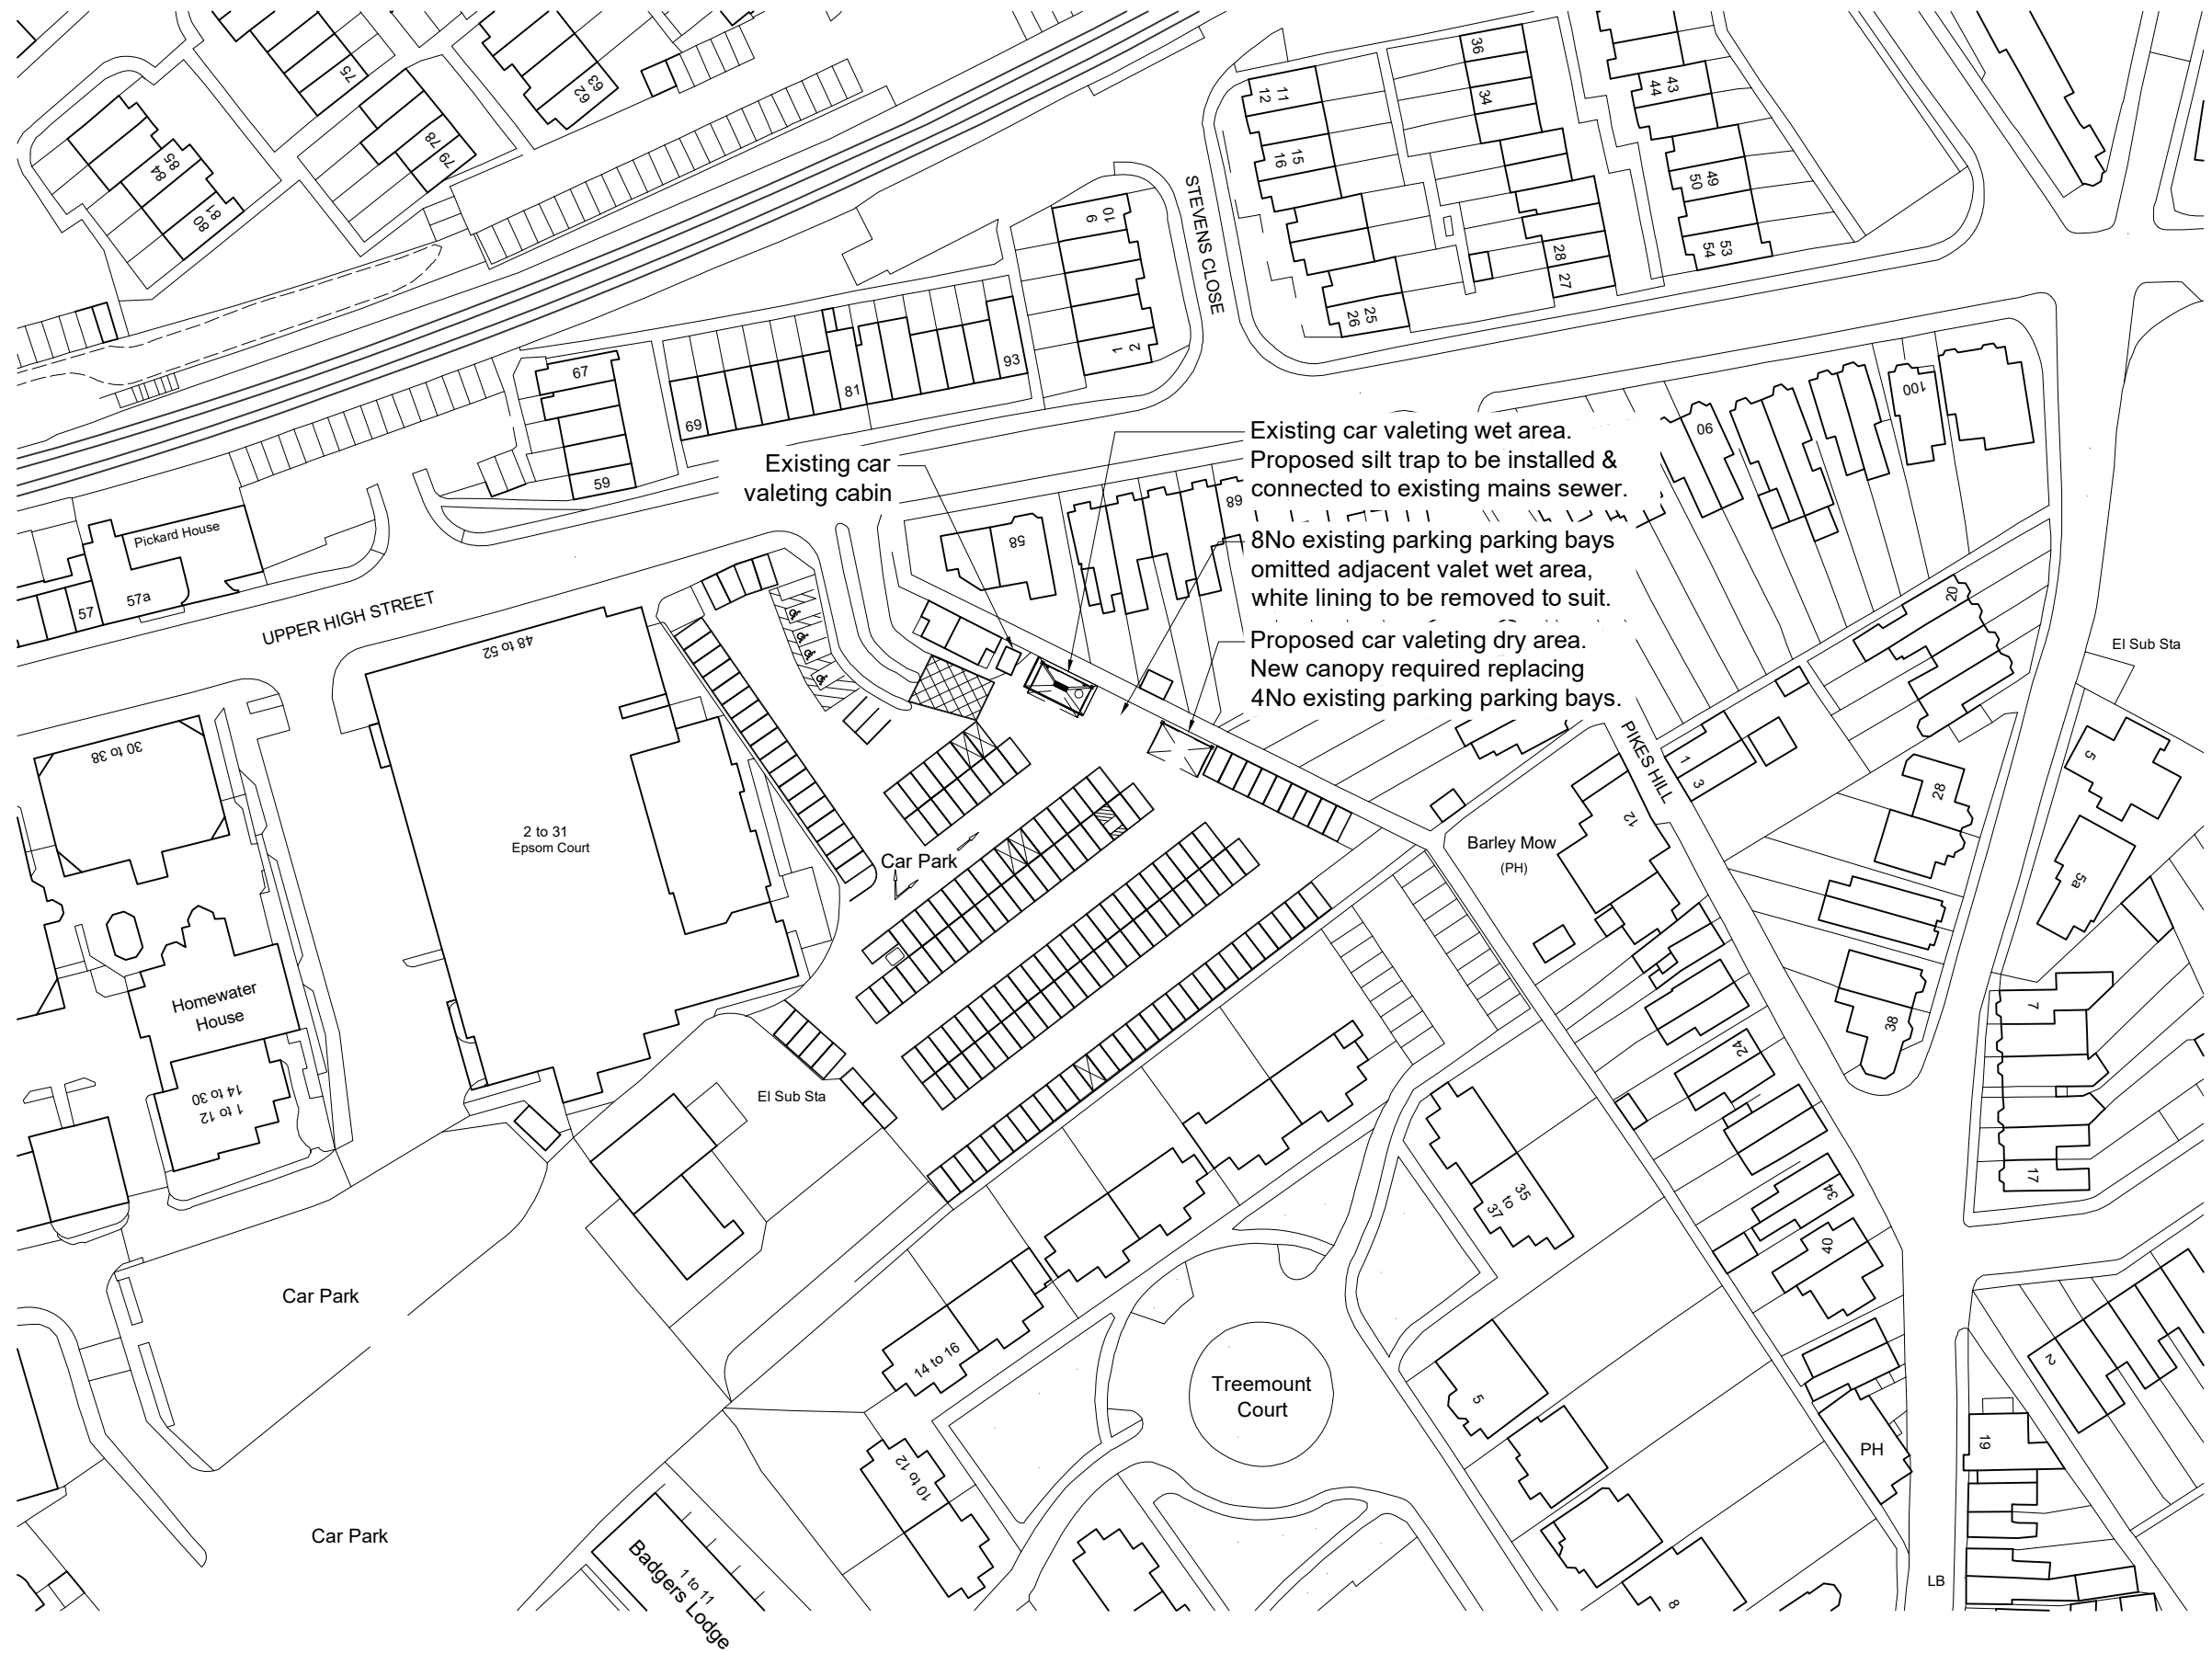

PROJECT
**CAR PARK VALETING
 EPSOM, UPPER HIGH STREET**

TITLE
PROPOSED SITE PLAN

 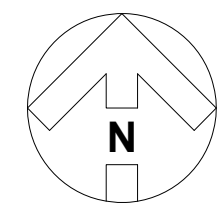

Hadfield Cawkwell Davidson
 Broomgrove Lodge, 13 Broomgrove Rd, Sheffield, S10 2LZ T 0114 266 8181 www.hcd.co.uk

HCD PROJECT NO. 2023-243	SCALE 1:1000 @ A3	REV. 1			
PROJECT 2023-243	ORIGINATOR HCD	DIVISION XXX	LEVEL 00	TYPE DR	ROLE + NUMBER A-9120

S:\Architecture\2023-243\Drawings\DR - Plotsheets\DR-A-9120 - Proposed Site Plan - Epsom - PL.dwg | ©HCD