


Notes
 Do not scale from drawing unless for planning purposes.
 All dimensions to be checked on site.
 All levels to be checked on site.
 All setting out must be checked on site.
 This drawing is copyright WhitemanDesign.
 This drawing must not be used onsite unless 'Issued for Construction'.

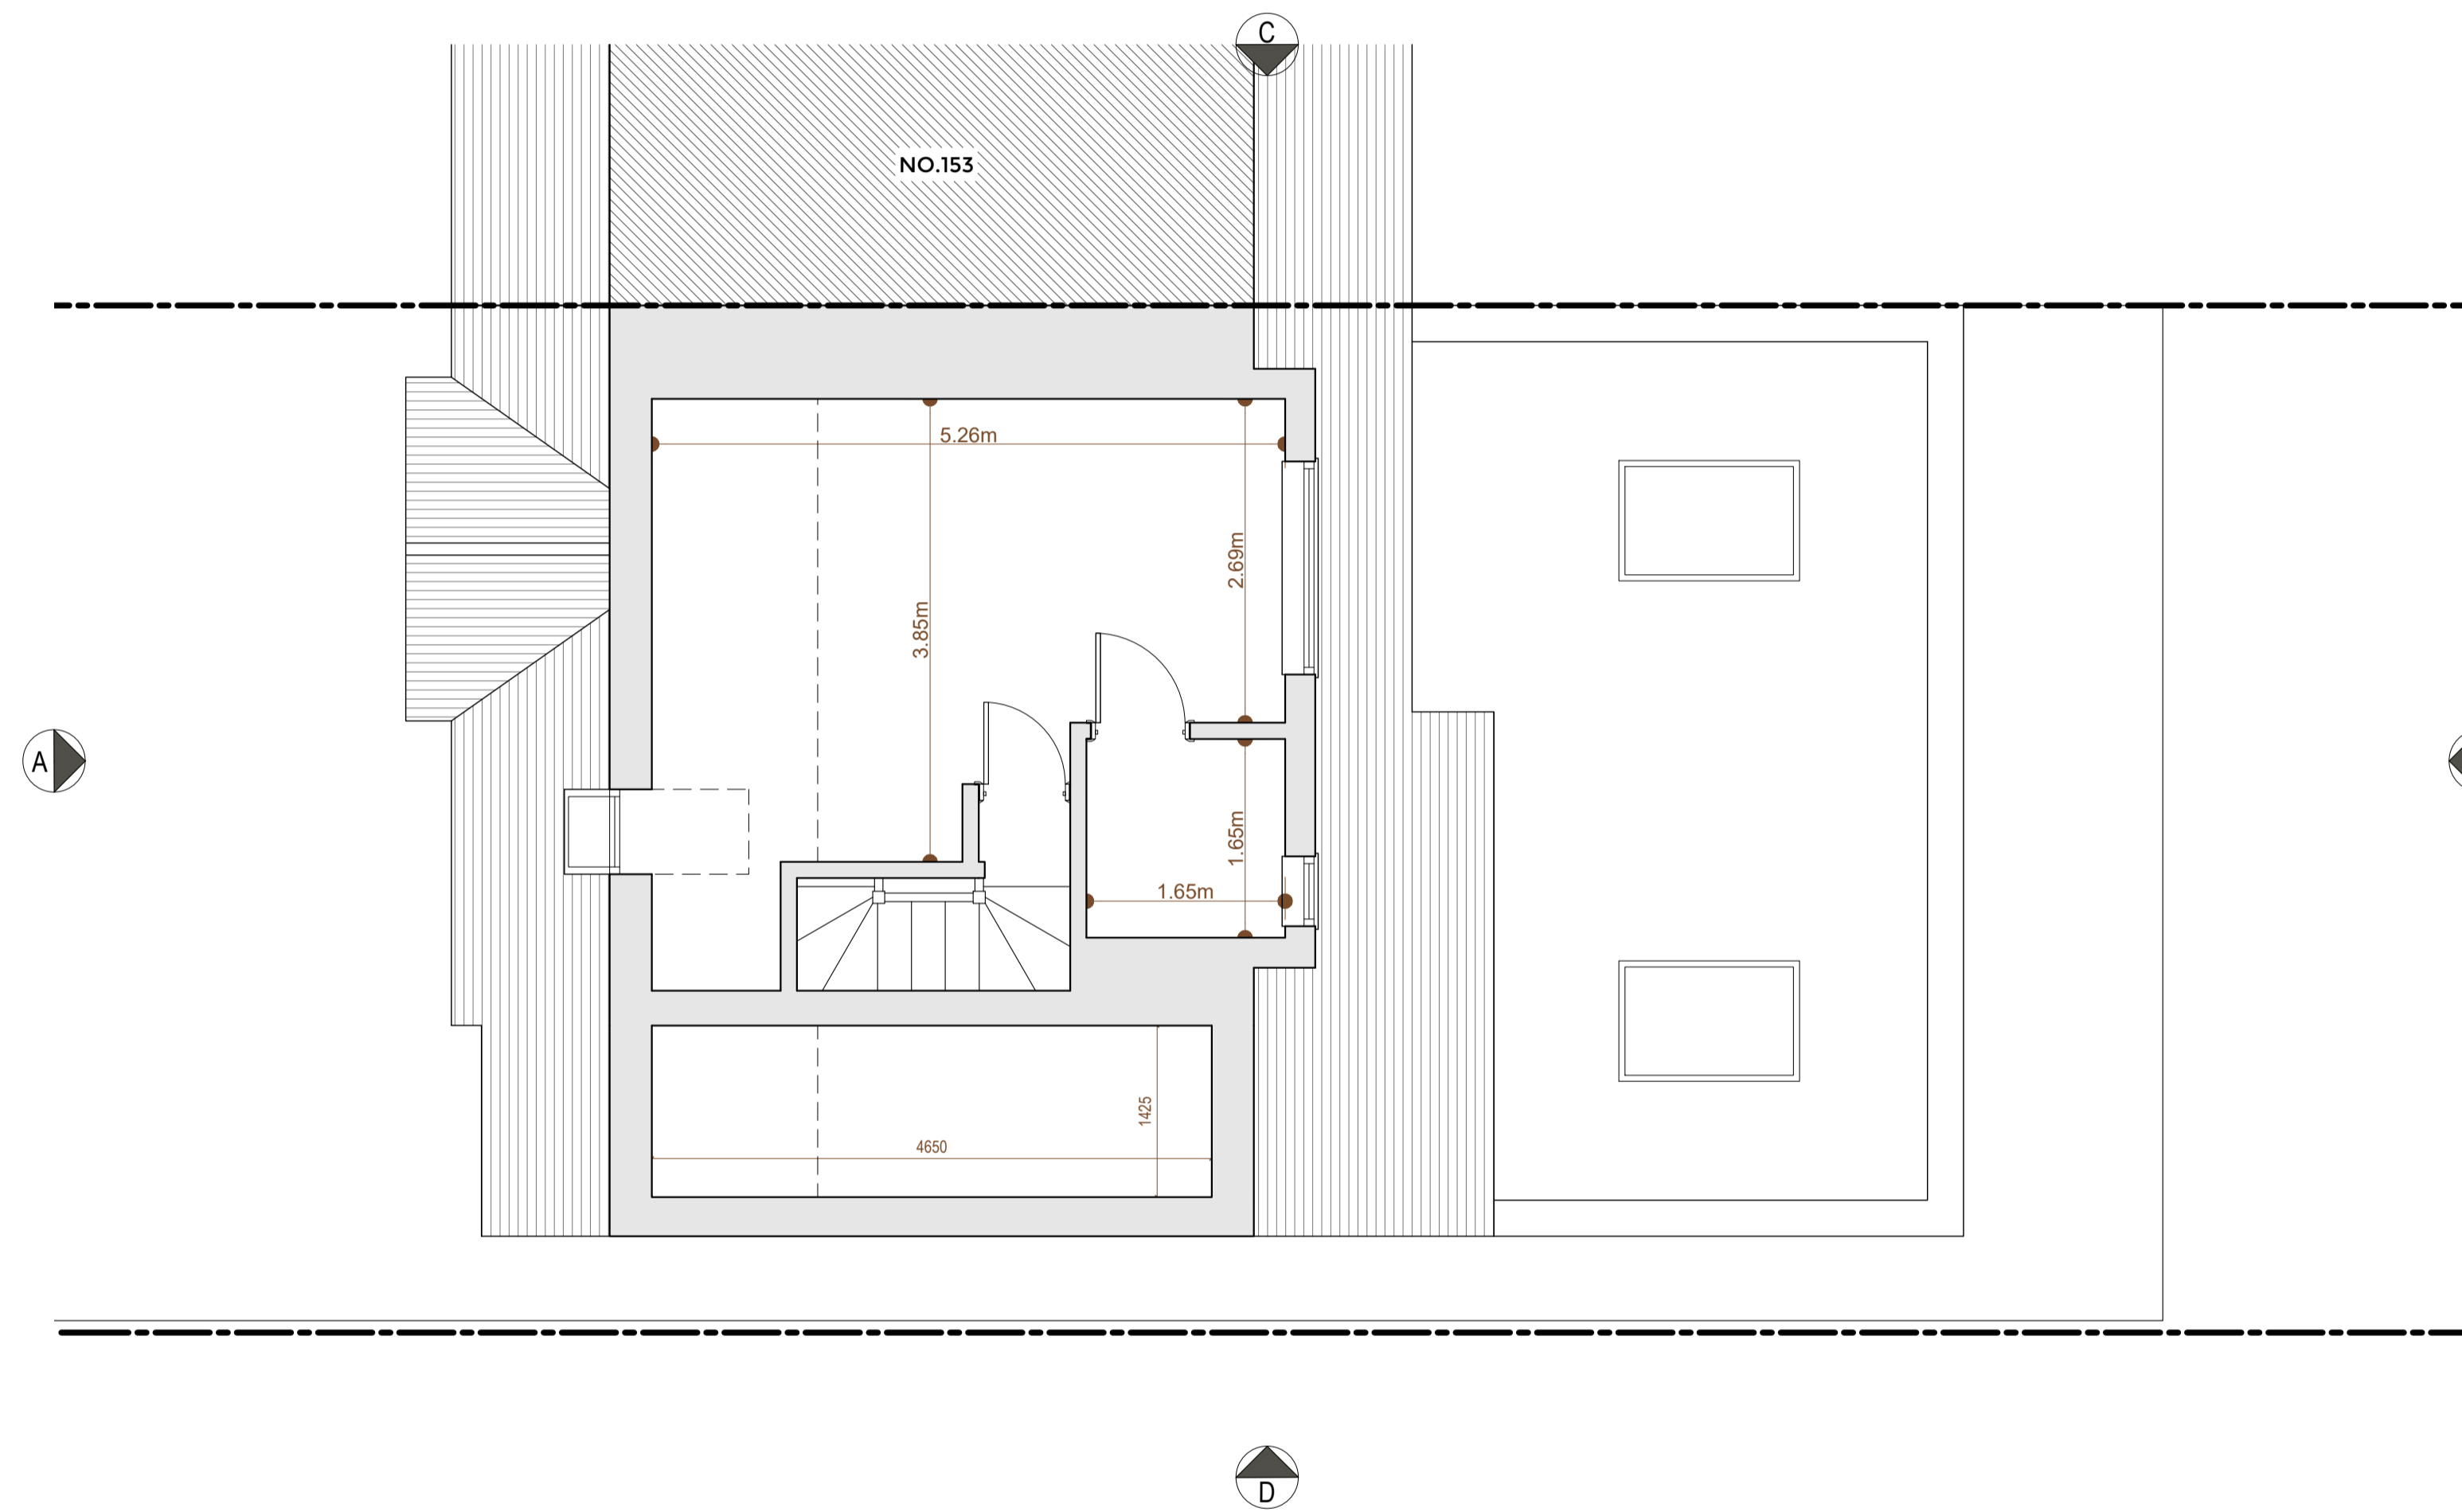

Rev	Date	Description
0		
1		
2		
3		
4		
5M		

Project
 145 Thorndon Gardens, Epsom

Client
 Mr and Mrs Mumford

Date
 22/11/23

Scale
 1 : 100 at A3
 1 : 50 at A1

Drawing Title
 Existing Loft Floor Plan

Drawn
 GA

Checked
 LW

Approved
 LW

Drawing Status
 For Information

Project	View	Drawing No.	Rev
0105	P	012	-

7C West Street
 Ewell, KT17 1UZ
 Telephone
 +44 (0)7496 618 924

lee@whitemanarchitects.com
 www.whitemanarchitects.com

WhitemanArchitects