


**Notes**  
 Do not scale from drawing unless for planning purposes.  
 All dimensions to be checked on site.  
 All levels to be checked on site.  
 All setting out must be checked on site.  
 This drawing is copyright WhitemanDesign.  
 This drawing must not be used onsite unless 'Issued for Construction'.

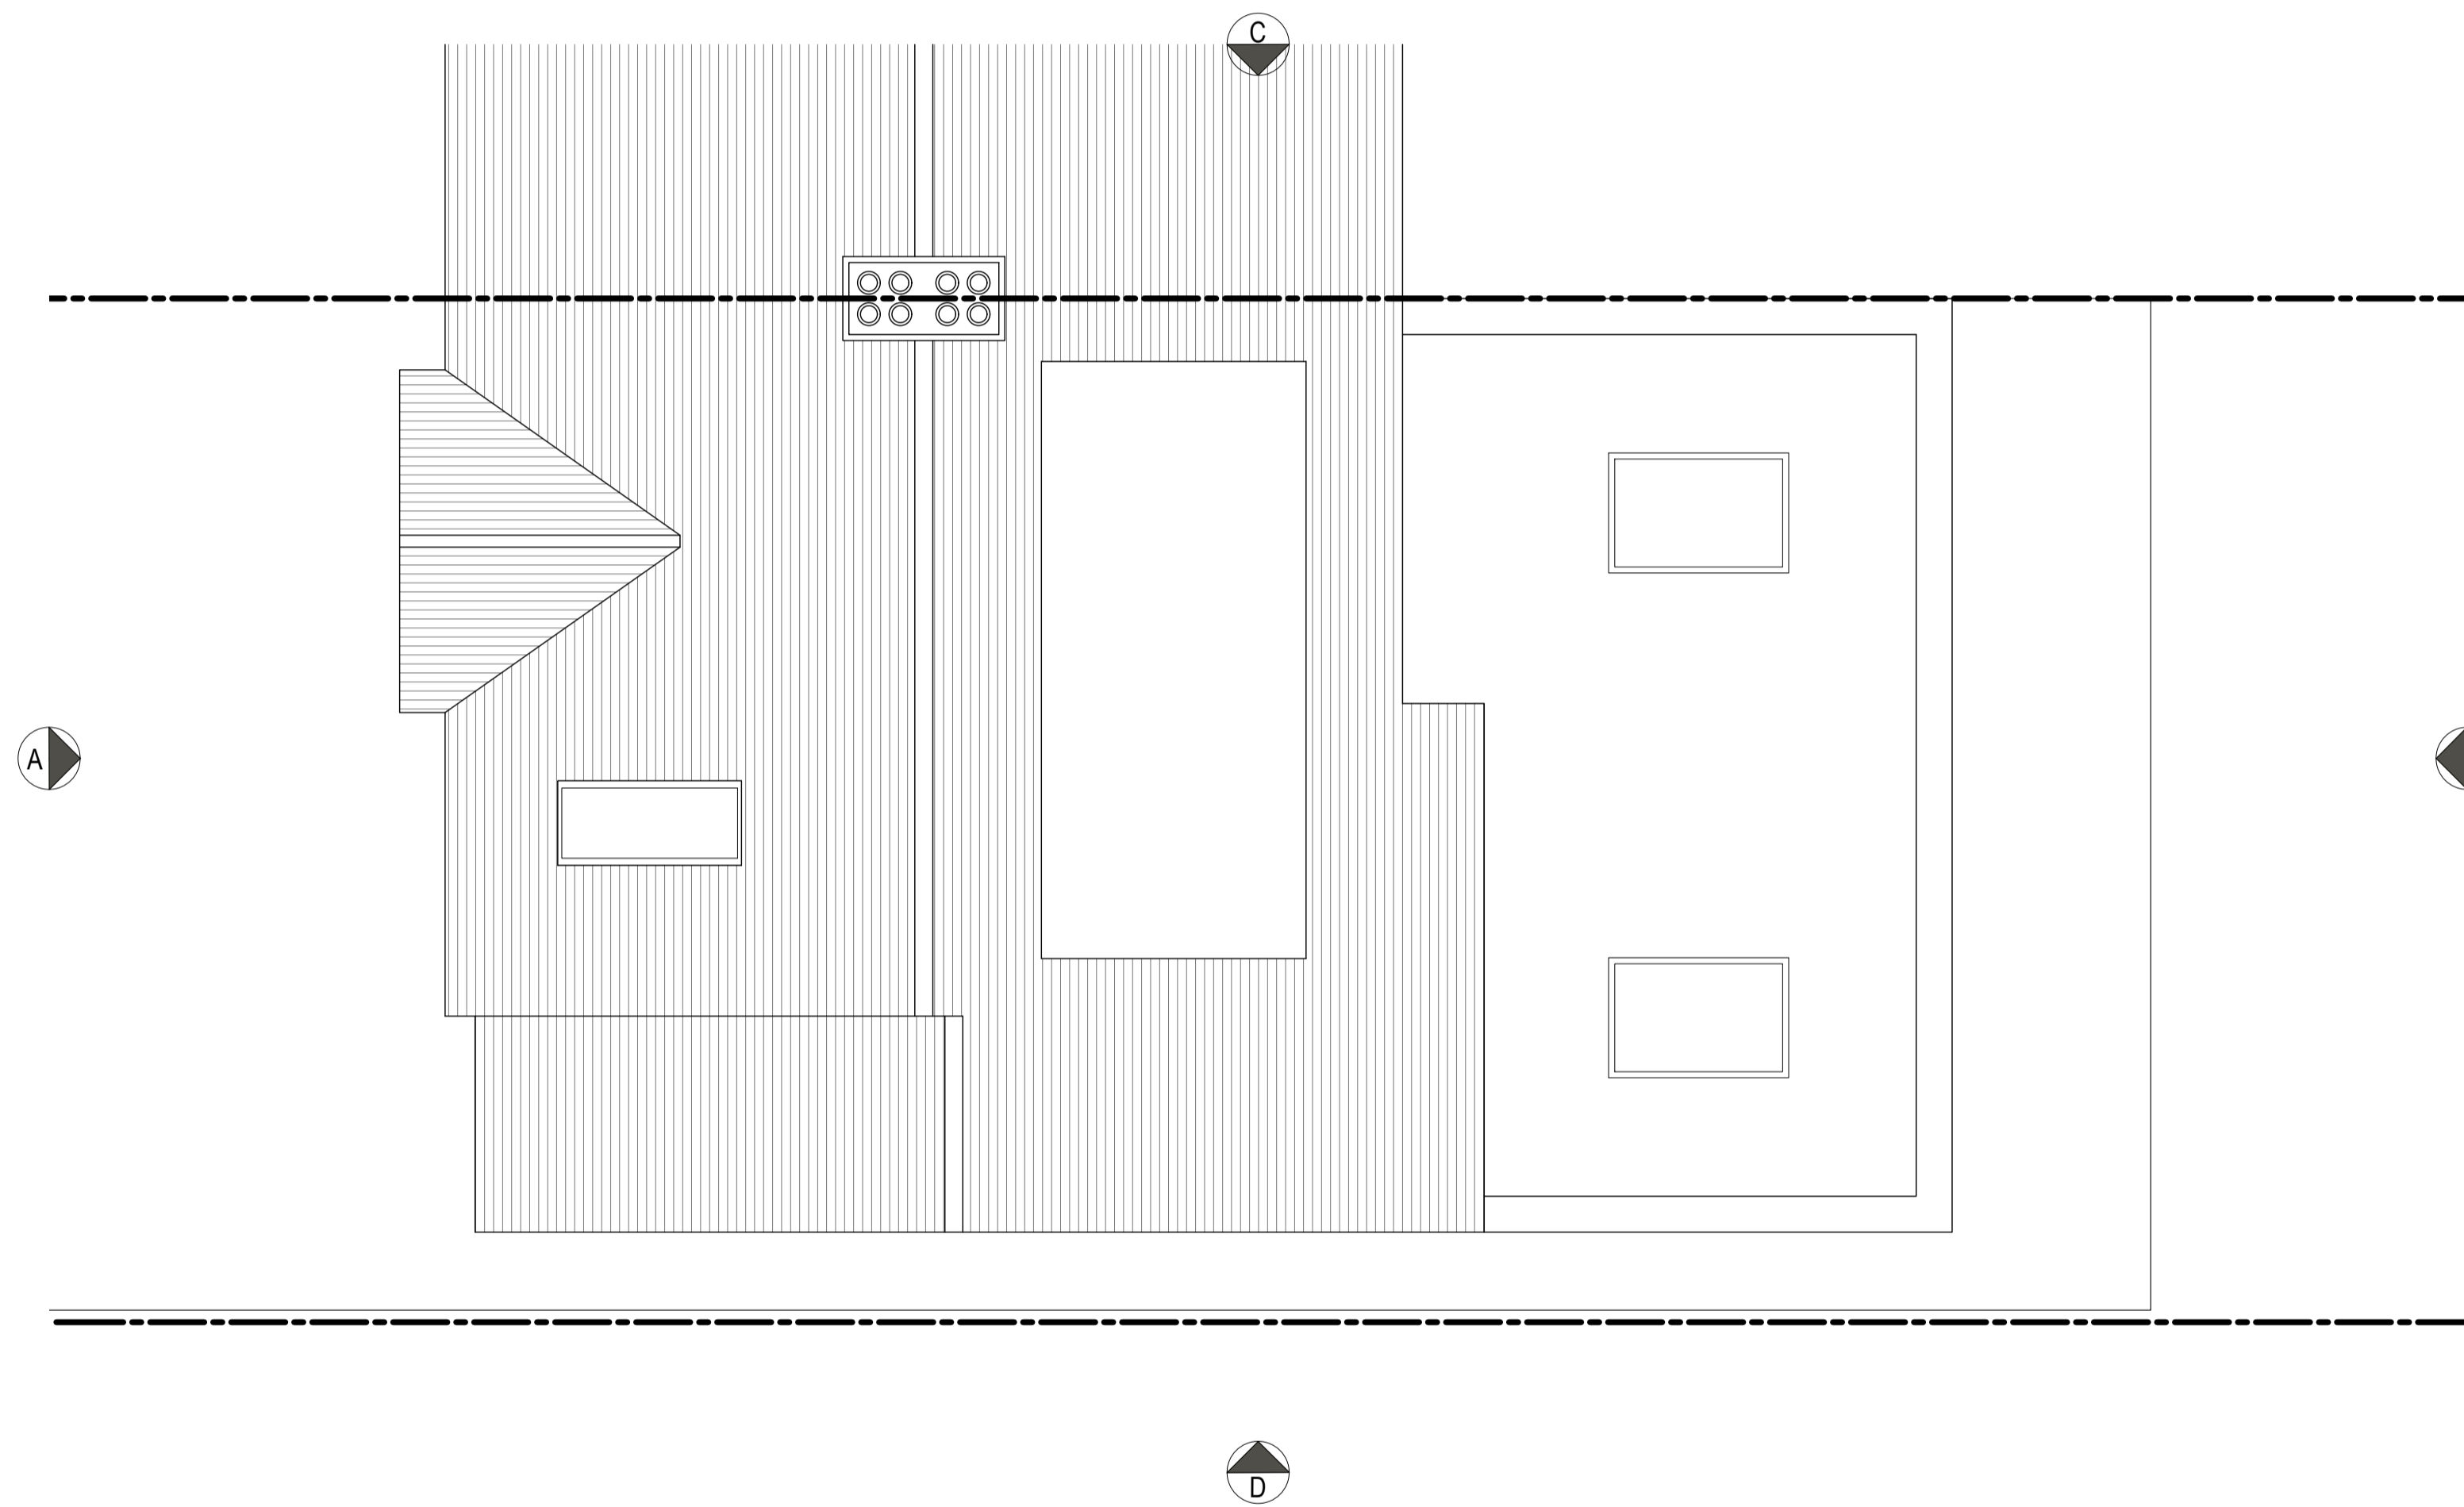

Rev	Date	Description
-----	------	-------------



**Project**  
 145 Thorndon Gardens, Epsom

**Client**  
 Mr and Mrs Mumford

**Date**  
 22/11/23

**Scale**  
 1 : 100 at A3  
 1 : 50 at A1

**Drawing Title**  
 Existing Roof Plan

**Drawn**  
 GA

**Checked**  
 LW

**Approved**  
 LW

**Drawing Status**  
 For Information

Project	View	Drawing No.	Rev
0105	P	013	-

7C West Street  
 Ewell, KT17 1UZ  
 Telephone  
 +44 (0)7496 618 924

lee@whitemanarchitects.com  
 www.whitemanarchitects.com