


0m 1 2 3 4 5  
scale

This drawing is not to be scaled, any discrepancies are to be reported to Julian Hood : Architectural Technologist


© Julian Hood : Architectural Technologist MCIAT

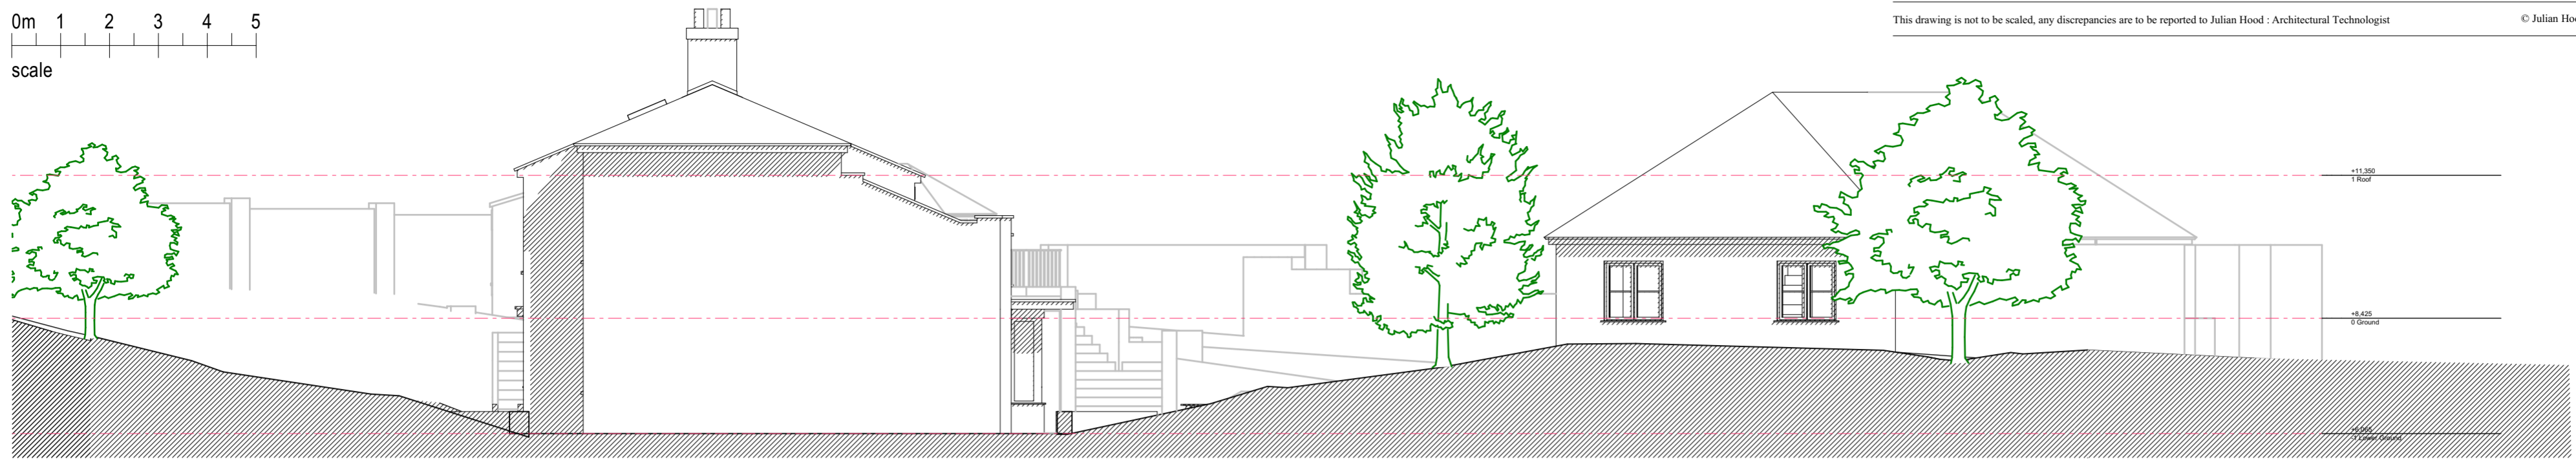

EAST ELEVATION



NORTH ELEVATION

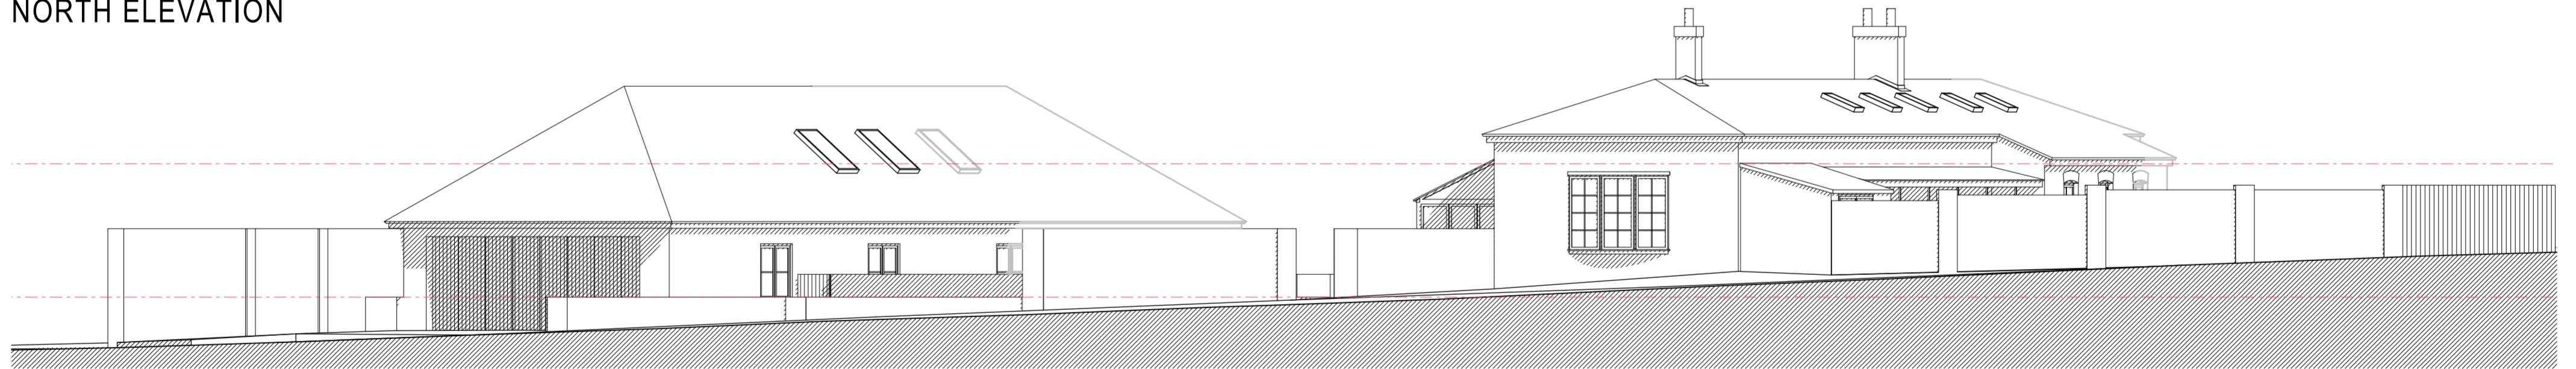

WEST ELEVATION



SOUTH ELEVATION

B - 2024.01.12 Garage repositioned to improve car turning area  
A - 2023.12.15 Design adjustments  
Revisions:

ASHFIELD, 4 MILL ROAD, REEDHAM, NORFOLK NR13 3TT  
SCHEME 04 - PROPOSED ELEVATIONS

Scale: 1:100 @ A2      date: December 2023      Drawing: 335.08      B

JULIAN D HOOD MCIAT  
CHARTERED  
ARCHITECTURAL  
TECHNOLOGIST  
e-mail: julian.d.hood@gmail.com  
Tel: 01502 352255  
Mob: 07970 060937