



WEST / MILL ROAD ELEVATION



EAST ELEVATION

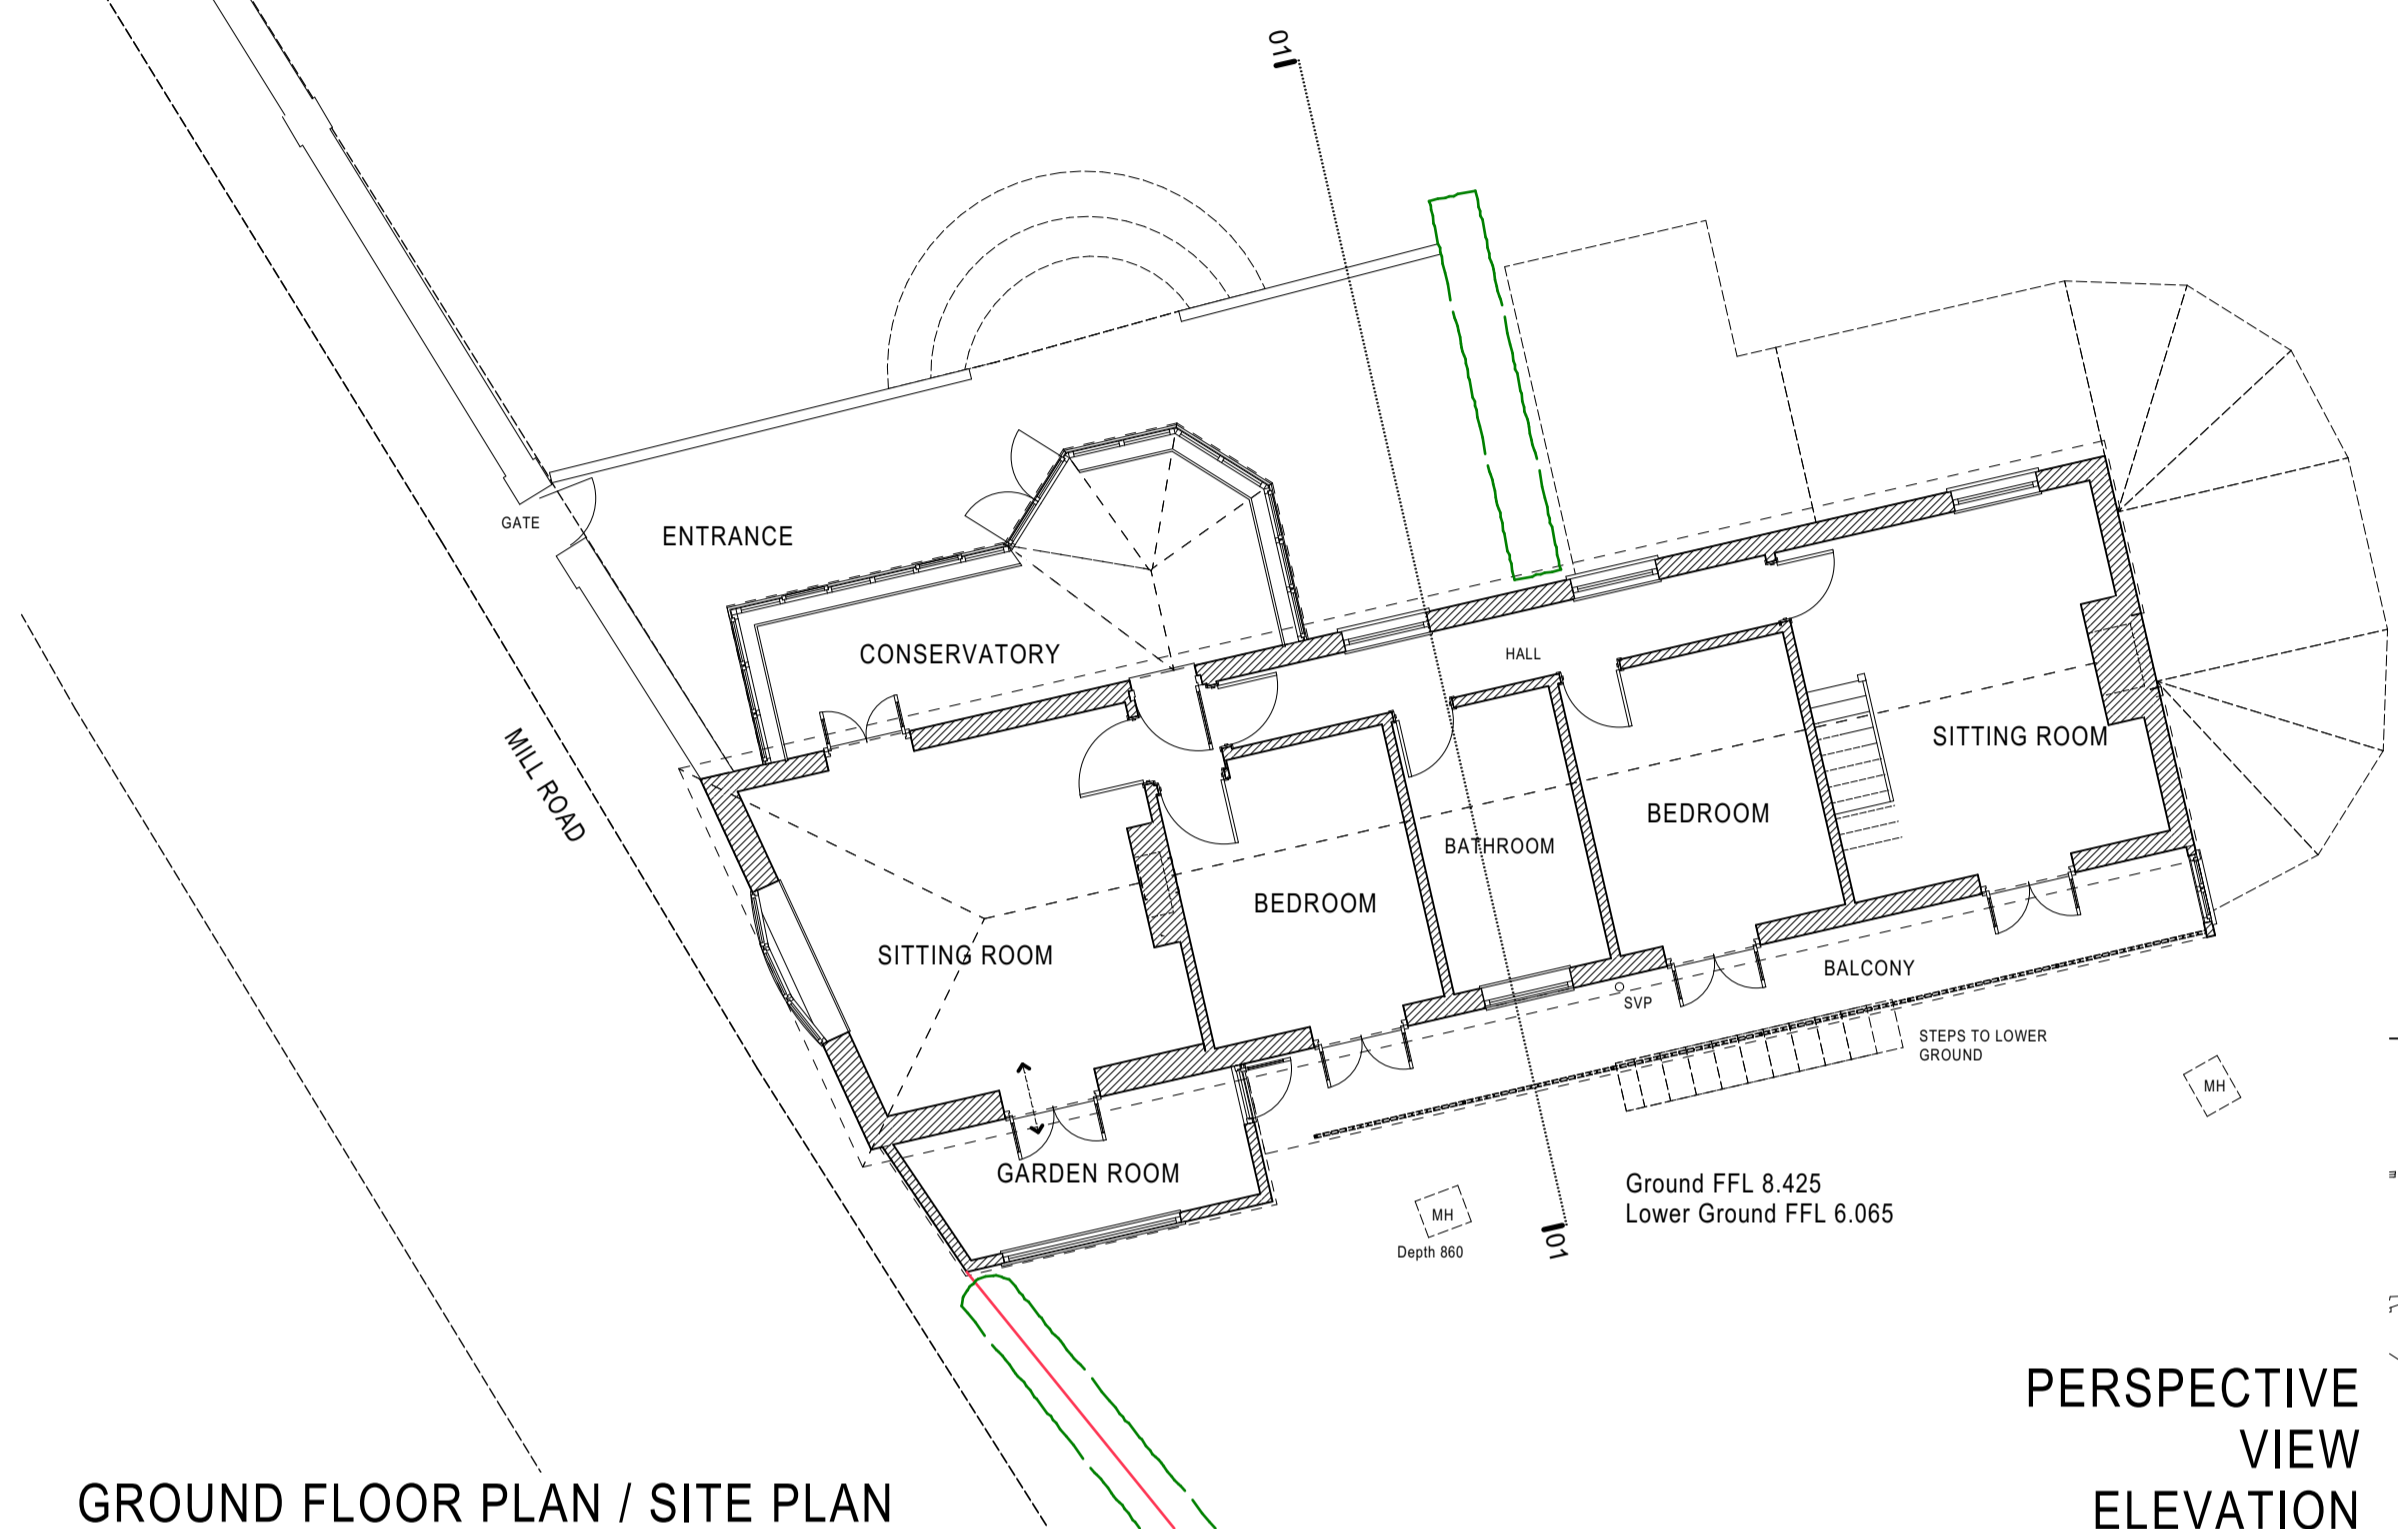

GROUND FLOOR PLAN / SITE PLAN

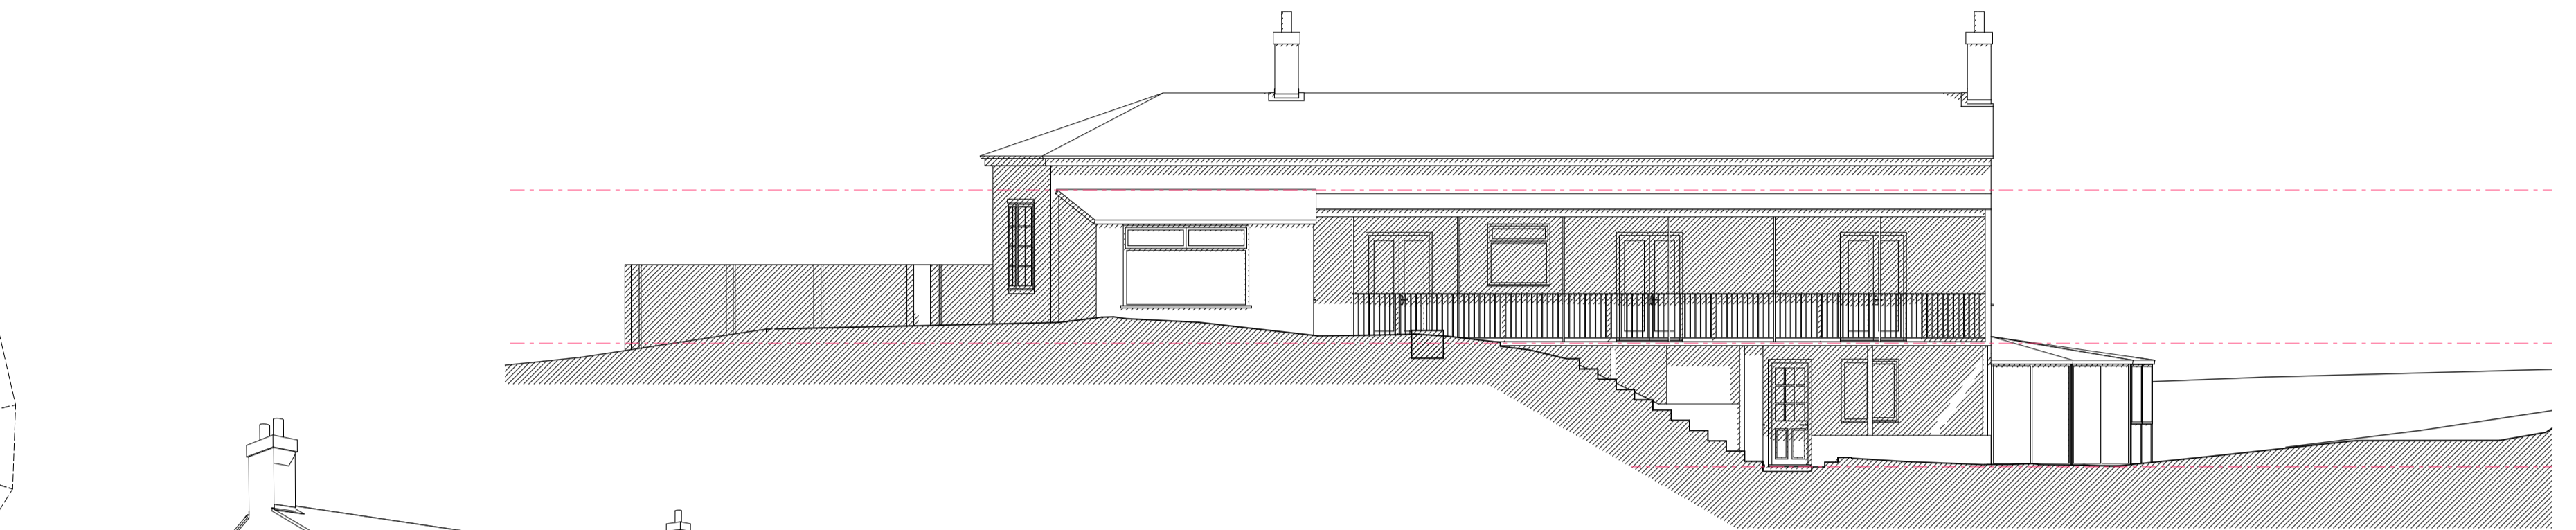


SOUTH ELEVATION




PERSPECTIVE VIEW ELEVATION



NORTH ELEVATION

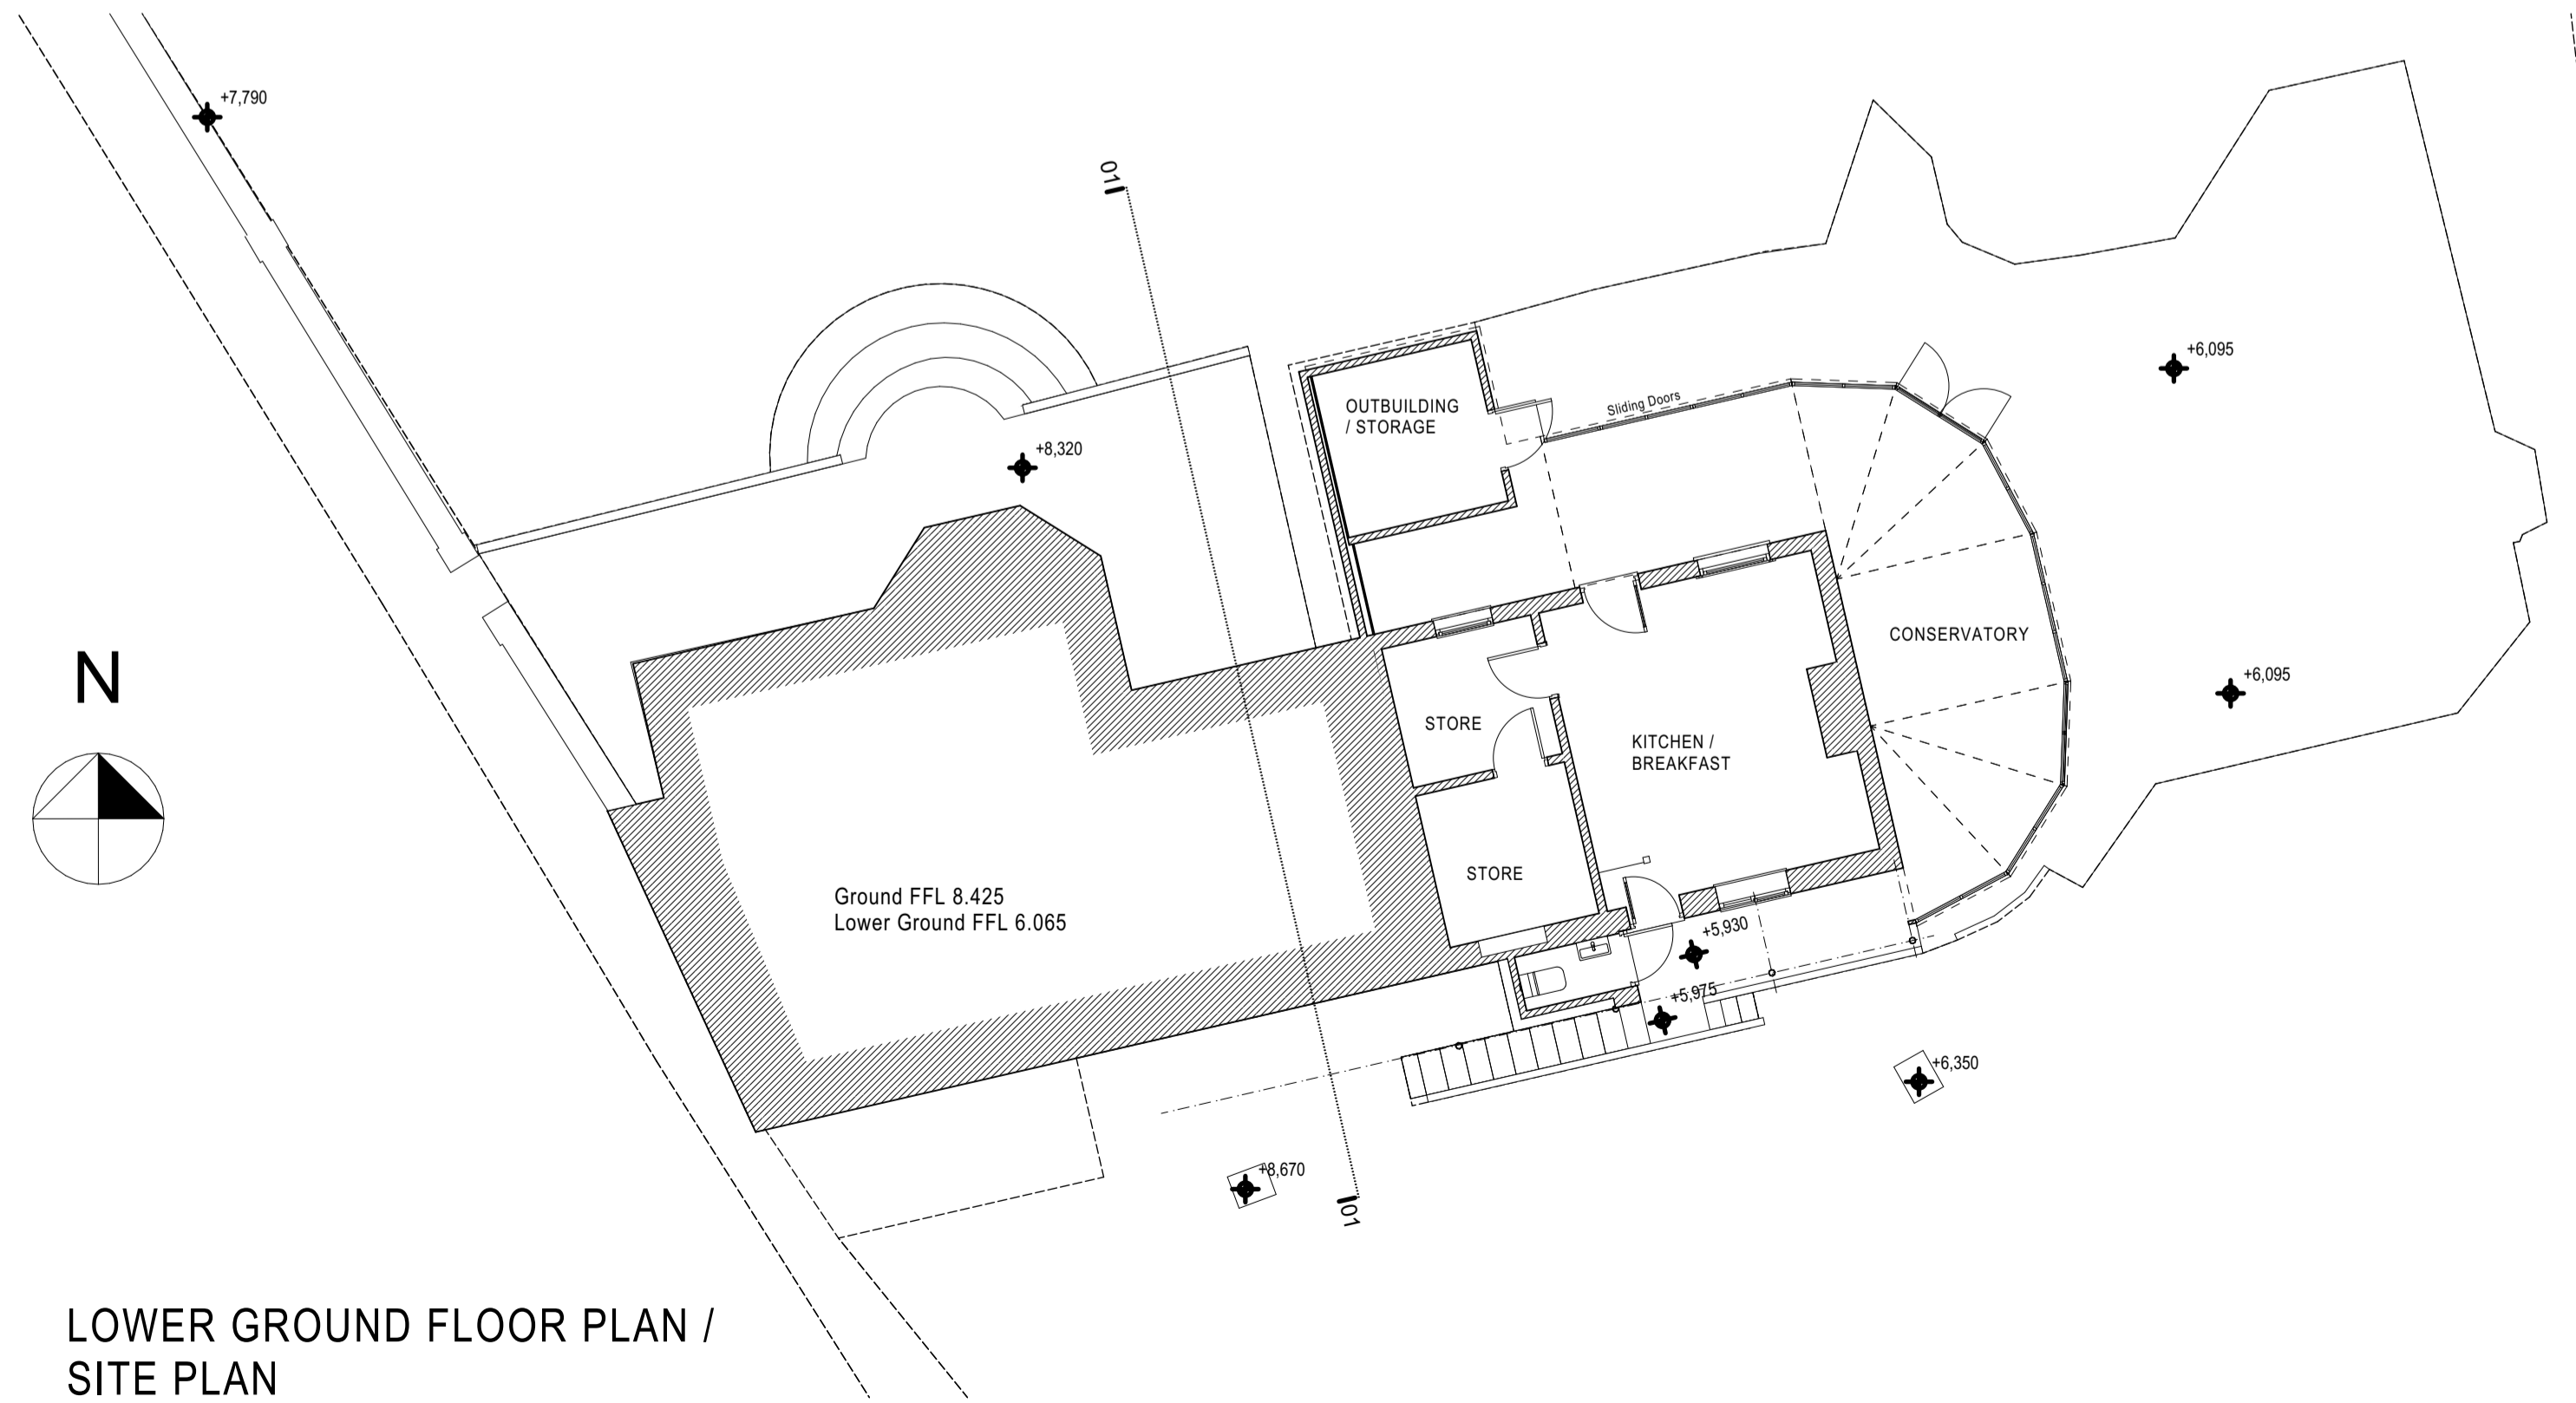


LOWER GROUND FLOOR PLAN / SITE PLAN

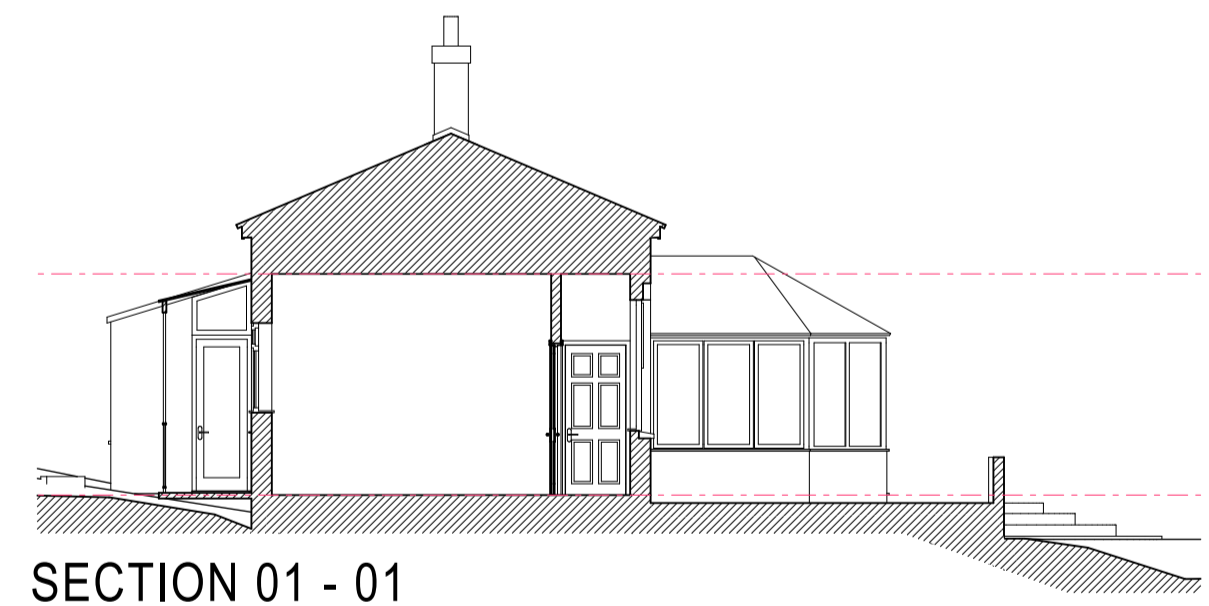

SECTION 01 - 01



PERSPECTIVE VIEW ELEVATION

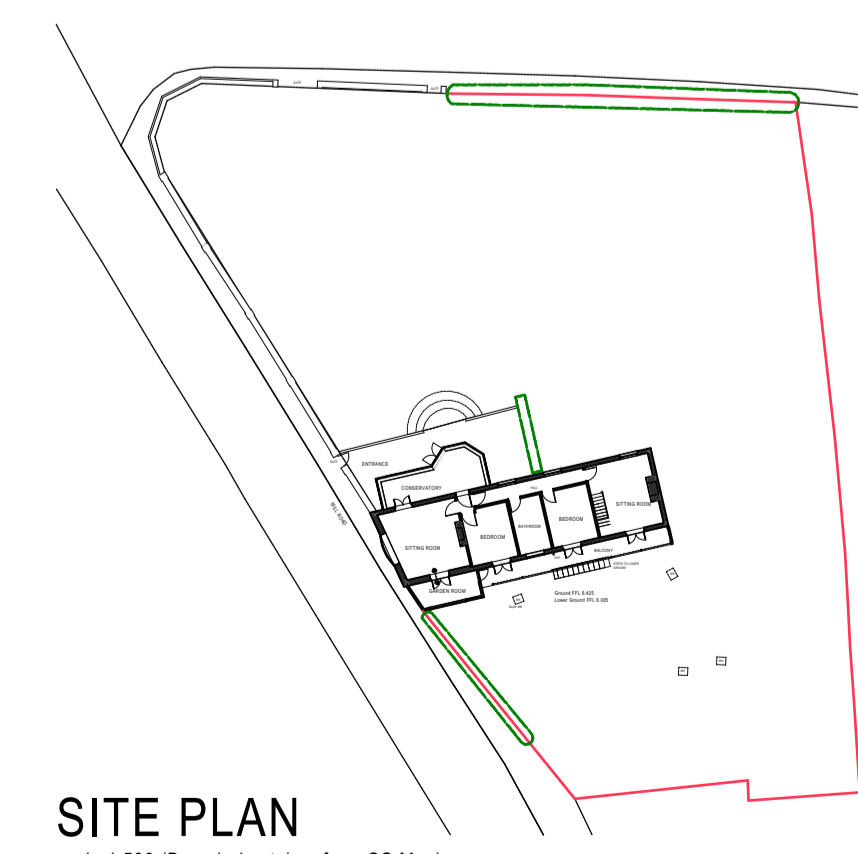

SITE PLAN
scale 1:500 (Boundaries taken from OS Map)

Revisions:

ASHFIELD, 4 MILL ROAD, REEDHAM, NORFOLK NR13 3TT		
EXISTING DWELLING PLAN, ELEVATIONS, SECTION & IMAGES		
Scale: 1:100 @ A1	date: October 2023	Drawing: 335.01

JULIAN D HOOD MCIAT
 CHARTERED
 ARCHITECTURAL
 TECHNOLOGIST
 e-mail: julian.d.hood@gmail.com
 Tel: 01502 589206
 Mob: 07970 060937