
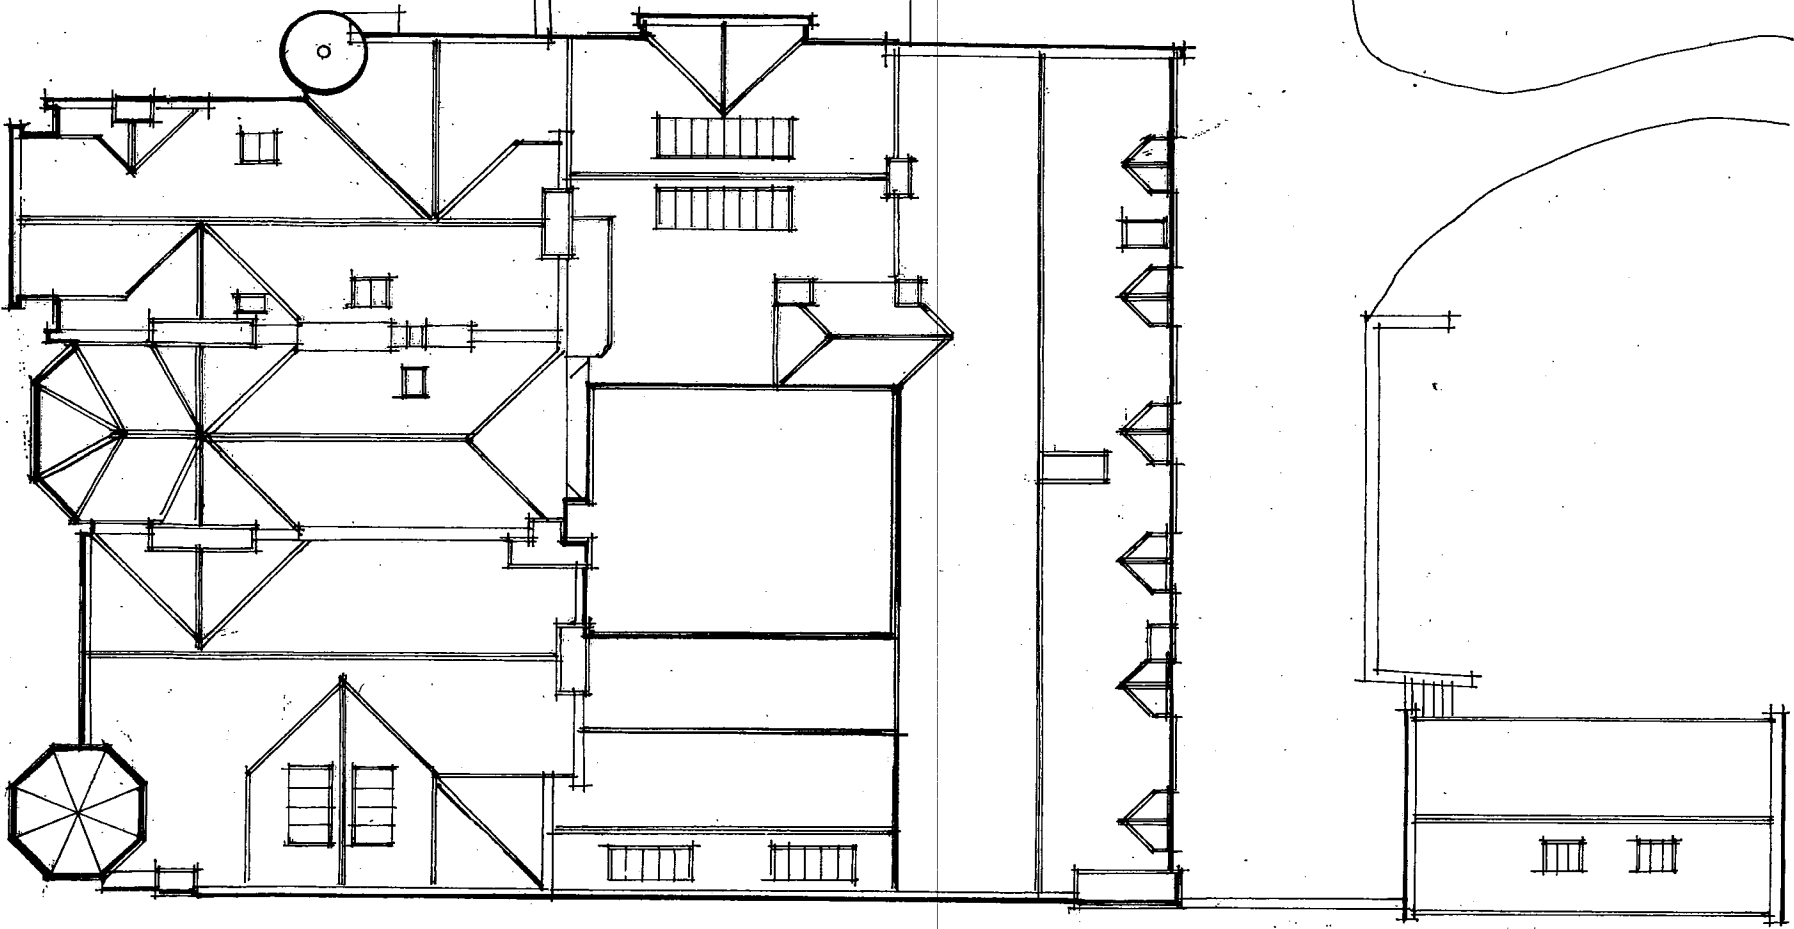


Block/roof plan 1:200

 

robertson design practice,

tel. 01475 531274

e-mail robertsondesign@hotmail.com

client:

Mr. & Mrs. Reilly

project:

Alterations to house, Dunloe House, Wemyss Bay Road, Wemyss Bay PA18 6AD

title:

Block/roof plan as existing.

job no.

2322 drg. no. 03 scale: 1:200 drawn: PKR date: 04/12/23