



section as proposed

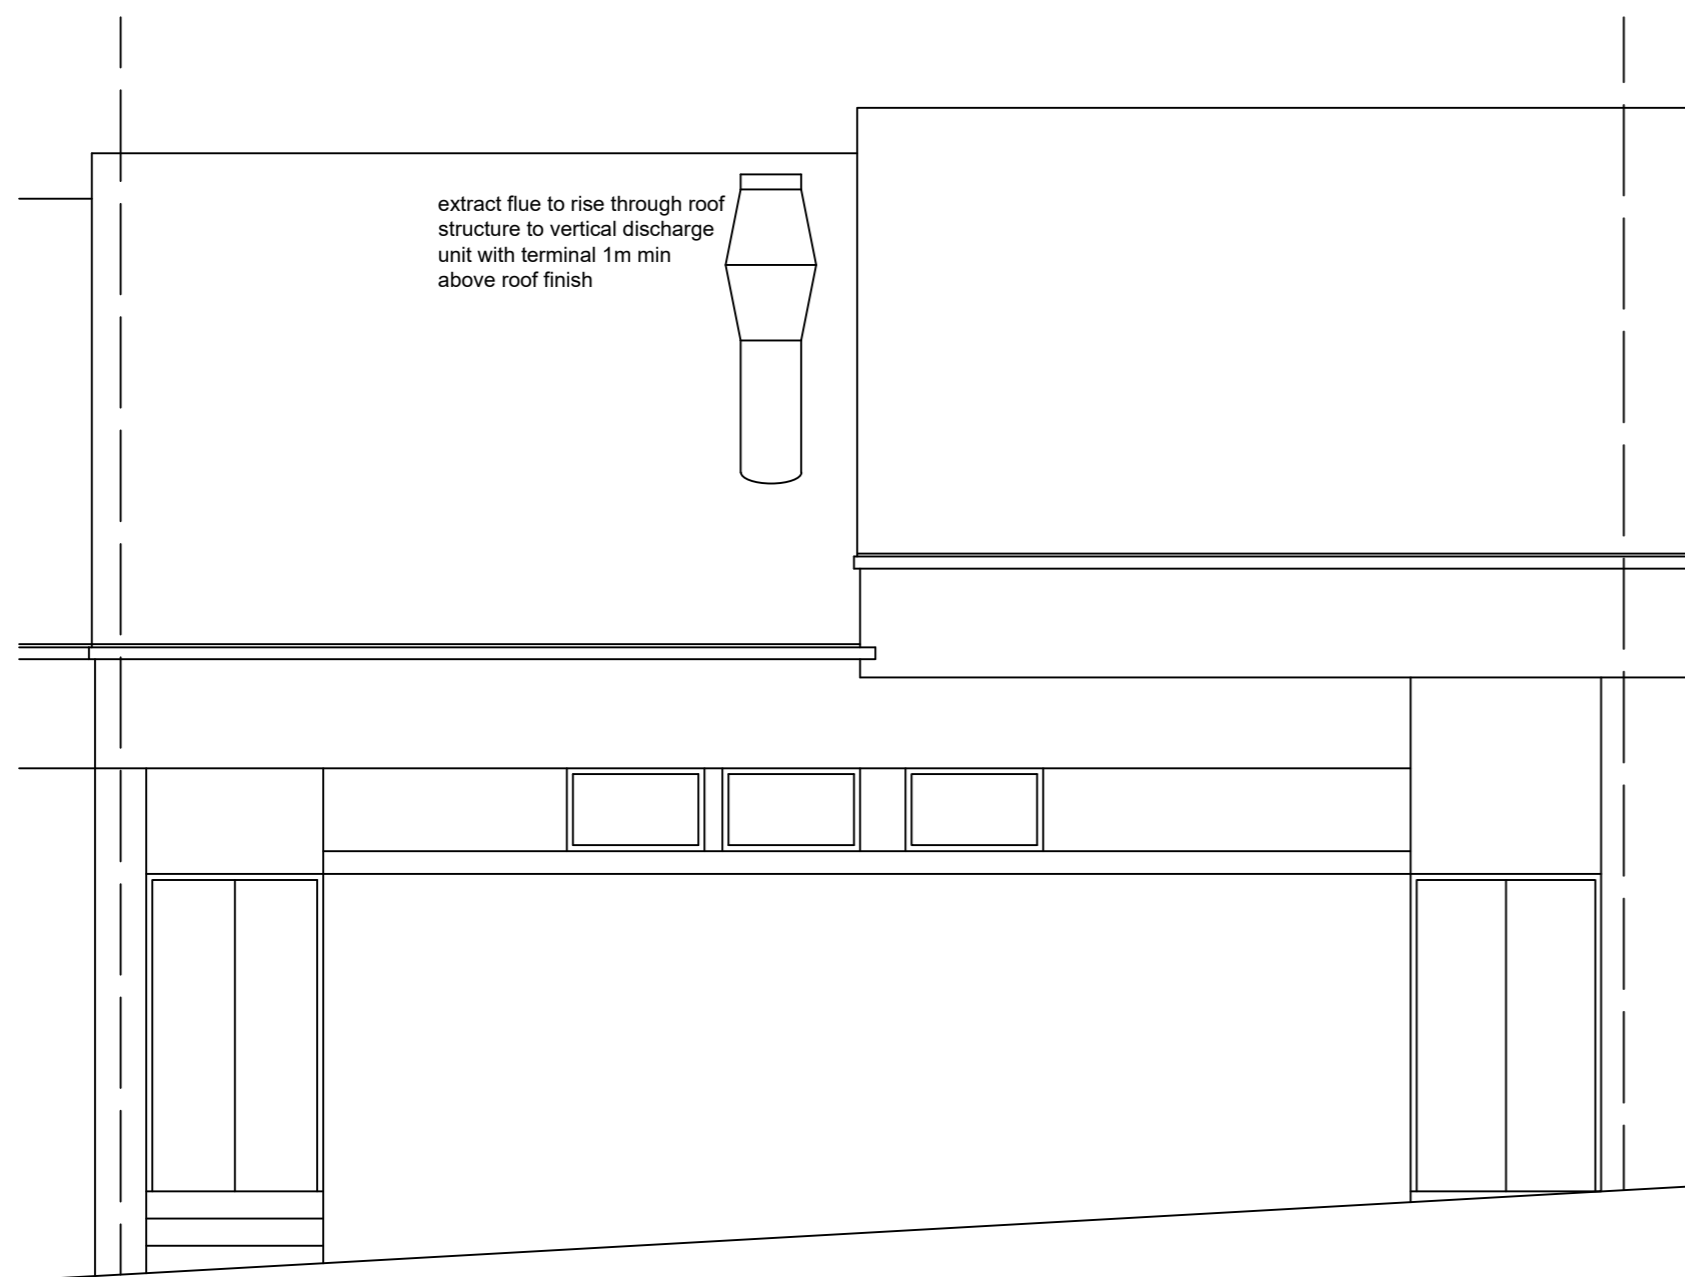

rear elevation as proposed

 

Proposals at
 16-18 Kilblain Street
 Greenock
 PA15 1SR

scale 1:50 (A2)
 dwg no. 31164/4