



section as existing

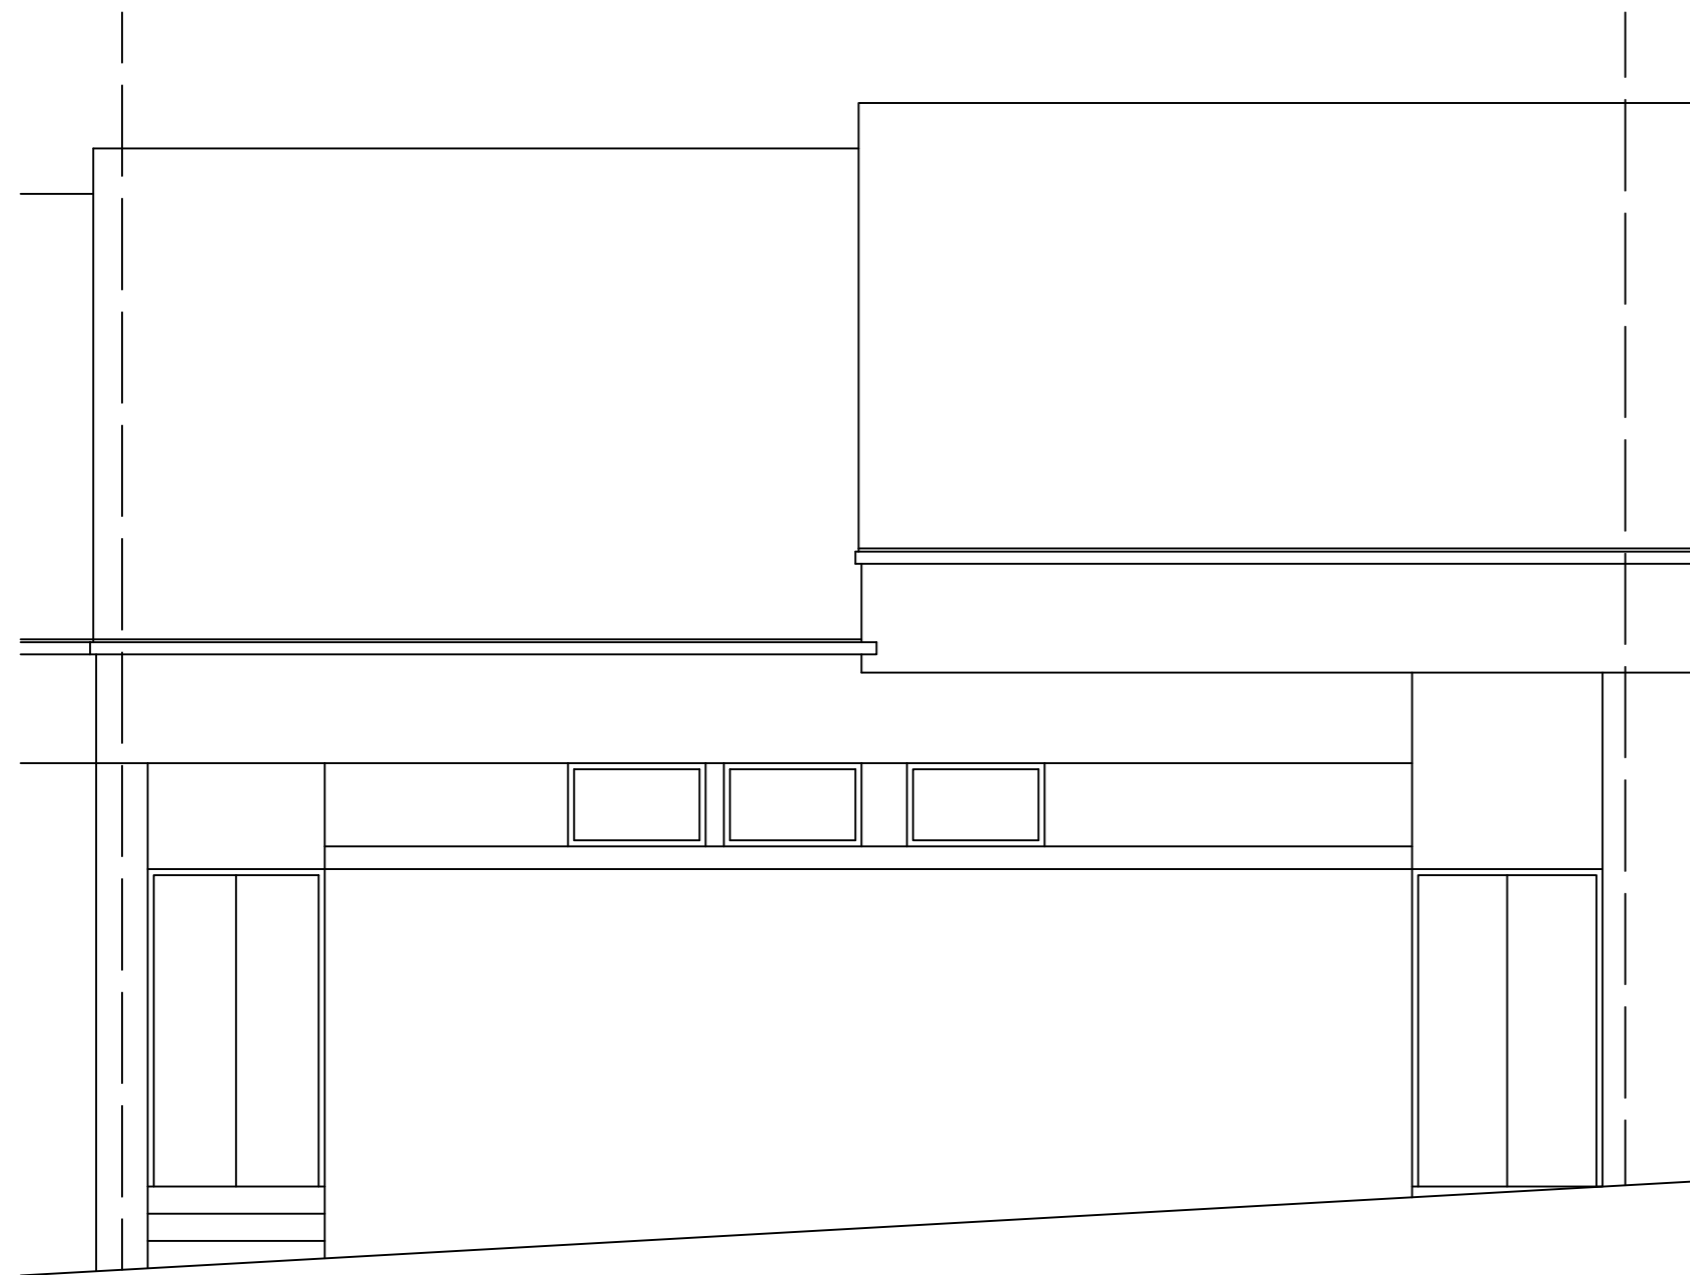

rear elevation as existing

 

Proposals at  
16-18 Kilblain Street  
Greenock  
PA15 1SR

scale 1:50 (A2)  
dwg no. 31164/2