

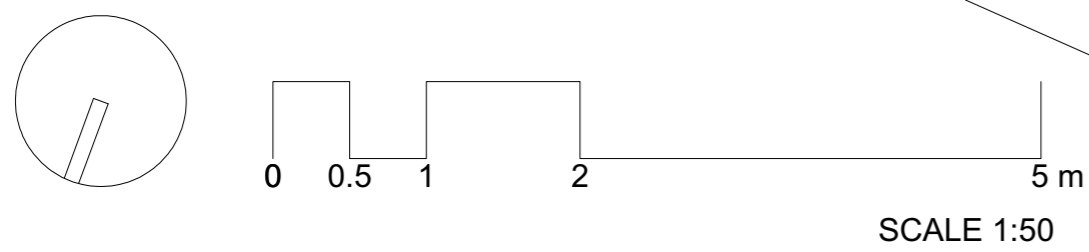


IMPORTANT NOTES

- Contractors must check all dimensions on site. Only figured dimensions are to be worked from. Discrepancies must be reported to the Architect or Engineer before proceeding.
© This drawing is copyright

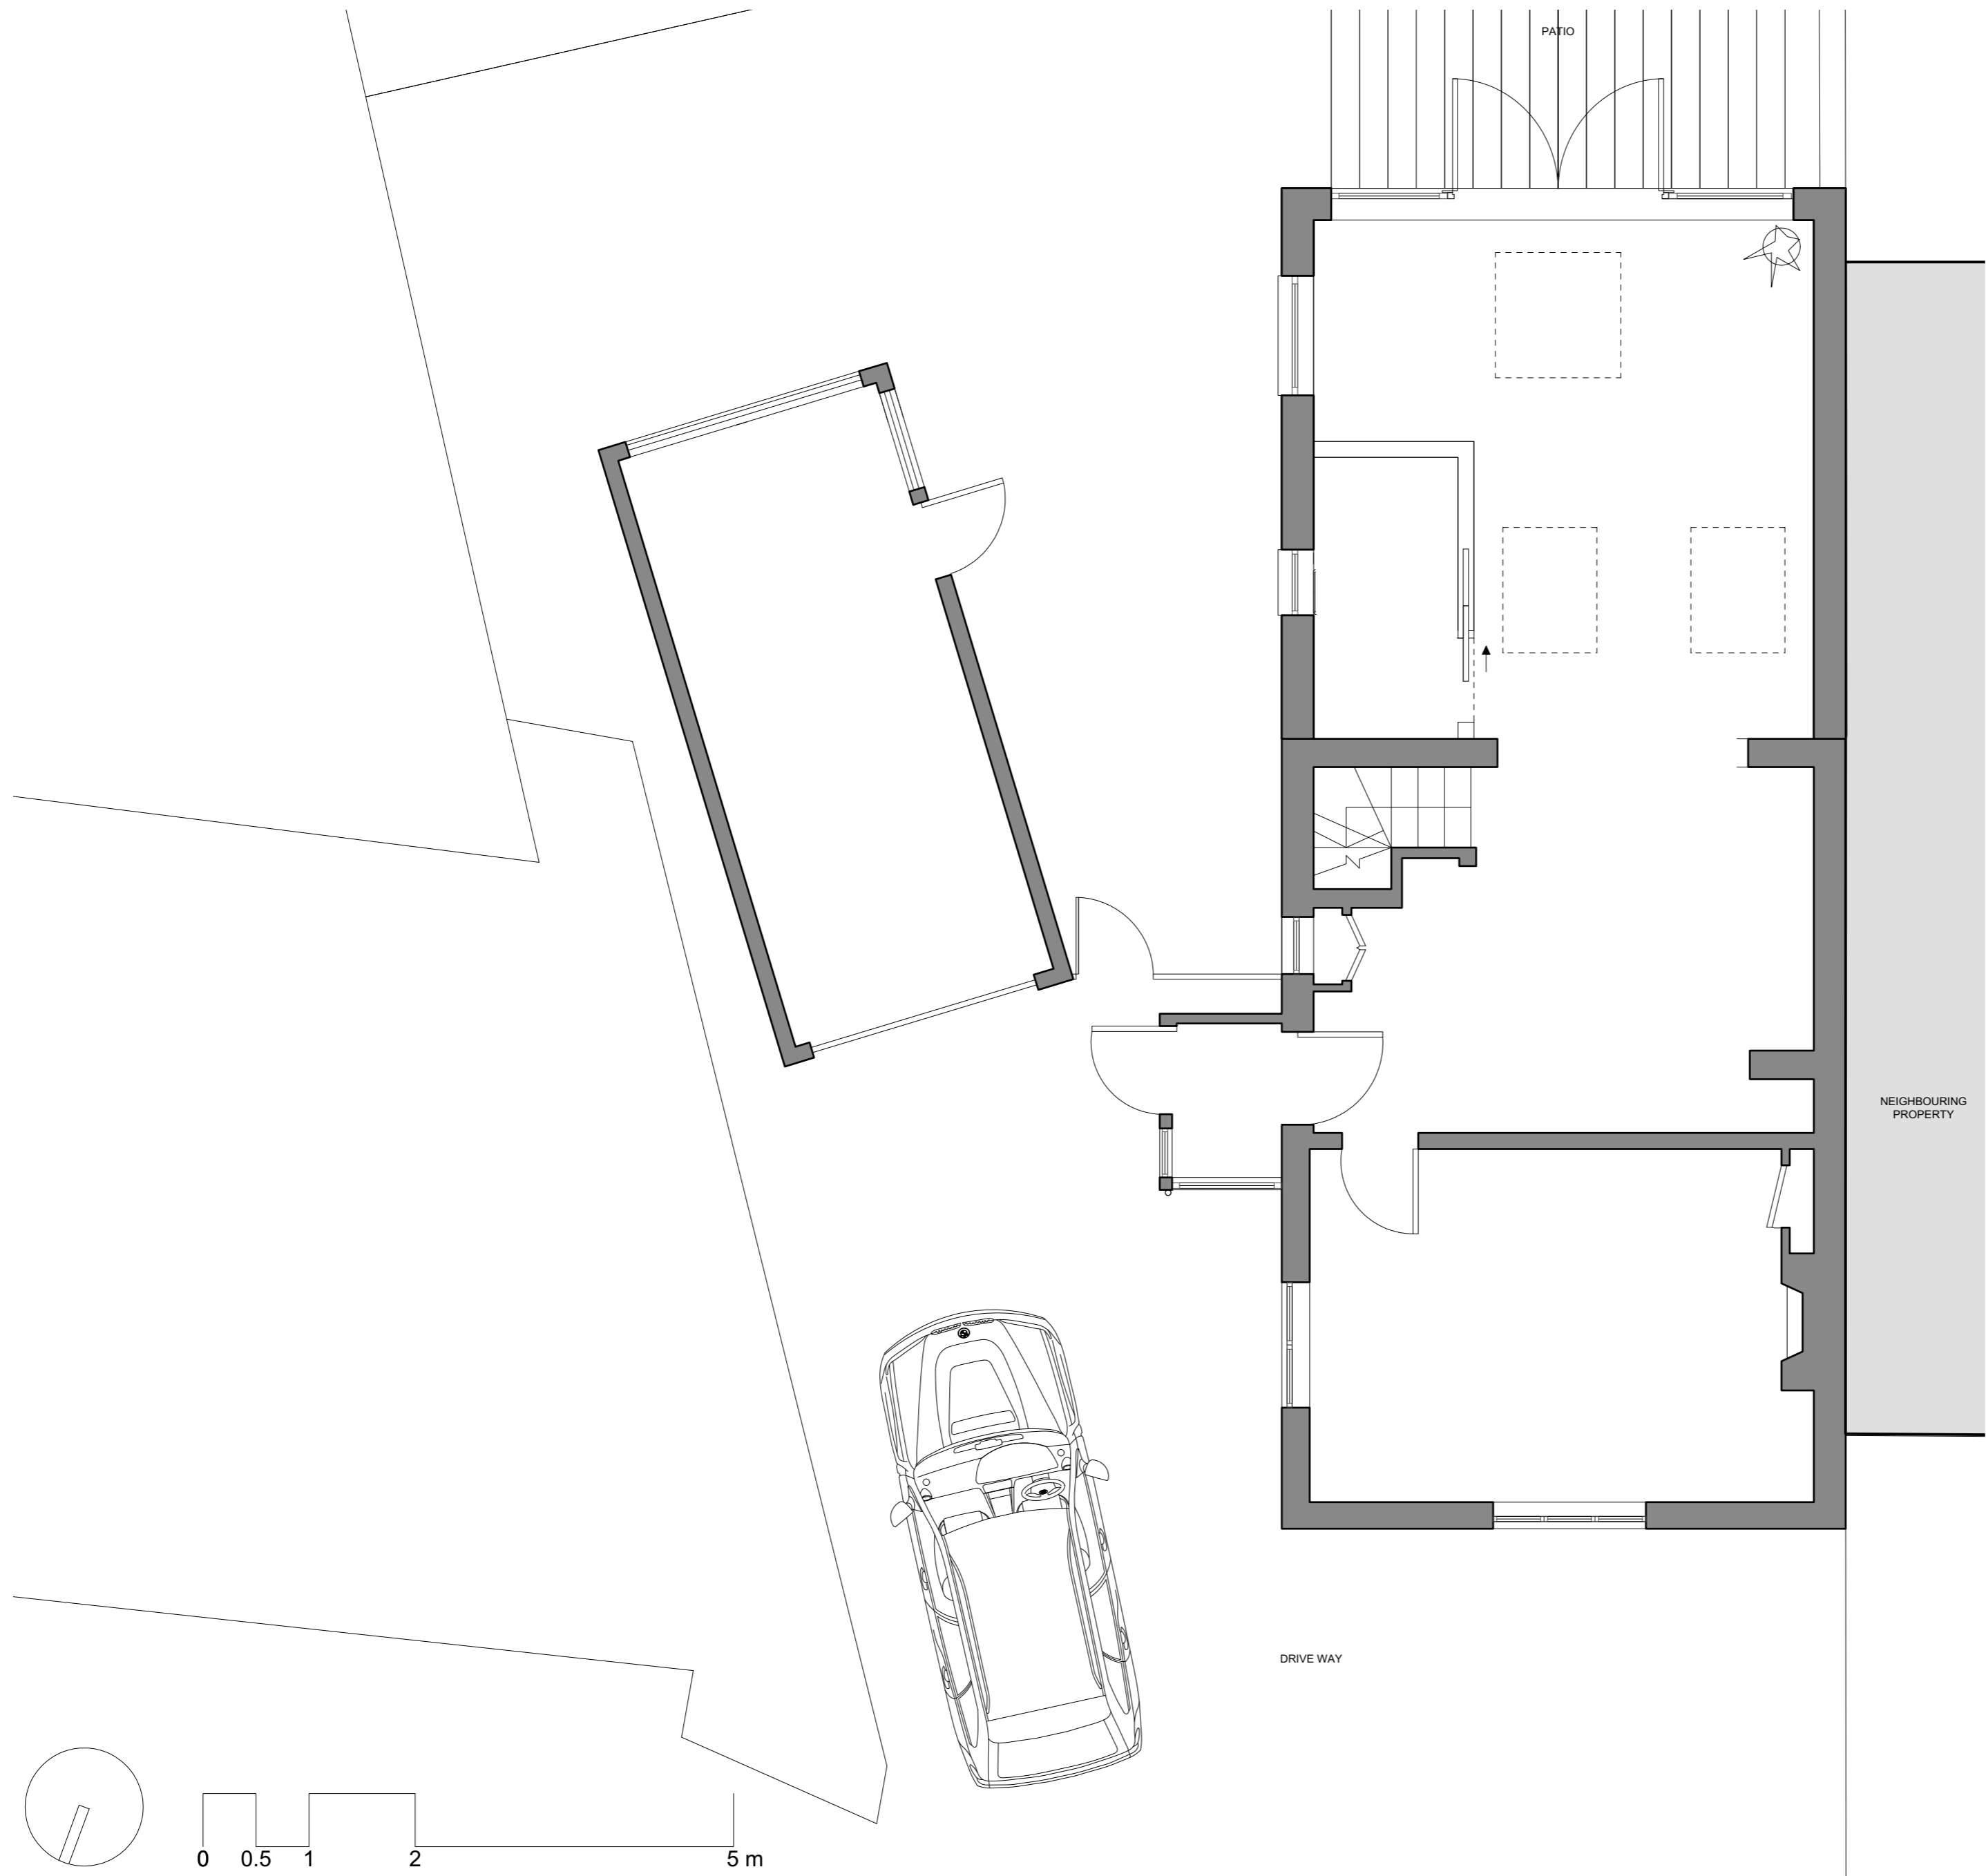

1 Existing Ground Floor Plan
Scale: 1:50

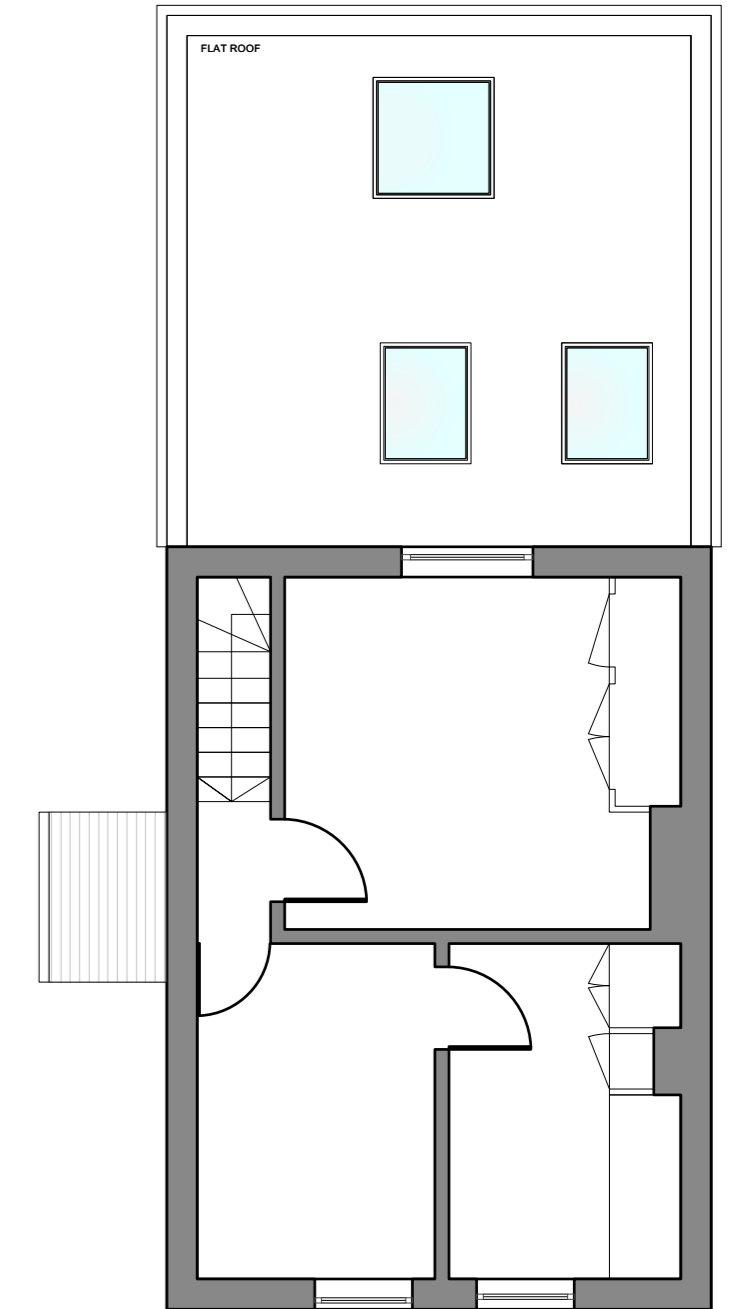

2 Existing First Floor Plan
Scale: 1:75

CURRENT CONDITION

Revision	Description	Drawn	Checked	Date
C				