



IMPORTANT NOTES

Contractors must check all dimensions on site. Only figured dimensions are to be worked from. Discrepancies must be reported to the Architect or Engineer before proceeding.
© This drawing is copyright

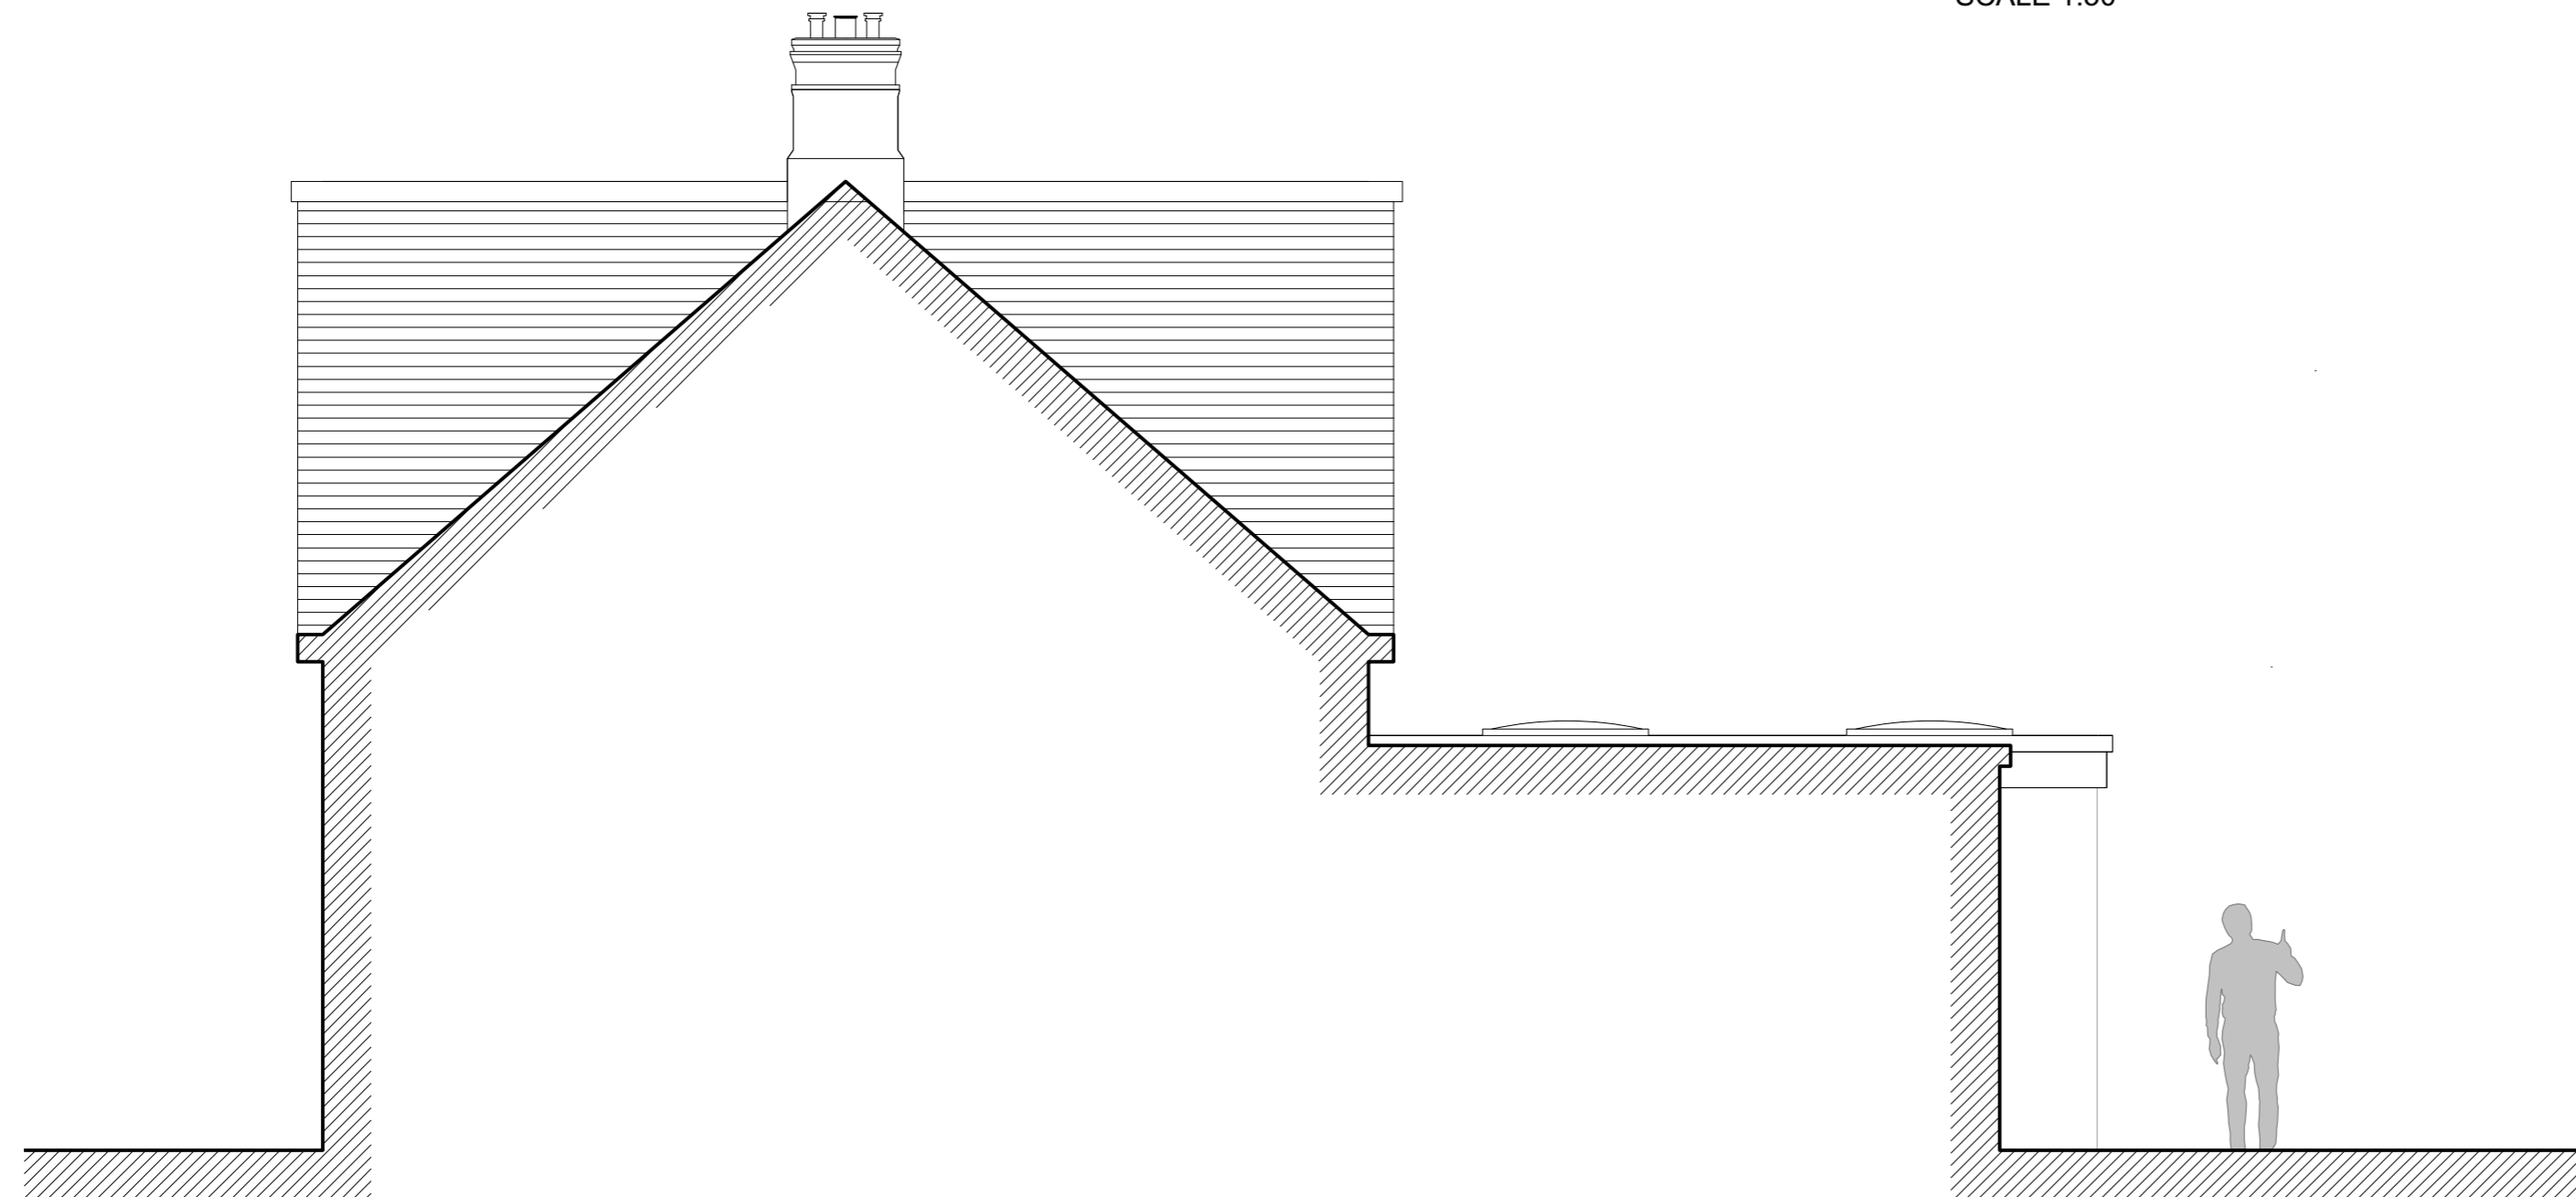

1 **Proposed East Elevation for Wildes Cottage**
Scale: 1:50

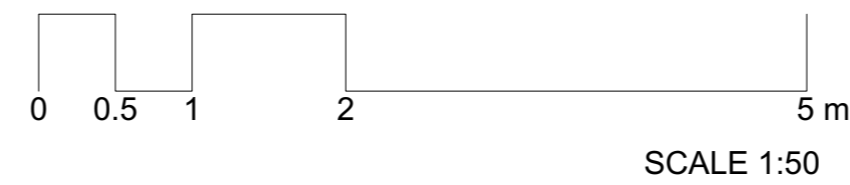

2 **Proposed West Elevation for Wildes Cottage (no change)**
Scale: 1:50

Revision	Description	Drawn	Checked	Date
C				