


IMPORTANT NOTES

Contractors must check all dimensions on site. Only figured dimensions are to be worked from. Discrepancies must be reported to the Architect or Engineer before proceeding.
© This drawing is copyright

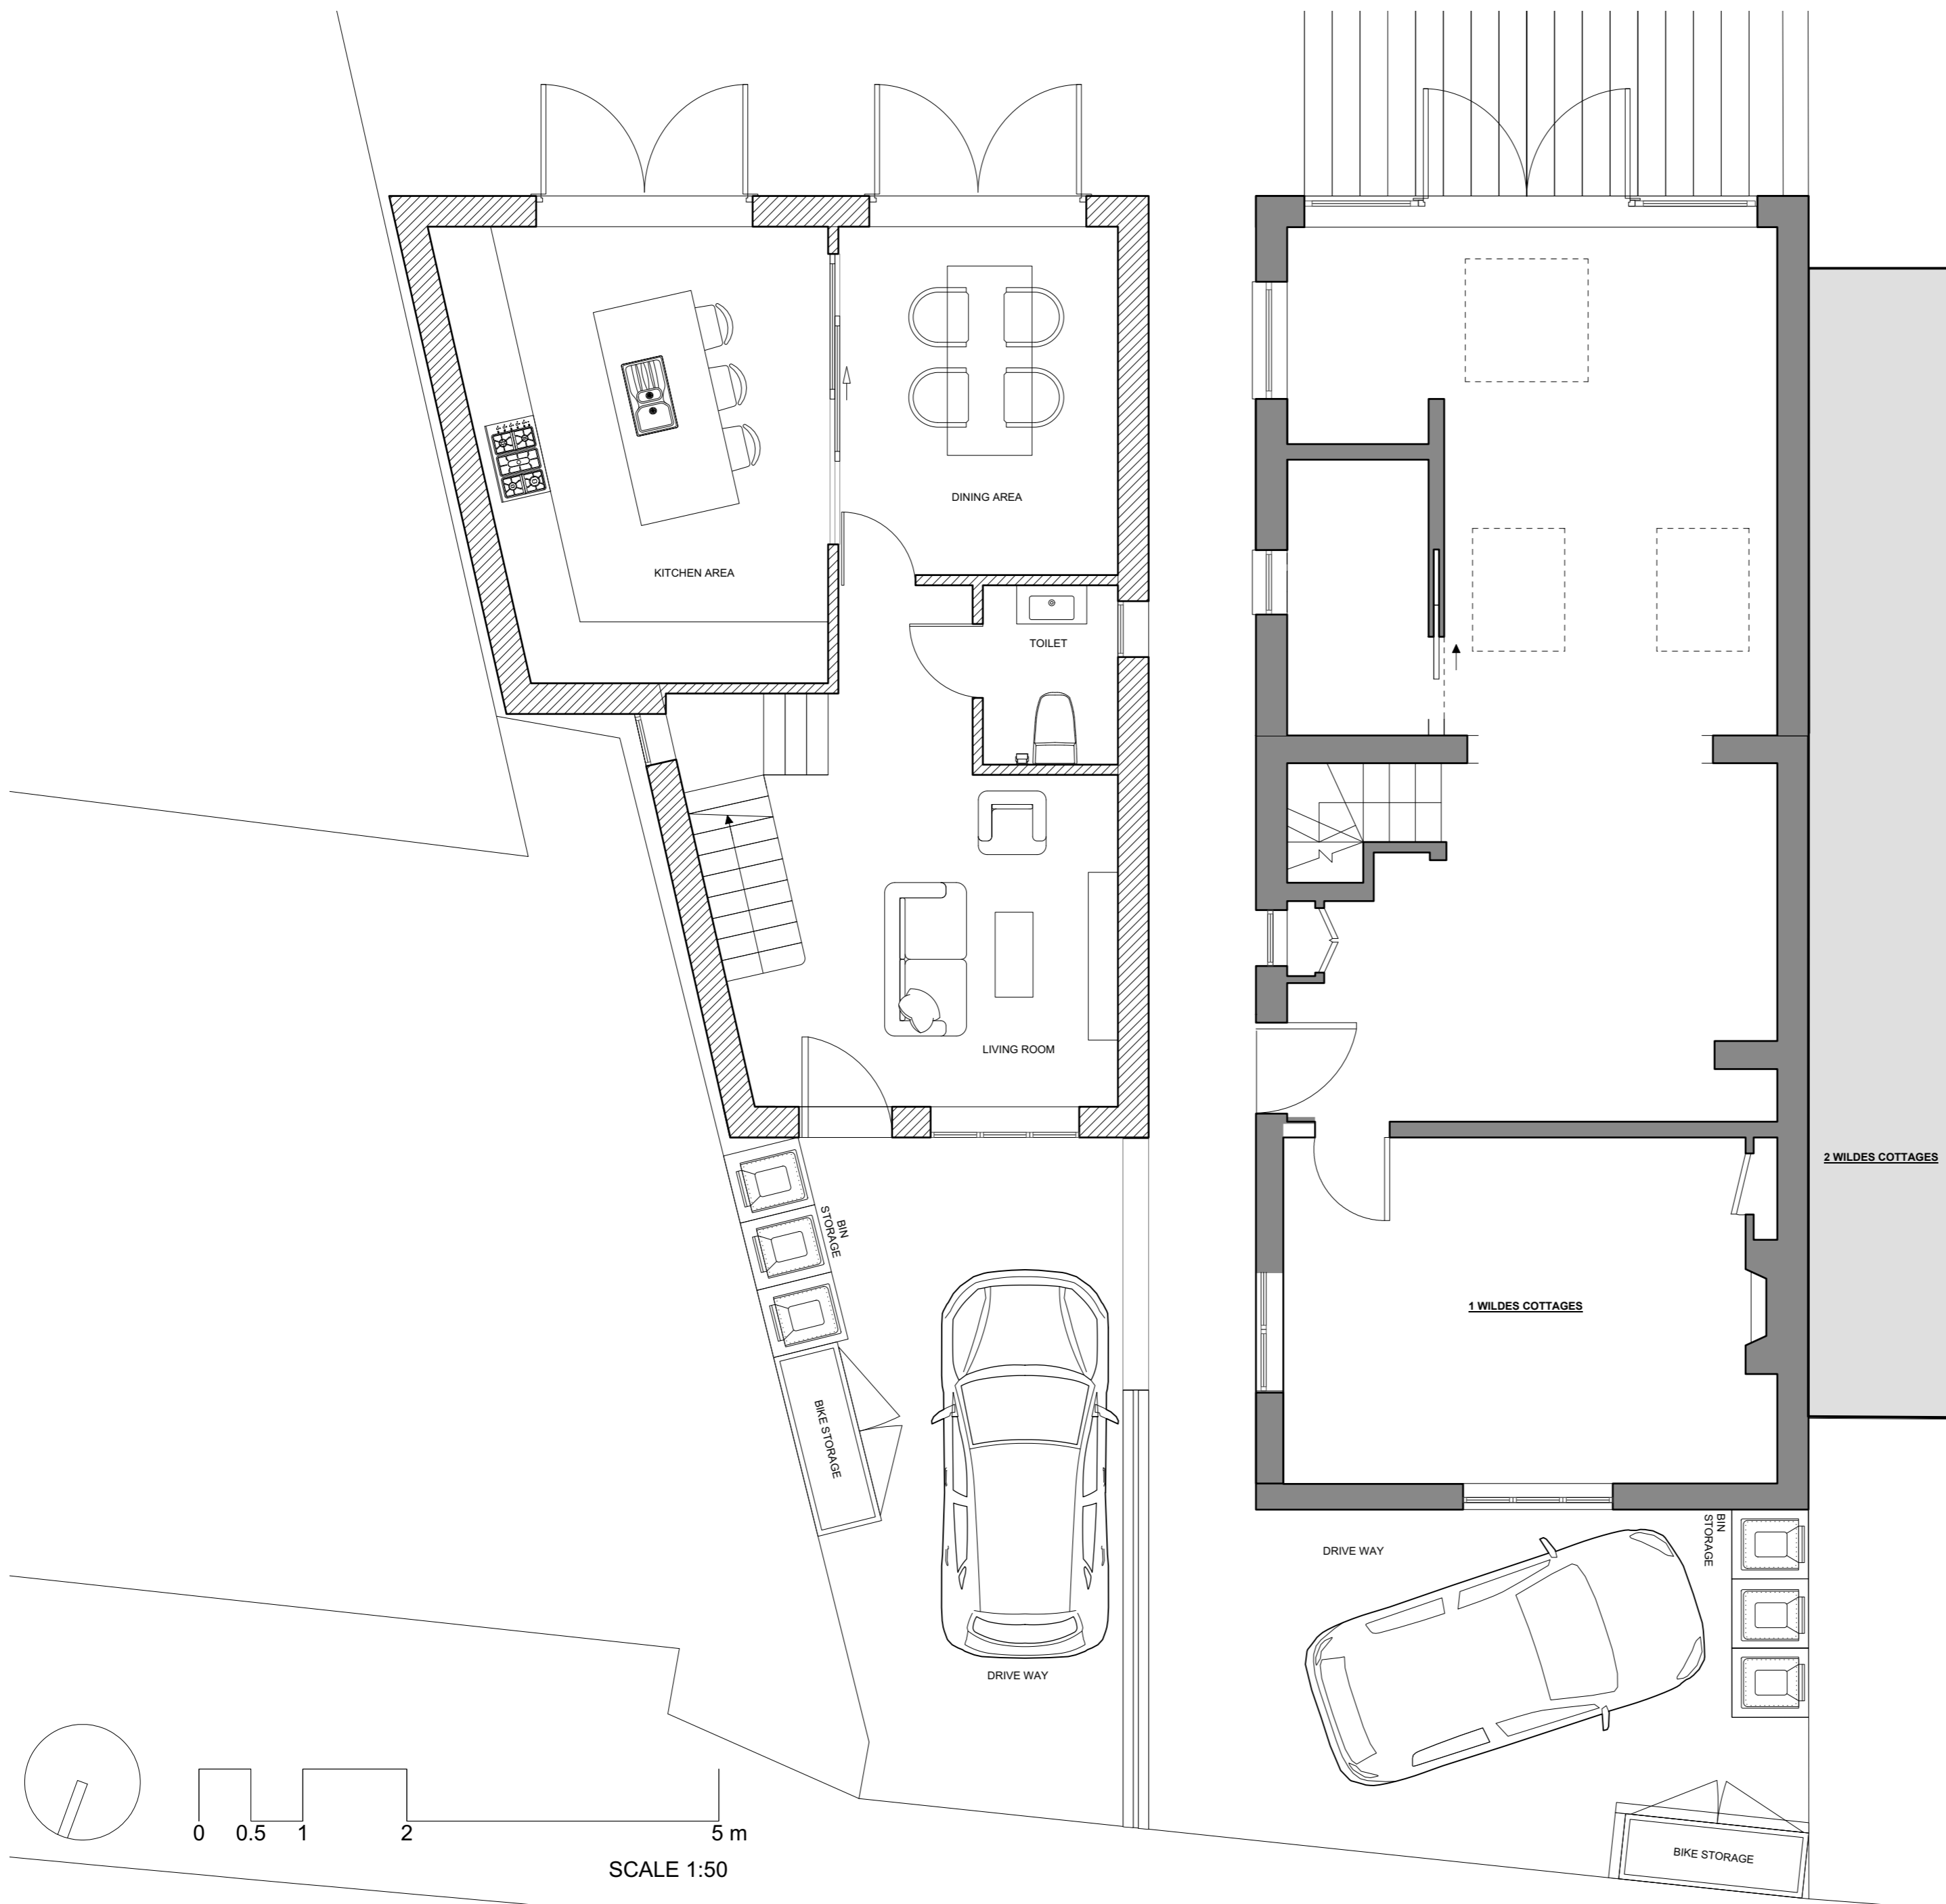

2

Example of the curved brick boundary wall proposed to divide the new dwelling, creating a symmetrical look between no:1 Wildes Cottage and No:8 Wildes Cottage



3

Example of how a brick wall (as above) can then lead into a shared driveway through the use of paving stones



1 Proposed Ground Floor Plan
Scale: 1:50

Revision	Description	Drawn	Checked	Date
Preliminary	Information	Tender	Construction	As Built